

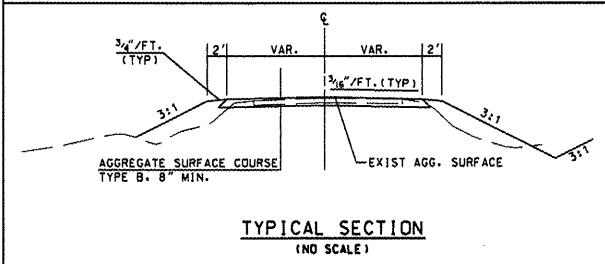
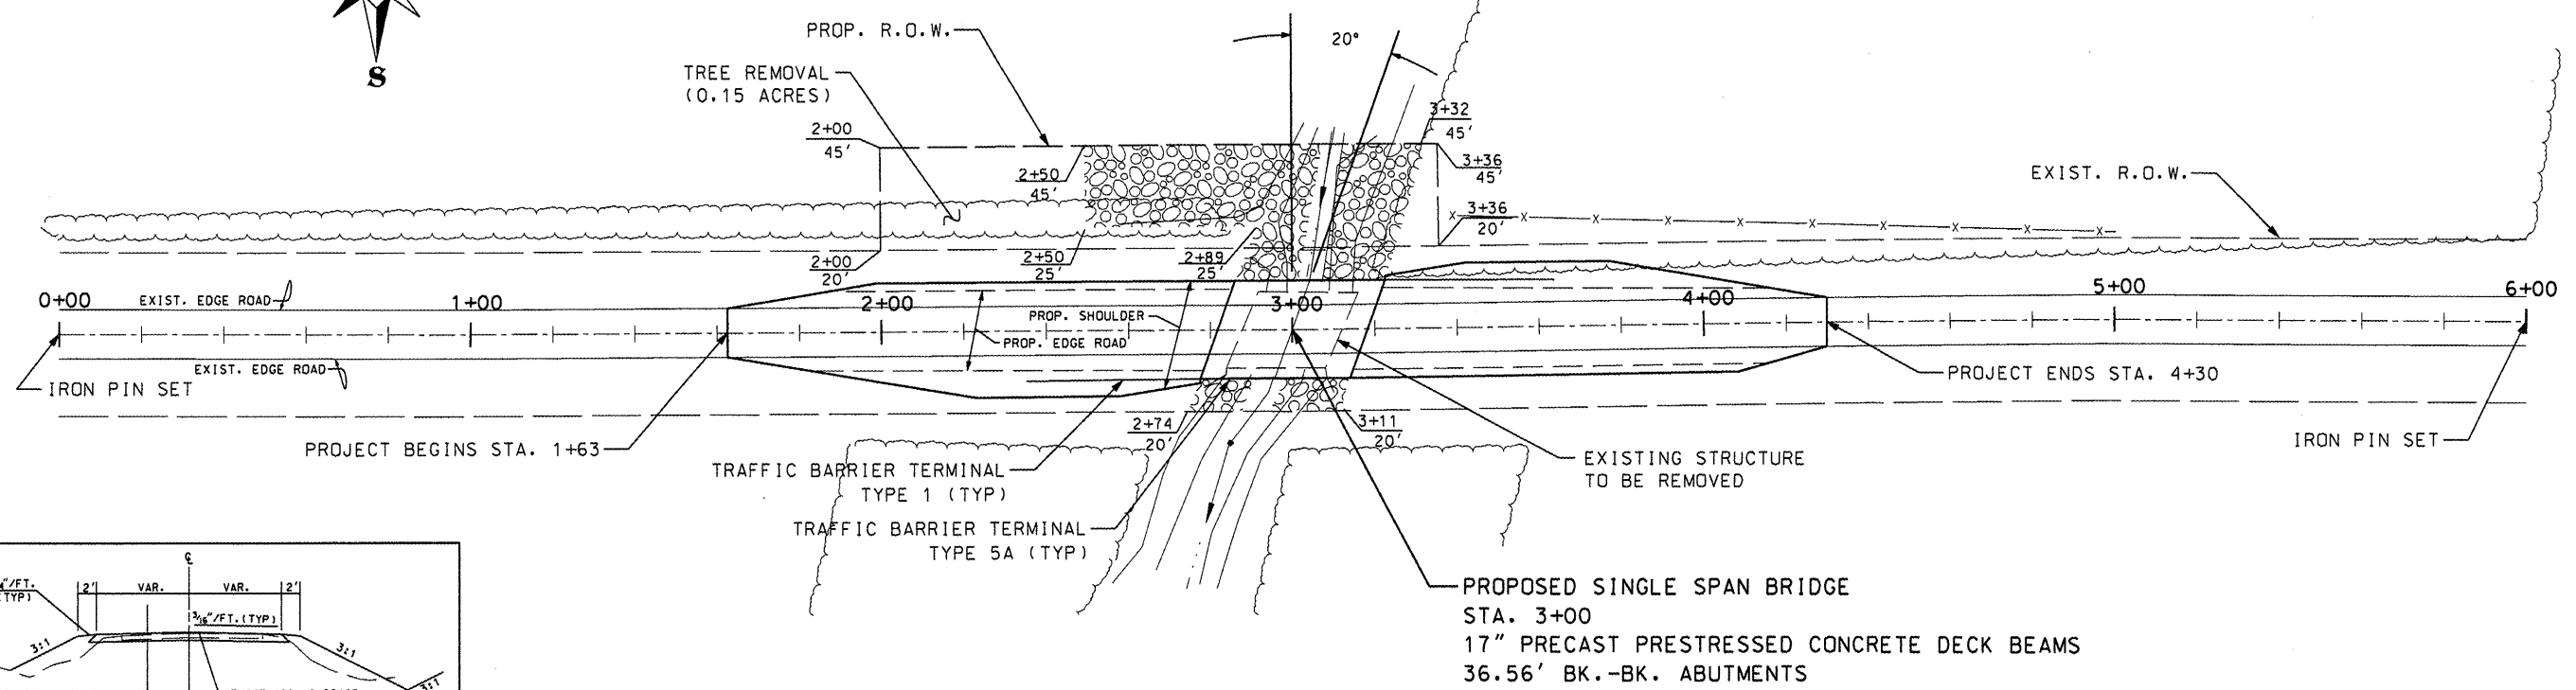


ROUTE	SECTION	COUNTY	TOTAL SHEET NO.
I.R. 75	05-16118-00-BR	JACKSON	13 2
FED PROJ. BR05- 077(40)			

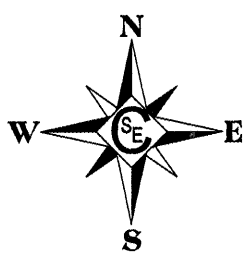

NOTE: BEST AVAILABLE INFORMATION INDICATES THERE ARE NO UTILITIES ON THIS SECTION

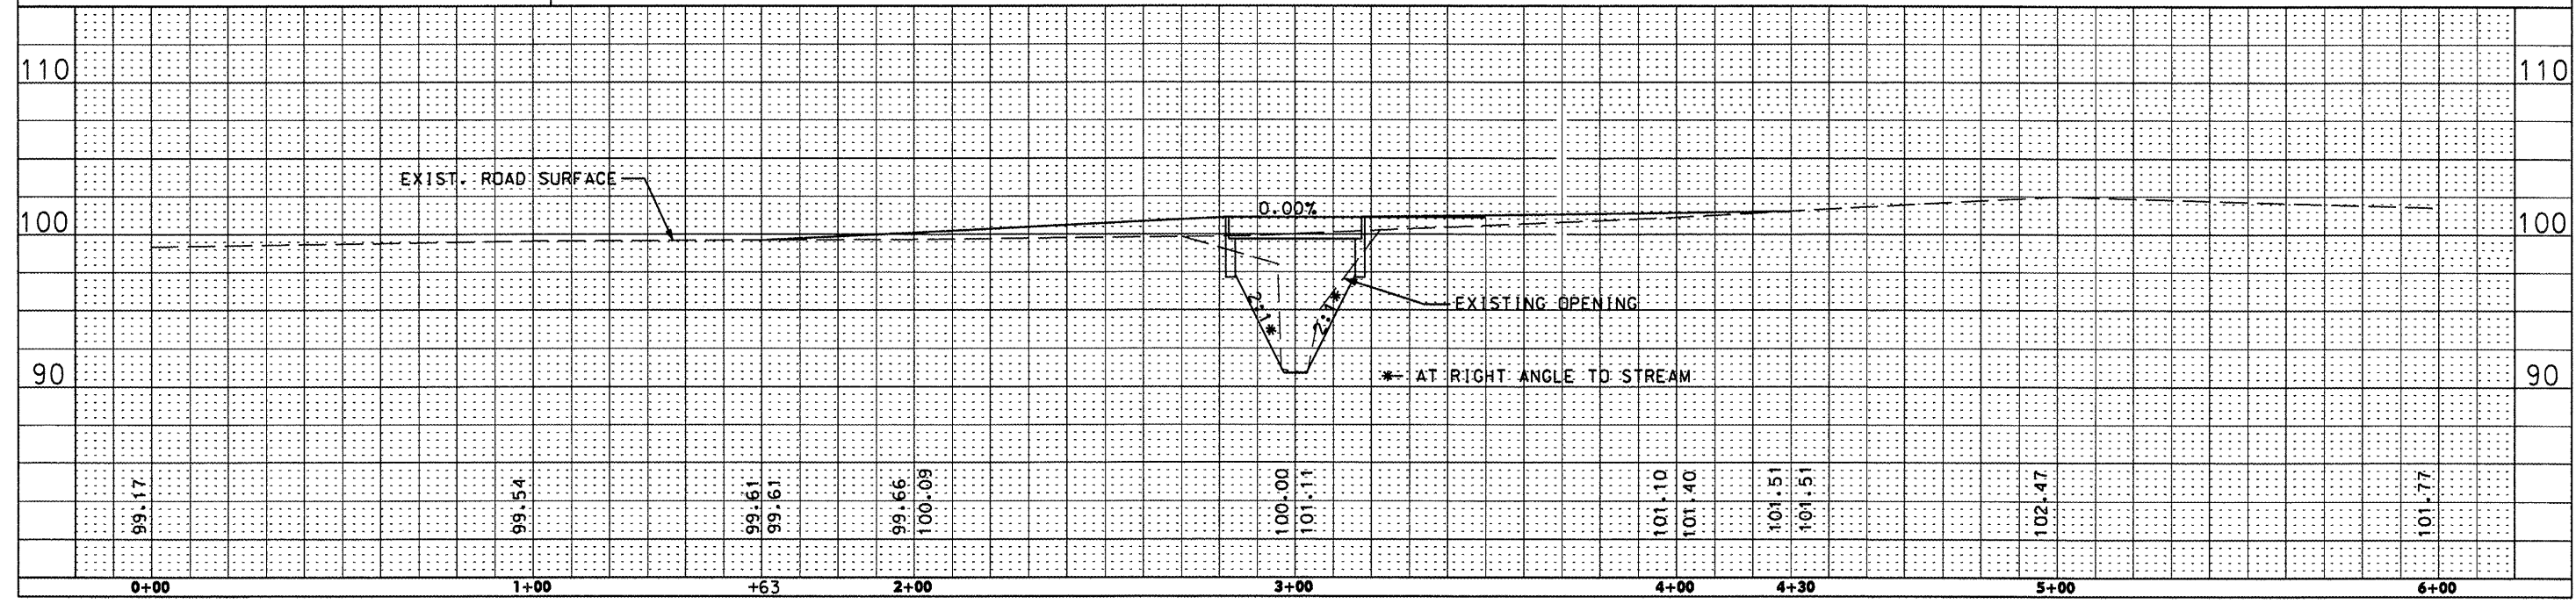

**LICHLITER ROAD BRIDGE- SECTION 05-16118-00-BR**