

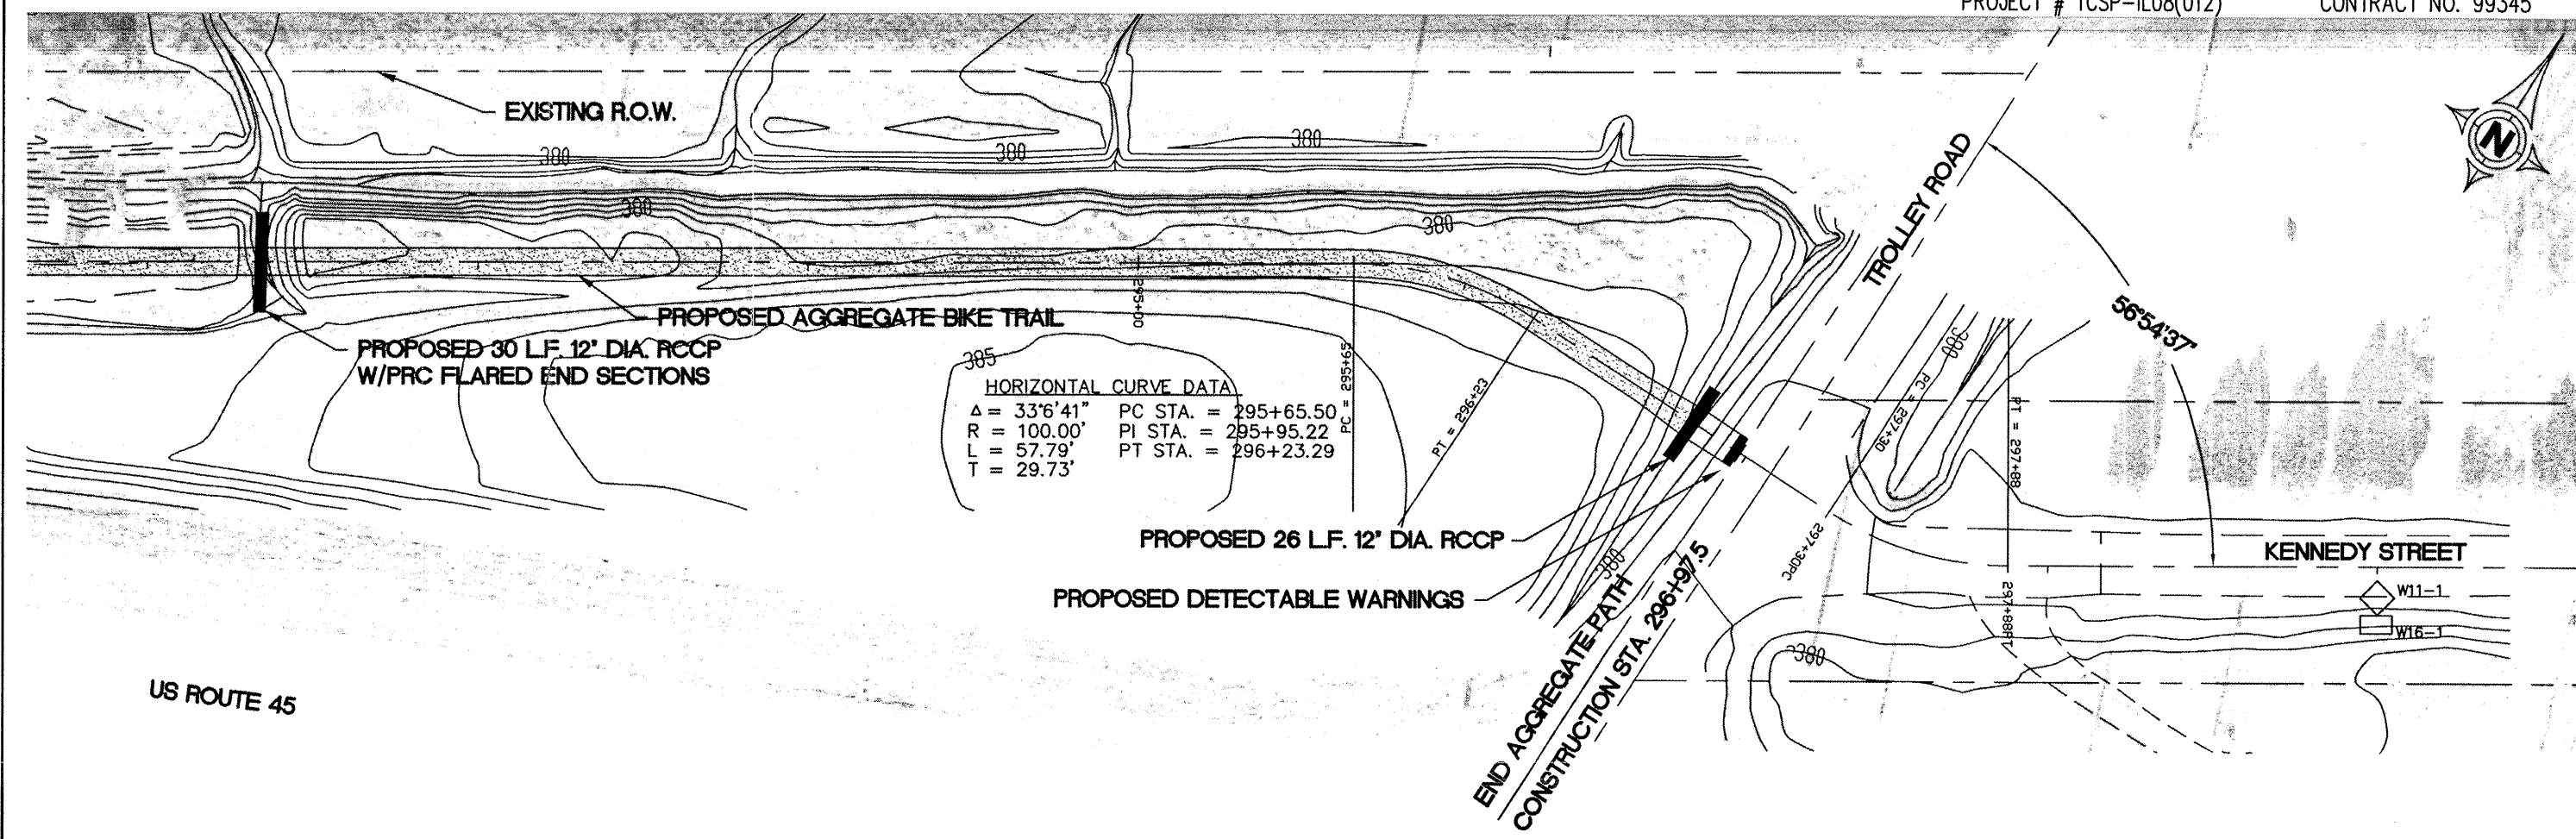


ROUTE	SECTION	COUNTY	TOTAL SHEETS	SHEET NUMBER
	08-00037-00-BT	SALINE	47	12
ELDORADO - IDOT		BIKE/PEDESTRIAN PATH		

PROJECT # TCSP-IL08(012) CONTRACT NO. 99345

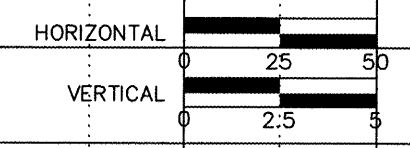

HORIZONTAL CURVE DATA
 $\Delta = 33^{\circ}6'41''$ PC STA. = 295+65.50
 $R = 100.00'$ PI STA. = 295+95.22
 $L = 57.79'$ PT STA. = 296+23.29
 $T = 29.73'$

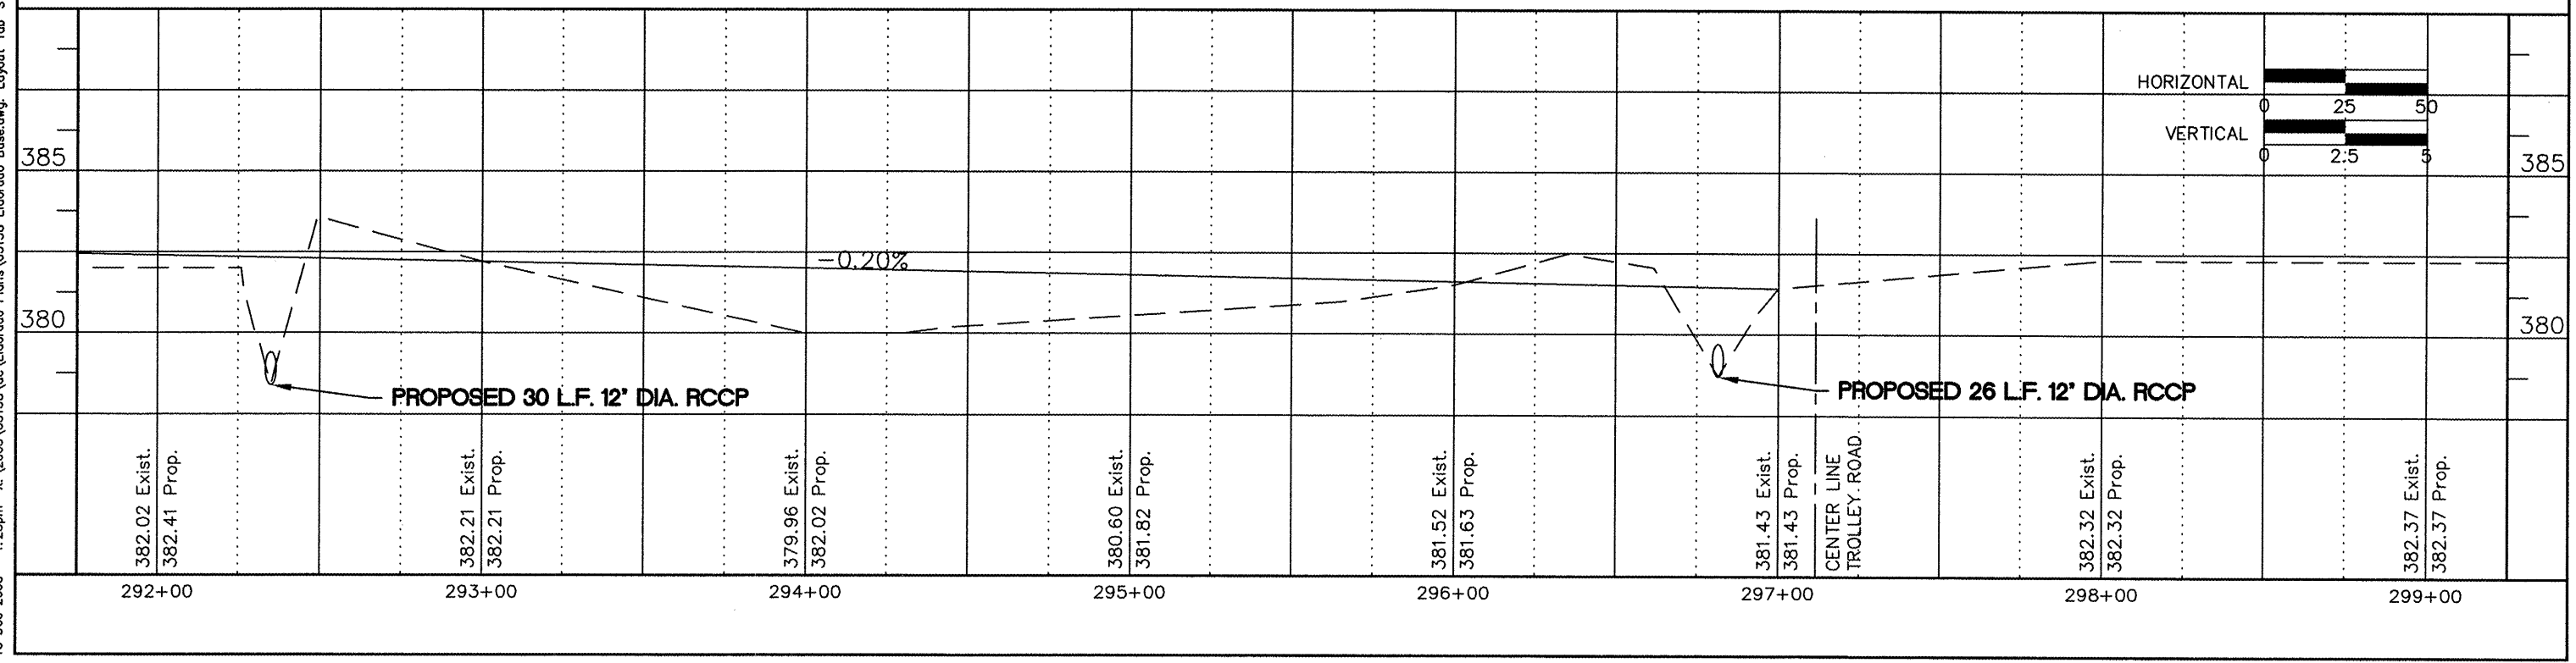

18 Dec 2008 - 1:25pm X:\2005\05138\loc\Eldorado Plans\05138 Eldorado Base.dwg: Layout Tab STA 292+00 (12)