



ROUTE	SECTION	COUNTY	TOTAL SHEETS	SHEET NUMBER
	08-00037-00-BT	SALINE	47	21
ELDORADO - IDOT		BIKE/PEDESTRIAN PATH		

PROJECT # TCSP-IL08(012) CONTRACT NO. 99345

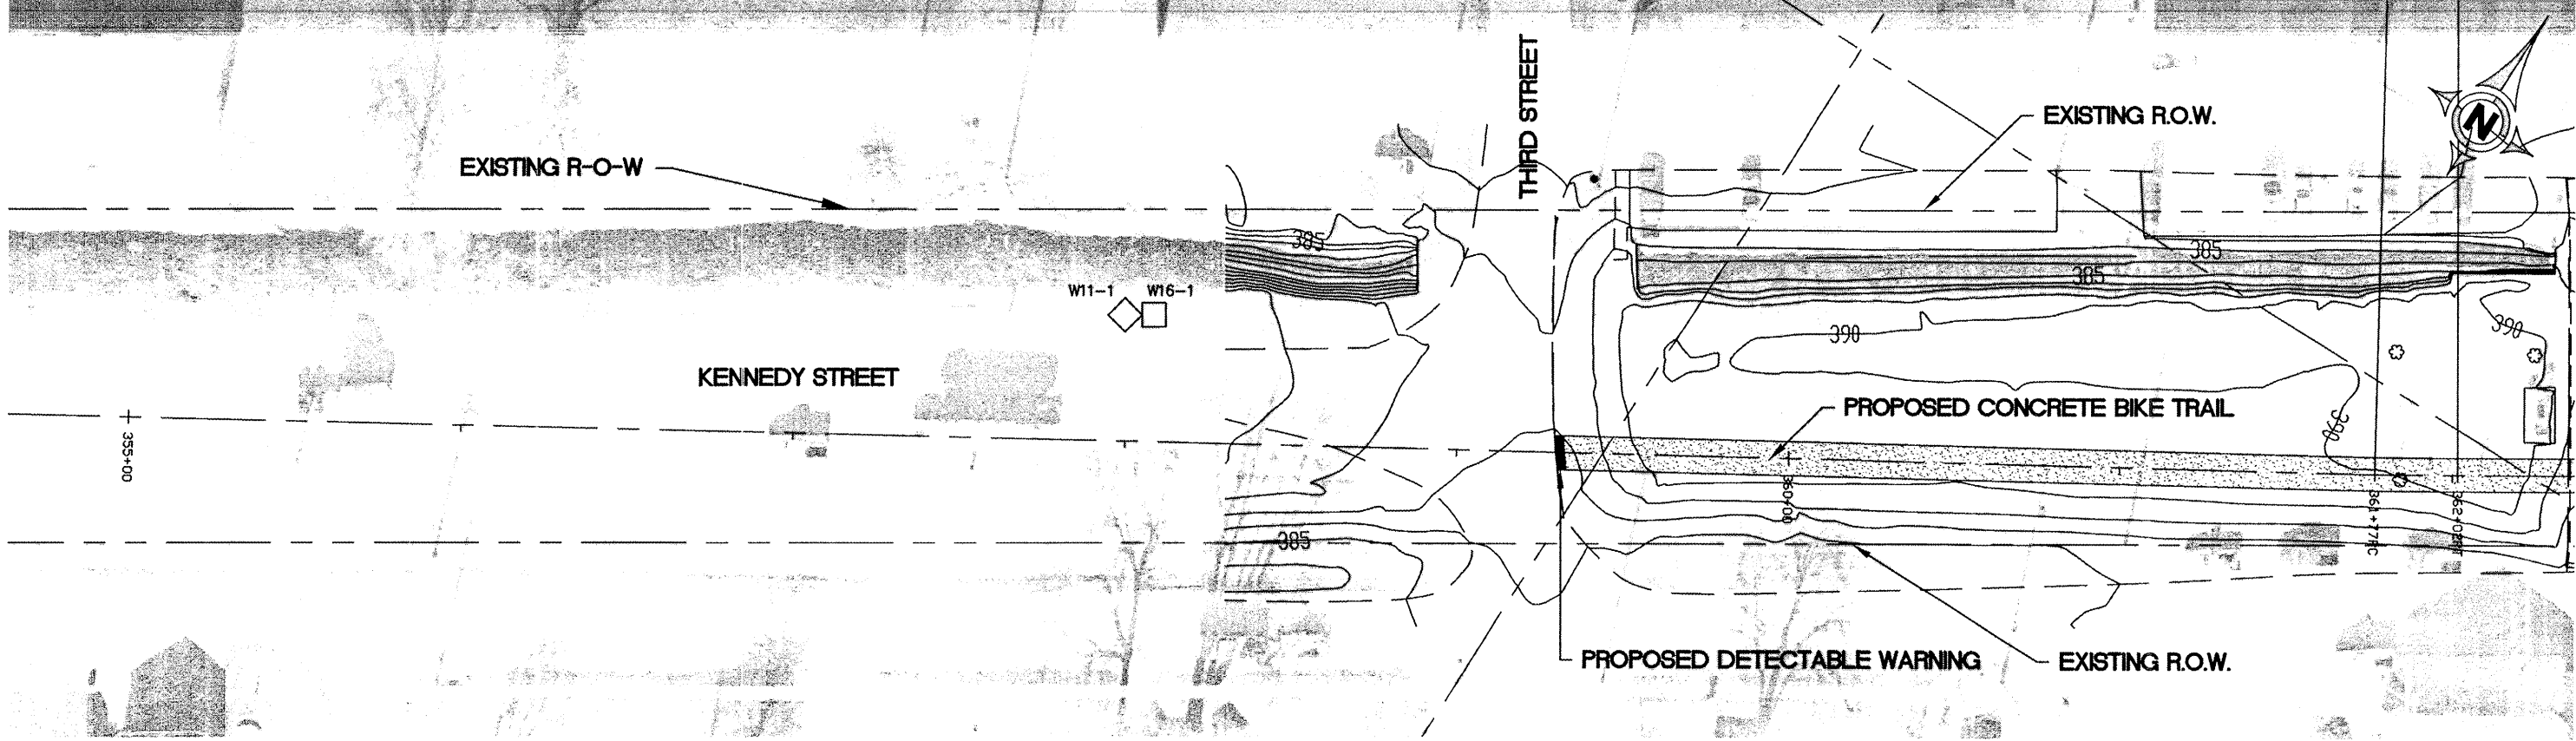

HORIZONTAL CURVE DATA

$\Delta = -1^{\circ}24'30''$	PC STA. = 361+77.08
R = 1000.00'	PI STA. = 361+89.32
L = 24.58'	PT STA. = 362+01.61
T = 12.29'	

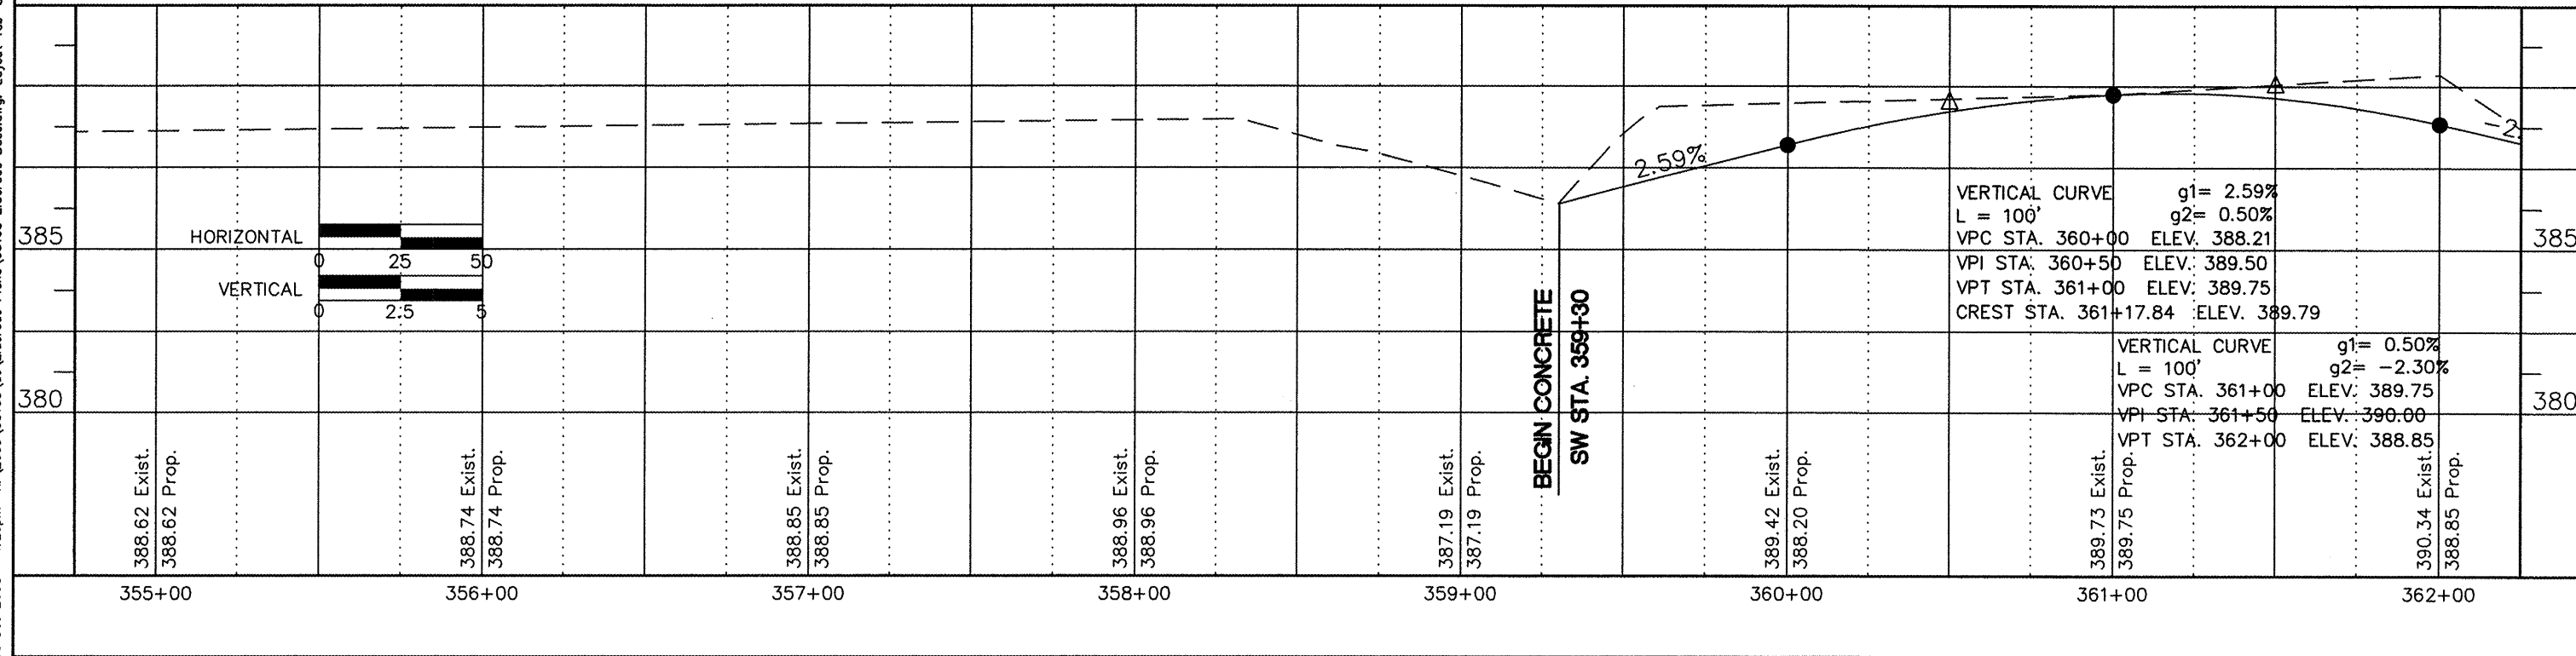

18 Dec 2008 1:29pm X:\2005\05138\ec\Eldorado Plans\05138 Eldorado Base.dwg: Layout Tab 'STA 355+00 (21)'