



ROUTE	SECTION	COUNTY	TOTAL SHEETS	SHEET NUMBER
	08-00037-00-BT	SALINE	47	23
ELDORADO - IDOT		BIKE/PEDESTRIAN PATH		

PROJECT # TCSP-IL08(012)

CONTRACT NO. 99345

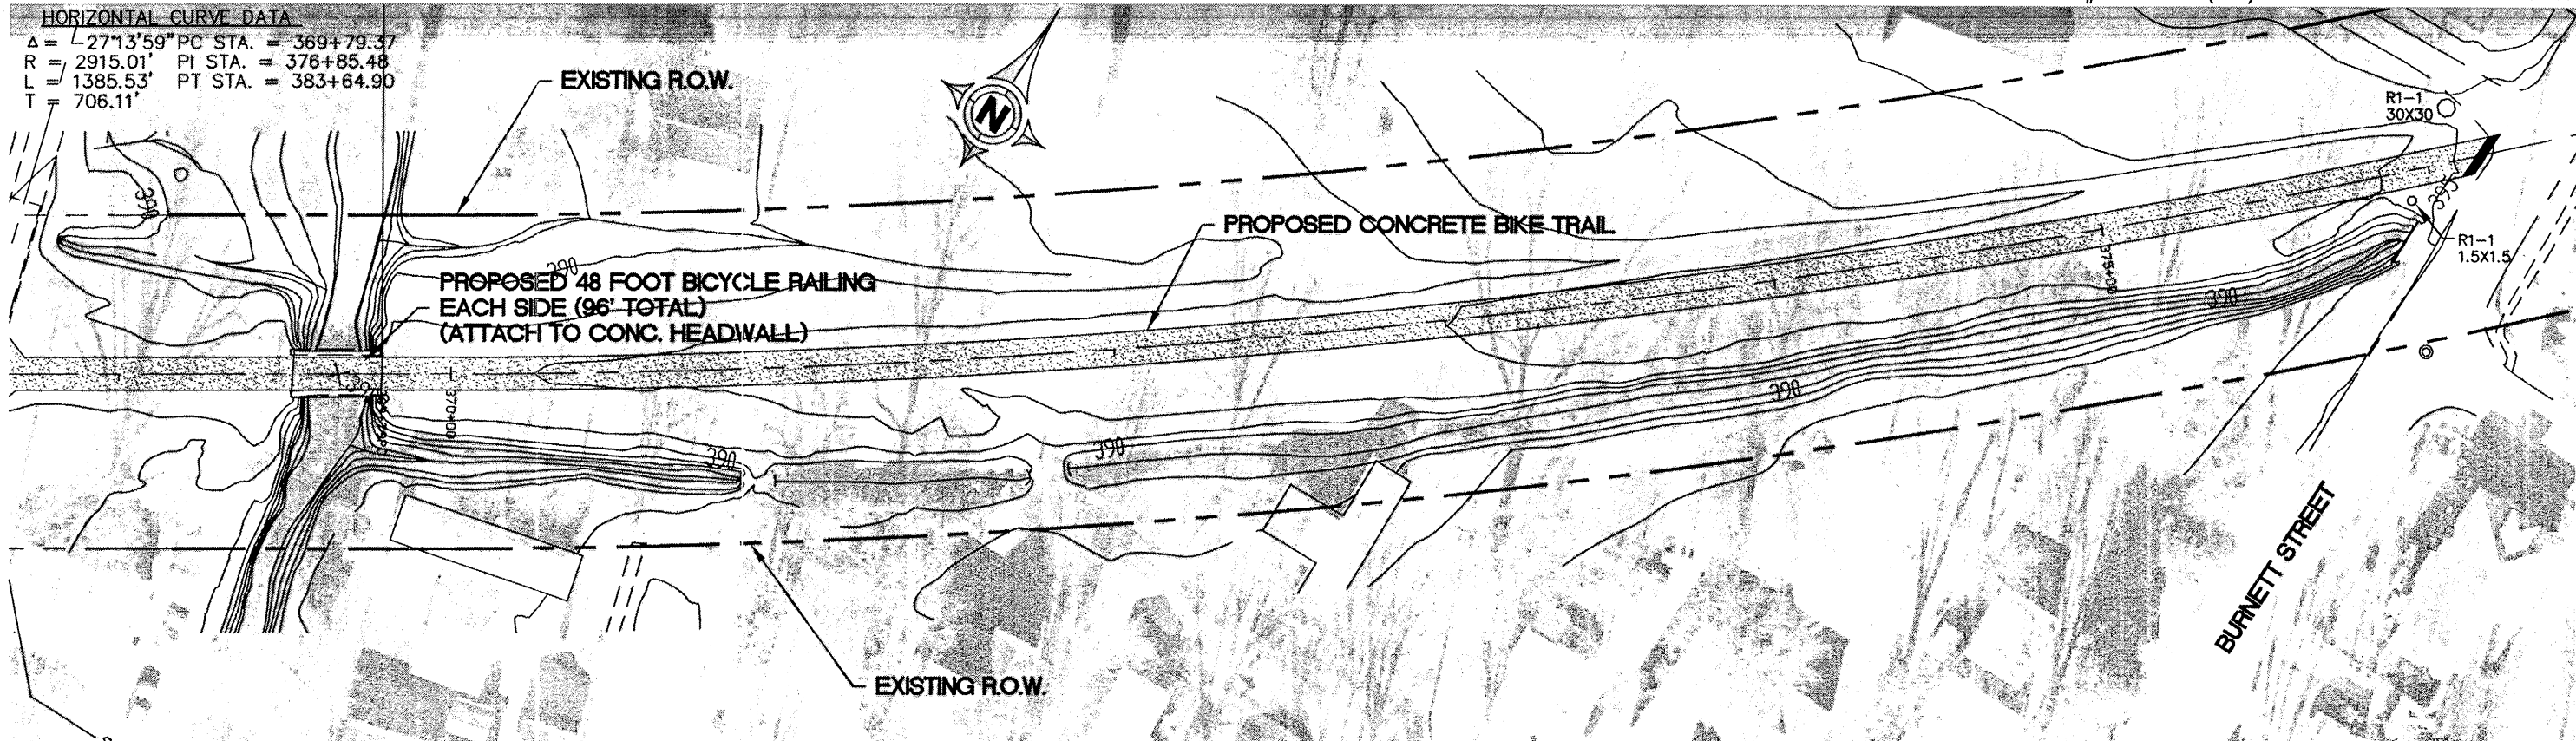

HORIZONTAL CURVE DATA
 $\Delta = 2713'59''$ PC STA. = 369+79.37
 $R = 2915.01'$ PI STA. = 376+85.48
 $L = 1385.53'$ PT STA. = 383+64.90
 $T = 706.11'$

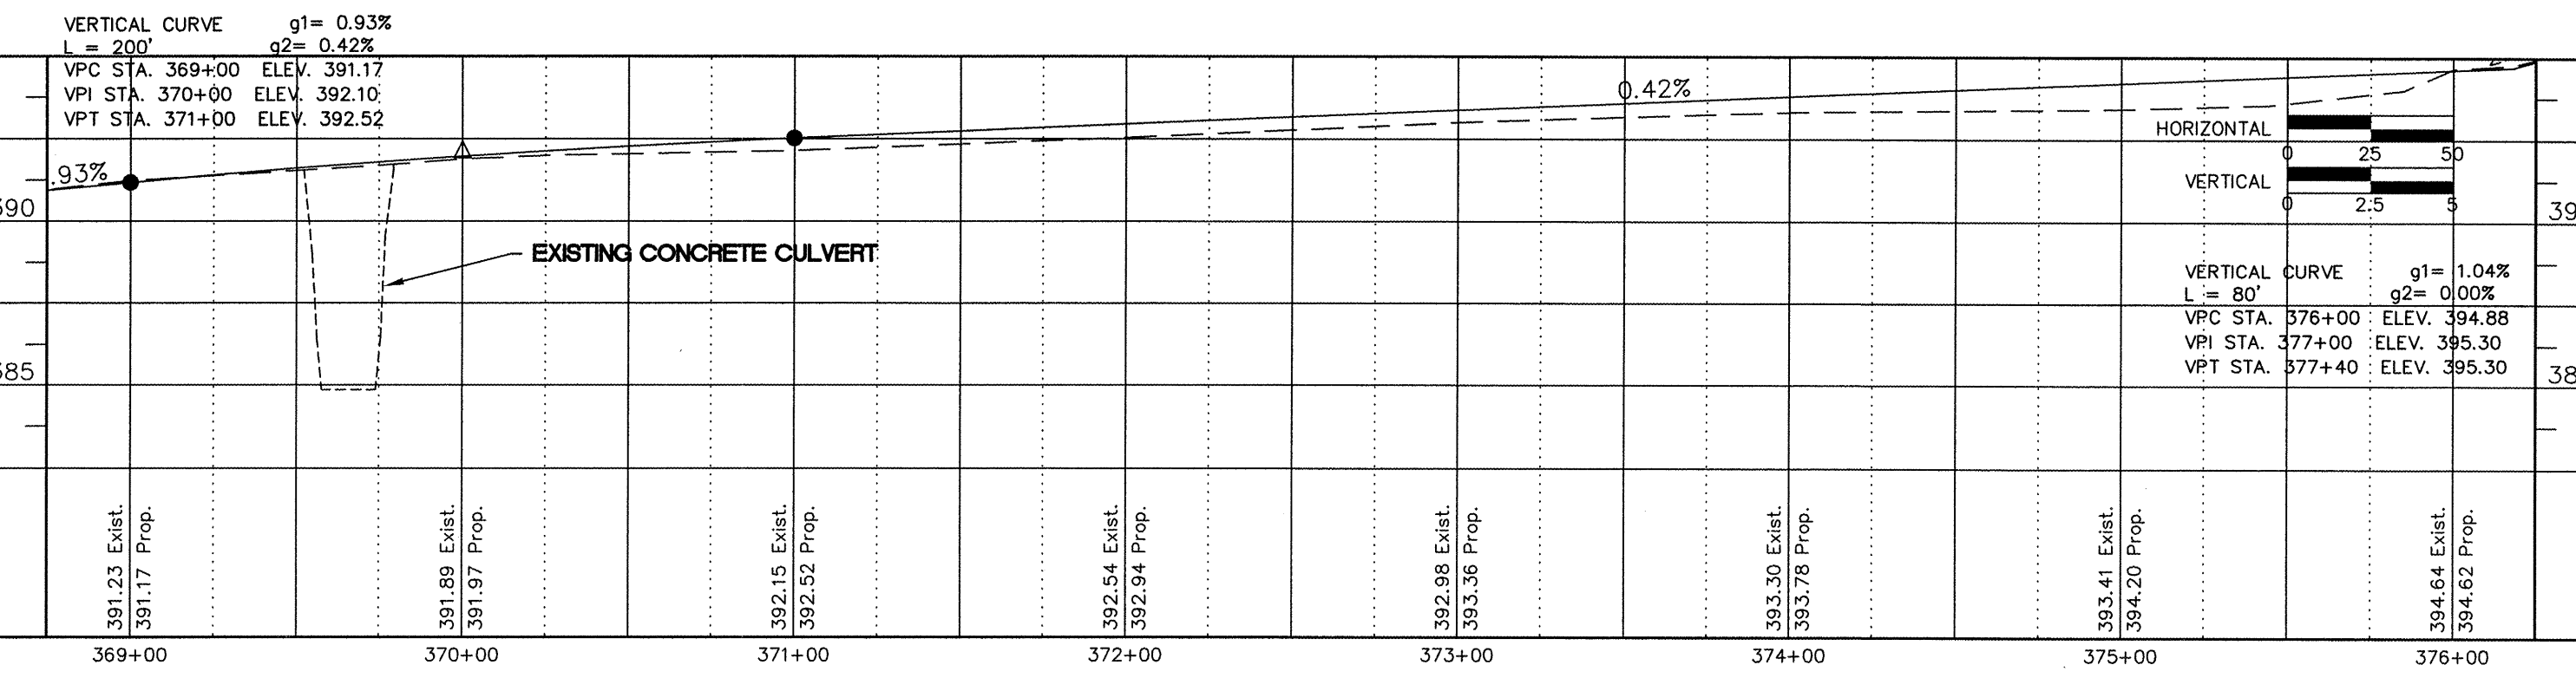

18 Dec 2008 1:30pm X:\2005\05138\loc\Eldorado Plans\05138 Eldorado Base.dwg: Layout Tab STA 369+00 (23)