


ROUTE	SECTION	COUNTY	TOTAL SHEETS	SHEET NUMBER
	08-00037-00-BT	SALINE	47	36
ELDORADO - IDOT		BIKE/PEDESTRIAN PATH		

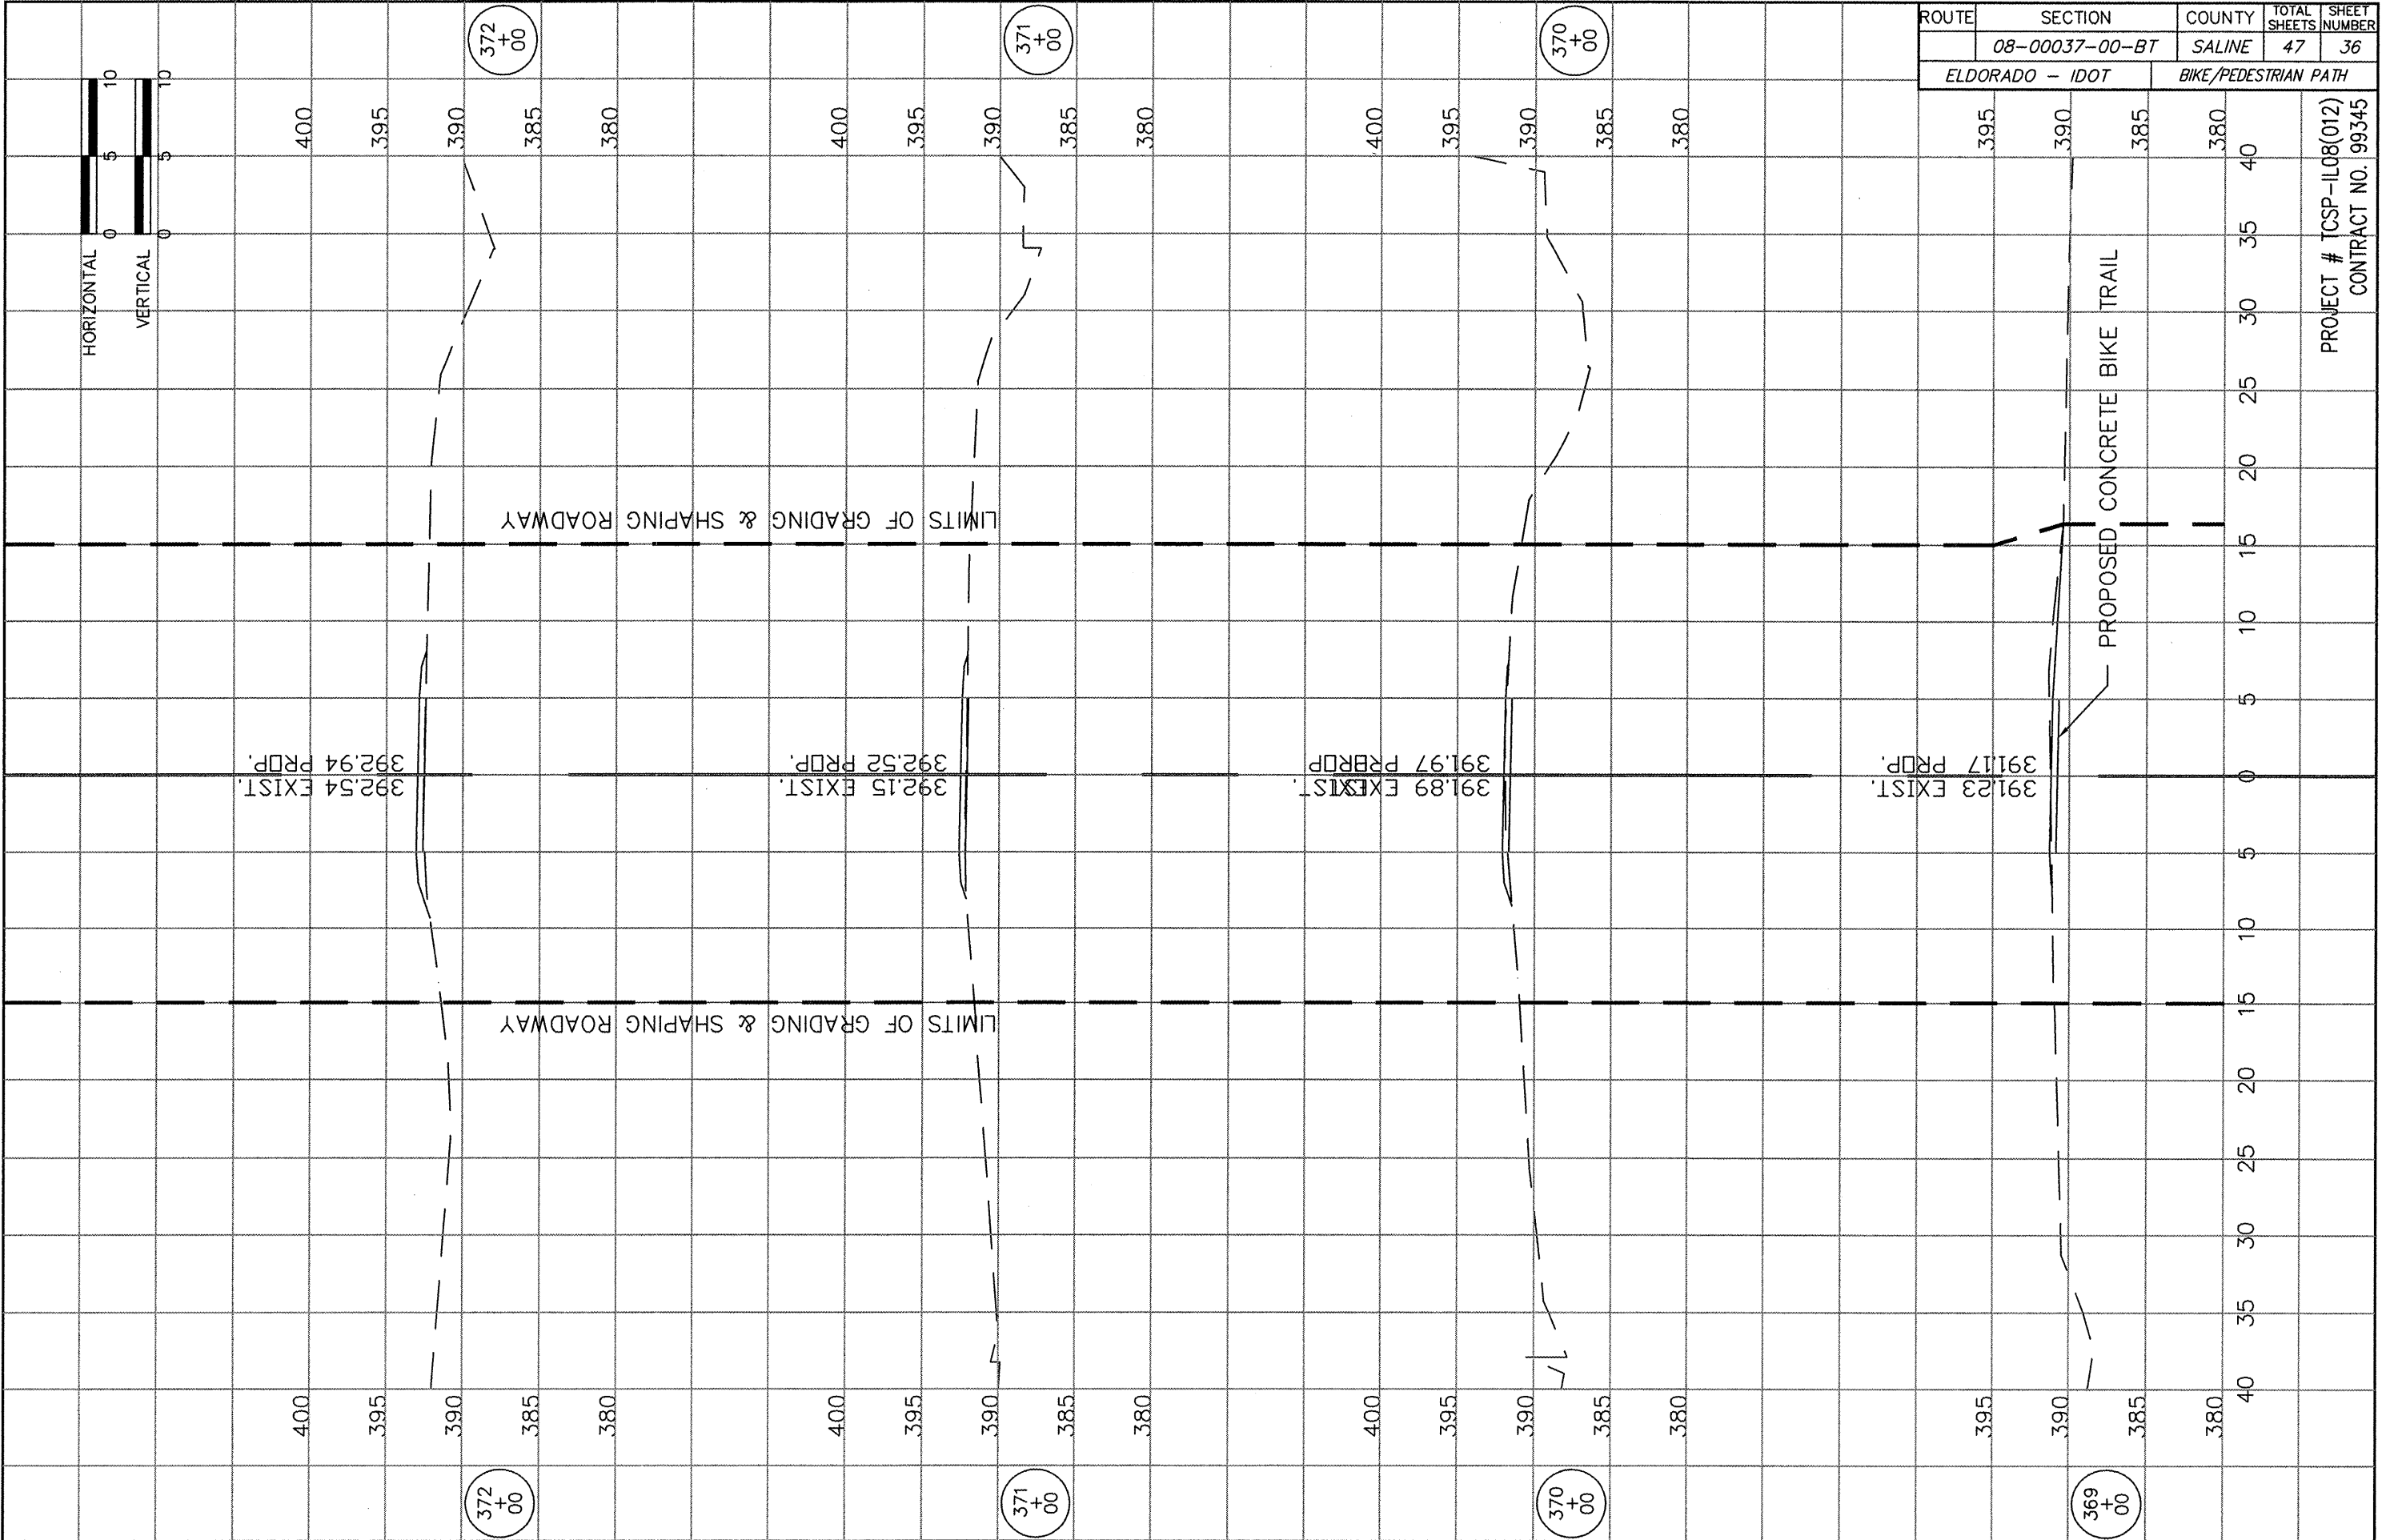

PROJECT # TCSP-IL08(012)
CONTRACT NO. 99345