


DATE	
BY	
FINAL SURVEY	
SURVEYED	
NOTE BOOK	
TEMPLATE	
AREAS CHECKED	
NO.	

DATE	
BY	
ORIGINAL SURVEY	
SURVEYED	
NOTE BOOK	
TEMPLATE	
AREAS CHECKED	
NO.	

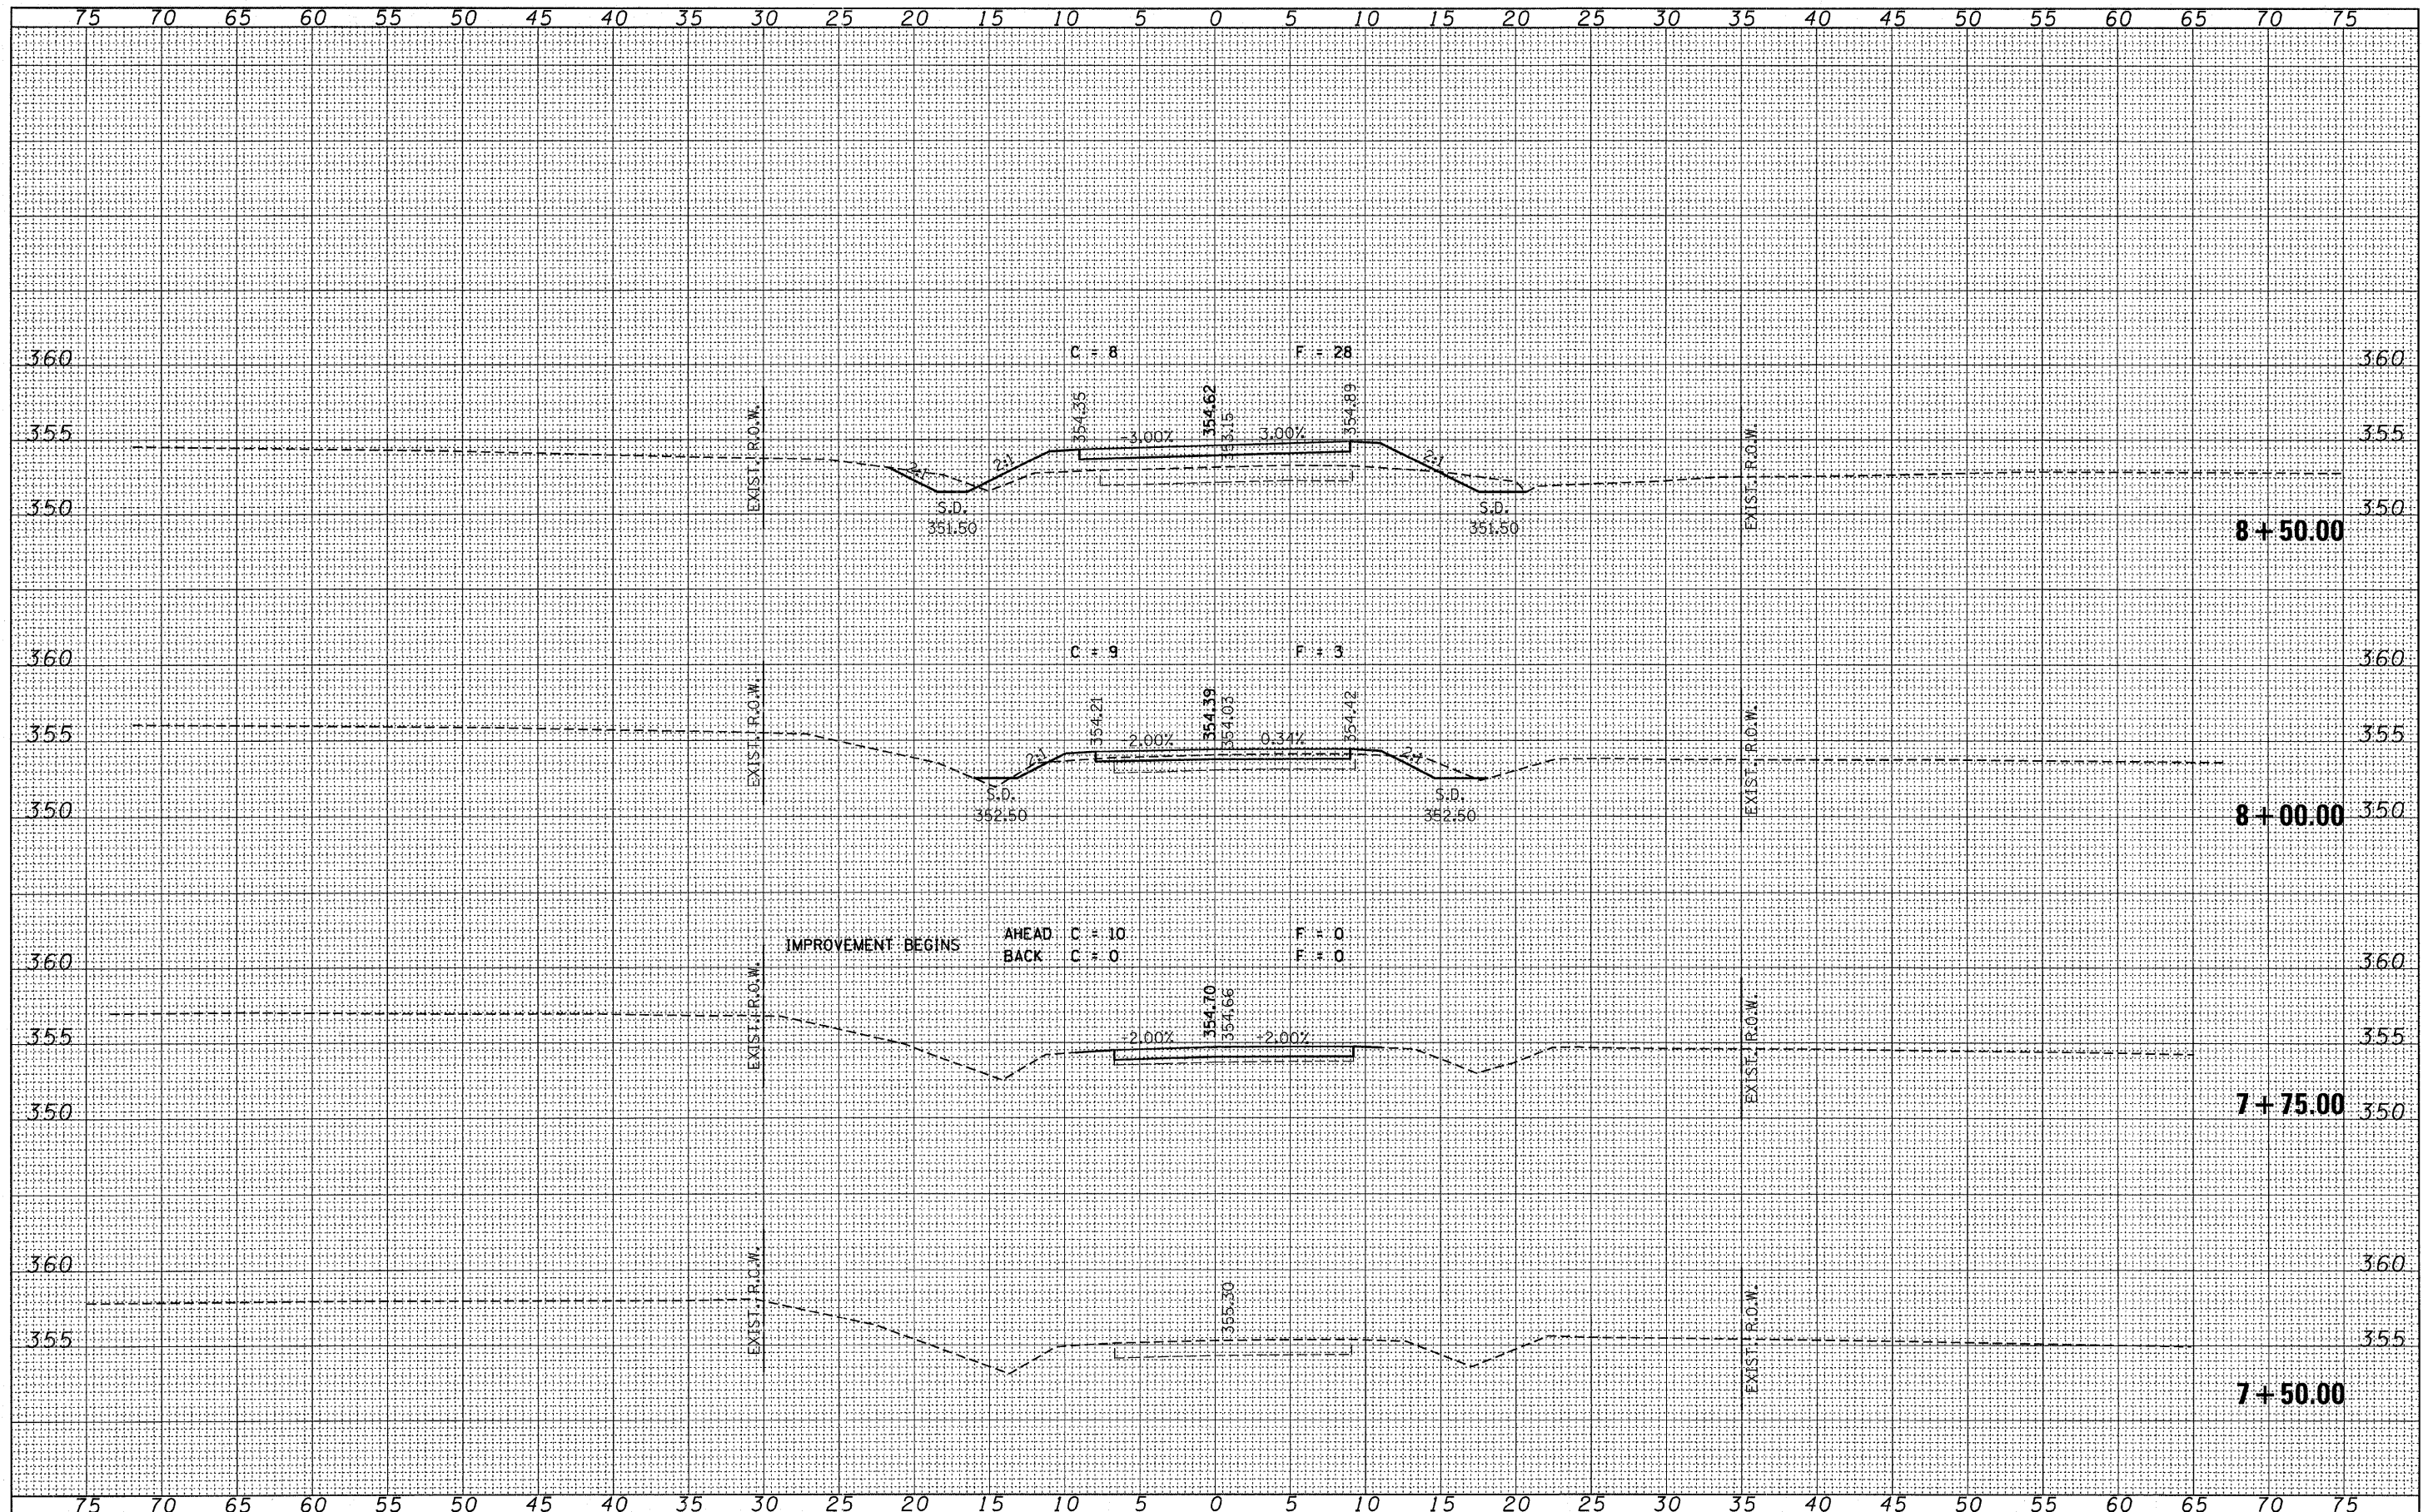

FILE NAME =
#FILE#

USER NAME = #USER#	DESIGNED - J.W.F.	REVISED -
	DRAWN - D.T.M.	REVISED -
PLOT SCALE = #SCALE#	CHECKED - S.W.M.	REVISED -
PLOT DATE = #DATE#	DATE - 07/16/08	REVISED -

STATE OF ILLINOIS
GALLATIN COUNTY HIGHWAY DEPARTMENT

HLR HAMPTON, LENZINI & RENWICK, INC.
CIVIL & STRUCTURAL ENGINEERS
LAND SURVEYORS
SCALE: 5 SHEET NO. OF SHEETS

**CROSS SECTIONS
EQUALITY ROAD DISTRICT**
STA. 7+50.00 TO STA. 8+50.00

T.R.	SECTION	COUNTY	TOTAL SHEETS	SHEET NO.
98	06-04109-00-BR	GALLATIN	16	4
FED. ROAD DIST. NO. ILLINOIS FED. AID PROJECT			CONTRACT NO. 99353	