


OVERLAY QUANTITIES			
ITEM NO.	DESCRIPTION	UNIT	QUANTITY
AR152480	SHOULDER ADJUSTMENT	S.Y.	95
AR401610	BITUMINOUS SURFACE COURSE	TON	89
AR402610	POROUS FRICTION COURSE	TON	71
AR603510	BITUMINOUS TACK COAT	GAL.	350

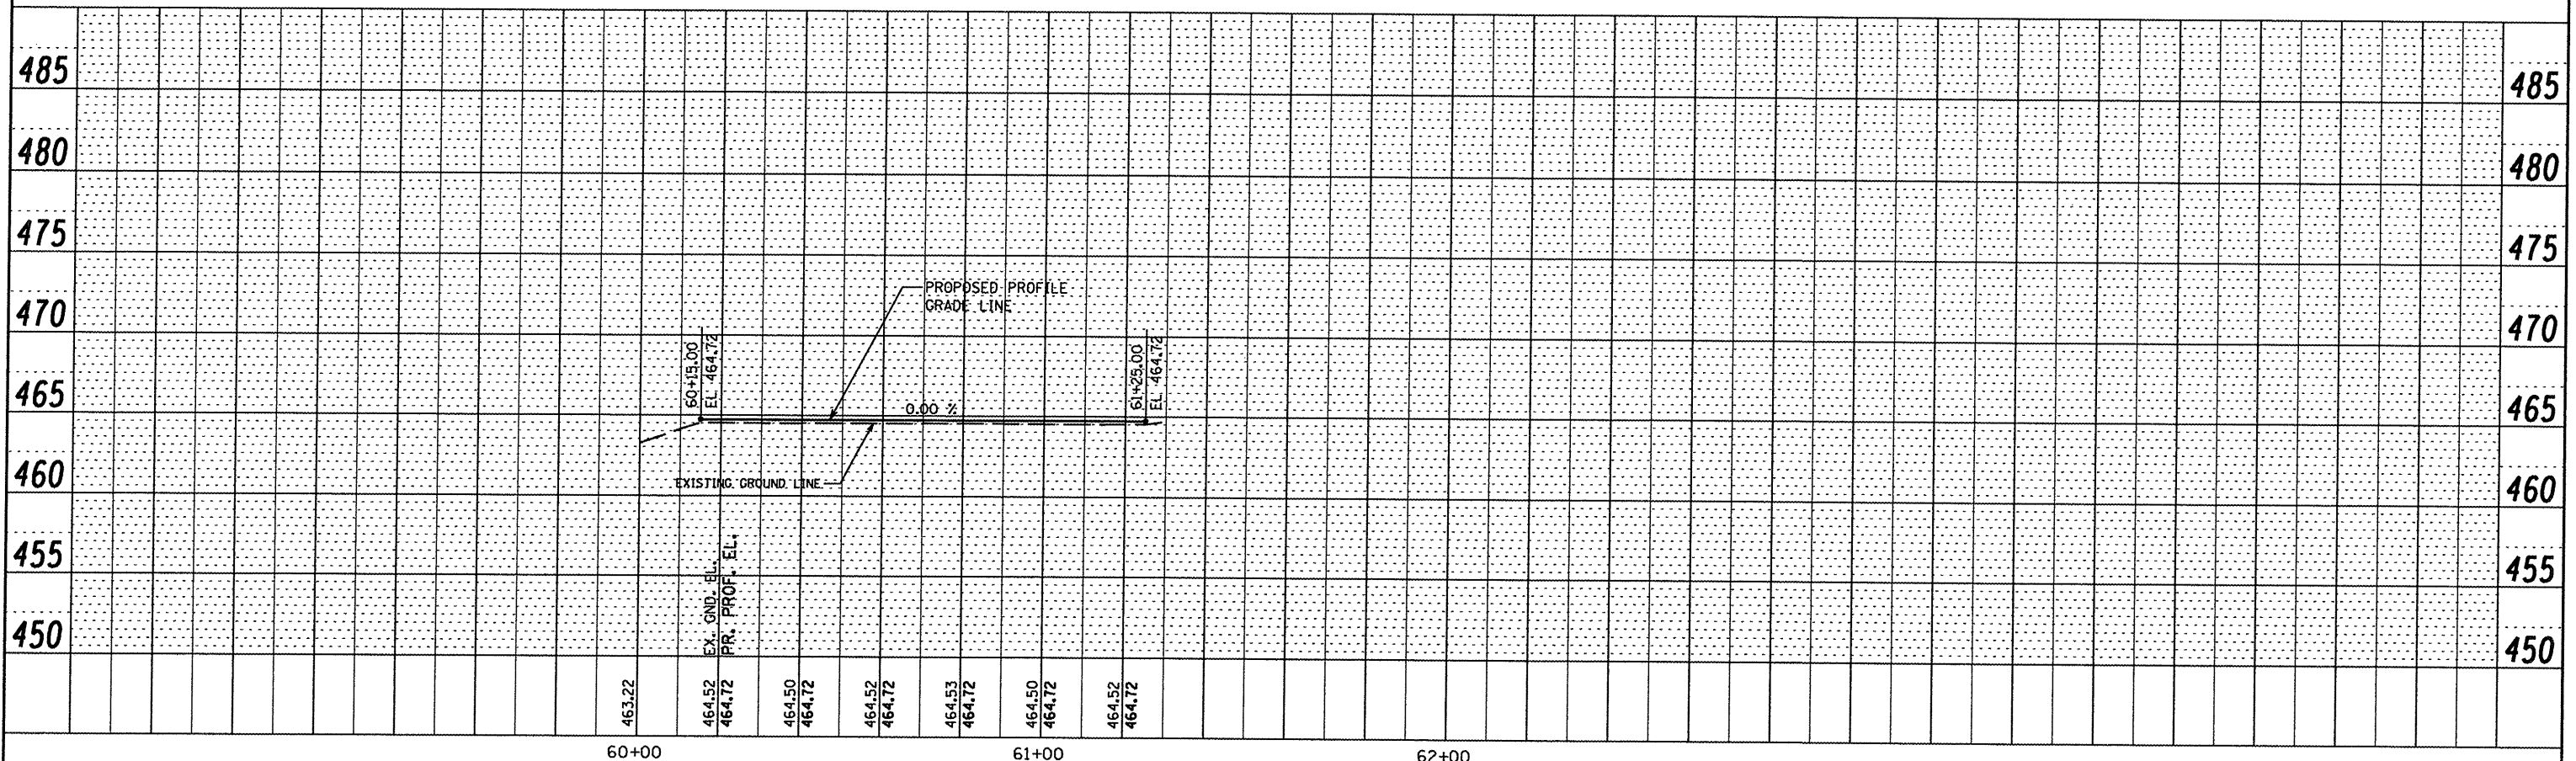

PLAN	DATE
BY	
SURVEYED	
PLOTTED	
NOTED	
RT. OF WAY CHECKED	
CADD FILE NAME	

PROFILE	DATE
BY	
REVIEWED	
PLOTTED	
NOTED	
GRADES CHECKED	
STRUCTURE NOTATIONS CHECKED	

FILE NAME : P:\2009\09\09\Design\Plans\Plan & Profile Sheets.dgn

DATE	REVISION

GREATER BEARDSTOWN MUNICIPAL AIRPORT  
CITY OF BEARDSTOWN, BEARDSTOWN, ILLINOIS

FILENAME	Plan & Profile Sheets.dgn
PLOT SCALE	40.0000' / IN.
DATE	JANUARY 9, 2009
SHEET 12 OF 40 SHEETS	
LAYOUT	MGM 04/10/08
DRAWN	MGM 04/10/08
REVIEWED	RHB 05/06/08



BENTON & ASSOCIATES, INC.  
1970 W. LAFAYETTE AVE., JACKSONVILLE IL 62650  
(217) 245-4146 (217) 245-4149 FAX  
KIRKSVILLE MISSOURI  
MACOMB ILLINOIS  
ST. LOUIS MISSOURI

PARKING LOT PLAN AND PROFILE  
ILL. PROJ. NO. K06-3749 A.I.P. PROJ. NO. 3-17-0004-B12