


BE002

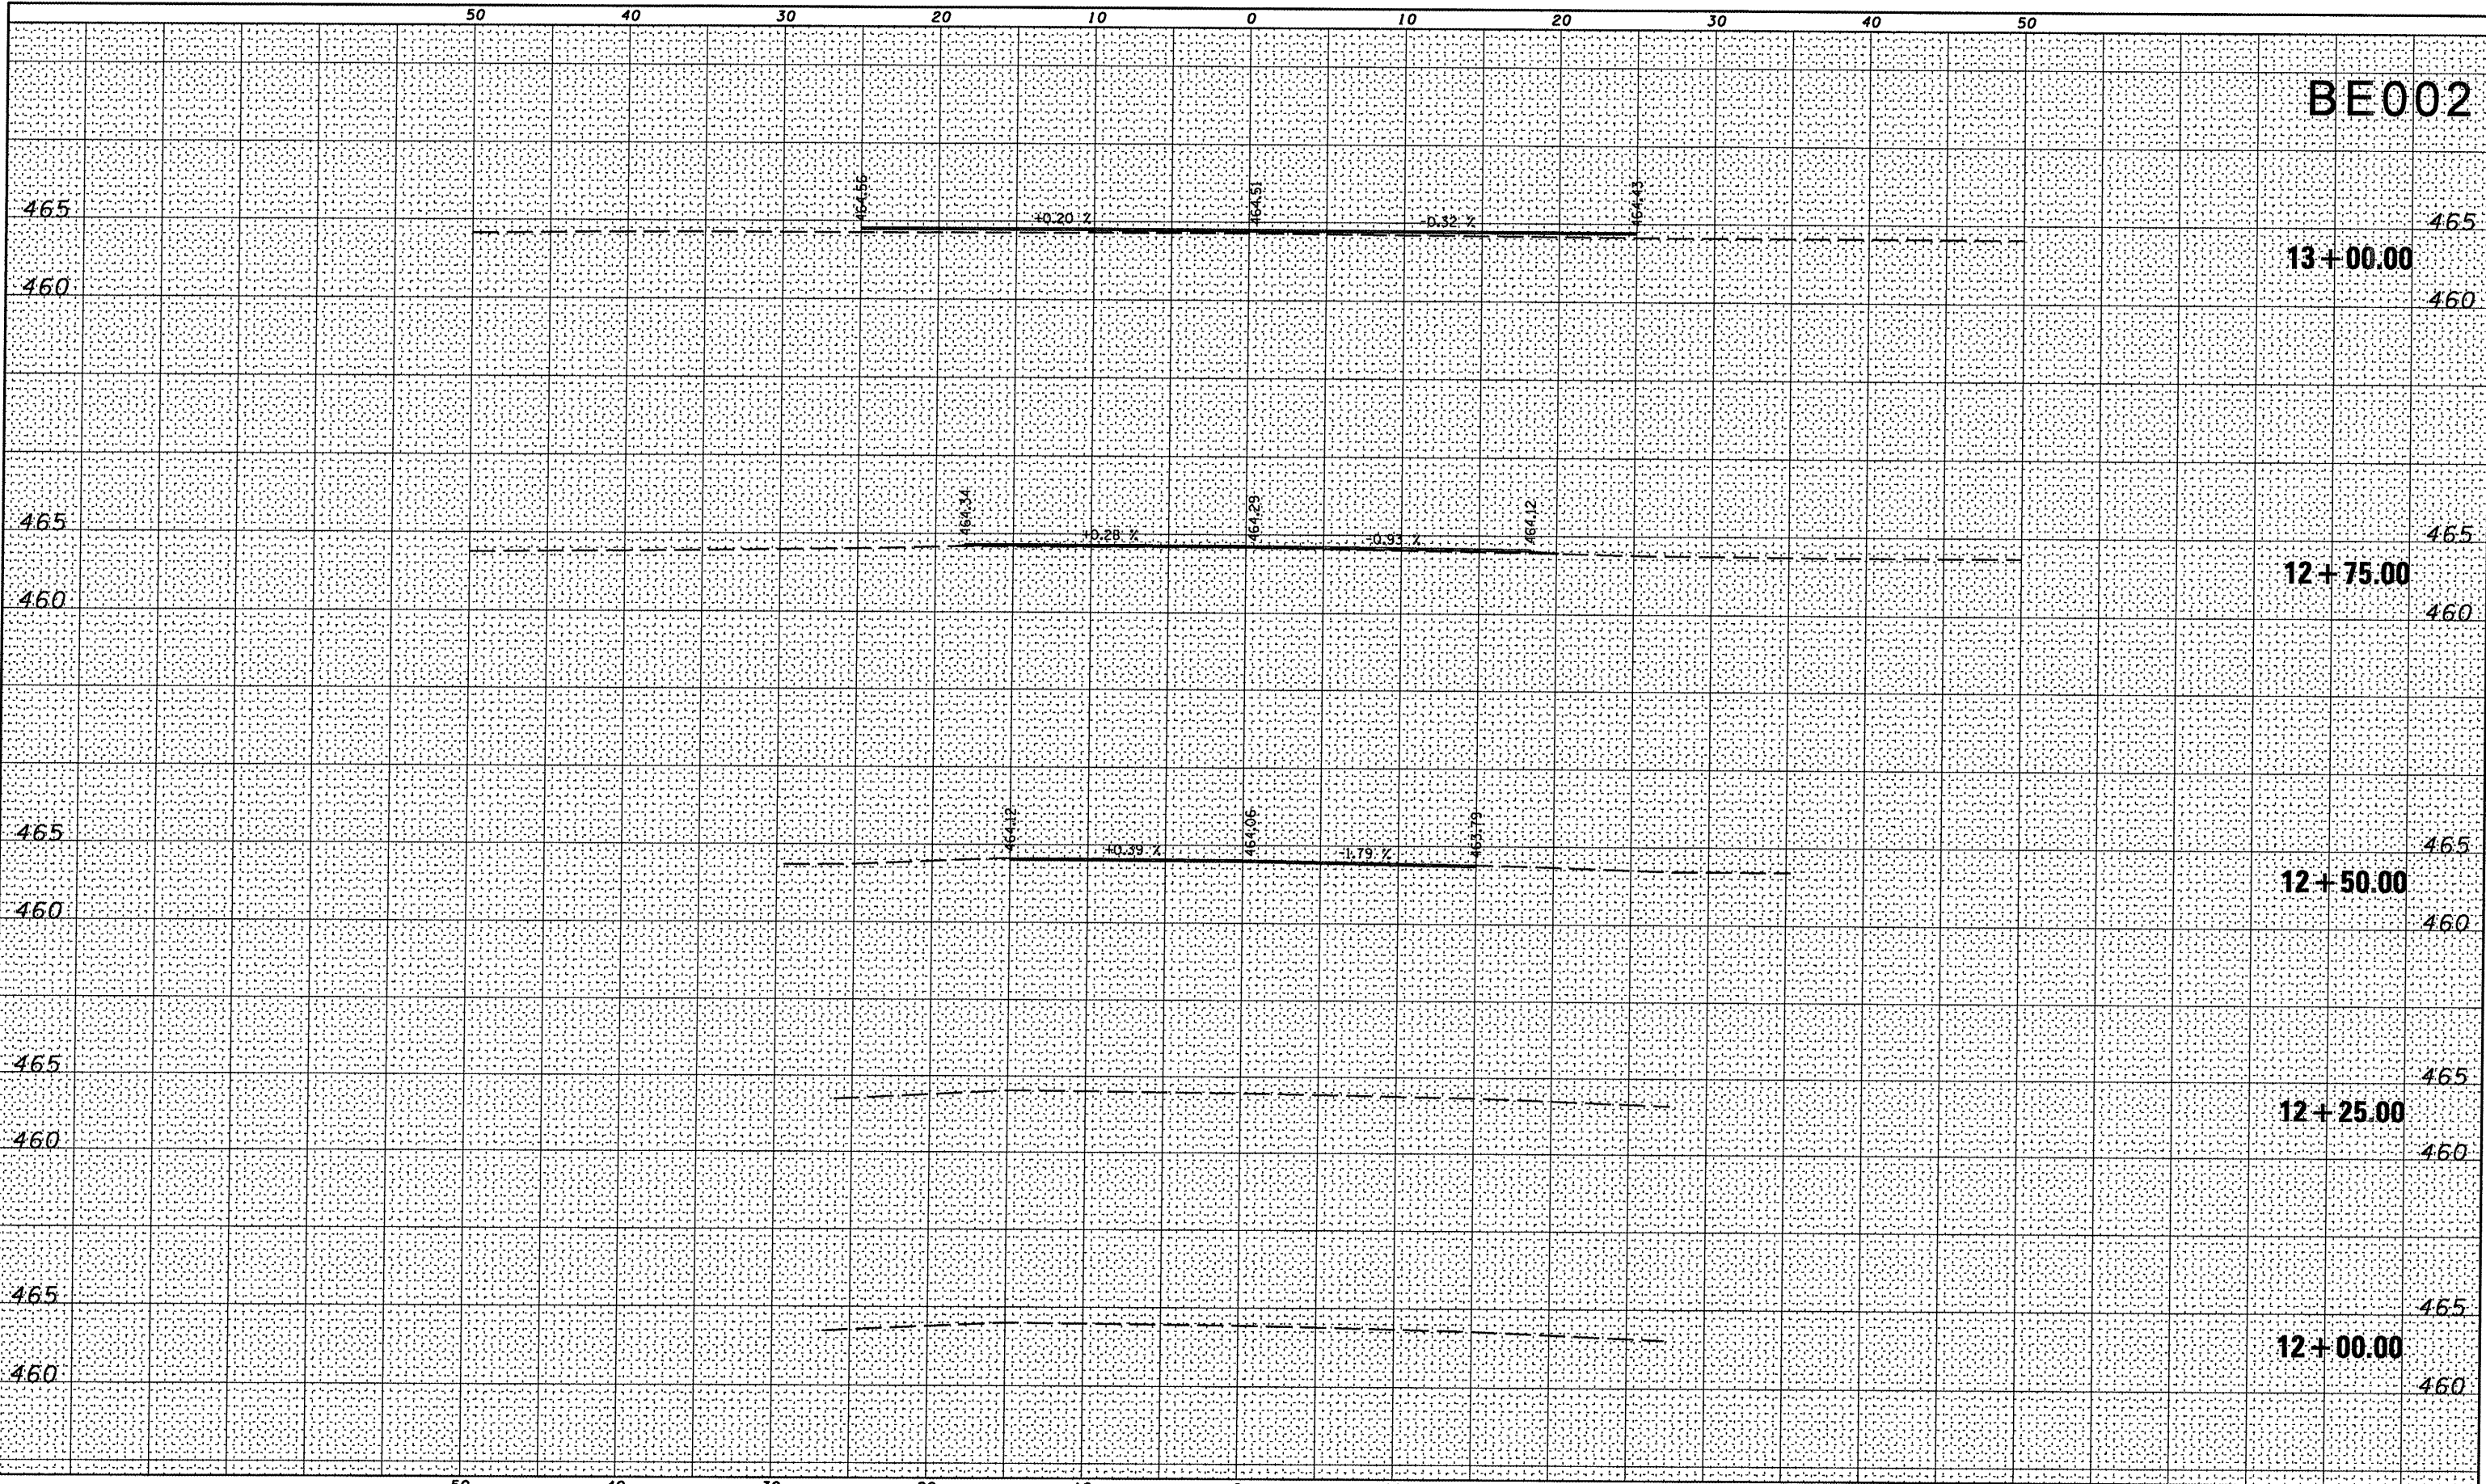

FINAL	SURVEYED	DATE
SURVEY	PLOTTED	
NOTE BOOK	TEMPLATE	
	AREAS CHECKED	
NO.		

ORIGINAL	SURVEYED	DATE
SURVEY	PLOTTED	
NOTE BOOK	TEMPLATE	
	AREAS CHECKED	
NO.		

FILE NAME = P:\2008\899\Design\Plans\Taxiway A Xsec.dgn

DATE	REVISION

GREATER BEARDSTOWN MUNICIPAL AIRPORT
CITY OF BEARDSTOWN, BEARDSTOWN, ILLINOIS

FILENAME	Taxiway A Xsec.dgn
PLOT SCALE	10.0000' / IN.
DATE	JANUARY 9, 2009
SHEET 19 OF 40 SHEETS	
LAYOUT	MGM 04/22/08
DRAWN	MGM 04/22/08
REVIEWED	RHB 05/06/08



BENTON & ASSOCIATES, INC.
1970 W. LAFAYETTE AVE., JACKSONVILLE IL 62650
(217) 245-4146 (217) 245-4149 FAX

KIRKSVILLE MISSOURI
MACOMB ILLINOIS
ST. LOUIS MISSOURI

CROSS SECTIONS - TAXIWAY A
STA. 12+00.00 TO STA. 13+00.00

ILL. PROJ. NO. K06-3749

A.I.P. PROJ. NO. 3-17-0004-B12