


BE002

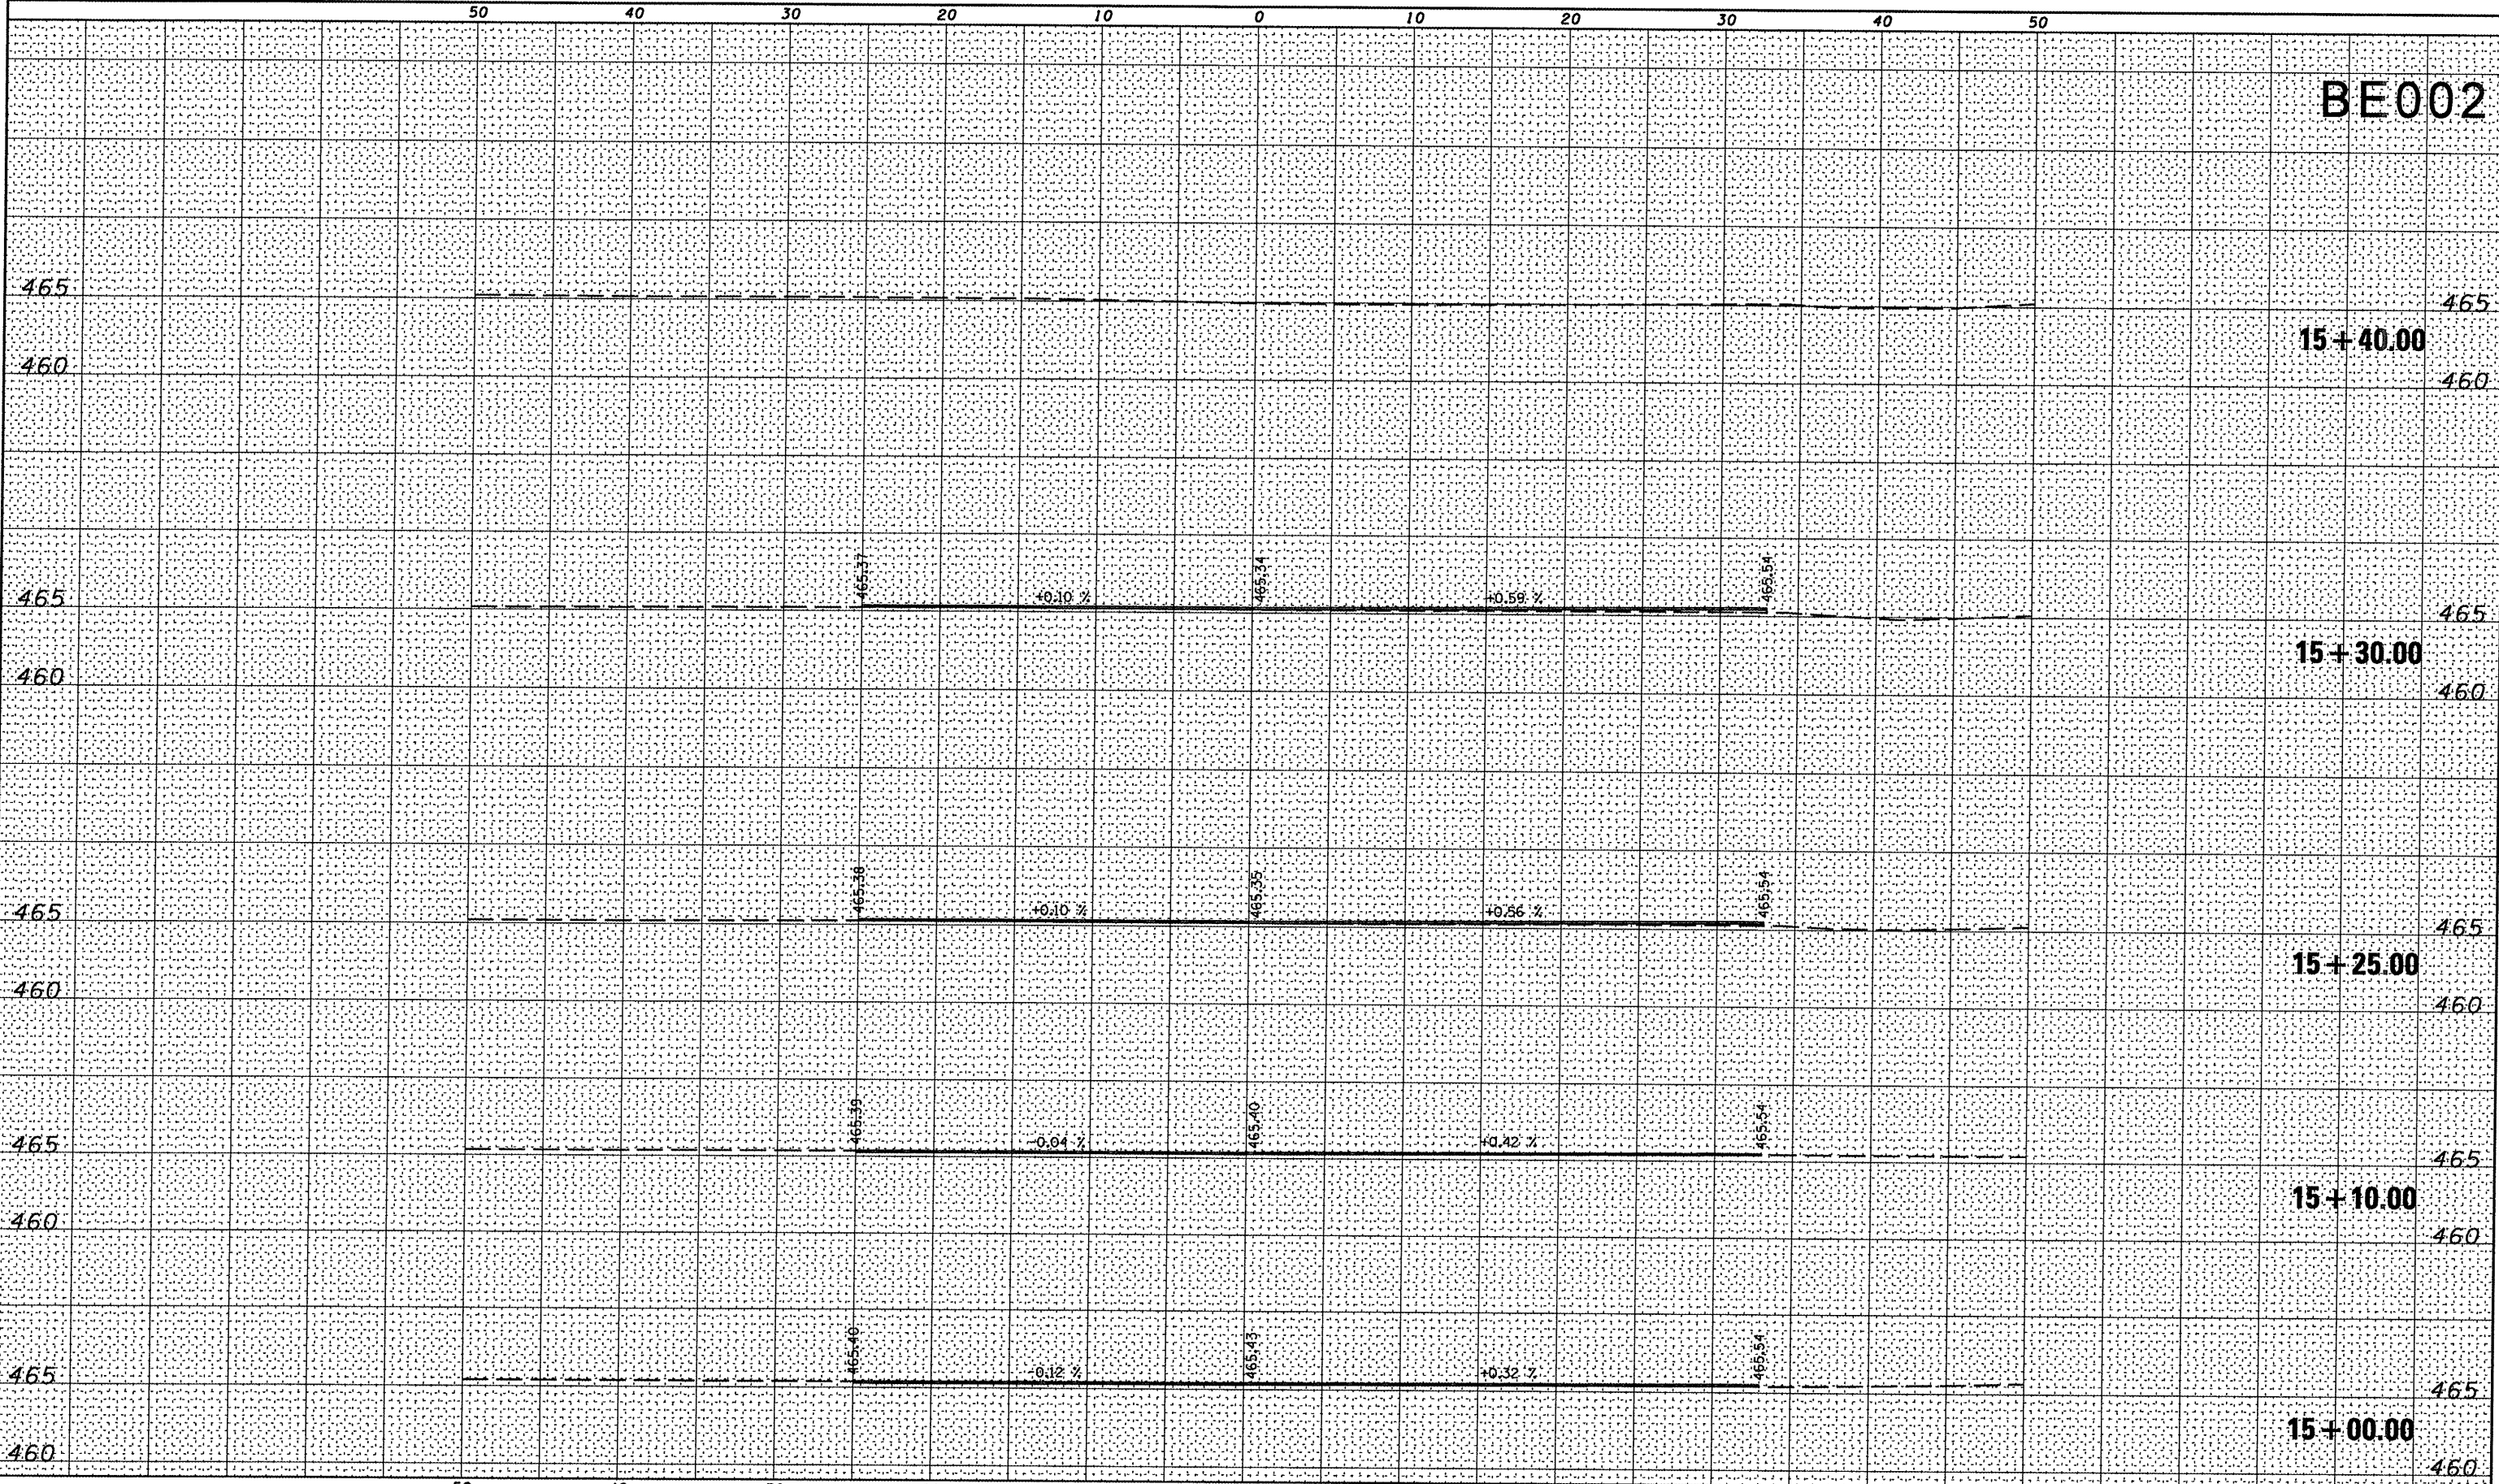

DATE	BY	FINAL SURVEY	SURVEYED
		NOTE BOOK	PLOTTED
		NO.	TEMPLATE
			AREAS CHECKED

DATE	BY	ORIGINAL SURVEY	SURVEYED
		NOTE BOOK	PLOTTED
		NO.	TEMPLATE
			AREAS CHECKED

FILE NAME = P:\214895\Design\Plans\Taxiway A_Xsec.dgn

DATE	REVISION

GREATER BEARDSTOWN MUNICIPAL AIRPORT
CITY OF BEARDSTOWN, BEARDSTOWN, ILLINOIS

FILENAME	Taxiway A Xsec.dgn	
PLOT SCALE	10.0000' / IN.	
DATE	JANUARY 9, 2009	
SHEET 22 OF 40 SHEETS		
LAYOUT	MGM	04/22/08
DRAWN	MGM	04/22/08
REVIEWED	RHB	05/06/08



BENTON & ASSOCIATES, INC.
1970 W. LAFAYETTE AVE., JACKSONVILLE IL 62650
(217) 245-4146 (217) 245-4149 FAX
KIRKSVILLE MISSOURI
MACOMB ILLINOIS
ST. LOUIS MISSOURI

CROSS SECTIONS - TAXIWAY A
STA. 15+00.00 TO STA. 15+40.00
ILL. PROJ. NO. K06-3749 A.I.P. PROJ. NO. 3-17-0004-B12