


BE002

DATE	
BY	
DESIGNED	
PLOTTED	
TEMPLATE	
AREAS CHECKED	
FINAL SURVEY NOTE BOOK NO.	

DATE	
BY	
SURVEYED	
PLOTTED	
AREAS CHECKED	
ORIGINAL SURVEY NOTE BOOK NO.	

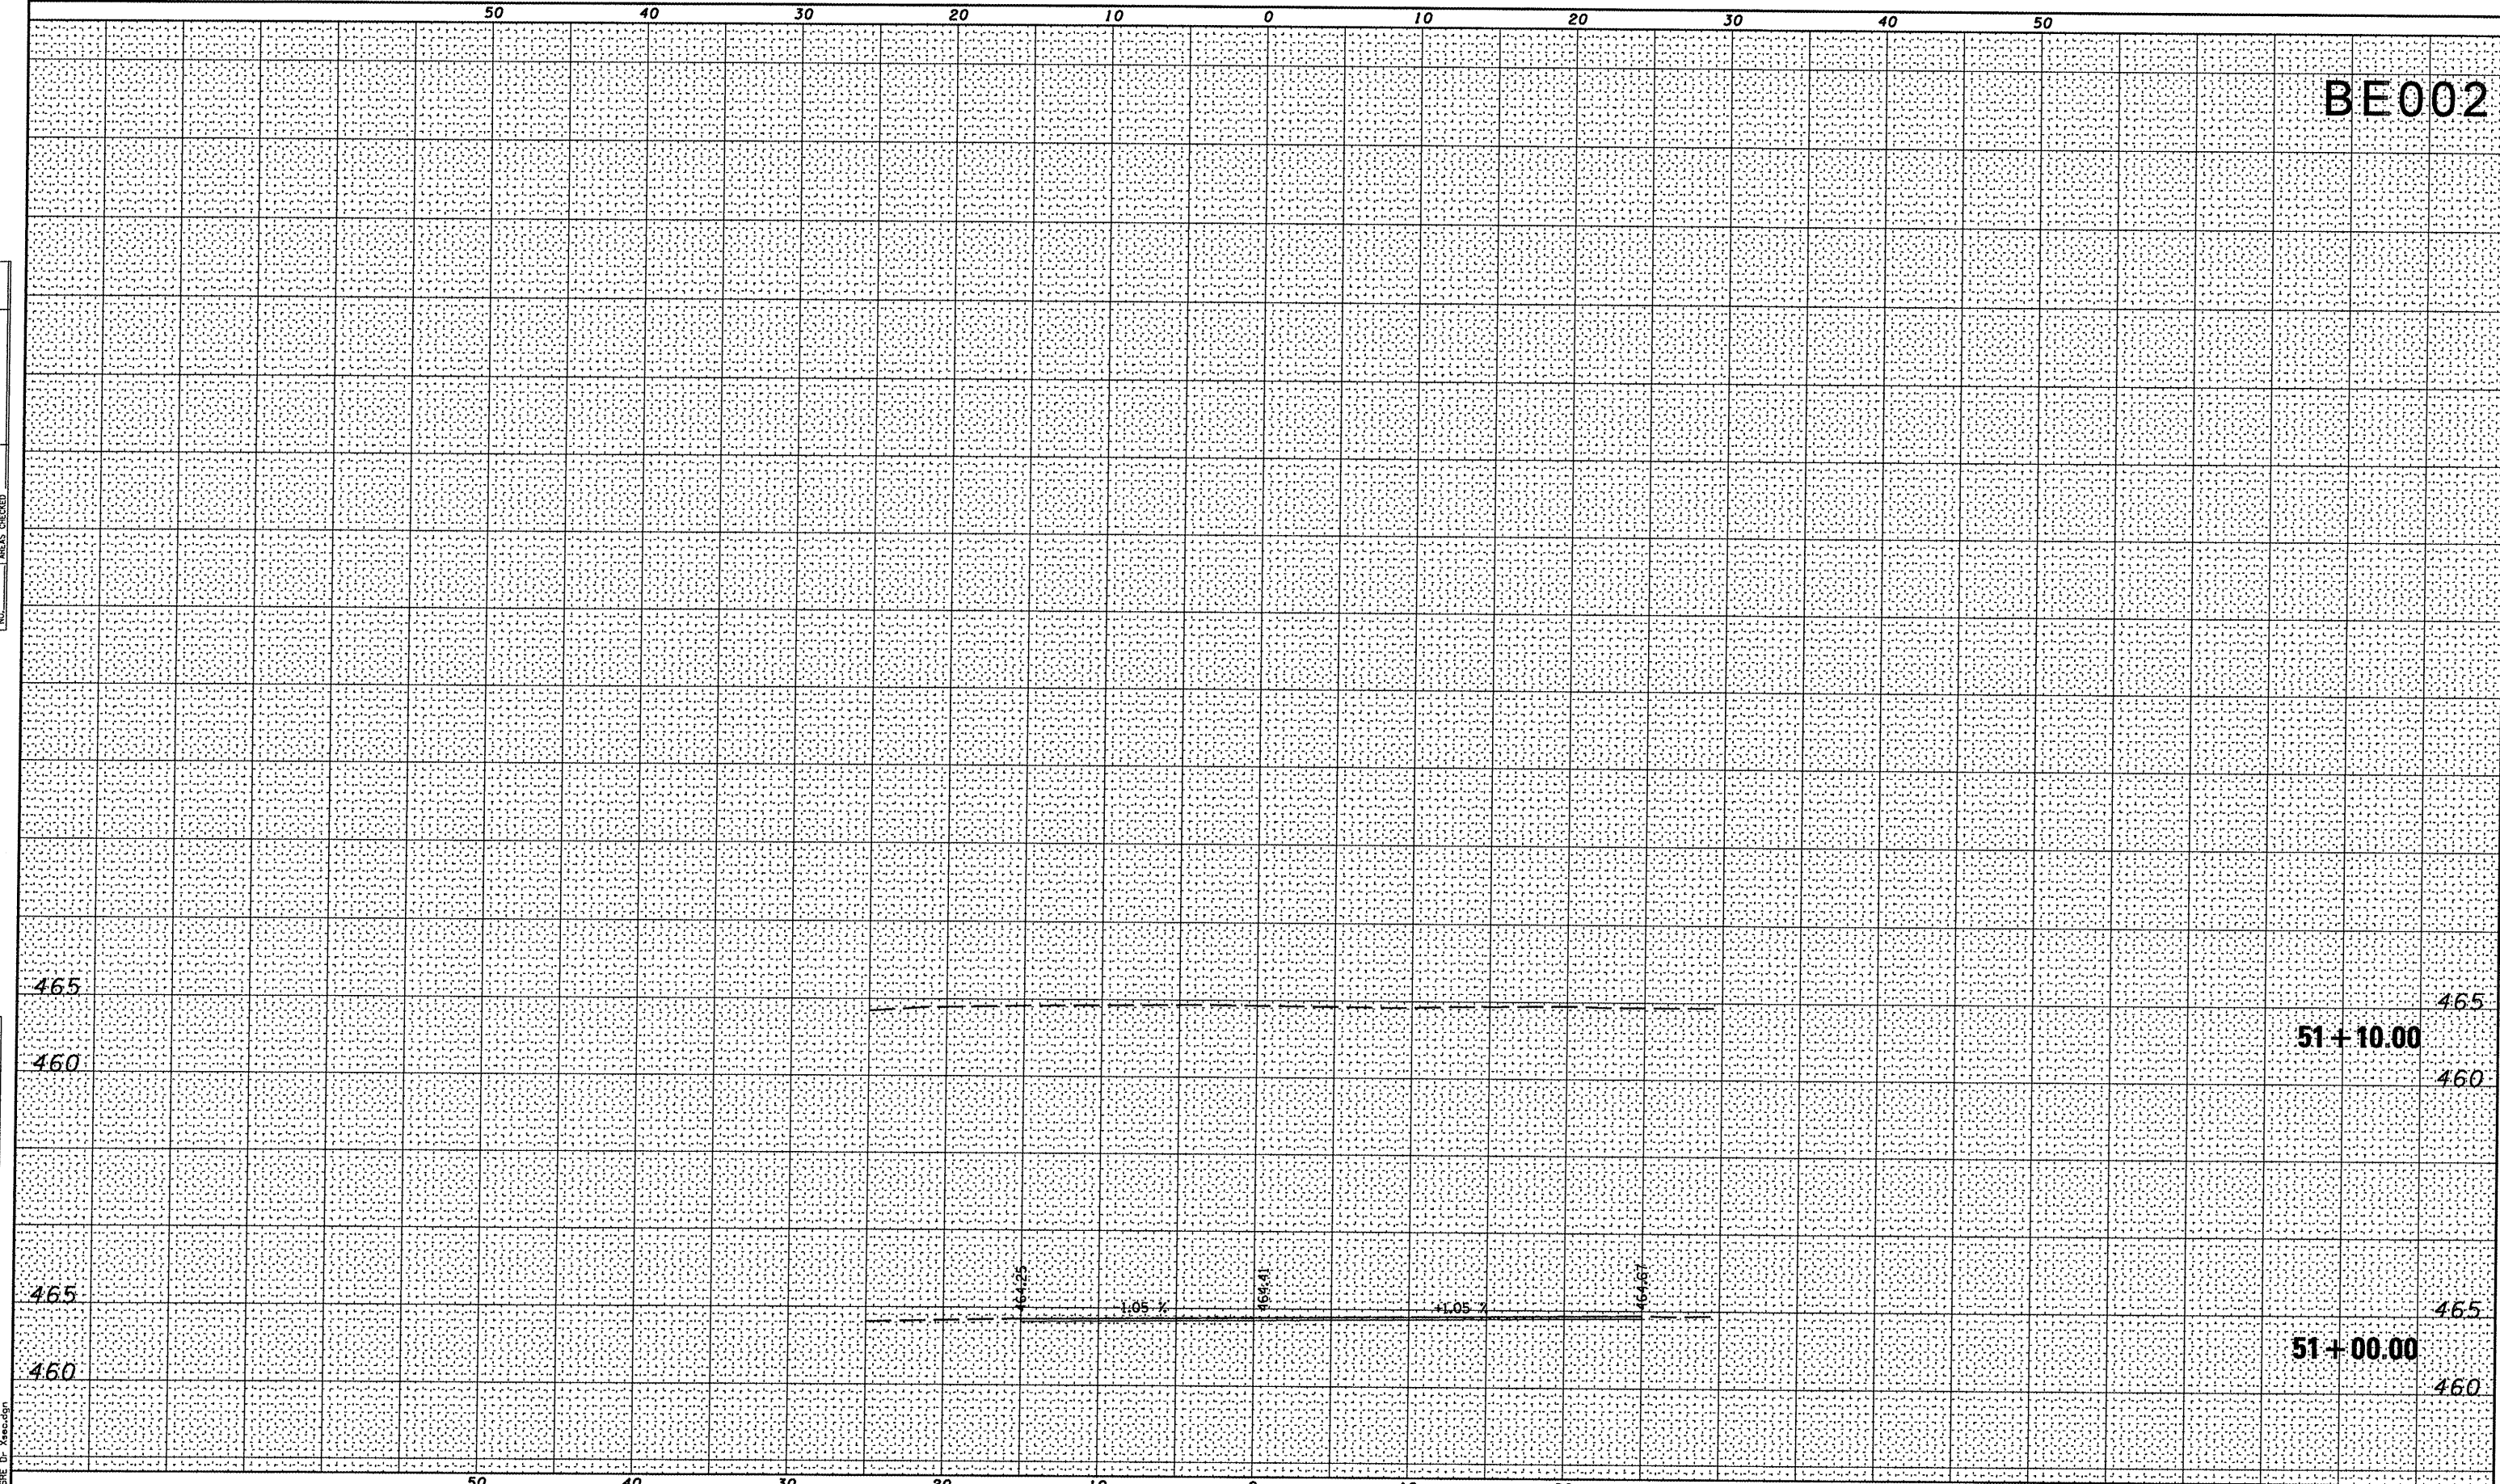

FILE NAME = P:\07\09\Design\Plans\SRE Dr. Xsec.dgn

DATE	REVISION

GREATER BEARDSTOWN MUNICIPAL AIRPORT
CITY OF BEARDSTOWN, BEARDSTOWN, ILLINOIS

FILENAME	SRE Dr Xsec.dgn
PLOT SCALE	10,0000' / IN.
DATE	JANUARY 9, 2009
SHEET 37 OF 40 SHEETS	
LAYOUT	MGM 04/28/08
DRAWN	MCM 04/28/08
REVIEWED	RHB 05/06/08



BENTON & ASSOCIATES, INC.
 1970 W. LAFAYETTE AVE., JACKSONVILLE IL 62650
 (217) 245-4146 (217) 245-4149 FAX
 KIRKSVILLE MISSOURI
 MACOMB ILLINOIS
 ST. LOUIS MISSOURI

CROSS SECTIONS - SRE DRIVE
 STA. 51+00.00 TO STA. 51+10.00
 ILL. PROJ. NO. K06-3749 A.I.P. PROJ. NO. 3-17-0004-B12