



K:\Springfield\0703509\Draw\Sheets\Phase 2 Full
 FILE: PROPIMP.dwg
 UPDATE BY: Kristy Brod
 PLOT DATE: 1/23/2009 1:56 PM
 BASE_EXISTOPD
 BASE_EXISTGEO
 BASE_PROPGEO
 KEY

KEYMAP

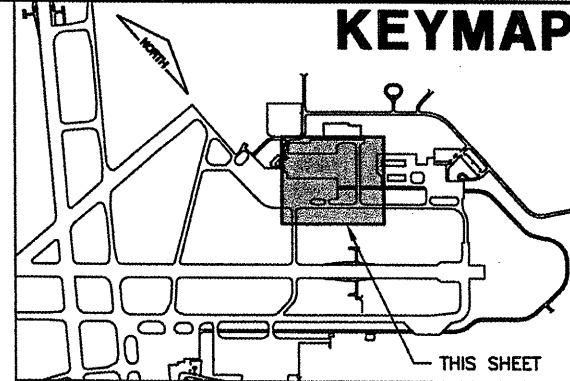

CA007

REVISIONS		
NUMBER	BY	DATE

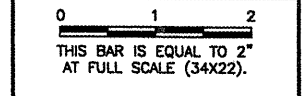


SPRINGFIELD AIRPORT AUTHORITY
 ABRAHAM LINCOLN CAPITAL AIRPORT
 SPRINGFIELD, ILLINOIS

WIDEN TAXIWAY G - PHASE 2
 PROPOSED IMPROVEMENTS 1

© copyright CMT, Inc.
CMT
 CRAWFORD, MURPHY & TILLY, INC.
 CONSULTING ENGINEERS
 License No. 184-000613

DESIGN BY:	CBG
DRAWN BY:	CMT
CHECKED BY:	<i>REN</i>
APPROVED BY:	<i>REN</i>
DATE:	01/30/2009
JOB No:	07035-09-00
IL. PROJ. NO. SPI-3860	
AIP PROJ. NO. 3-17-0096-XX	
SHEET 14 OF 65 SHEETS	

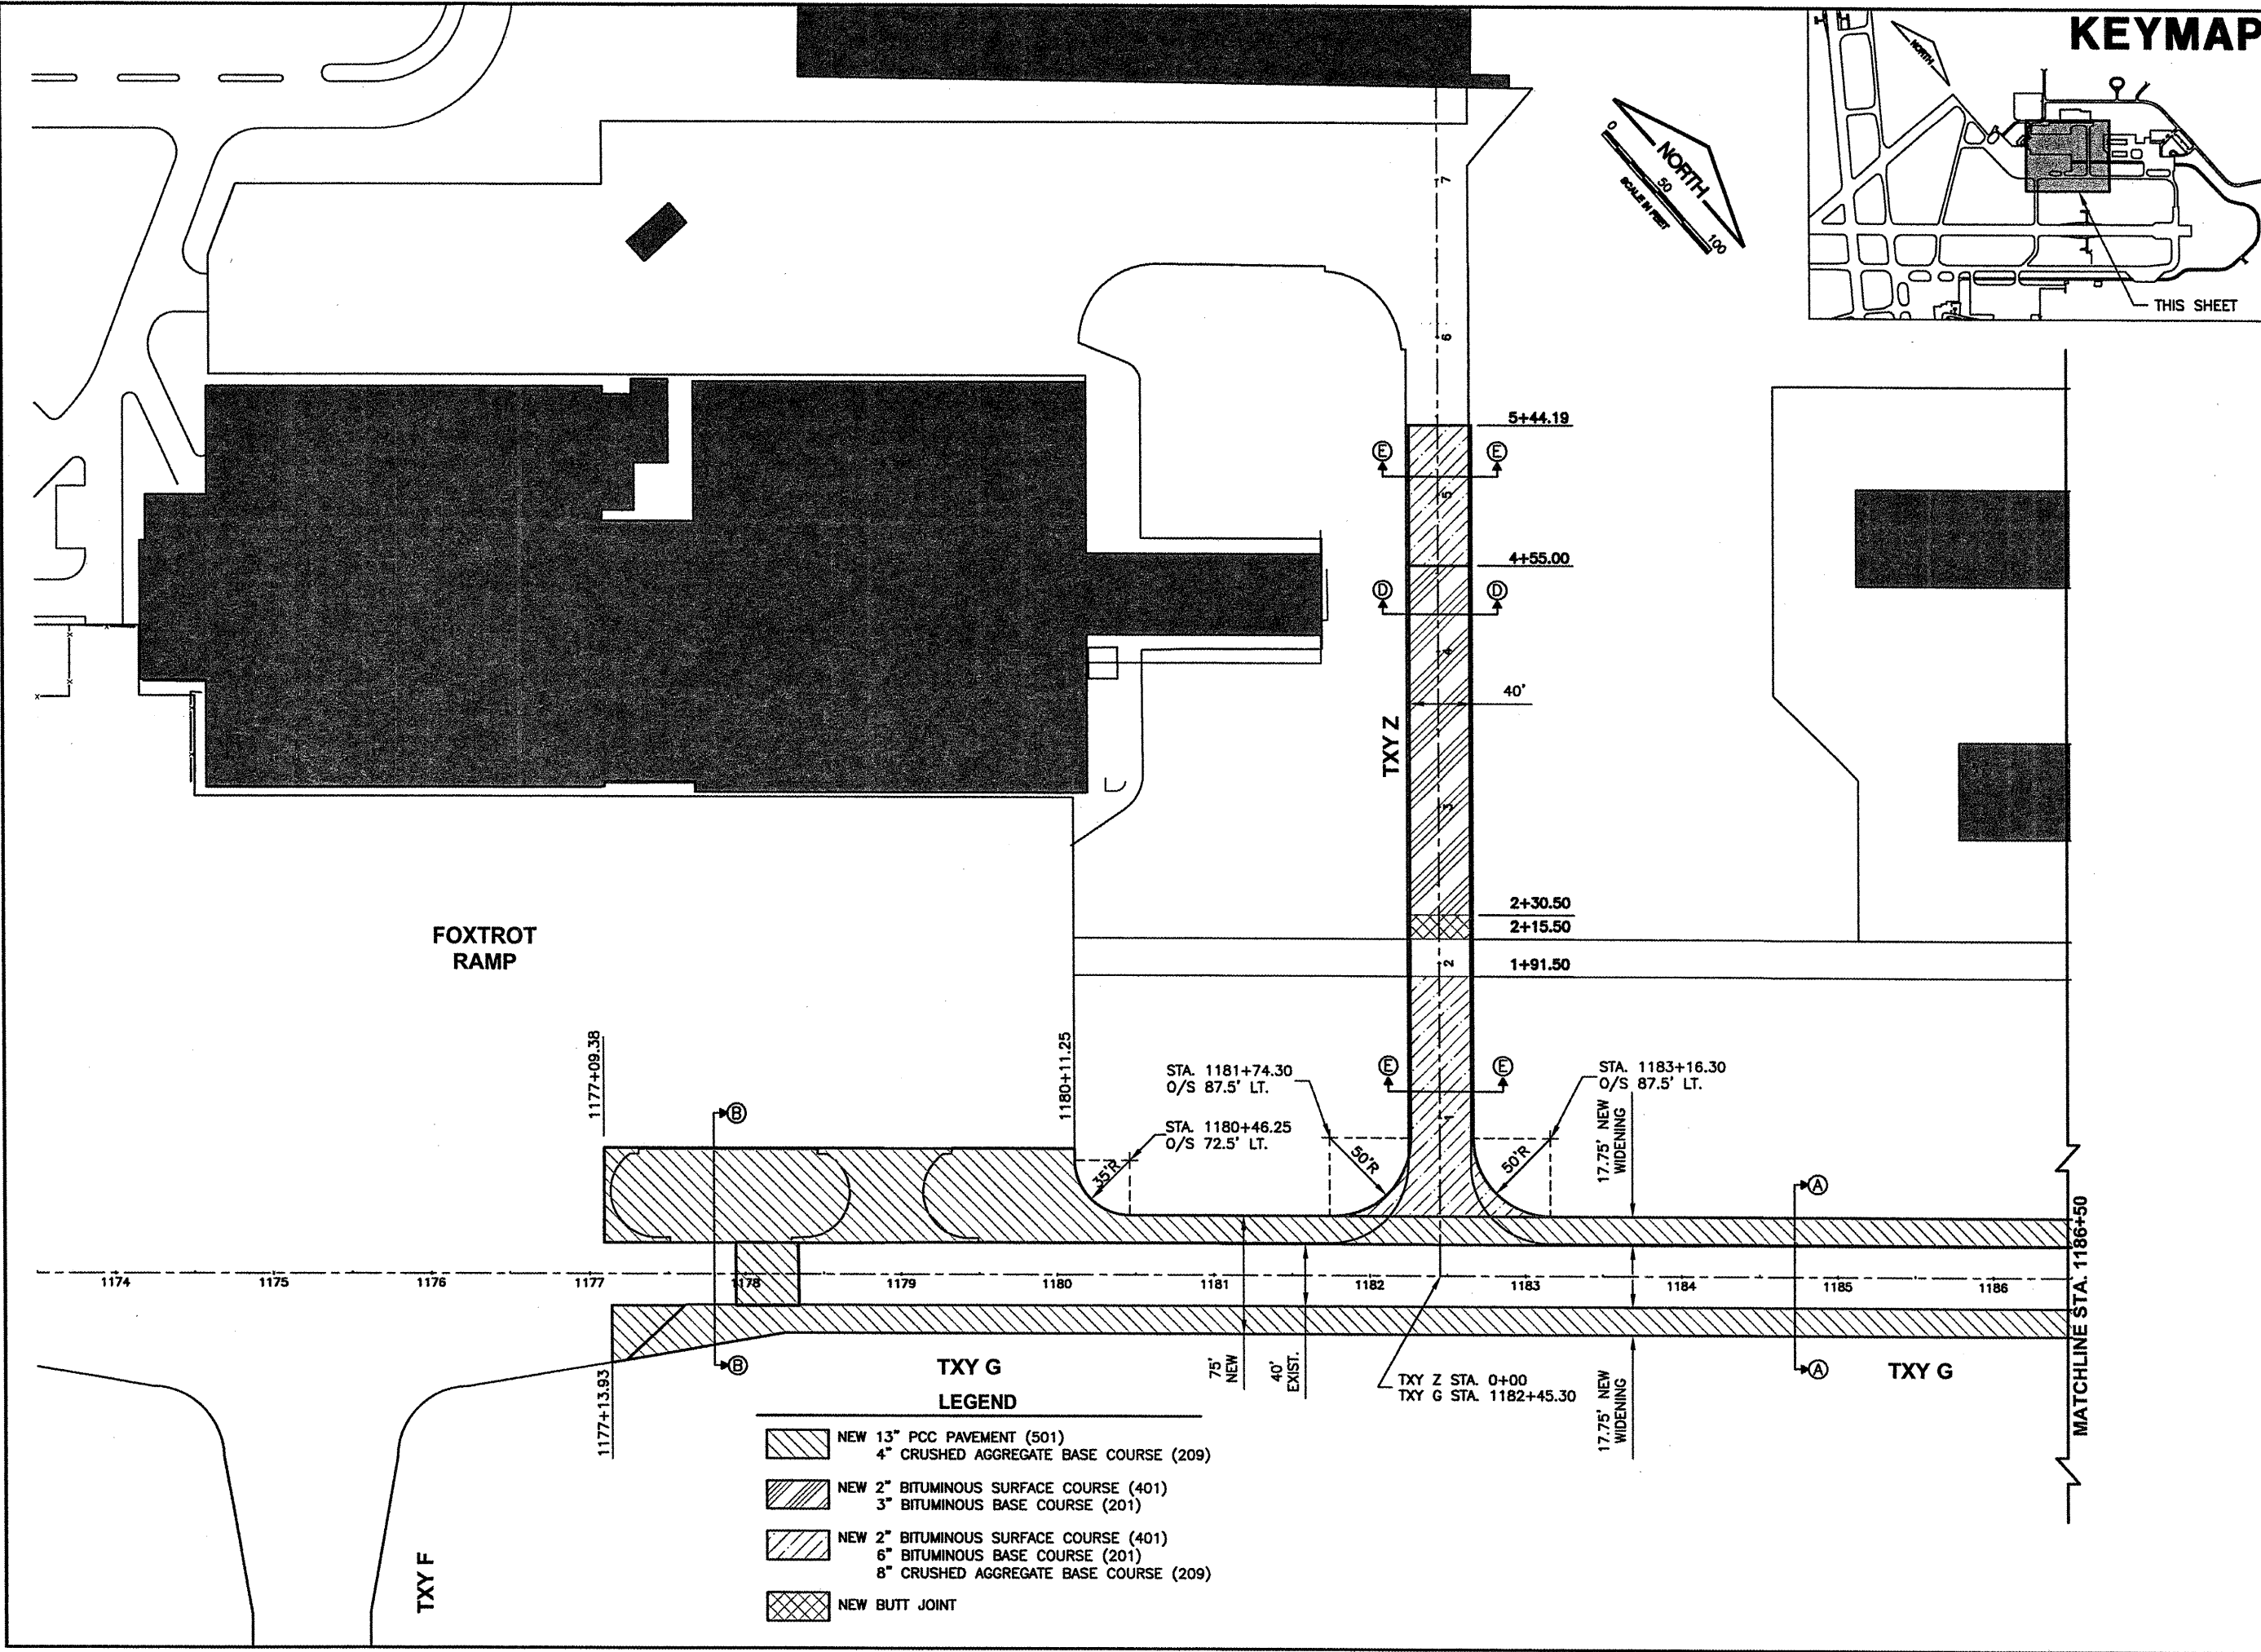

LEGEND

	NEW 13" PCC PAVEMENT (501) 4" CRUSHED AGGREGATE BASE COURSE (209)
	NEW 2" BITUMINOUS SURFACE COURSE (401) 3" BITUMINOUS BASE COURSE (201)
	NEW 2" BITUMINOUS SURFACE COURSE (401) 6" BITUMINOUS BASE COURSE (201) 8" CRUSHED AGGREGATE BASE COURSE (209)
	NEW BUTT JOINT