


K:\Springfield\0703509\Draw\Sheets\Phase 2 Full
 FILE: STAKO1A.dwg
 UPDATE BY: Kristy Brod
 PLOT DATE: 1/21/2009 11:01 AM
 BASE_EXISTGEO
 BASE_EXISTGEO
 BASE_PROPGED
 KEY
 BASE_PROPSAKE
 BASE_PROPRAIN



CA007

REVISIONS		
NUMBER	BY	DATE

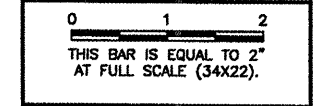

LEGEND

- NEW ELEVATION
- EXISTING ELEVATION
- NEW CONTOUR

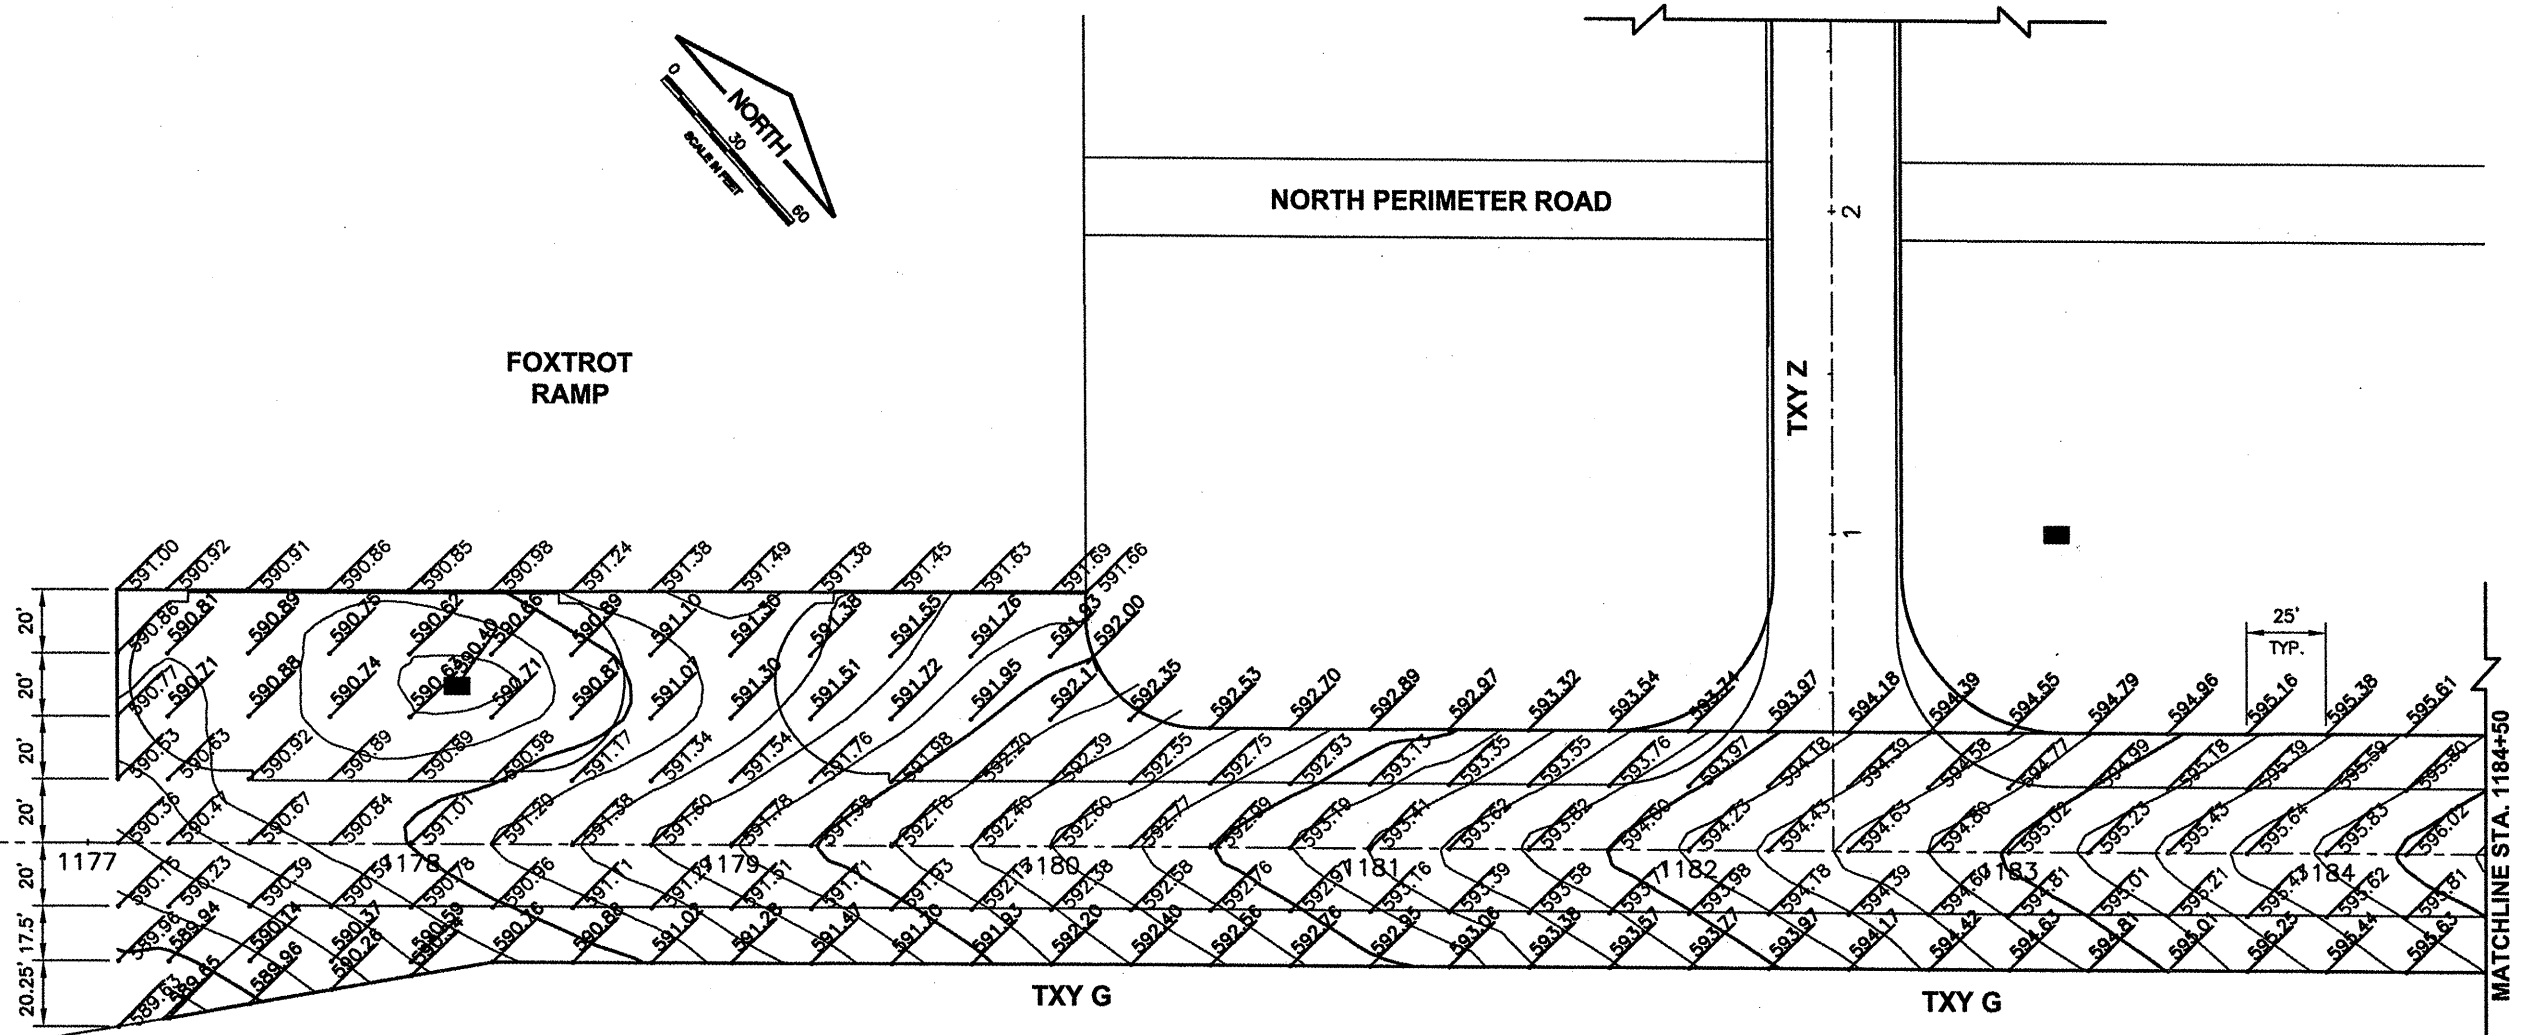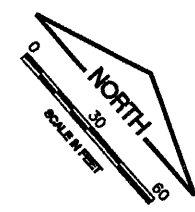

SPRINGFIELD AIRPORT AUTHORITY
 ABRAHAM LINCOLN CAPITAL AIRPORT
 SPRINGFIELD, ILLINOIS

WIDEN TAXIWAY G - PHASE 2
 TAXIWAY G STAKING PLAN 1

© Copyright CMT, Inc.
CMT
 CRAWFORD, MURPHY & TILLY, INC.
 CONSULTING ENGINEERS
 License No. 94-006815



DESIGN BY:	----
DRAWN BY:	CMT
CHECKED BY:	RV
APPROVED BY:	RV
DATE:	01/30/2009
JOB No:	07035-09-00

IL PROJ. NO. SPI-3860
 AIP PROJ. NO. 3-17-0096-XX
 SHEET 20 OF 65 SHEETS