



KEYMAP

K:\Springfield\0703509\Draw\Sheets\Phase 2 Full
 FILE: JOINT01.dwg
 UPDATE BY: Kristy Brod
 PLOT DATE: 1/26/2009 10:13 AM
 BASE_EXISTGEO
 BASE_EXISTTOPO
 BASE_PROPGEO
 BASE_PROPJOINT
 KEY

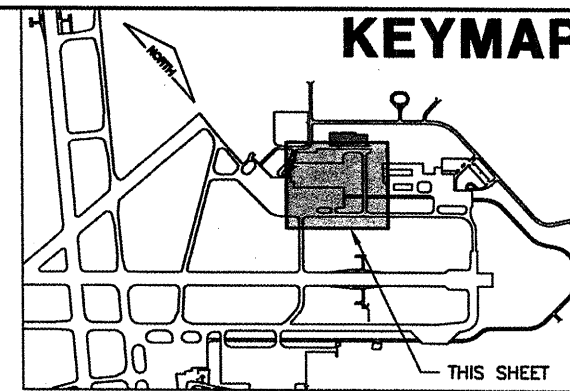

CA007

REVISIONS		
NUMBER	BY	DATE

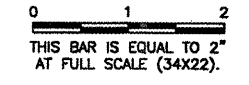



SPRINGFIELD AIRPORT AUTHORITY
 ABRAHAM LINCOLN CAPITAL AIRPORT
 SPRINGFIELD, ILLINOIS

WIDEN TAXIWAY G - PHASE 2
 JOINTING PLAN 1

© Copyright CMT, Inc.
CMT
 CRAWFORD, MURPHY & TILLY, INC.
 CONSULTING ENGINEERS
 License No. BA-000618



DESIGN BY:	CBG
DRAWN BY:	CMT
CHECKED BY:	REN
APPROVED BY:	REN
DATE:	01/30/2009
JOB No:	07035-09-00
IL PROJ. NO.	SPI-3860
AIP PROJ. NO.	3-17-0096-XX
SHEET 23 OF 65 SHEETS	

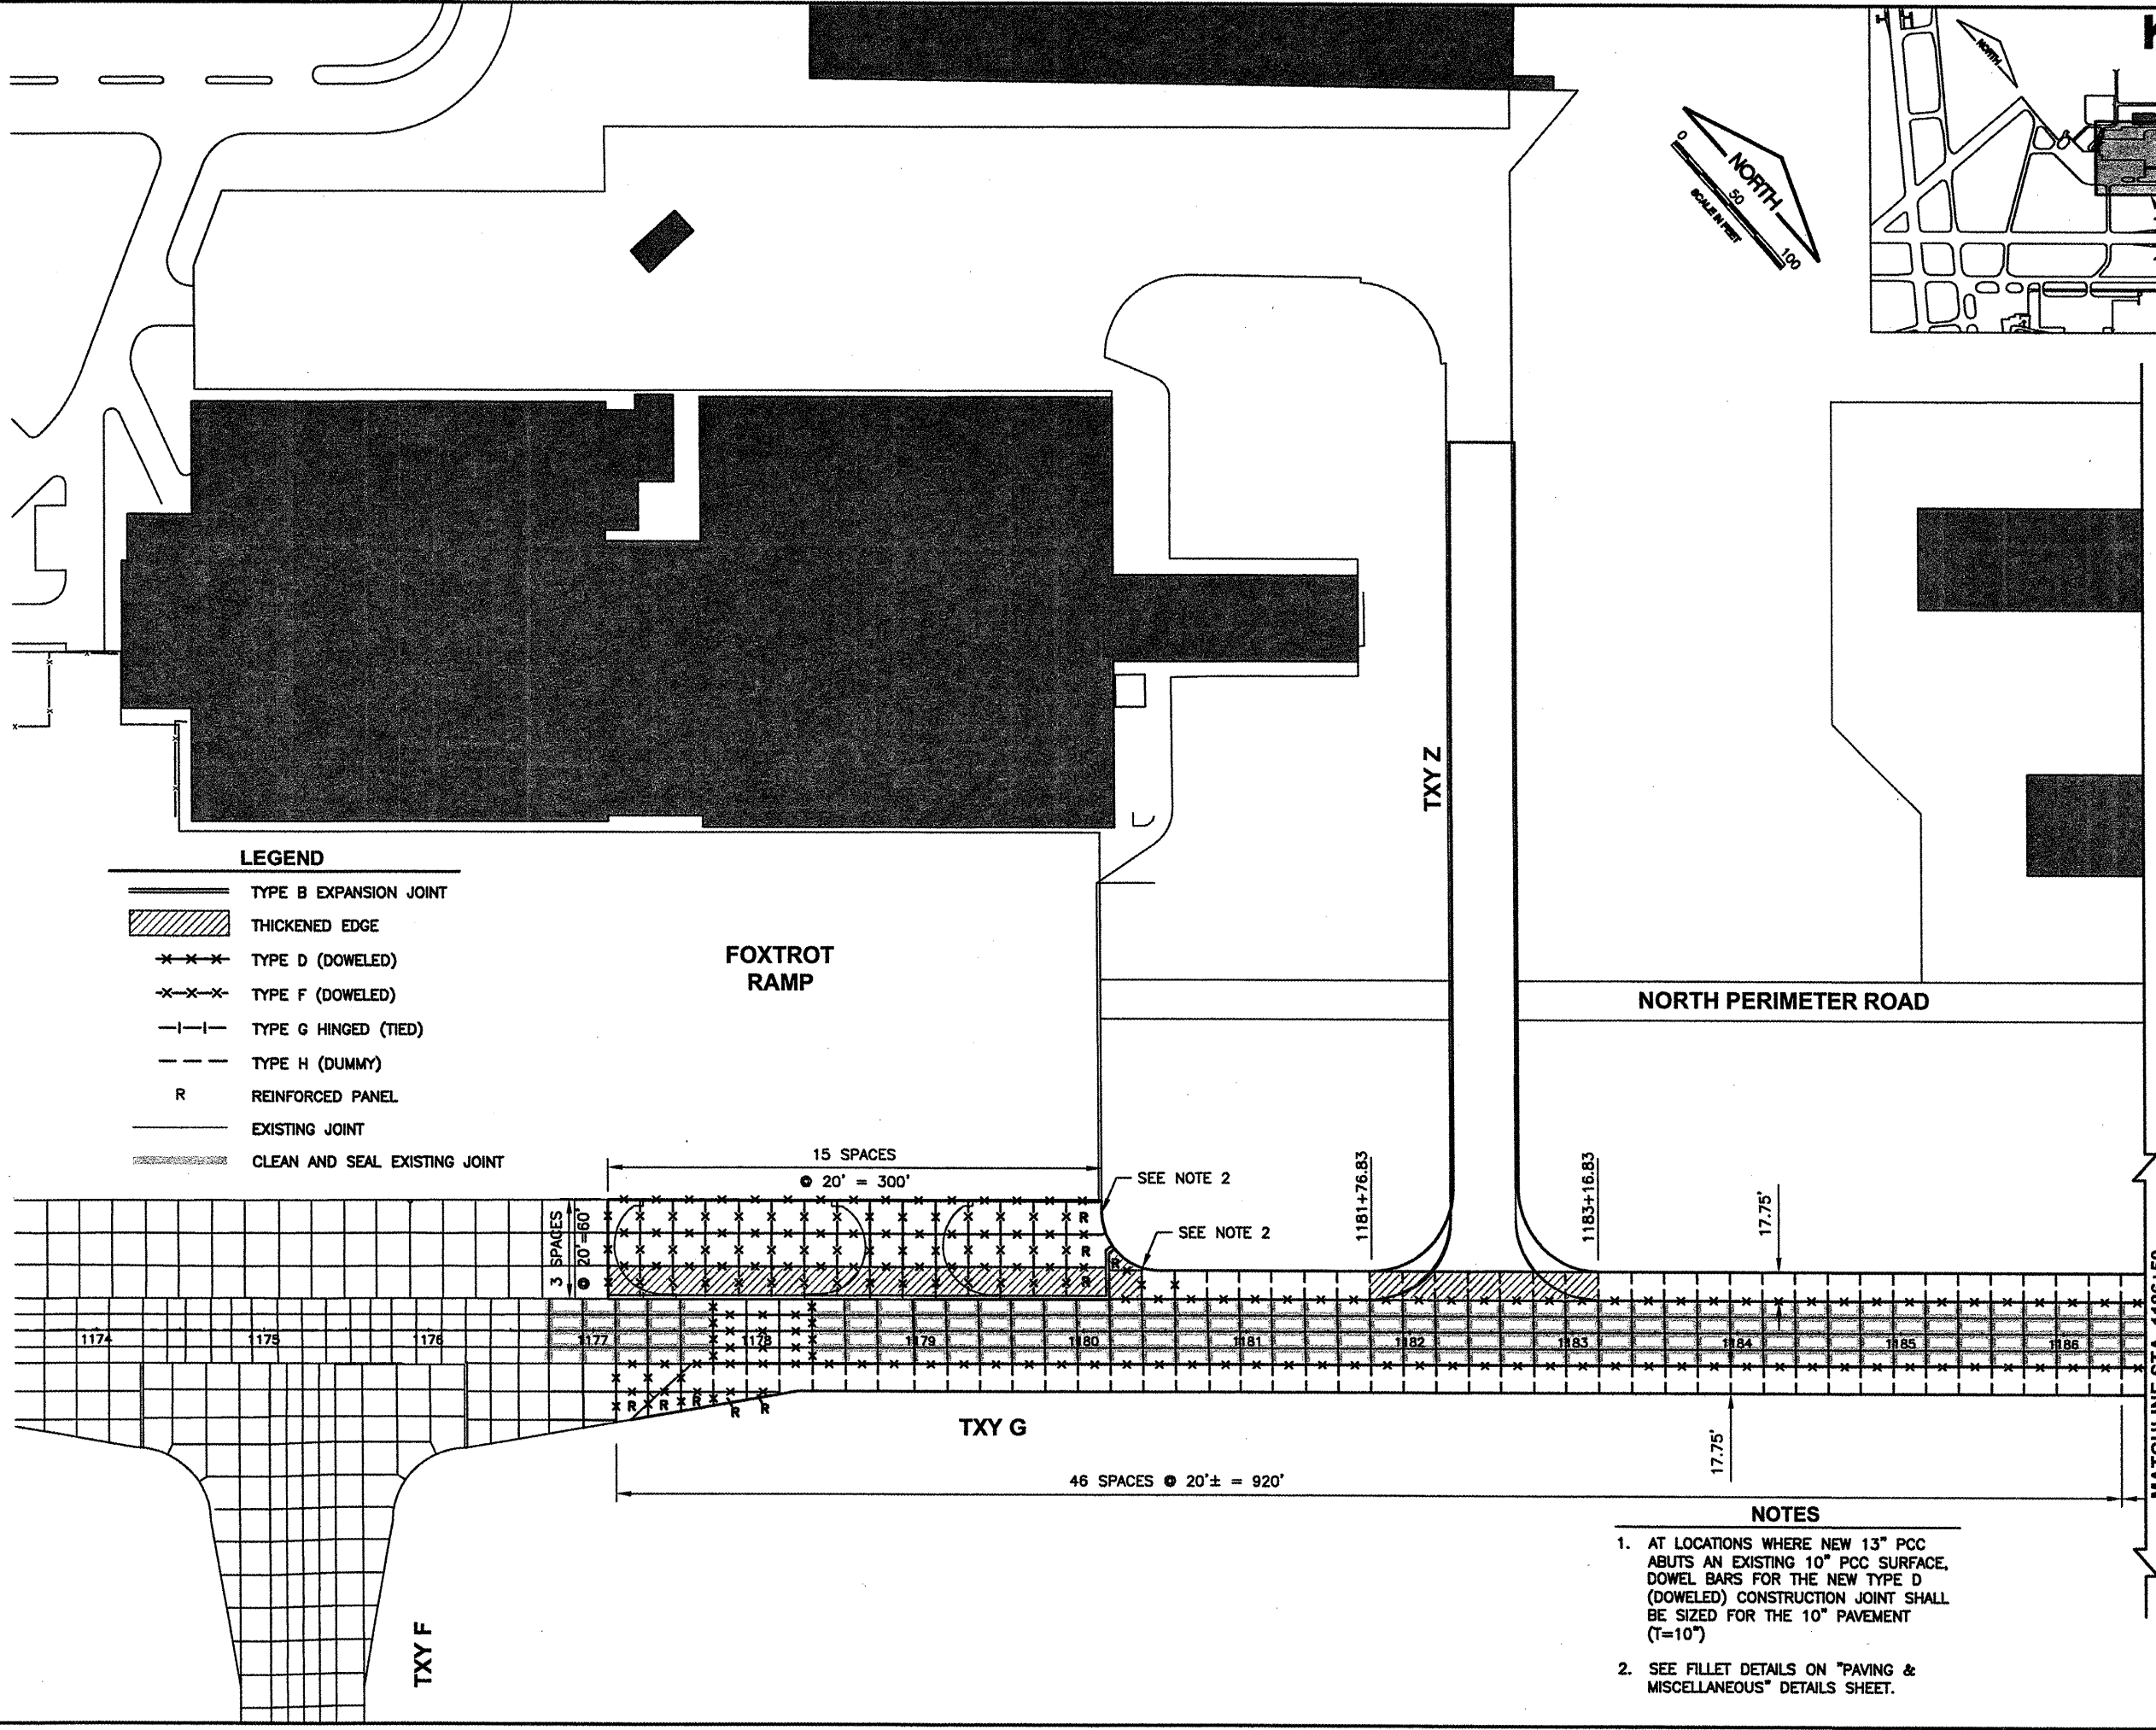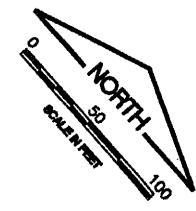

LEGEND

- TYPE B EXPANSION JOINT
- THICKENED EDGE
- TYPE D (DOWELED)
- TYPE F (DOWELED)
- TYPE G HINGED (TIED)
- TYPE H (DUMMY)
- REINFORCED PANEL
- EXISTING JOINT
- CLEAN AND SEAL EXISTING JOINT

SEE NOTE 2

SEE NOTE 2

- ### NOTES
- AT LOCATIONS WHERE NEW 13" PCC ABUTS AN EXISTING 10" PCC SURFACE, DOWEL BARS FOR THE NEW TYPE D (DOWELED) CONSTRUCTION JOINT SHALL BE SIZED FOR THE 10" PAVEMENT (T=10")
 - SEE FILLET DETAILS ON "PAVING & MISCELLANEOUS" DETAILS SHEET.