



K:\Springfield\0703509\Draw\Sheets\Phase 2 Full
 FILE: XSECTURF01.dwg
 UPDATE BY: Kristy Brod
 PLOT DATE: 1/23/2009 2:17 PM
 BASE_EXISTGEO
 BASE_EXISTTOPO
 BASE_PROPGEO
 KEY
 BASE_PROPDRAIN
 BASE_PROPTURF

CA007

REVISIONS		
NUMBER	BY	DATE

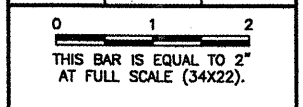



SPRINGFIELD AIRPORT AUTHORITY
 ABRAHAM LINCOLN CAPITAL AIRPORT
 SPRINGFIELD, ILLINOIS

WIDEN TAXIWAY G - PHASE 2


INDEX TO CROSS SECTIONS - TURFING PLAN 1

© Copyright CMT, Inc.





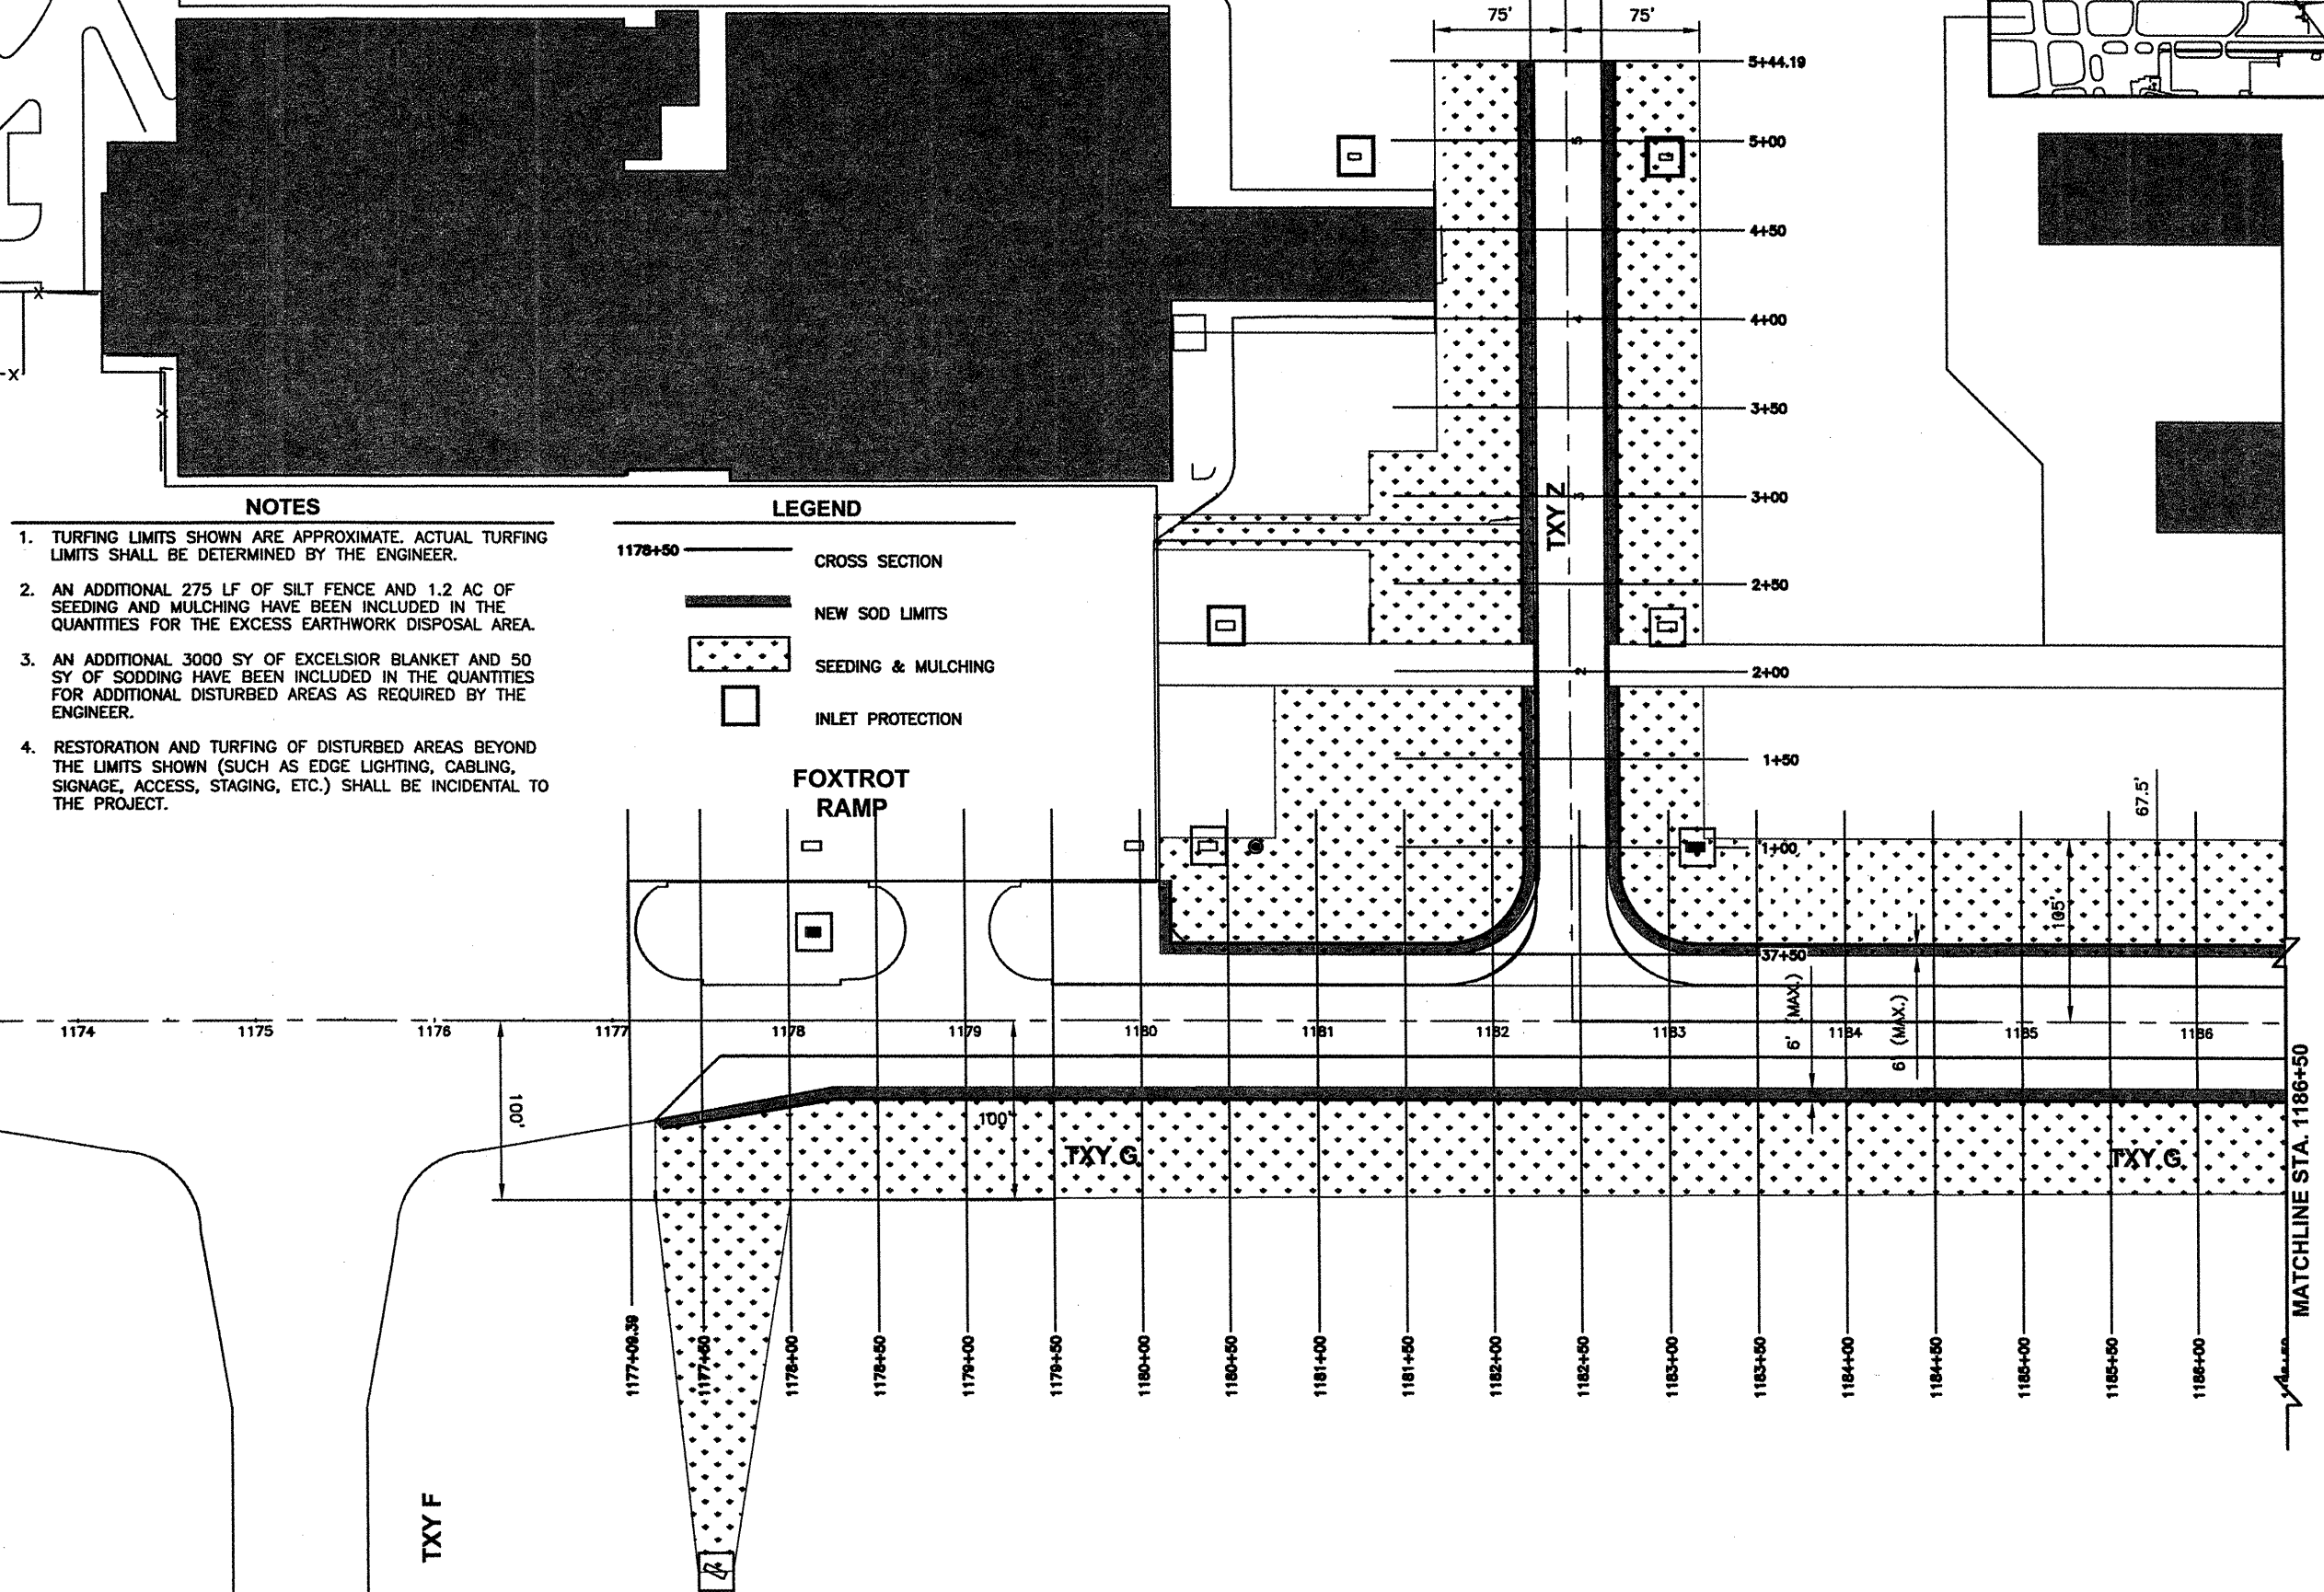

CMT
 CRAWFORD, MURPHY & TILLY, INC.
 CONSULTING ENGINEERS
 License No. 194-00613

DESIGN BY:	CBG
DRAWN BY:	CMT
CHECKED BY:	<i>REN</i>
APPROVED BY:	<i>REN</i>
DATE:	01/30/2009
JOB No:	07035-09-00
IL. PROJ. NO. SPI-3860	
AIP PROJ. NO. 3-17-0096-XX	
SHEET 55 OF 65 SHEETS	



- NOTES**
- TURFING LIMITS SHOWN ARE APPROXIMATE. ACTUAL TURFING LIMITS SHALL BE DETERMINED BY THE ENGINEER.
 - AN ADDITIONAL 275 LF OF SILT FENCE AND 1.2 AC OF SEEDING AND MULCHING HAVE BEEN INCLUDED IN THE QUANTITIES FOR THE EXCESS EARTHWORK DISPOSAL AREA.
 - AN ADDITIONAL 3000 SY OF EXCELSIOR BLANKET AND 50 SY OF SODDING HAVE BEEN INCLUDED IN THE QUANTITIES FOR ADDITIONAL DISTURBED AREAS AS REQUIRED BY THE ENGINEER.
 - RESTORATION AND TURFING OF DISTURBED AREAS BEYOND THE LIMITS SHOWN (SUCH AS EDGE LIGHTING, CABLING, SIGNAGE, ACCESS, STAGING, ETC.) SHALL BE INCIDENTAL TO THE PROJECT.

LEGEND

-  CROSS SECTION
-  NEW SOD LIMITS
-  SEEDING & MULCHING
-  INLET PROTECTION

FOXTROT RAMP

MATCHLINE STA. 1186+50