



K:\Springfield\0803508\Draw\Sheets  
 FILE: CONACT04.dwg  
 UPDATE BY: Kristy Brod  
 PLOT DATE: 1/29/2009 12:18 PM  
 Spiltape  
 SPI-BASE-1  
 BASE\_PROPGEO  
 SpiAlign

CA008

REVISIONS		
NUMBER	BY	DATE

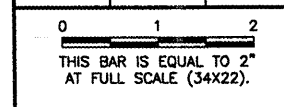







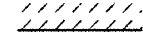

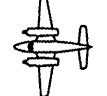
  
 SPRINGFIELD AIRPORT AUTHORITY  
 ABRAHAM LINCOLN CAPITAL AIRPORT  
 SPRINGFIELD, ILLINOIS

**RECONSTRUCT AND EXPAND THE SOUTHEAST RAMP  
 CONSTRUCTION ACTIVITY PLAN 4**

© Copyright CMT, Inc.  
**CMT**  
 CRAIG FORD MURPHY & TILLY, INC.  
 CONSULTING ENGINEERS  
 License No. 94-000693

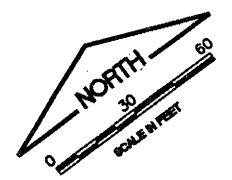
DESIGN BY:	RLV/KLB
DRAWN BY:	CMT
CHECKED BY:	<i>RLV</i>
APPROVED BY:	<i>RLV</i>
DATE:	JANUARY 27, 2009
JOB No:	08035-08
IL PROJ. NO.	SPI-3885
AIP PROJ. NO.	3-17-0096-XX
SHEET 07 OF 40 SHEETS	

 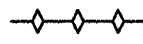

- LEGEND**
-  WORK LIMITS
  -  WORK AREA
  -  CONSTRUCTION SET BACK LINE
  -  BARRICADES IDOT TYPE 1 WITH RED LIGHTS AND 20"x 20" ORANGE FLAGS AT 20' SPACING
  -  CONTRACTOR'S STAGING AND STORAGE
  -  EXISTING BUILDING
  -  CONTRACTOR ACCESS
  -  AIR TRAFFIC ACCESS

**CONSTRUCTION ACTIVITY PLAN  
 PHASING NOTES - PHASE 4**

1. THE CONTRACTOR SHALL PLACE ALL BARRICADES AS SHOWN PRIOR TO STARTING WORK ON THIS PHASE.
2. THE AIRPORT WILL REQUIRE 7 CALENDAR DAYS NOTICE FROM THE CONTRACTOR PRIOR TO INITIATING THIS PHASE TO COORDINATE WITH THE TENANTS.
3. CONTRACTOR SHALL PLACE BARRICADES AT BOTH ENDS OF THIS TAXIWAY.
4. PHASES 1, 2, & 3 SHALL BE COMPLETED PRIOR TO STARTING PHASE 4.
5. CONTRACTOR WILL HAVE 14 CALENDAR DAYS TO COMPLETE PHASE 4.

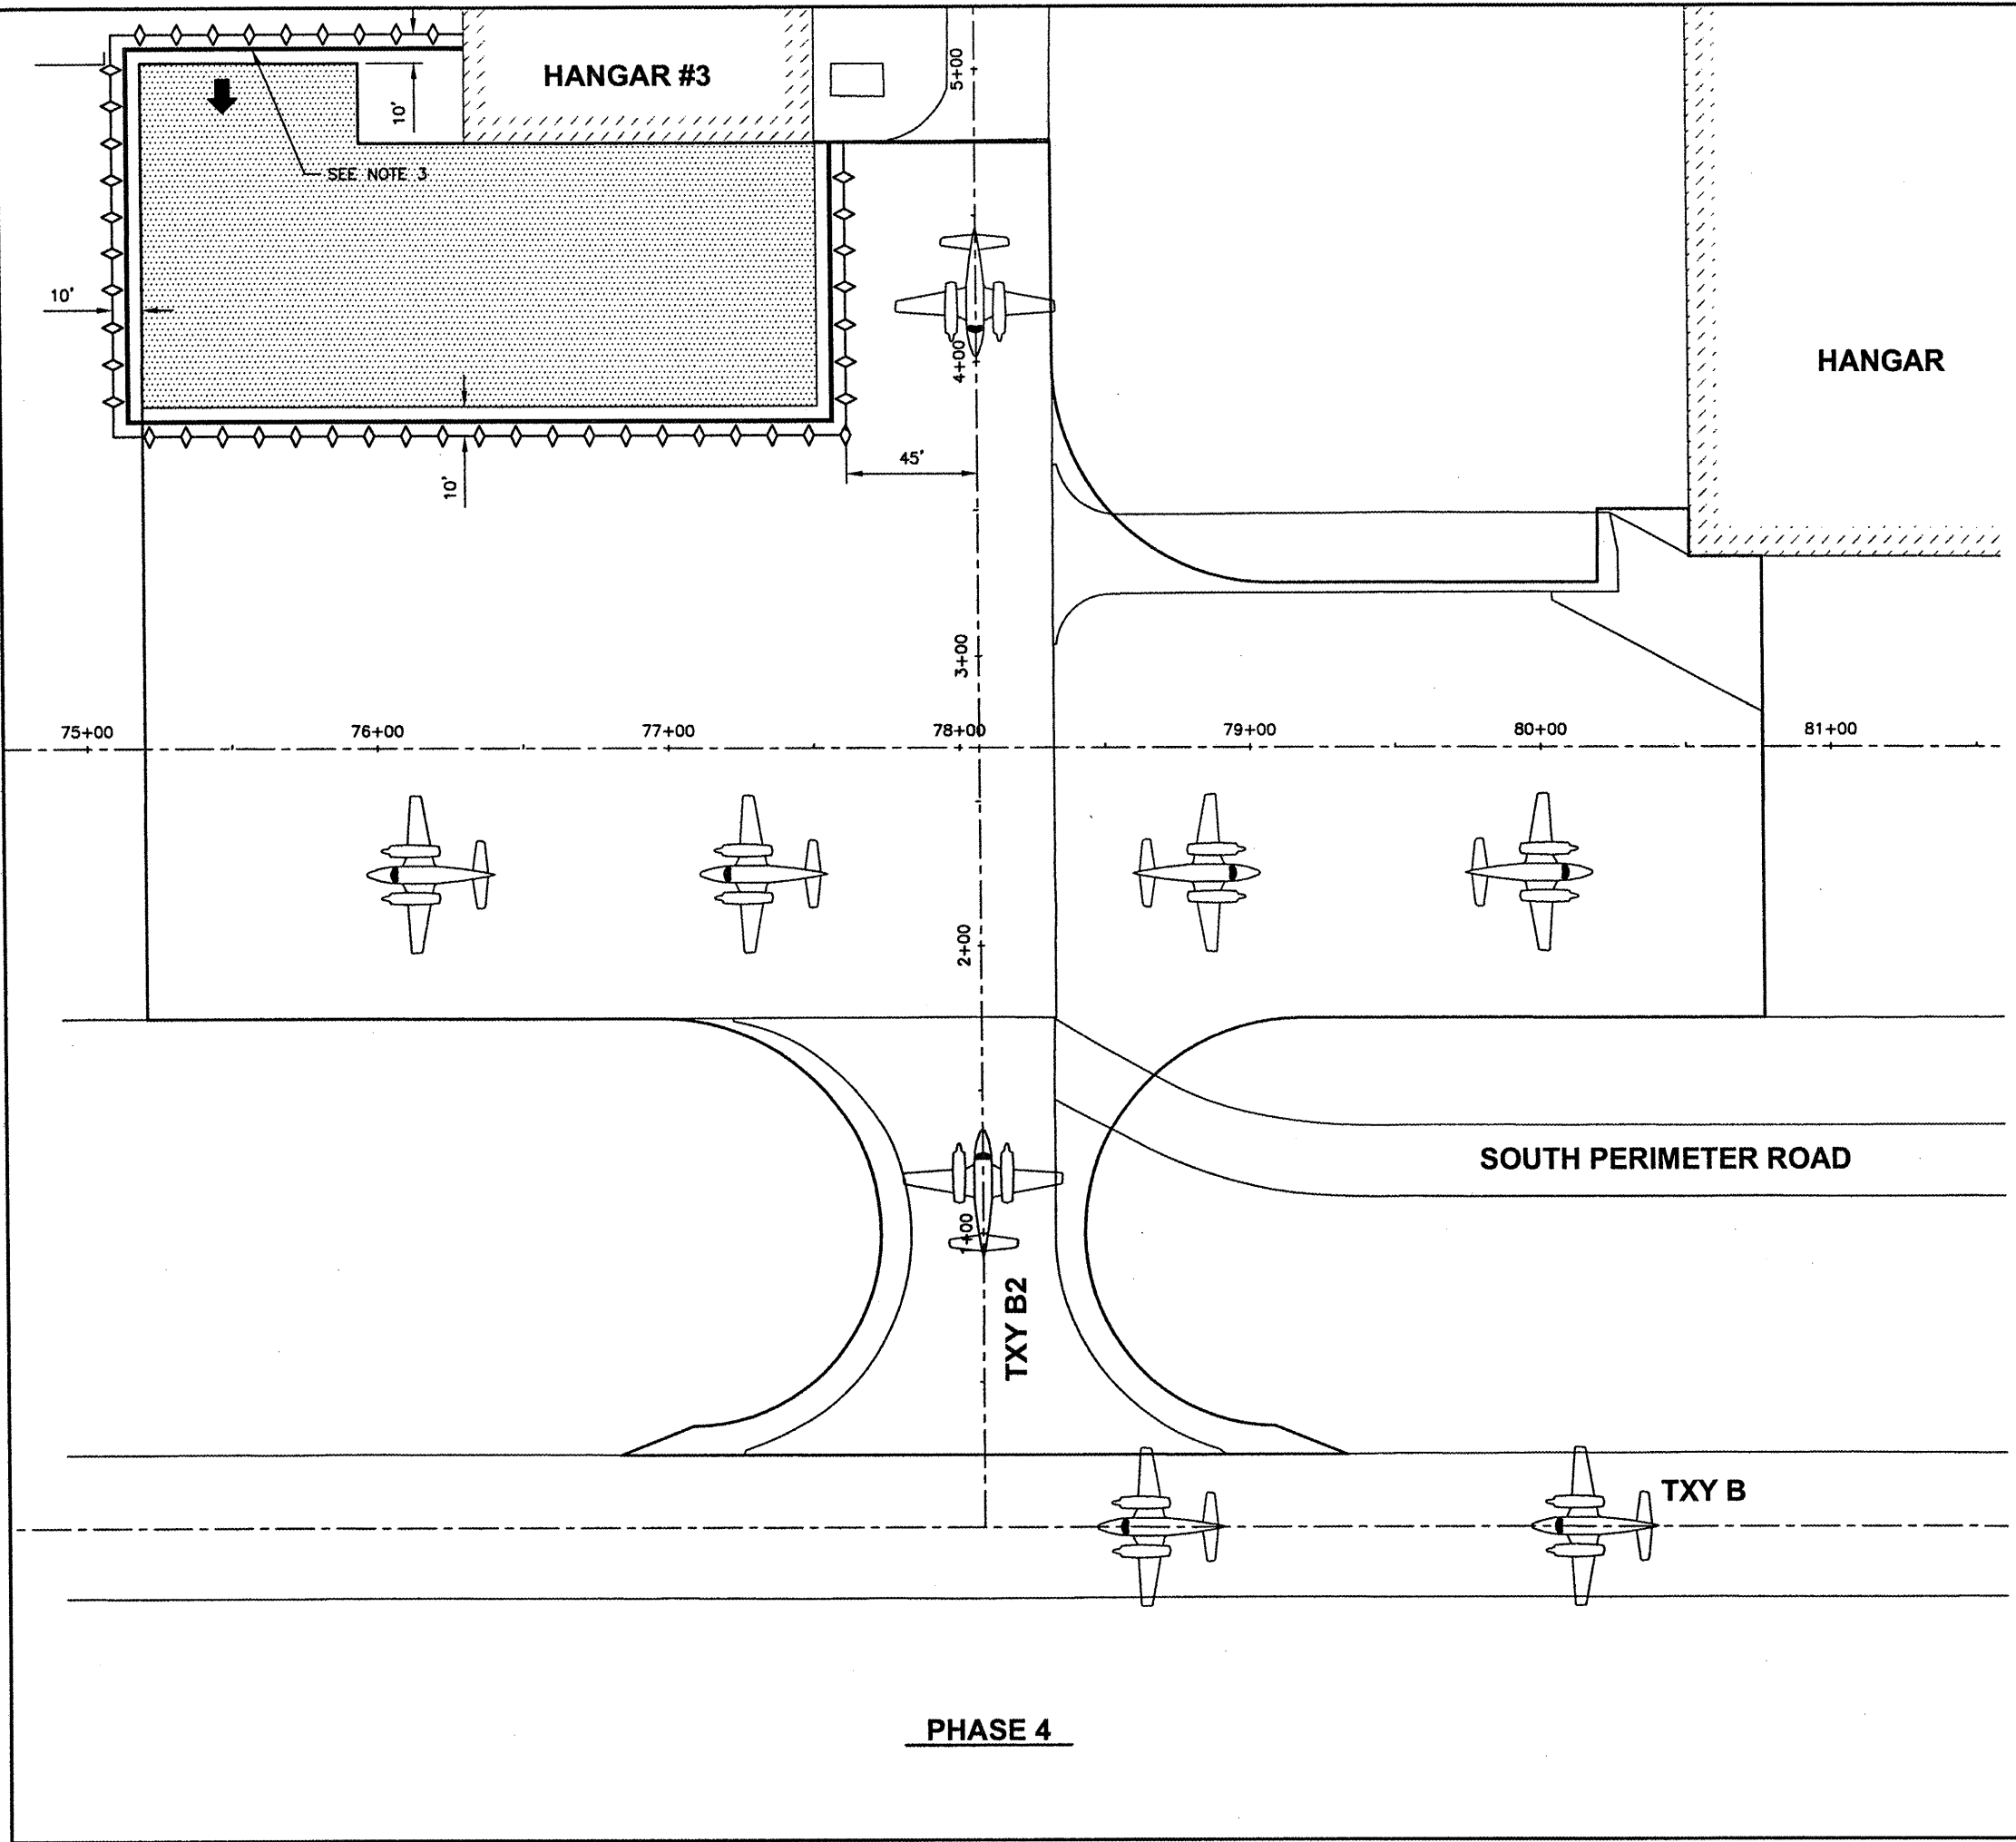

**PHASE 4**