
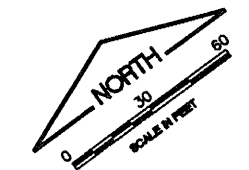


K:\Springfield\0803508\Draw\Sheets  
 FILE: STAK01.dwg  
 UPDATE BY: Kristy Brod  
 PLOT DATE: 1/29/2009 12:19 PM  
 SPI-BASE-1  
 BASE\_PROPGED  
 SpiAlign  
 BASE\_EXISTOPO  
 BASE\_PROPDRAIN


**CA008**

REVISIONS		
NUMBER	BY	DATE

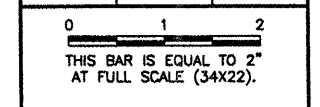

**LEGEND**

- NEW ELEVATION
- EXISTING ELEVATION
- NEW CONTOUR
- NEW INLET
- EXISTING MANHOLE

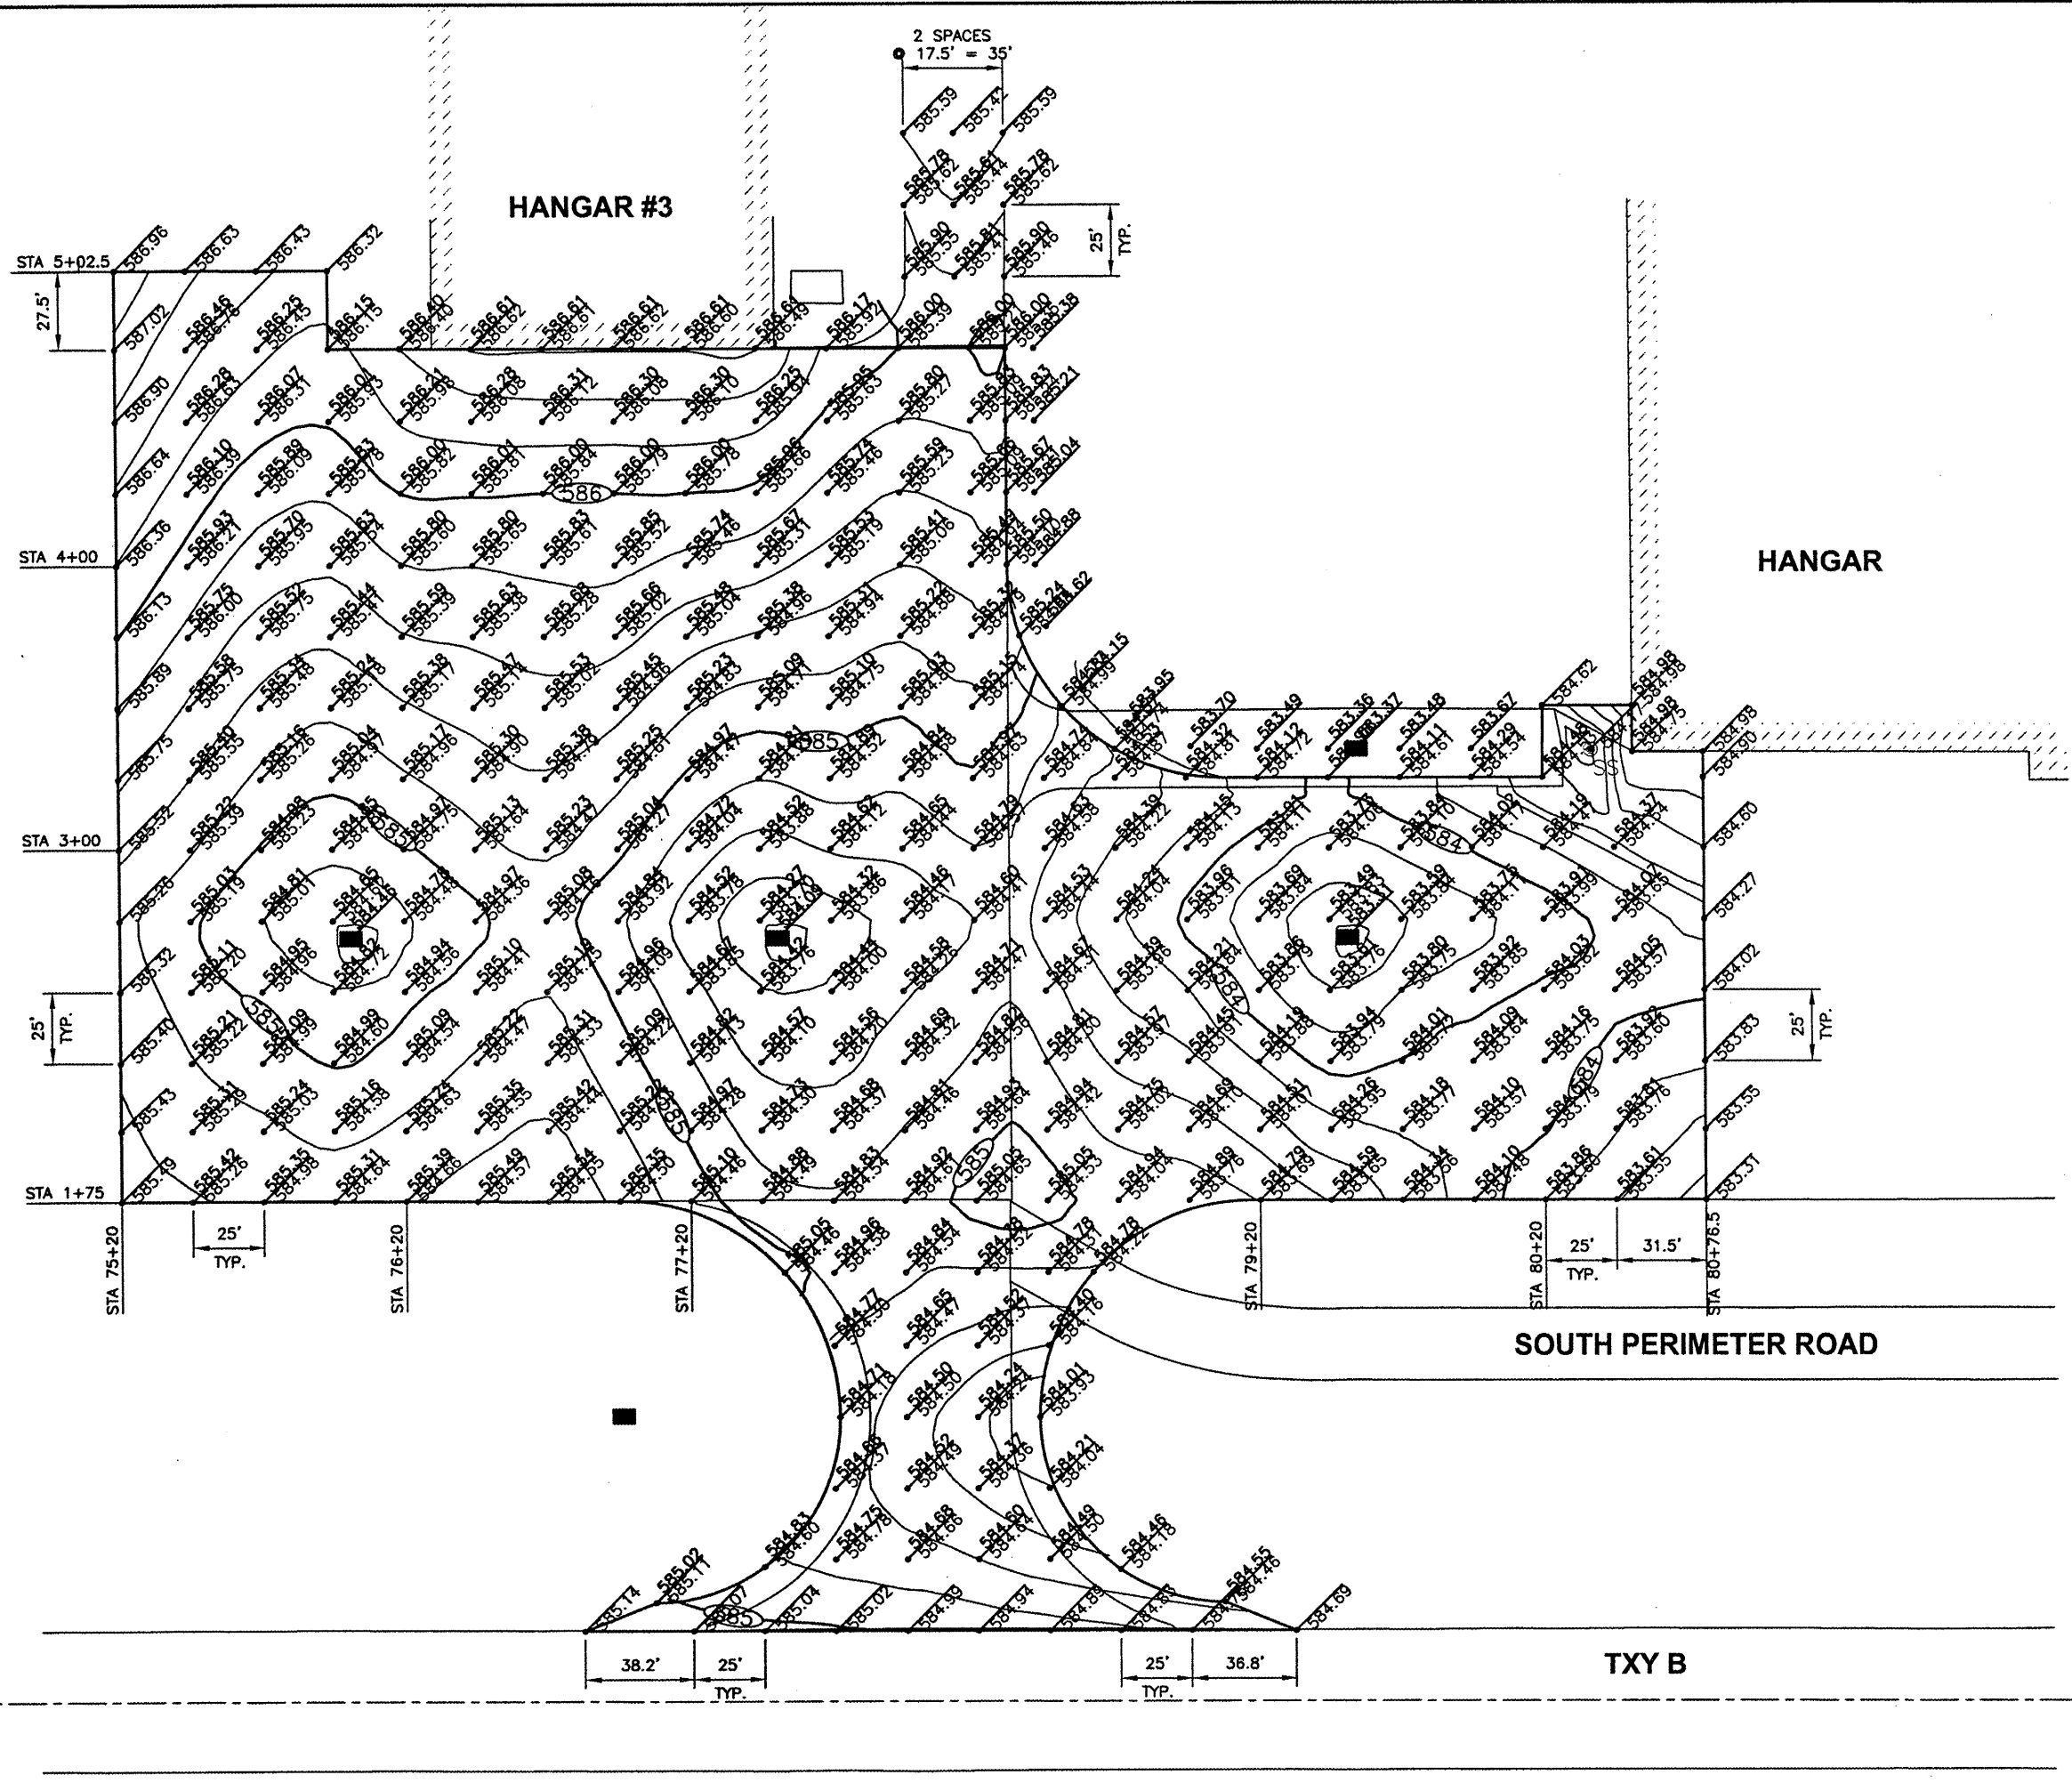

SPRINGFIELD AIRPORT AUTHORITY  
 ABRAHAM LINCOLN CAPITAL AIRPORT  
 SPRINGFIELD, ILLINOIS

RECONSTRUCT AND EXPAND THE SOUTHEAST RAMP  
 STAKING PLAN

**CMT**  
 CRAWFORD, MURPHY & TILLY, INC.  
 CONSULTING ENGINEERS  
 License No. 184-000613



DESIGN BY: RLV/KLB  
 DRAWN BY: CMT  
 CHECKED BY: *RLV*  
 APPROVED BY: *RLV*  
 DATE: JANUARY 27, 2009  
 JOB No: 08035-08

IL PROJ. NO. SPI-3885  
 AIP PROJ. NO. 3-17-0096-XX  
 SHEET 15 OF 40 SHEETS