

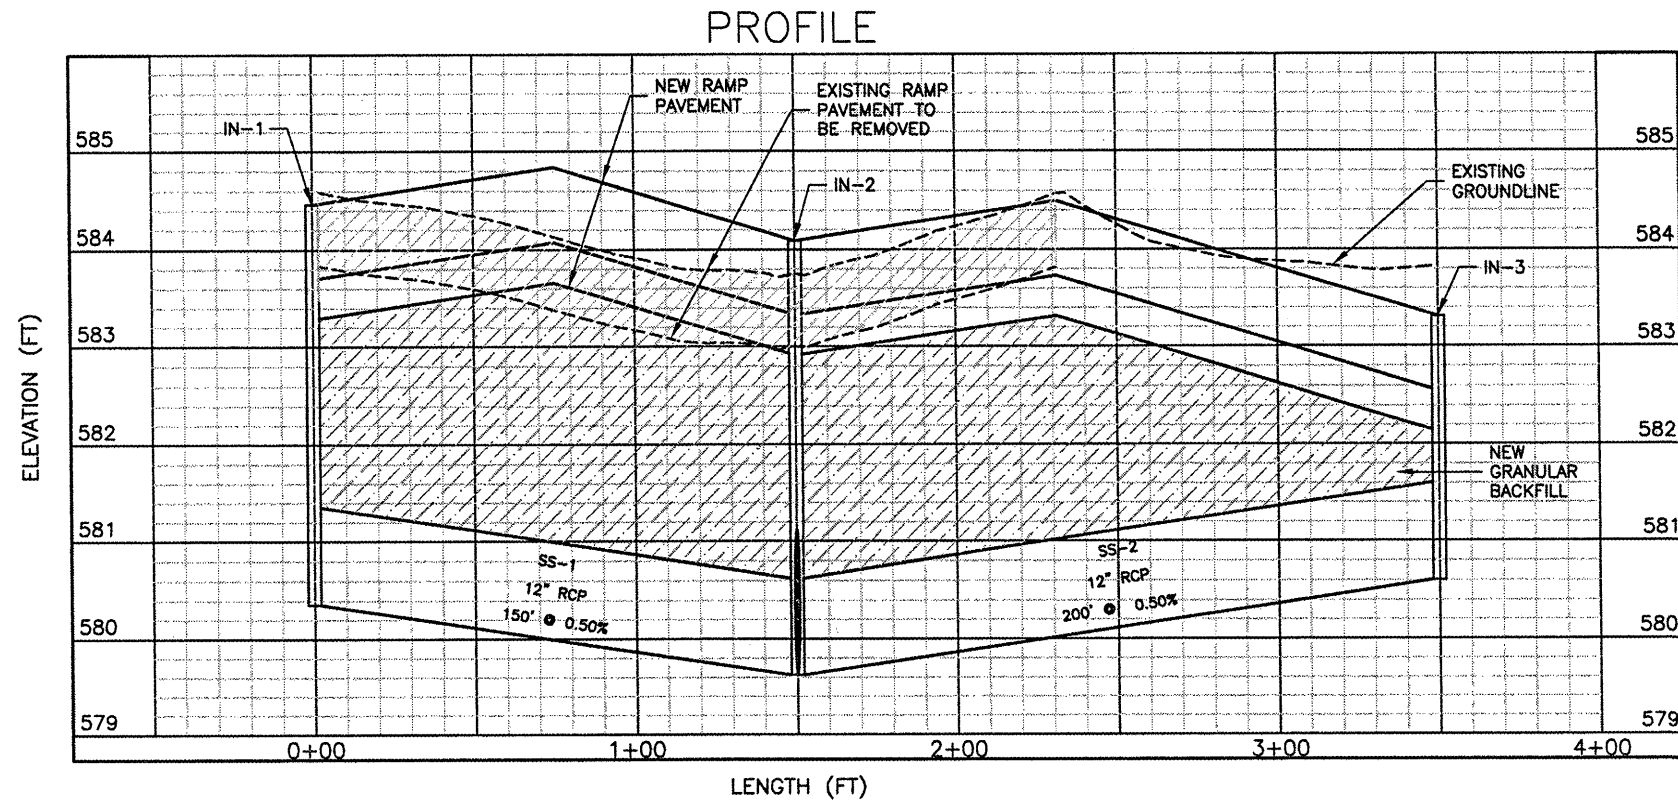


CA008

REVISIONS		
NUMBER	BY	DATE

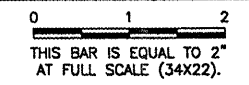

STORM SEWER PROFILE LINE 1 AND 2
 IN-1 TO IN-2 AND IN-2 TO IN-3

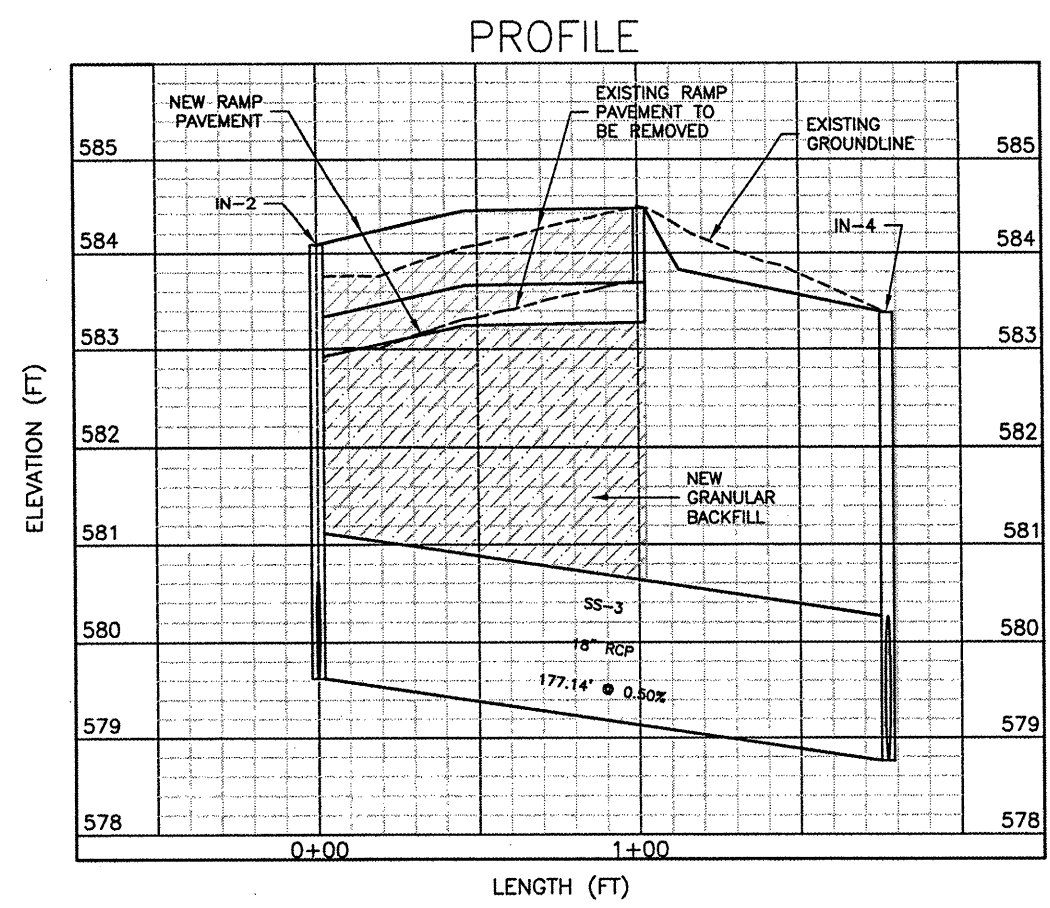


STORM SEWER PROFILE LINE 3
 IN-2 TO IN-4



SPRINGFIELD AIRPORT AUTHORITY
 ABRAHAM LINCOLN CAPITAL AIRPORT
 SPRINGFIELD, ILLINOIS

RECONSTRUCT AND EXPAND THE SOUTHEAST RAMP
 STORM SEWER PROFILES

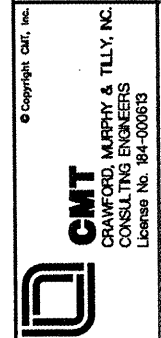

DESIGN BY:	RLV/KLB
DRAWN BY:	CMT
CHECKED BY:	<i>RLV</i>
APPROVED BY:	<i>RLV</i>
DATE:	JANUARY 27, 2009
JOB No:	08035-08
IL PROJ. NO. SPI-3885	
AIP PROJ. NO. 3-17-0096-XX	
SHEET 22 OF 40 SHEETS	