




FEV 15, 2009 10:48 AM HAGL000362
 C:\AIPOR\3\CCL5\08A0147\AIRPORT\SHEETS\R-571FEN.DWG - Layout1

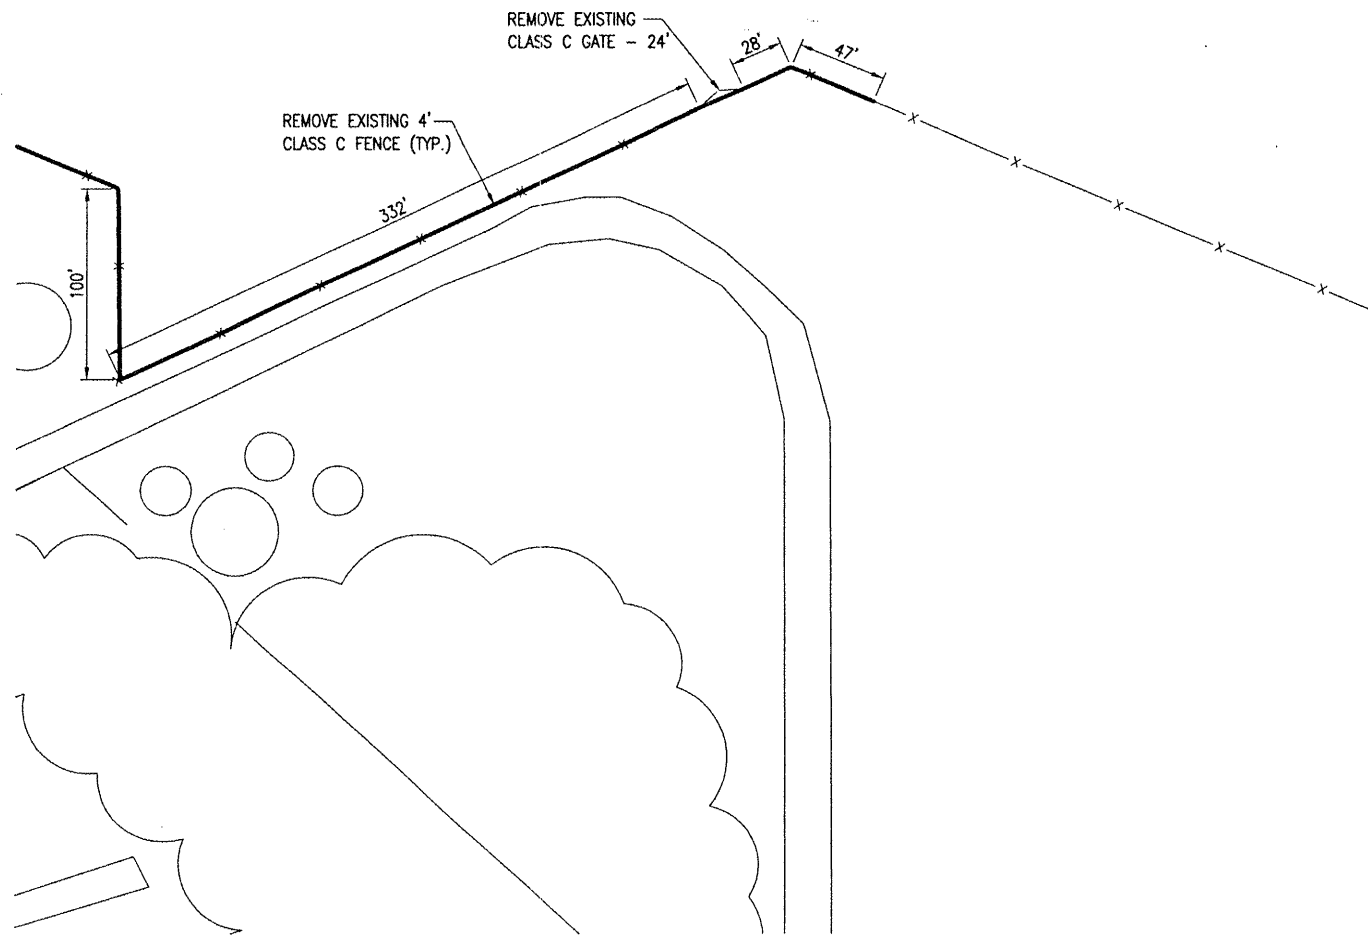

DETAIL "A"
 SCALE 1" = 50'

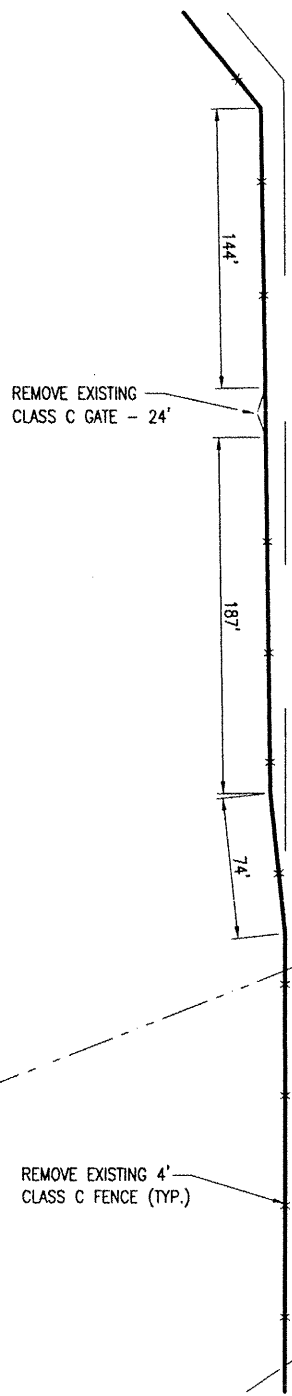


DETAIL "B"
 SCALE 1" = 50'

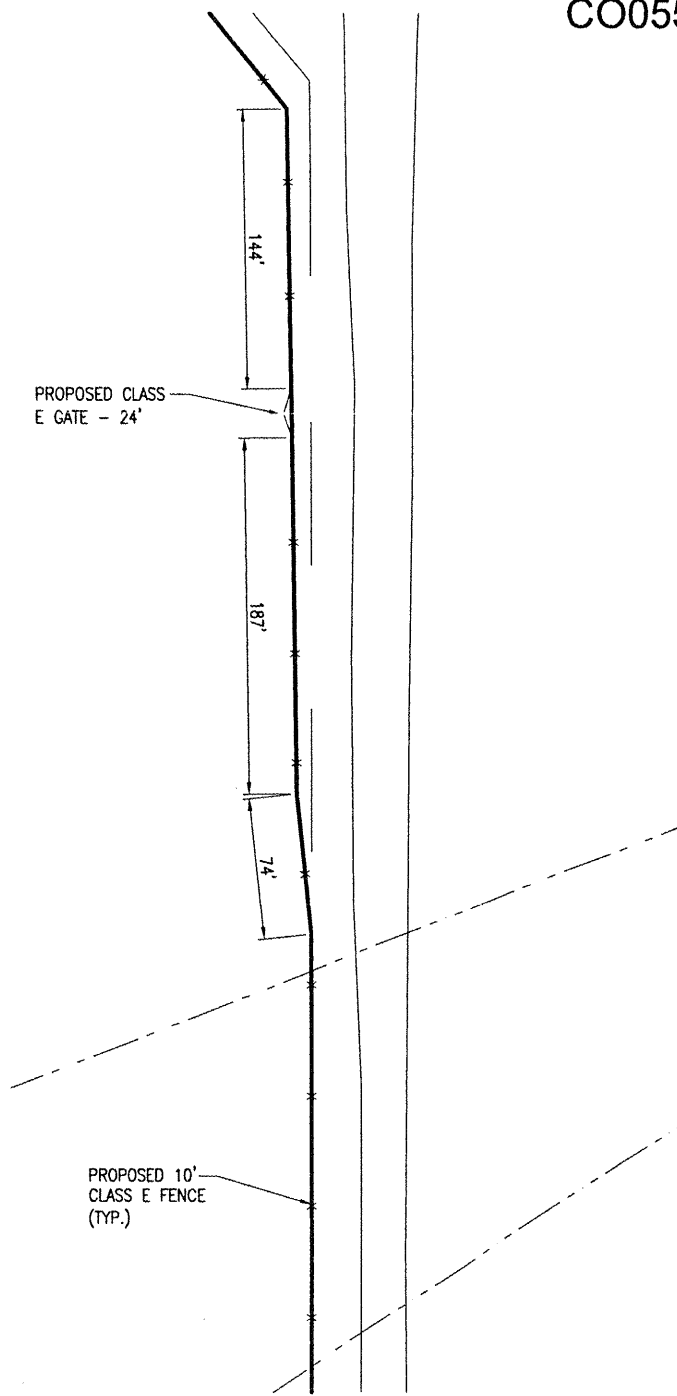

DETAIL "C"
 SCALE 1" = 50'

- LEGEND**
- EXISTING IMPROVEMENTS
 - EXISTING FENCE
 - EXISTING FENCE (TO BE REMOVED)

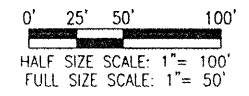

CO055

DATE	REVISION	BY

COLES COUNTY AIRPORT AUTHORITY

 A.I.P. PROJ.: 3-17-0066-B22
 I.L. PROJ.: MTO-3831

Hanson Project No. 08A0147D_0800	08/04/08
Filename: R-571FEN.DWG	08/04/08
Scale: 1" = 50'	08/04/08
Date: 08/04/08	01/07/09
LAYOUT: CAH	CAH
DRAWN: BAK	CAH
REVIEWED: CAH	CAH

HANSON

 Hanson Professional Services Inc.
 1525 South Sixth Street
 Springfield, Illinois 62703-2888
 Offices Nationwide

PERIMETER FENCE INSTALLATION
 EXISTING AND PROPOSED FENCE DETAILS
 "A", "B" AND "C"