


GR003

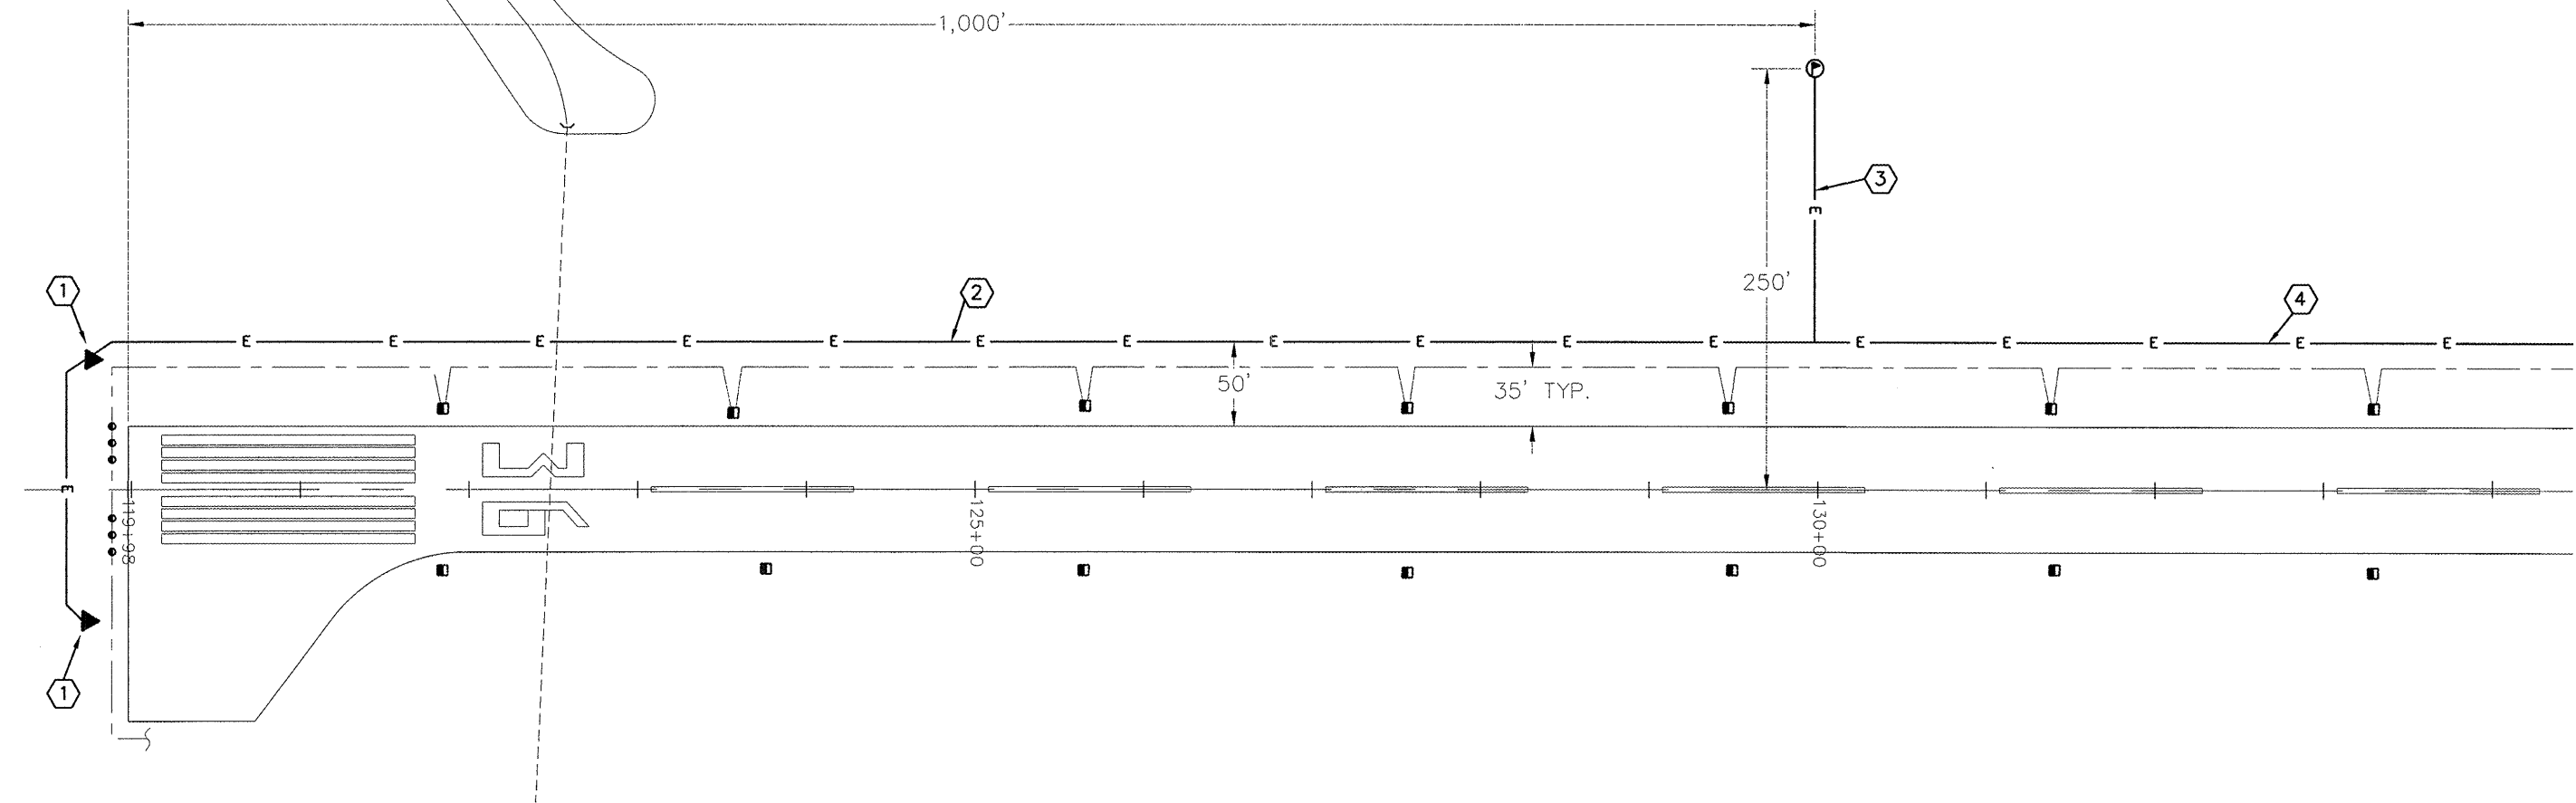

GENERAL NOTE

EXISTING UNDERGROUND AIRFIELD LIGHTING CIRCUITS ARE SHOWN WHERE LOCATIONS ARE RELEVANT TO NEW CONSTRUCTION. LOCATIONS SHOWN ARE APPROXIMATE. THESE AREAS SHALL BE HAND-EXCAVATED TO AVOID DAMAGE. ANY DAMAGE TO SAME SHALL BE REPAIRED OR REPLACED TO THE SATISFACTION OF THE ENGINEER.

PLAN NOTES

- ① REIL system for Runway 36; see details Sheet 11.
- ② 4/C #2 600 V Type C in unit duct for 120/240 volt feed to Runway 36 REIL system.
- ③ 3/C, #2, 600 V, Type C in unit duct for 120 volt feed to Runway 36 supplemental wind cone.
- ④ 4/C #2 and 3/C #2 Type C unit duct.