


GR003

GENERAL NOTE

EXISTING UNDERGROUND AIRFIELD LIGHTING CIRCUITS ARE SHOWN WHERE LOCATIONS ARE RELEVANT TO NEW CONSTRUCTION. LOCATIONS SHOWN ARE APPROXIMATE. THESE AREAS SHALL BE HAND-EXCAVATED TO AVOID DAMAGE. ANY DAMAGE TO SAME SHALL BE REPAIRED OR REPLACED TO THE SATISFACTION OF THE ENGINEER.

PLAN NOTES

- ① 3/C #4 600 V Type C in unit duct for 120 volt feed to supplemental wind cone (Runway 18).
- ② REIL system for Runway 18; see details Sheet 11.
- ③ 4/C #6 600 V Type C in unit duct for 120/240 volt feed to runway 18 REIL system.
- ④ See Sheet 7 for continuation.

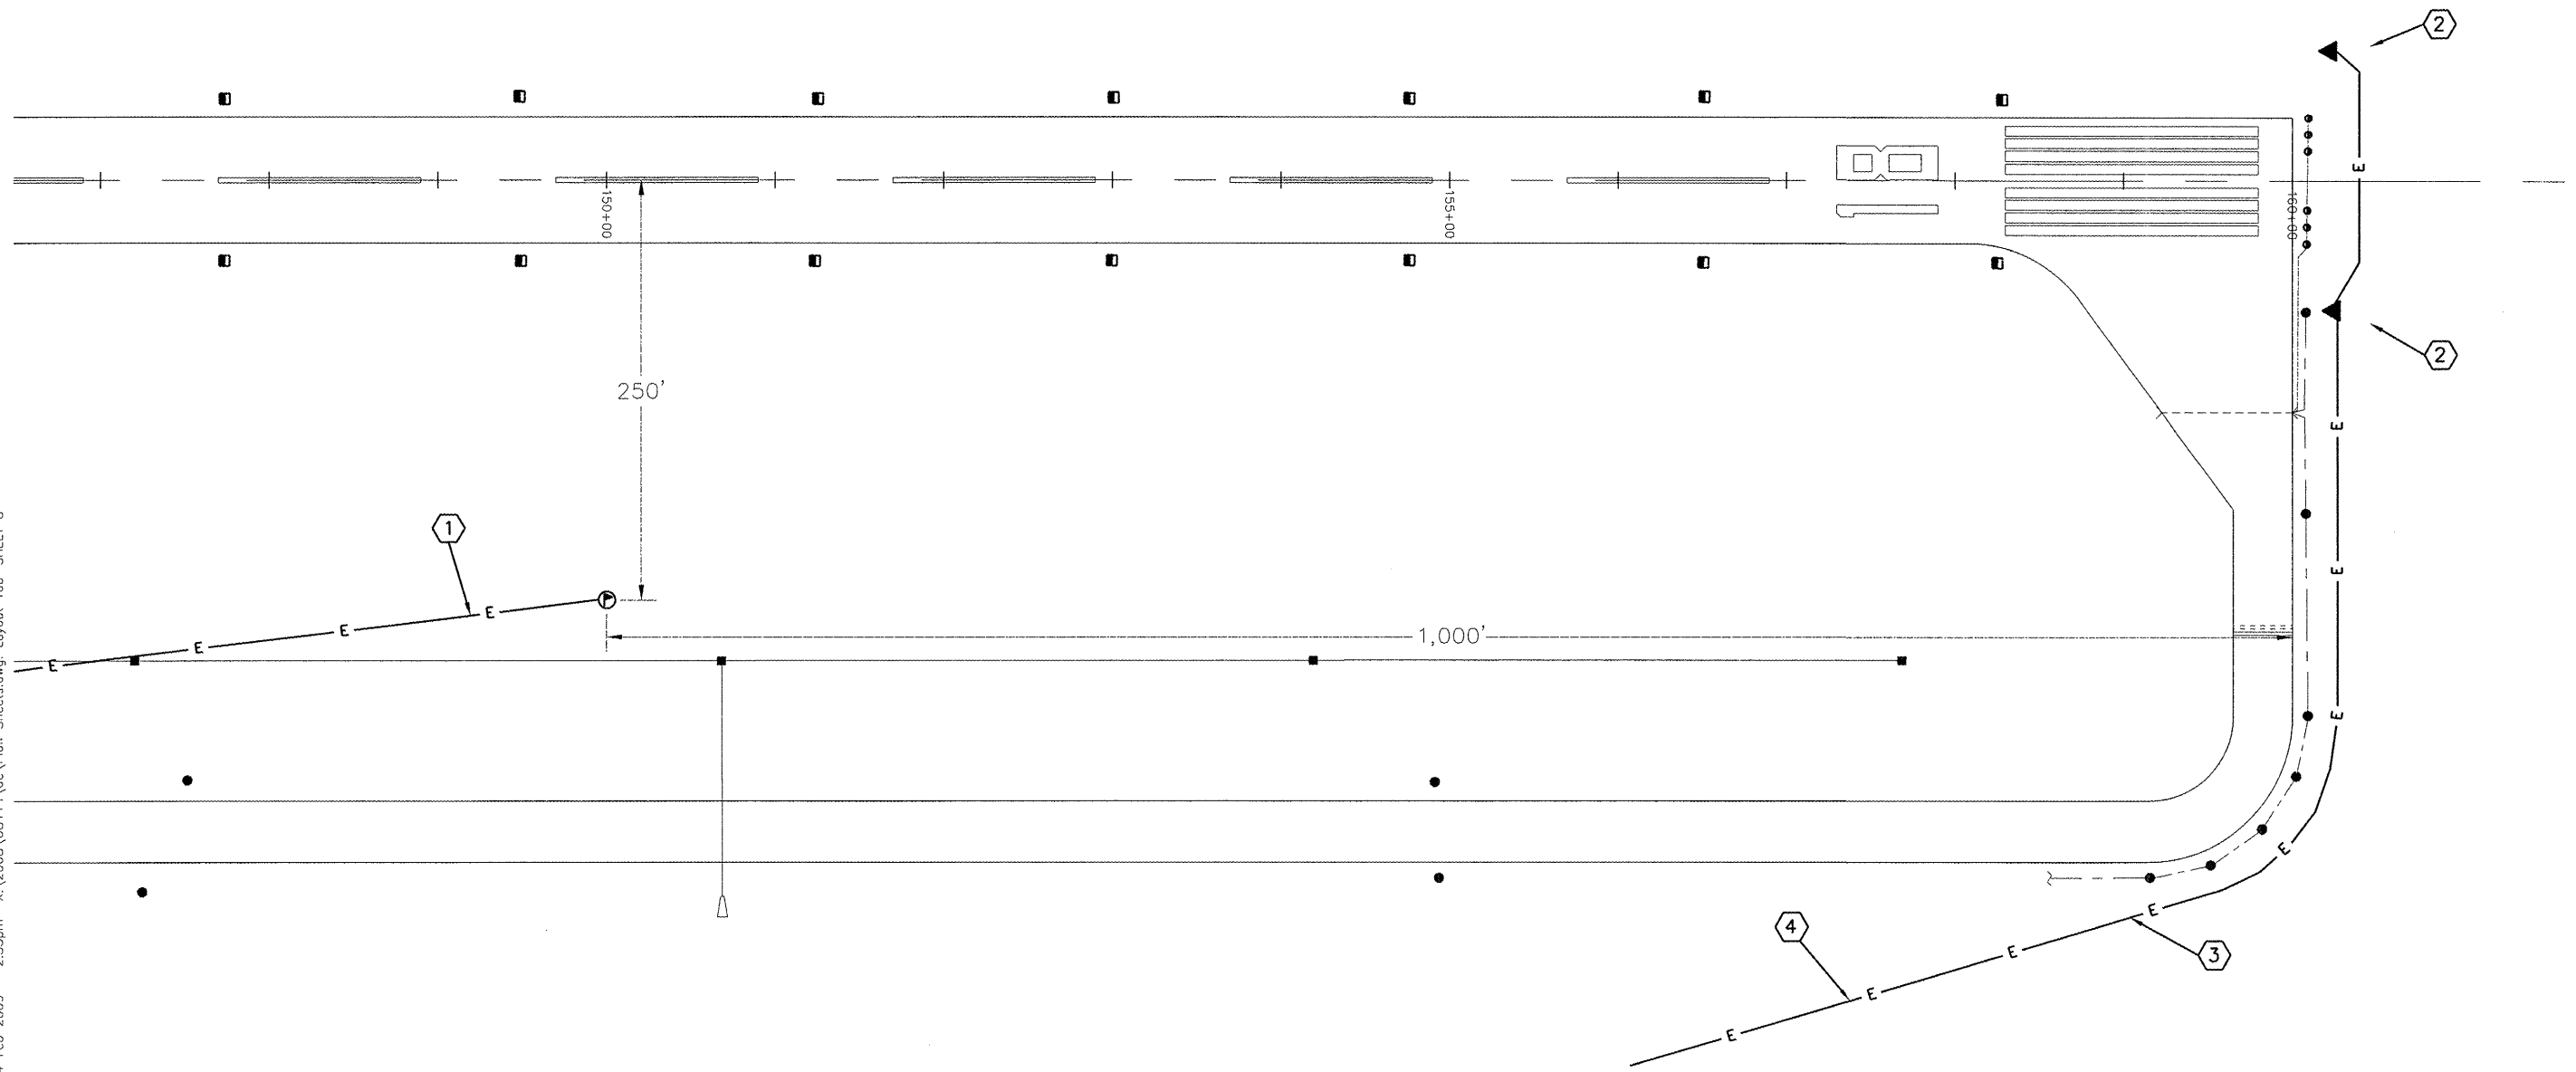

04 Feb 2009 - 2:35pm X:\2008\08114\oc\Plan_Sheets.dwg; Layout Tab: SHEET 8'