




KA039

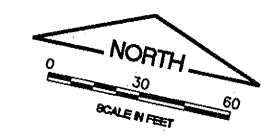

K:\kankakee\0807505 Term Apron Ph 1\Draw\Sheet  
 FILE: Ph1-marking-1.dwg  
 LAYOUT: Layout1  
 UPDATE BY: Jim Ohse  
 SURVEY BOOK #  
 DATE: Thursday, January 15, 2009 11:44:45 AM  
 XREF DWG: tbcInt.dwg  
 tb.dwg  
 Terminal-base.dwg

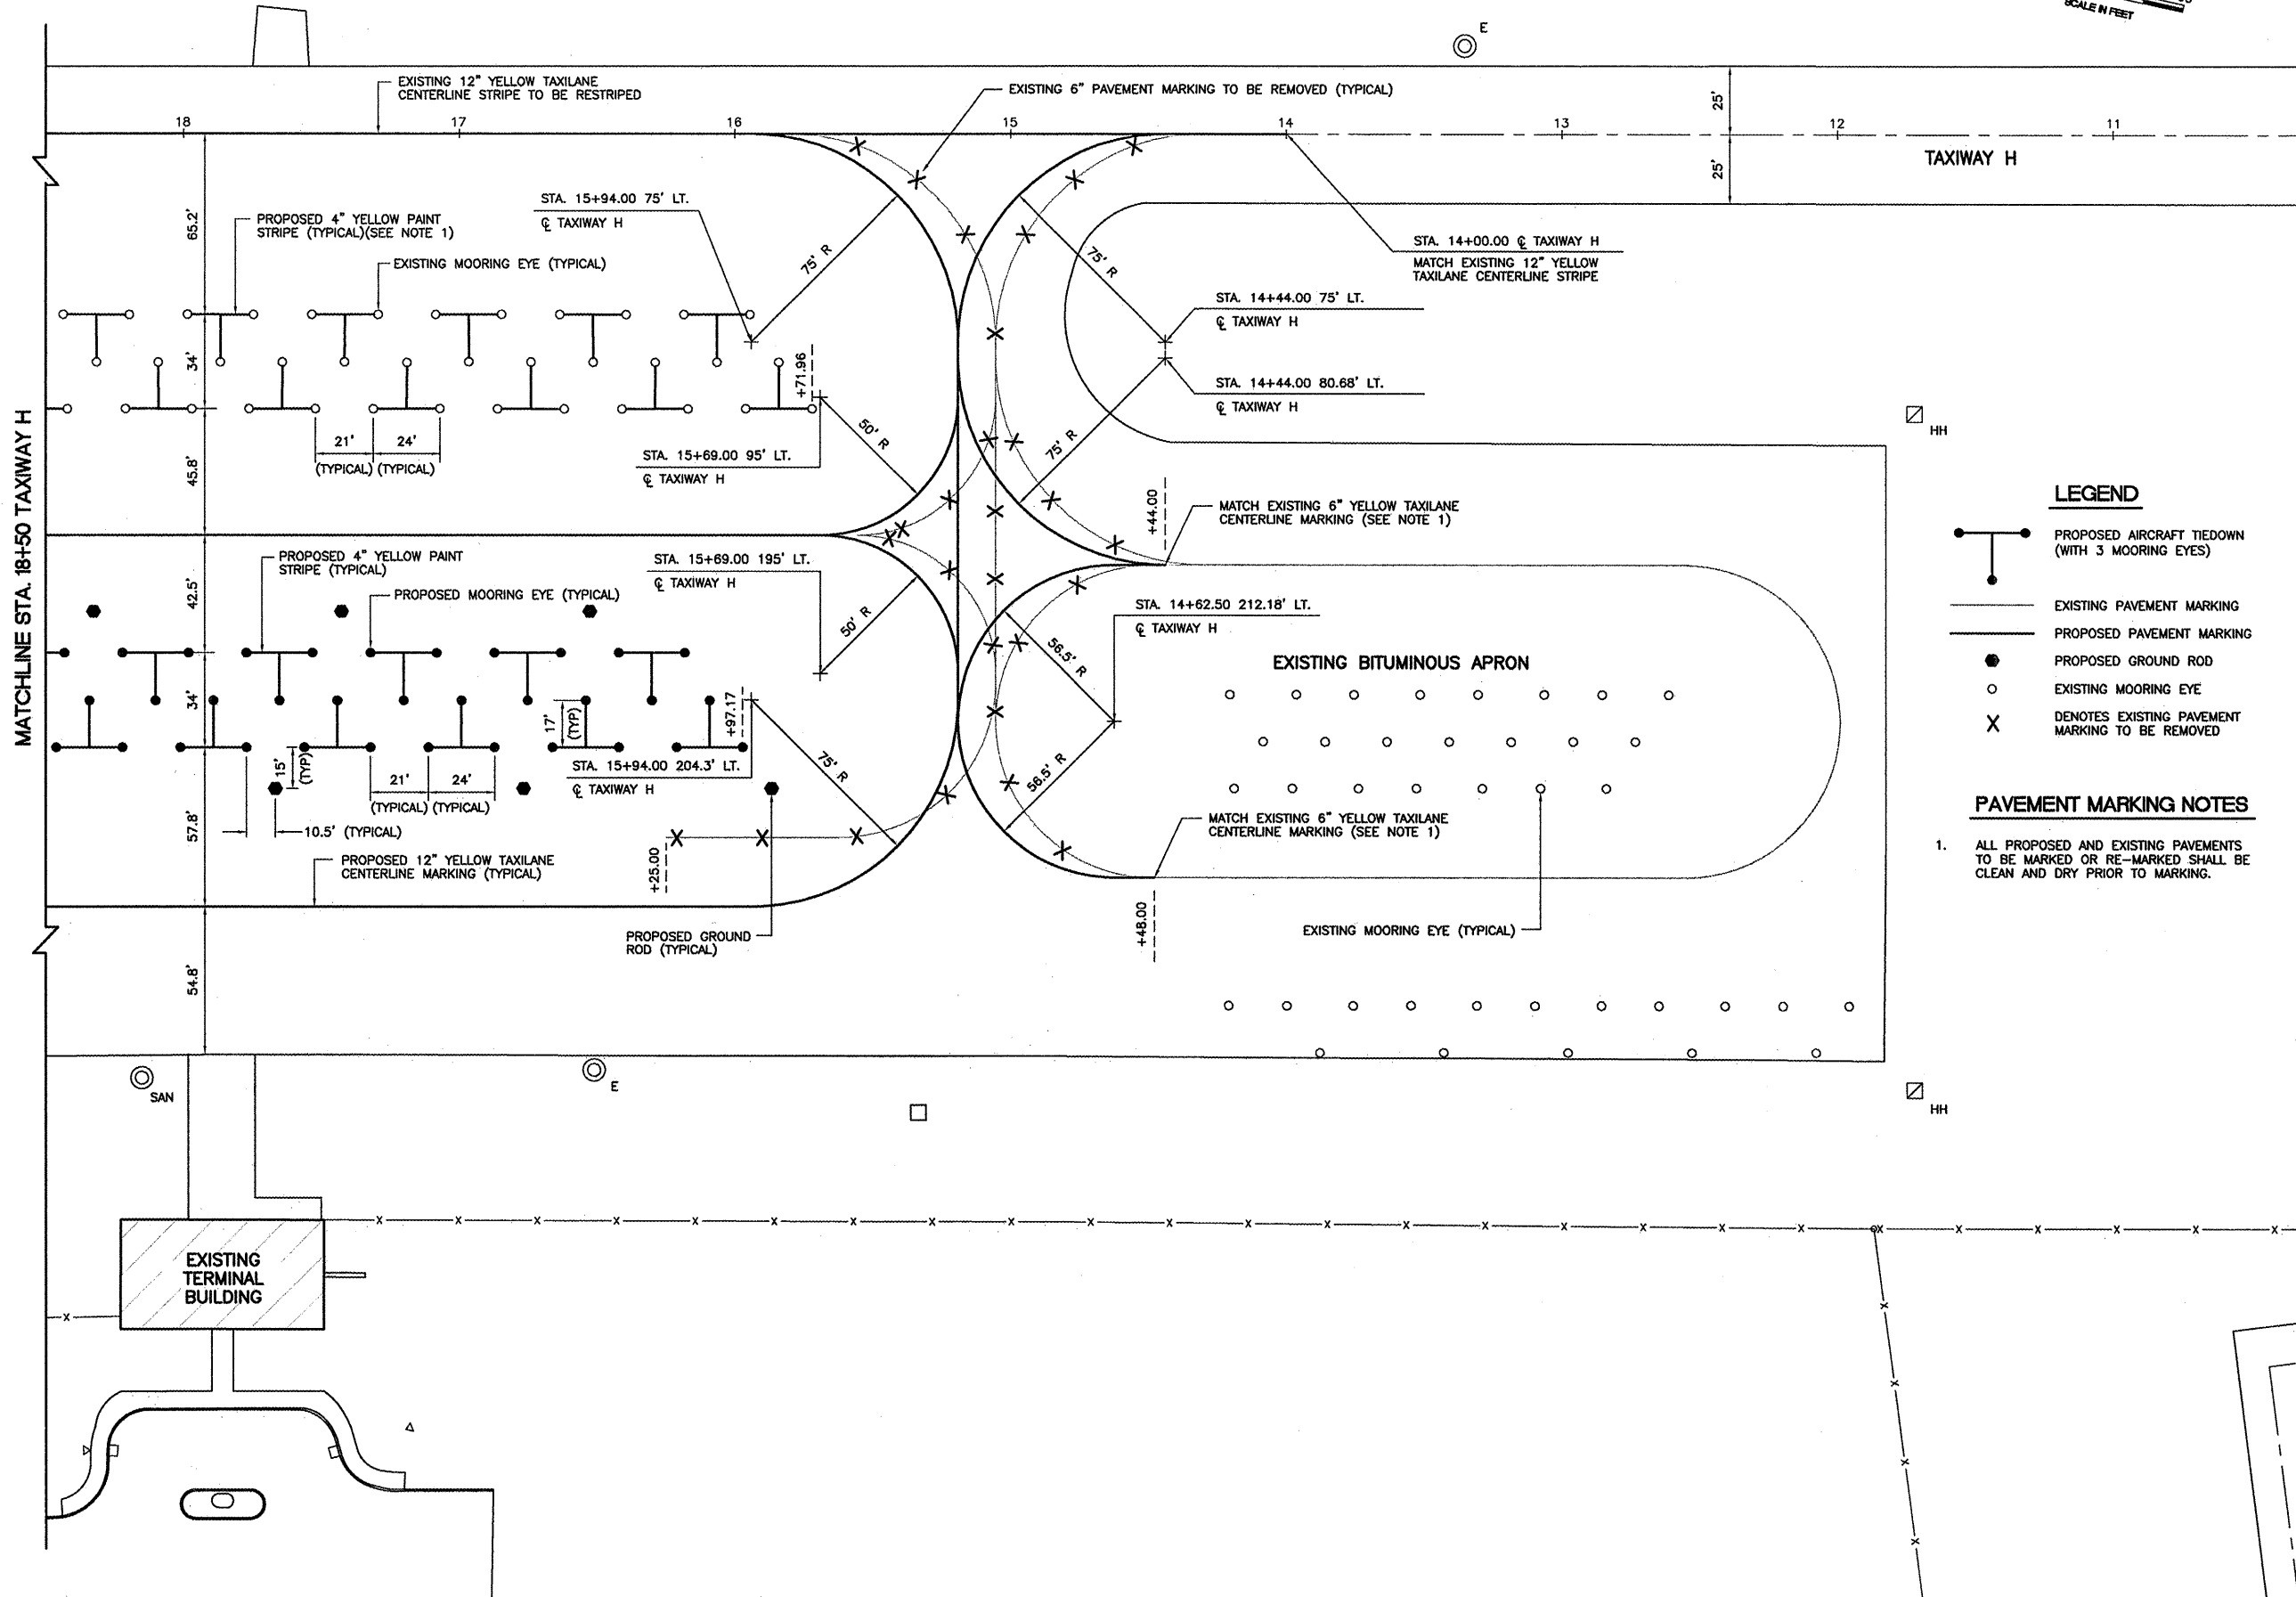

REVISIONS		
NUMBER	BY	DATE

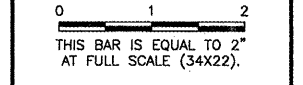

**GREATER KANKAKEE AIRPORT  
 KANKAKEE, ILLINOIS  
 REHABILITATE TERMINAL APRON AND TAXIWAY H - PHASE 1  
 TIEDOWN/PAVEMENT MARKING PLAN  
 SHEET 1**

© Copyright, CMT, Inc.  
**CMT**  
 CRANKFORD, MURPHY & TULLY, INC.  
 CONSULTING ENGINEERS  
 License No. BA-000618

DESIGN BY:	MND
DRAWN BY:	JRO
CHECKED BY:	MND
APPROVED BY:	
DATE:	01/16/09
JOB No:	08075-05
IL PROJECT: IKK-3864 A.I.P. PROJECT: 3-17-0057-B16	
<b>FINAL SUBMITTAL</b>	
SHEET 12 OF 17 SHEETS	