



KA039

K:\Kankakee\0807505 Term Apron Ph 1\Draw\Sheet  
 FILE: Ph1-eng-info.dwg  
 LAYOUT: Layout1  
 UPDATE BY: Jim Ohse  
 SURVEY BOOK #  
 DATE: Thursday, January 15, 2009 11:41:08 AM  
 XREF DWG: tbcInt.dwg  
 tb.dwg

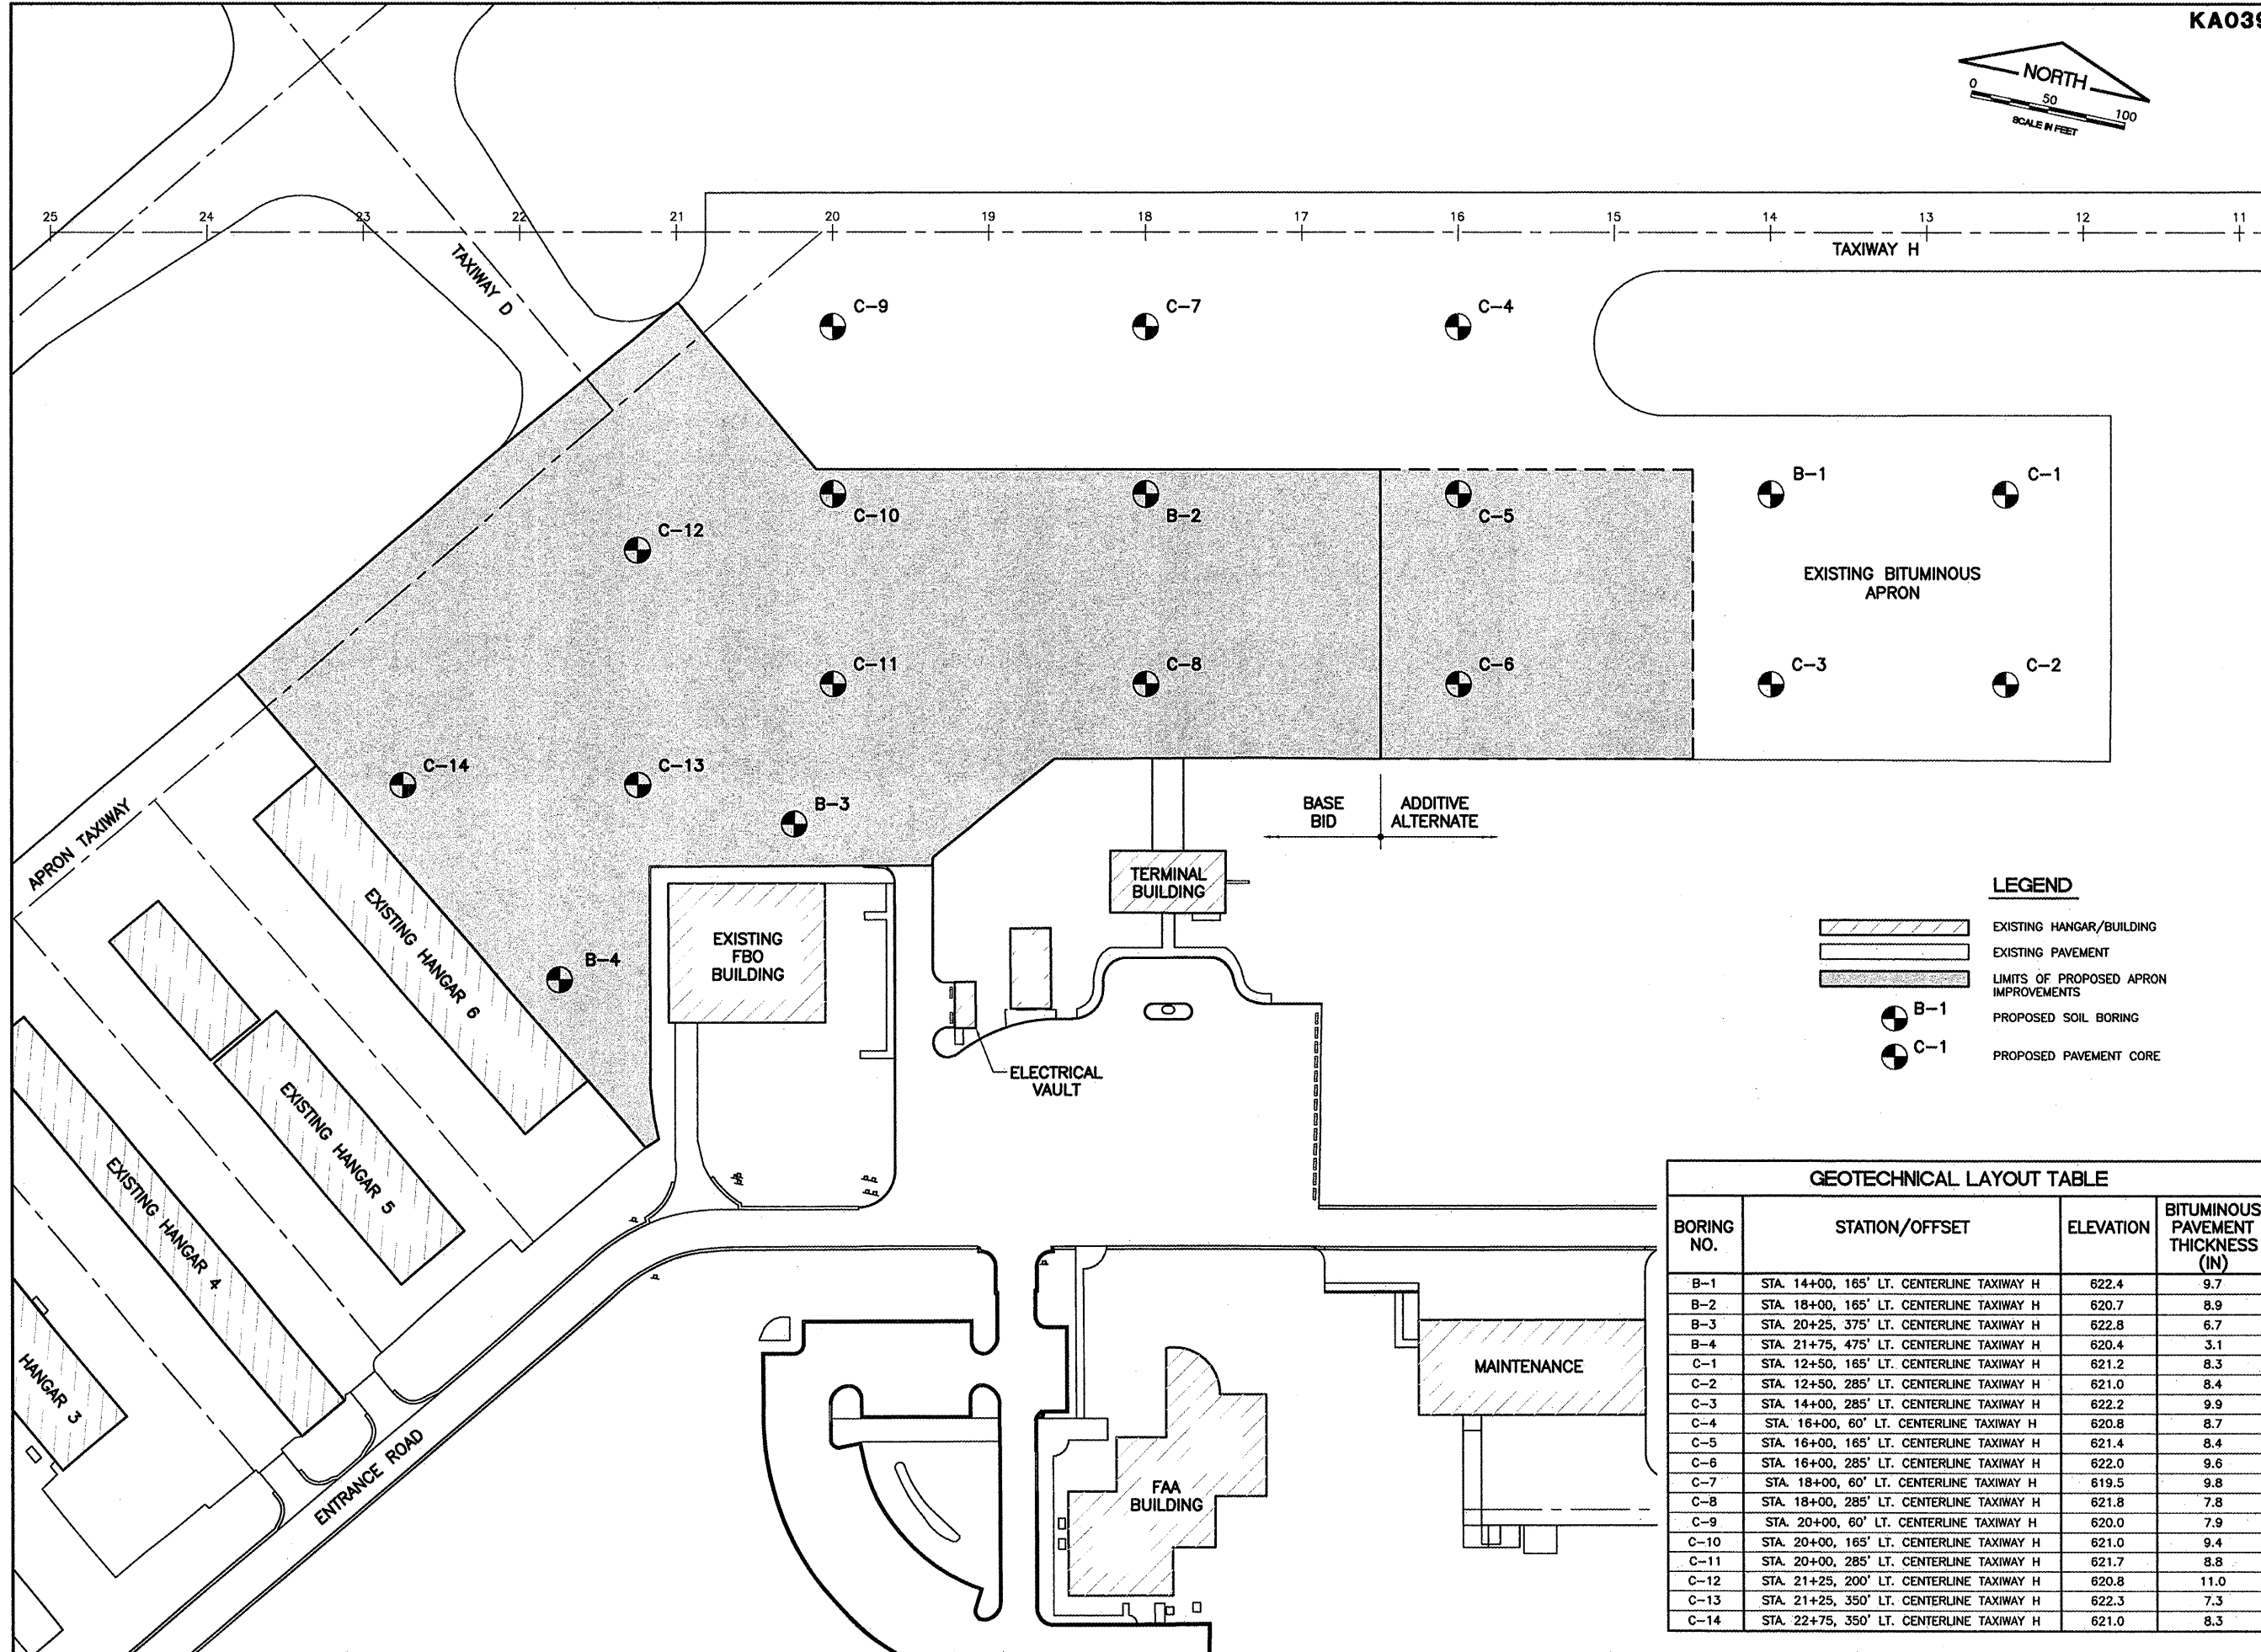

REVISIONS		
NUMBER	BY	DATE

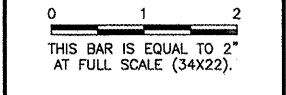

**GREATER KANKAKEE AIRPORT  
 KANKAKEE, ILLINOIS  
 REHABILITATE TERMINAL APRON AND TAXIWAY H - PHASE 1**  
**ENGINEERING INFORMATION  
 SHEET 1**

**LEGEND**

	EXISTING HANGAR/BUILDING
	EXISTING PAVEMENT
	LIMITS OF PROPOSED APRON IMPROVEMENTS
	B-1 PROPOSED SOIL BORING
	C-1 PROPOSED PAVEMENT CORE

GEOTECHNICAL LAYOUT TABLE			
BORING NO.	STATION/OFFSET	ELEVATION	BITUMINOUS PAVEMENT THICKNESS (IN)
B-1	STA. 14+00, 165' LT. CENTERLINE TAXIWAY H	622.4	9.7
B-2	STA. 18+00, 165' LT. CENTERLINE TAXIWAY H	620.7	8.9
B-3	STA. 20+25, 375' LT. CENTERLINE TAXIWAY H	622.8	6.7
B-4	STA. 21+75, 475' LT. CENTERLINE TAXIWAY H	620.4	3.1
C-1	STA. 12+50, 165' LT. CENTERLINE TAXIWAY H	621.2	8.3
C-2	STA. 12+50, 285' LT. CENTERLINE TAXIWAY H	621.0	8.4
C-3	STA. 14+00, 285' LT. CENTERLINE TAXIWAY H	622.2	9.9
C-4	STA. 16+00, 60' LT. CENTERLINE TAXIWAY H	620.8	8.7
C-5	STA. 16+00, 165' LT. CENTERLINE TAXIWAY H	621.4	8.4
C-6	STA. 16+00, 285' LT. CENTERLINE TAXIWAY H	622.0	9.6
C-7	STA. 18+00, 60' LT. CENTERLINE TAXIWAY H	619.5	9.8
C-8	STA. 18+00, 285' LT. CENTERLINE TAXIWAY H	621.8	7.8
C-9	STA. 20+00, 60' LT. CENTERLINE TAXIWAY H	620.0	7.9
C-10	STA. 20+00, 165' LT. CENTERLINE TAXIWAY H	621.0	9.4
C-11	STA. 20+00, 285' LT. CENTERLINE TAXIWAY H	621.7	8.8
C-12	STA. 21+25, 200' LT. CENTERLINE TAXIWAY H	620.8	11.0
C-13	STA. 21+25, 350' LT. CENTERLINE TAXIWAY H	622.3	7.3
C-14	STA. 22+75, 350' LT. CENTERLINE TAXIWAY H	621.0	8.3

© Copyright CMT, Inc.

**CMT**  
 CRAWFORD, MURPHY & TILLY, INC.  
 CONSULTING ENGINEERS  
 License No. 84-006913

DESIGN BY:	MND
DRAWN BY:	JRO
CHECKED BY:	MND
APPROVED BY:	
DATE:	01/16/09
JOB No:	08075-05
IL PROJECT: IKK-3864 A.I.P. PROJECT: 3-17-0057-B16	
<b>FINAL SUBMITTAL</b>	
SHEET 16 OF 17 SHEETS	