


PE089

REVISIONS		
NUMBER	BY	DATE

0 1 2  
THIS BAR IS EQUAL TO 2" AT FULL SCALE (34X22). PLOT 1

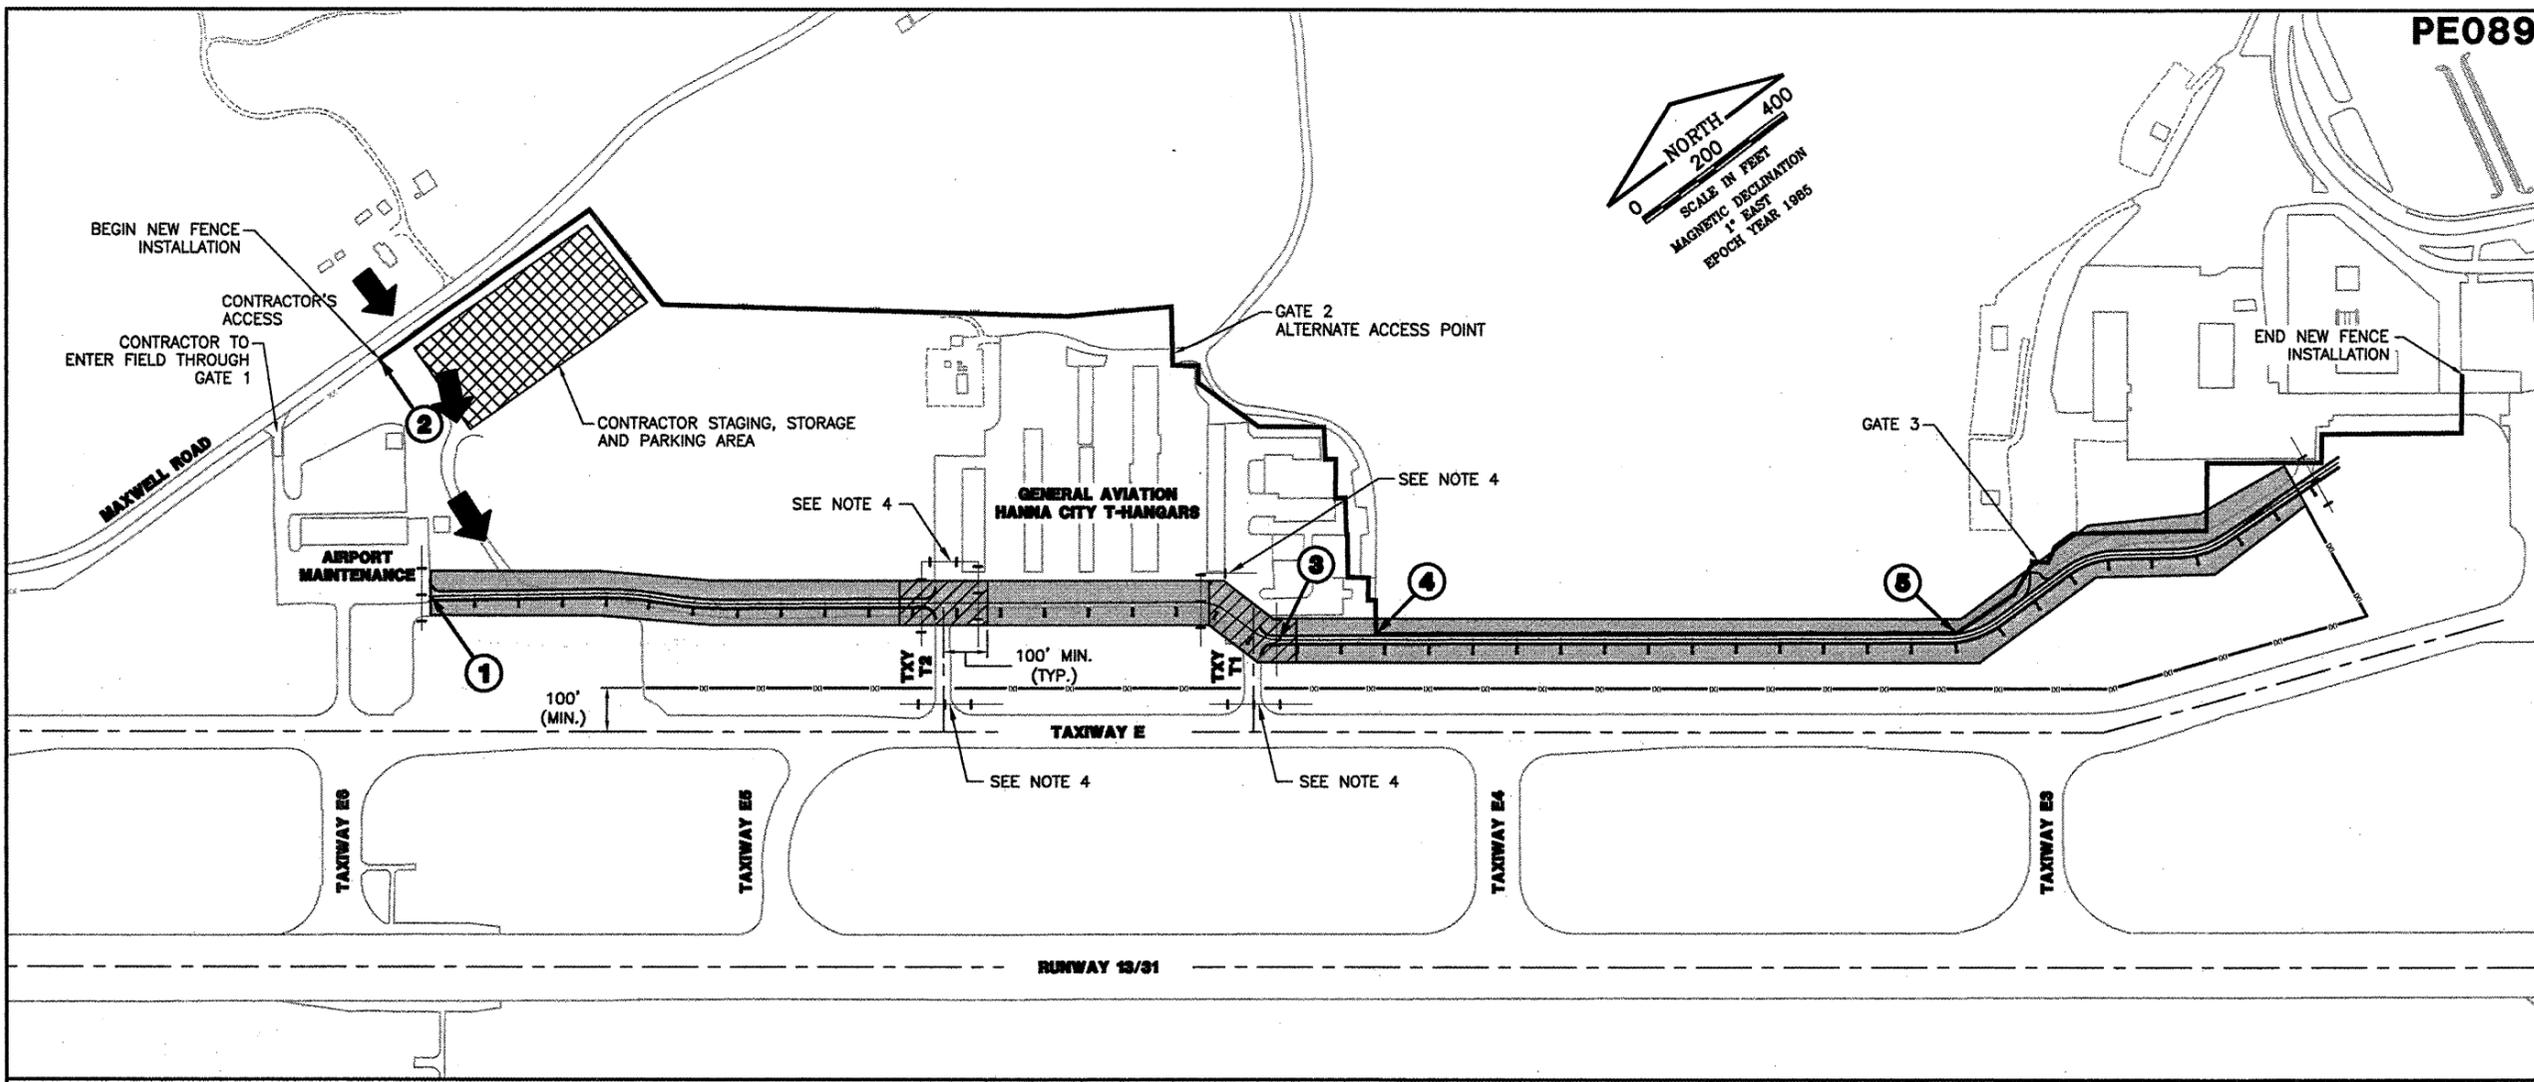

**GENERAL WAYNE A. DOWNING**  
PEORIA INTERNATIONAL AIRPORT

**CONSTRUCT NEW PERIMETER ROAD AND PERIMETER FENCE - PROJECT 3**

**LEGEND**

- NEW 10' FENCE WORK AREA
- LATHE LINE - WORK LIMITS
- LOW PROFILE BARRICADES
- CONTRACTOR STAGING, STORAGE AND PARKING LOCATION
- PERIMETER ROAD WORK AREAS
- PRIORITY PERIMETER ROAD WORK AREAS
- CONTRACTOR ACCESS ROUTE
- CRITICAL POINT

**PHASE 1 NOTES**

1. THE CONTRACTOR WILL BE ALLOWED ACCESS TO THE FIELD AT THE LOCATION SHOWN. EQUIPMENT AND MATERIALS WILL NOT BE ALLOWED ACCESS ENT-HANGAR ROADWAY OR TERMINAL ROADWAY.
2. WORK ADJACENT TO THE GENERAL AVIATION (T-HANGAR) AREA MUST BE SCHEDULED TO MINIMIZE IMPACT ON TENANTS.
3. DURING WORK ON GATES 2 AND 3, THE CONTRACTOR WILL POST A SIGN NOTIFYING GATE USERS THAT THE GATE IS CLOSED AND DIRECTING THEM TO THE NEXT CLOSEST AVAILABLE GATE. GATES 2 AND 3 ARE NOT TO BE CLOSED AT THE SAME TIME.
4. WORK WITHIN 100' OF THE CENTERLINE OF TAXIWAYS T1 AND T2, SHOWN AS THE PRIORITY PERIMETER ROAD WORK AREAS, MUST BE COORDINATED WITH THE AIRPORT PRIOR TO COMMENCING CONSTRUCTION ACTIVITIES. TAXIWAYS T1 AND T2 ARE NOT TO BE CLOSED AT THE SAME TIME. THE CONTRACTOR WILL CLOSE THE TAXIWAY BY PLACING LOW PROFILE BARRICADES AS DIRECTED BY THE AIRPORT AND THE RESIDENT ENGINEER TO MINIMIZE DISRUPTION TO THE T-HANGAR TENANTS. THE CONTRACTOR IS TO ASSUME THAT A MINIMUM OF 50 BARRICADES WILL BE REQUIRED FOR THE TAXIWAY CLOSURE.
5. PHASES 1, 2 AND 3 MAY BE CONSTRUCTED CONCURRENTLY WITH THE APPROVAL OF THE AIRPORT.

**CRITICAL POINTS**

POINT NUMBER	TYPE	LATITUDE	LONGITUDE	ELEVATION
A	RUNWAY 13	40° 40' 22.43"	89° 42' 44.72"	635.9
1	ROAD	40° 40' 21.81"	89° 42' 25.17"	631.0
2	FENCE	40° 40' 26.72"	89° 42' 22.24"	666.0
3	ROAD	40° 40' 09.63"	89° 42' 05.80"	629.2
4	FENCE	40° 40' 08.43"	89° 42' 03.40"	640.0
5	FENCE	40° 40' 00.66"	89° 41' 49.60"	636.0

1. CONTRACTOR SHALL INSTALL SOLAR POWERED OBSTRUCTION LIGHTS AT POINTS 4 AND 5 OR AS SPECIFIED BY THE AIRPORT.

© Copyright CMT, Inc.

**CMT**  
CRAWFORD, MURPHY & TILLY, INC.  
CONSULTING ENGINEERS  
License No. 954-006513

**IL PROJECT: PIA-3865**  
**AIP PROJ 3-17-0080-XX**

FILE:	CAP1
DESIGN BY:	TJH/SMS
DRAWN BY:	CMT
CHECKED BY:	CET
APPROVED BY:	CET
DATE:	02-13-2009
JOB No:	07061-04-00

**CONSTRUCTION ACTIVITY PLAN - PHASE 1**

SHEET 4 OF 151 SHEETS

K:\Peoria\070610400\Draw\Sheets\West\_South\_Fence\Phase 3 Sheets  
FILE: CAP1.dwg  
DATE: 2/11/2009 3:32 PM