
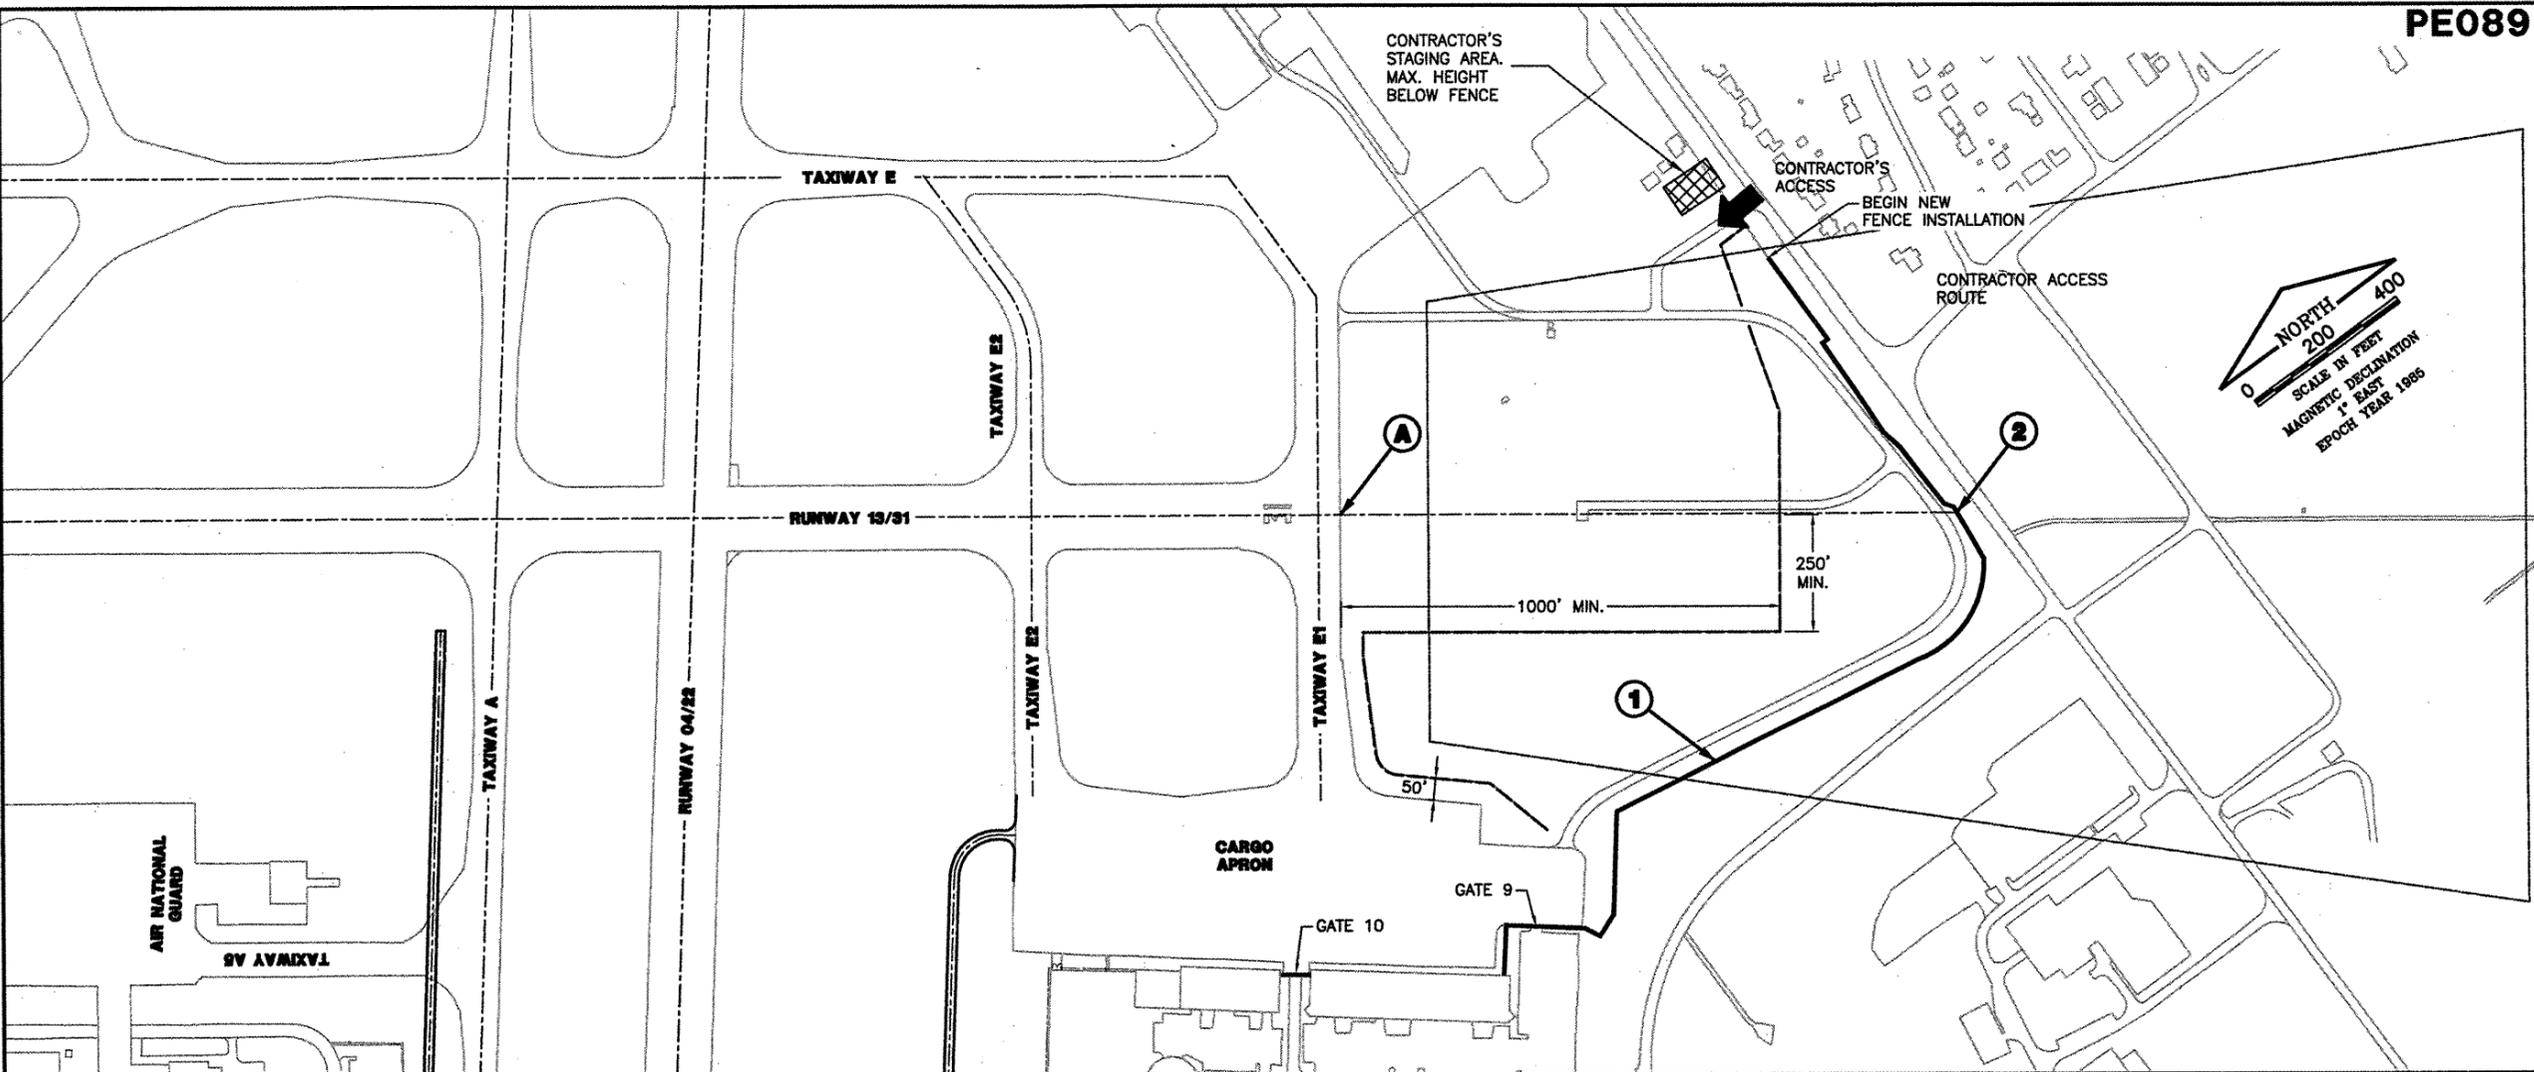
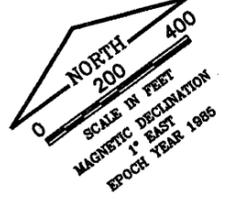



REVISIONS		
NUMBER	BY	DATE

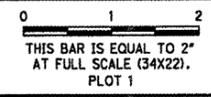


GENERAL WAYNE A. DOWNING
PEORIA INTERNATIONAL AIRPORT

CONSTRUCT NEW PERIMETER ROAD AND PERIMETER FENCE - PROJECT 3

LEGEND

 -  NEW 10' FENCE WORK AREA
-  LATHE LINE - WORK LIMITS
-  CONTRACTOR STAGING, STORAGE AND PARKING LOCATION
-  CONTRACTOR ACCESS ROUTE
-  CRITICAL POINT

PHASE 3 NOTES

1. THE CONTRACTOR WILL BE ALLOWED ACCESS TO THE FIELD THROUGH GATE AS SHOWN.
2. THIS PHASE CONSISTS OF THE INSTALLATION OF NEW 10' CHAIN LINK FENCE AT THE LOCATIONS SHOWN AND THE REMOVAL AND REPLACEMENT OF GATES 9 AND 10 ONLY. WORK ON NEW FENCE ITEMS TO THE WEST OF CARGO BUILDING #2 ARE TO BE COMPLETED UNDER PHASE 2.
3. PHASE 1, 2 AND 3 MAY BE CONSTRUCTED CONCURRENTLY WITH THE APPROVAL OF THE AIRPORT.

CRITICAL POINTS

POINT NUMBER	TYPE	LATITUDE	LONGITUDE	ELEVATION
A	RUNWAY 31	40° 39' 25.95"	89° 41' 04.55"	642.5
1	FENCE	40° 39' 16.64"	89° 41' 01.17"	650.0
2	FENCE	40° 39' 17.68"	89° 40' 49.91"	650.0

CONTRACTOR SHALL INSTALL SOLAR POWERED OBSTRUCTION LIGHTS AT POINTS 1, 2 AND AT THE BEGINNING OF THE NEW FENCE OR AS SPECIFIED BY THE AIRPORT.


CMT
 CRAWFORD, MURPHY & TILLY, INC.
 CONSULTING ENGINEERS
 License No. 84-000613

IL PROJECT: PIA-3865
AIP PROJ: 3-17-0080-XX

FILE:	CAP3
DESIGN BY:	TJH/SMS
DRAWN BY:	CMT
CHECKED BY:	CET
APPROVED BY:	CET
DATE:	02-13-2009
JOB No:	07061-04-00

CONSTRUCTION ACTIVITY PLAN - PHASE 3

SHEET 6 OF 151 SHEETS