

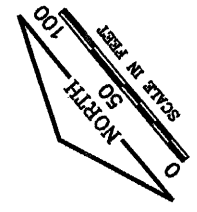


REVISIONS		
NUMBER	BY	DATE

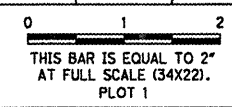

LEGEND

	NEW PERIMETER ROAD
	UNDERCUT SECTION
	UNDERCUT WITH SOIL STABILIZATION

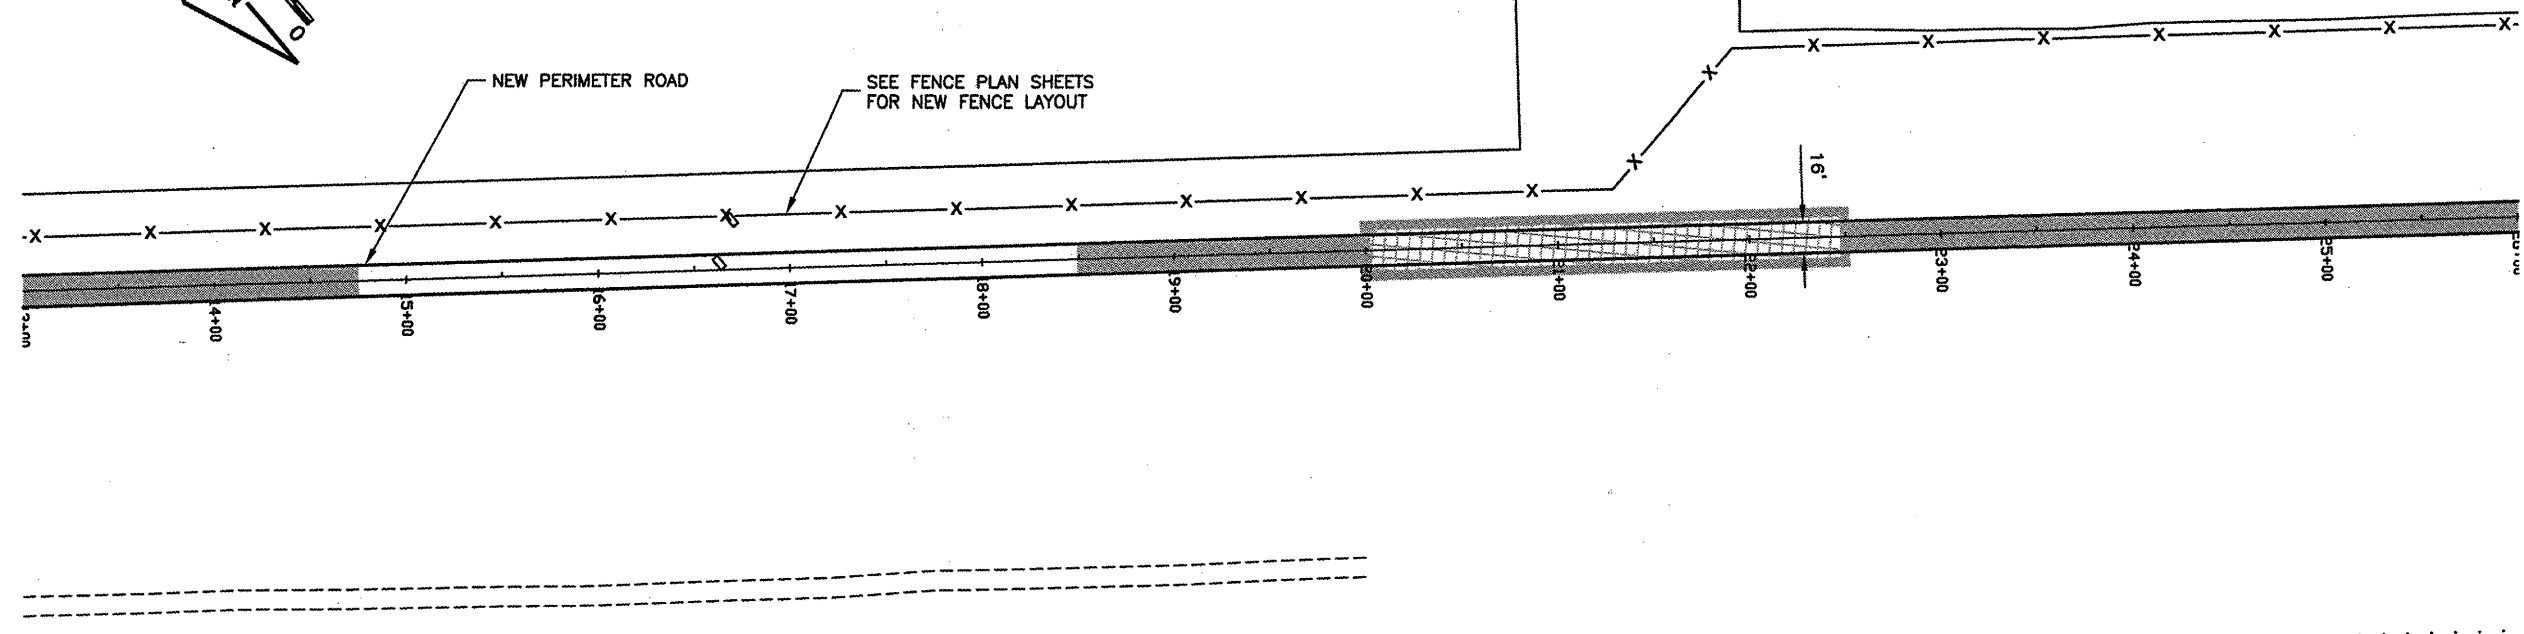

SCALES:
 .1" = 50' HOR
 1" = 5' VER


GENERAL WAYNE A. DOWNING
PEORIA INTERNATIONAL AIRPORT

CONSTRUCT NEW PERIMETER ROAD AND PERIMETER FENCE - PROJECT 3

CMT
 CRAWFORD, MURPHY & TILLY, INC.
 CONSULTING ENGINEERS
 License No. 784-000613

IL PROJECT: PIA-3865
AP PROJ: 3-17-0080-XX

FILE:	SOUTH_PLAN_PROFILE_02
DESIGN BY:	T.JH/SMS
DRAWN BY:	CMT
CHECKED BY:	CET
APPROVED BY:	CET
DATE:	02-13-2009
JOB No:	07061-04-00

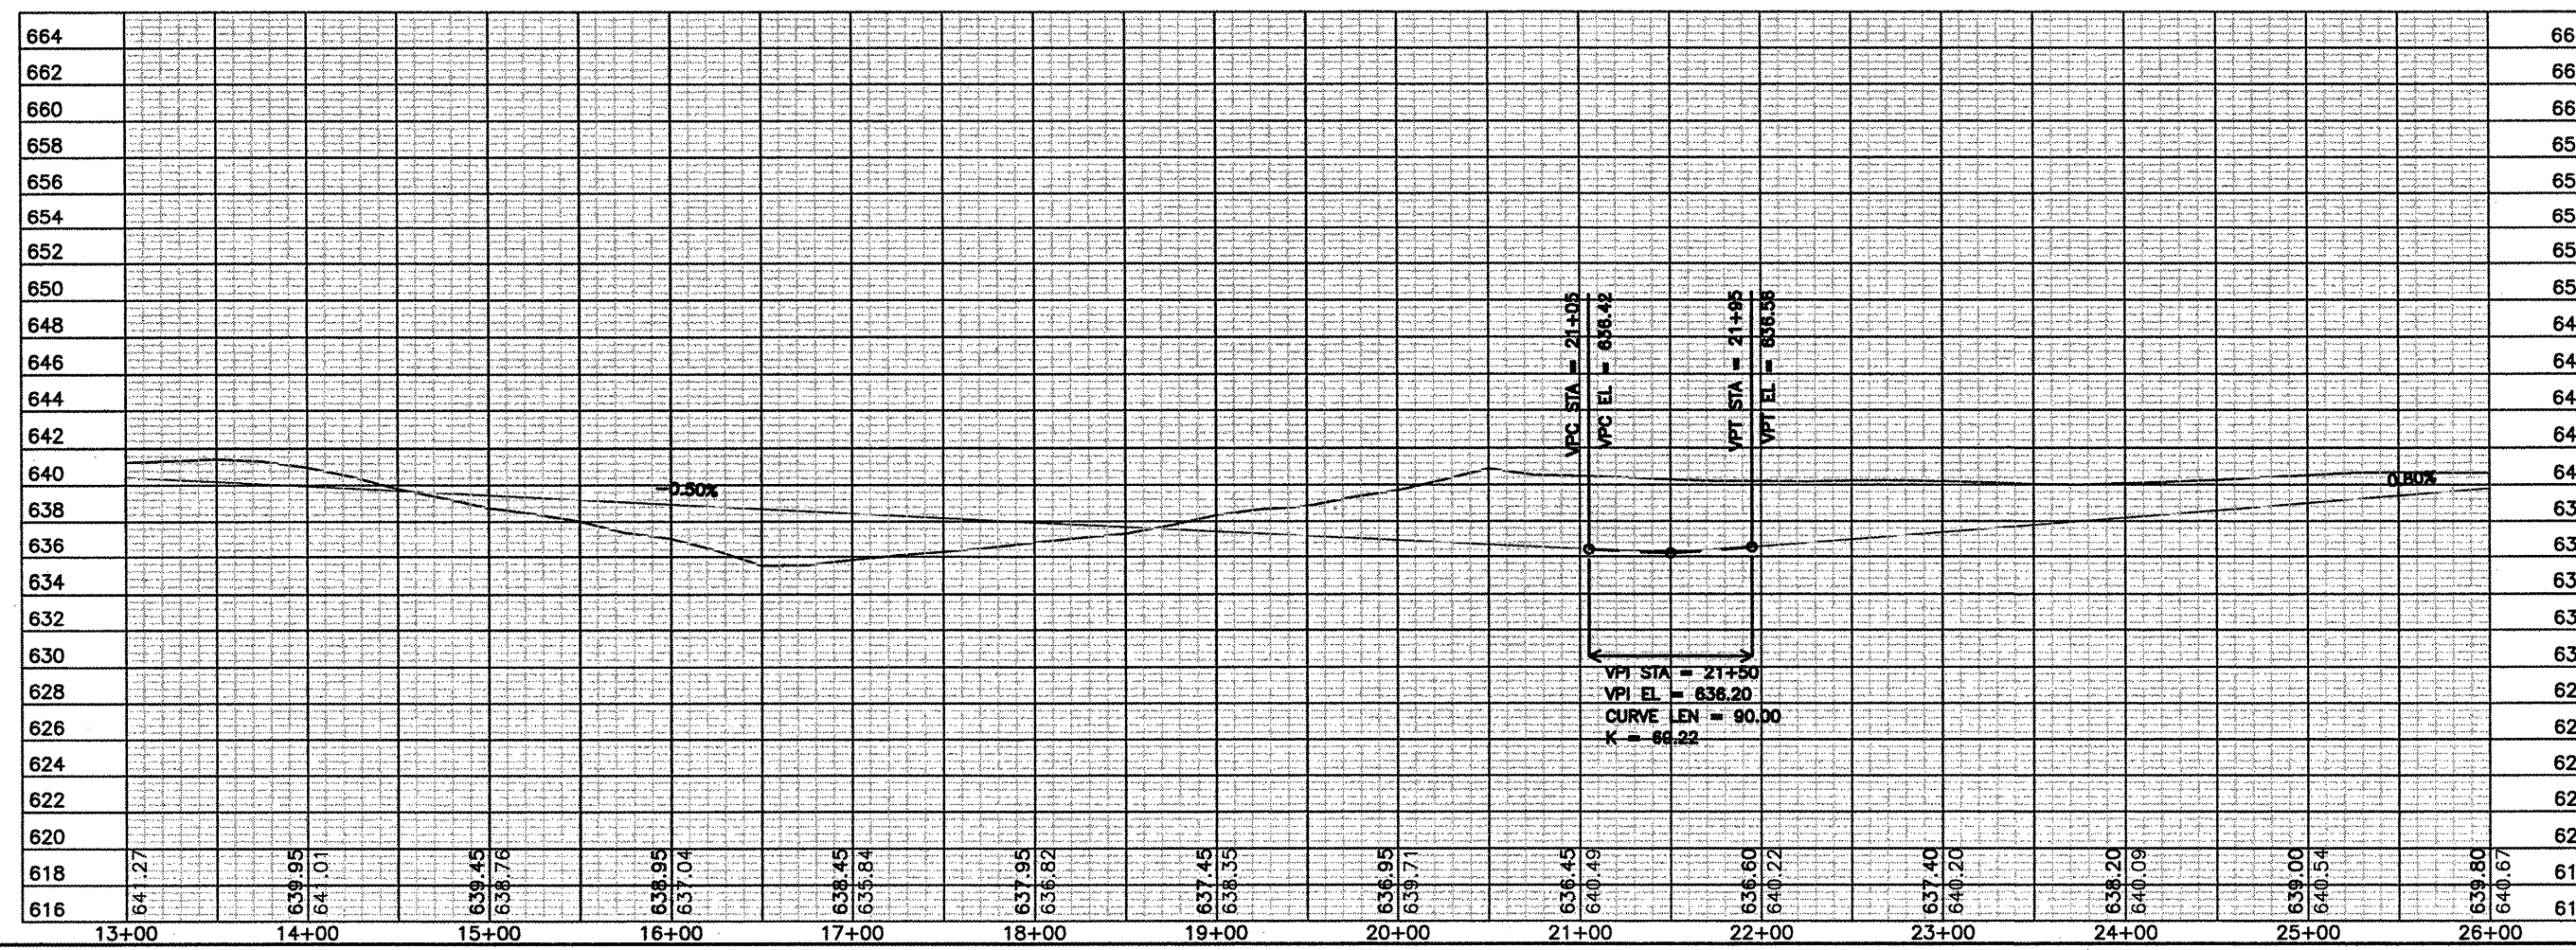

K:\Peoria\PIA\070610400\Draw\Sheets\1_West_South_Fence\Phase 3 Sheets
 FILE: South_Plan_Profile_02.dwg
 DATE: 2/11/2009 5:50 PM