




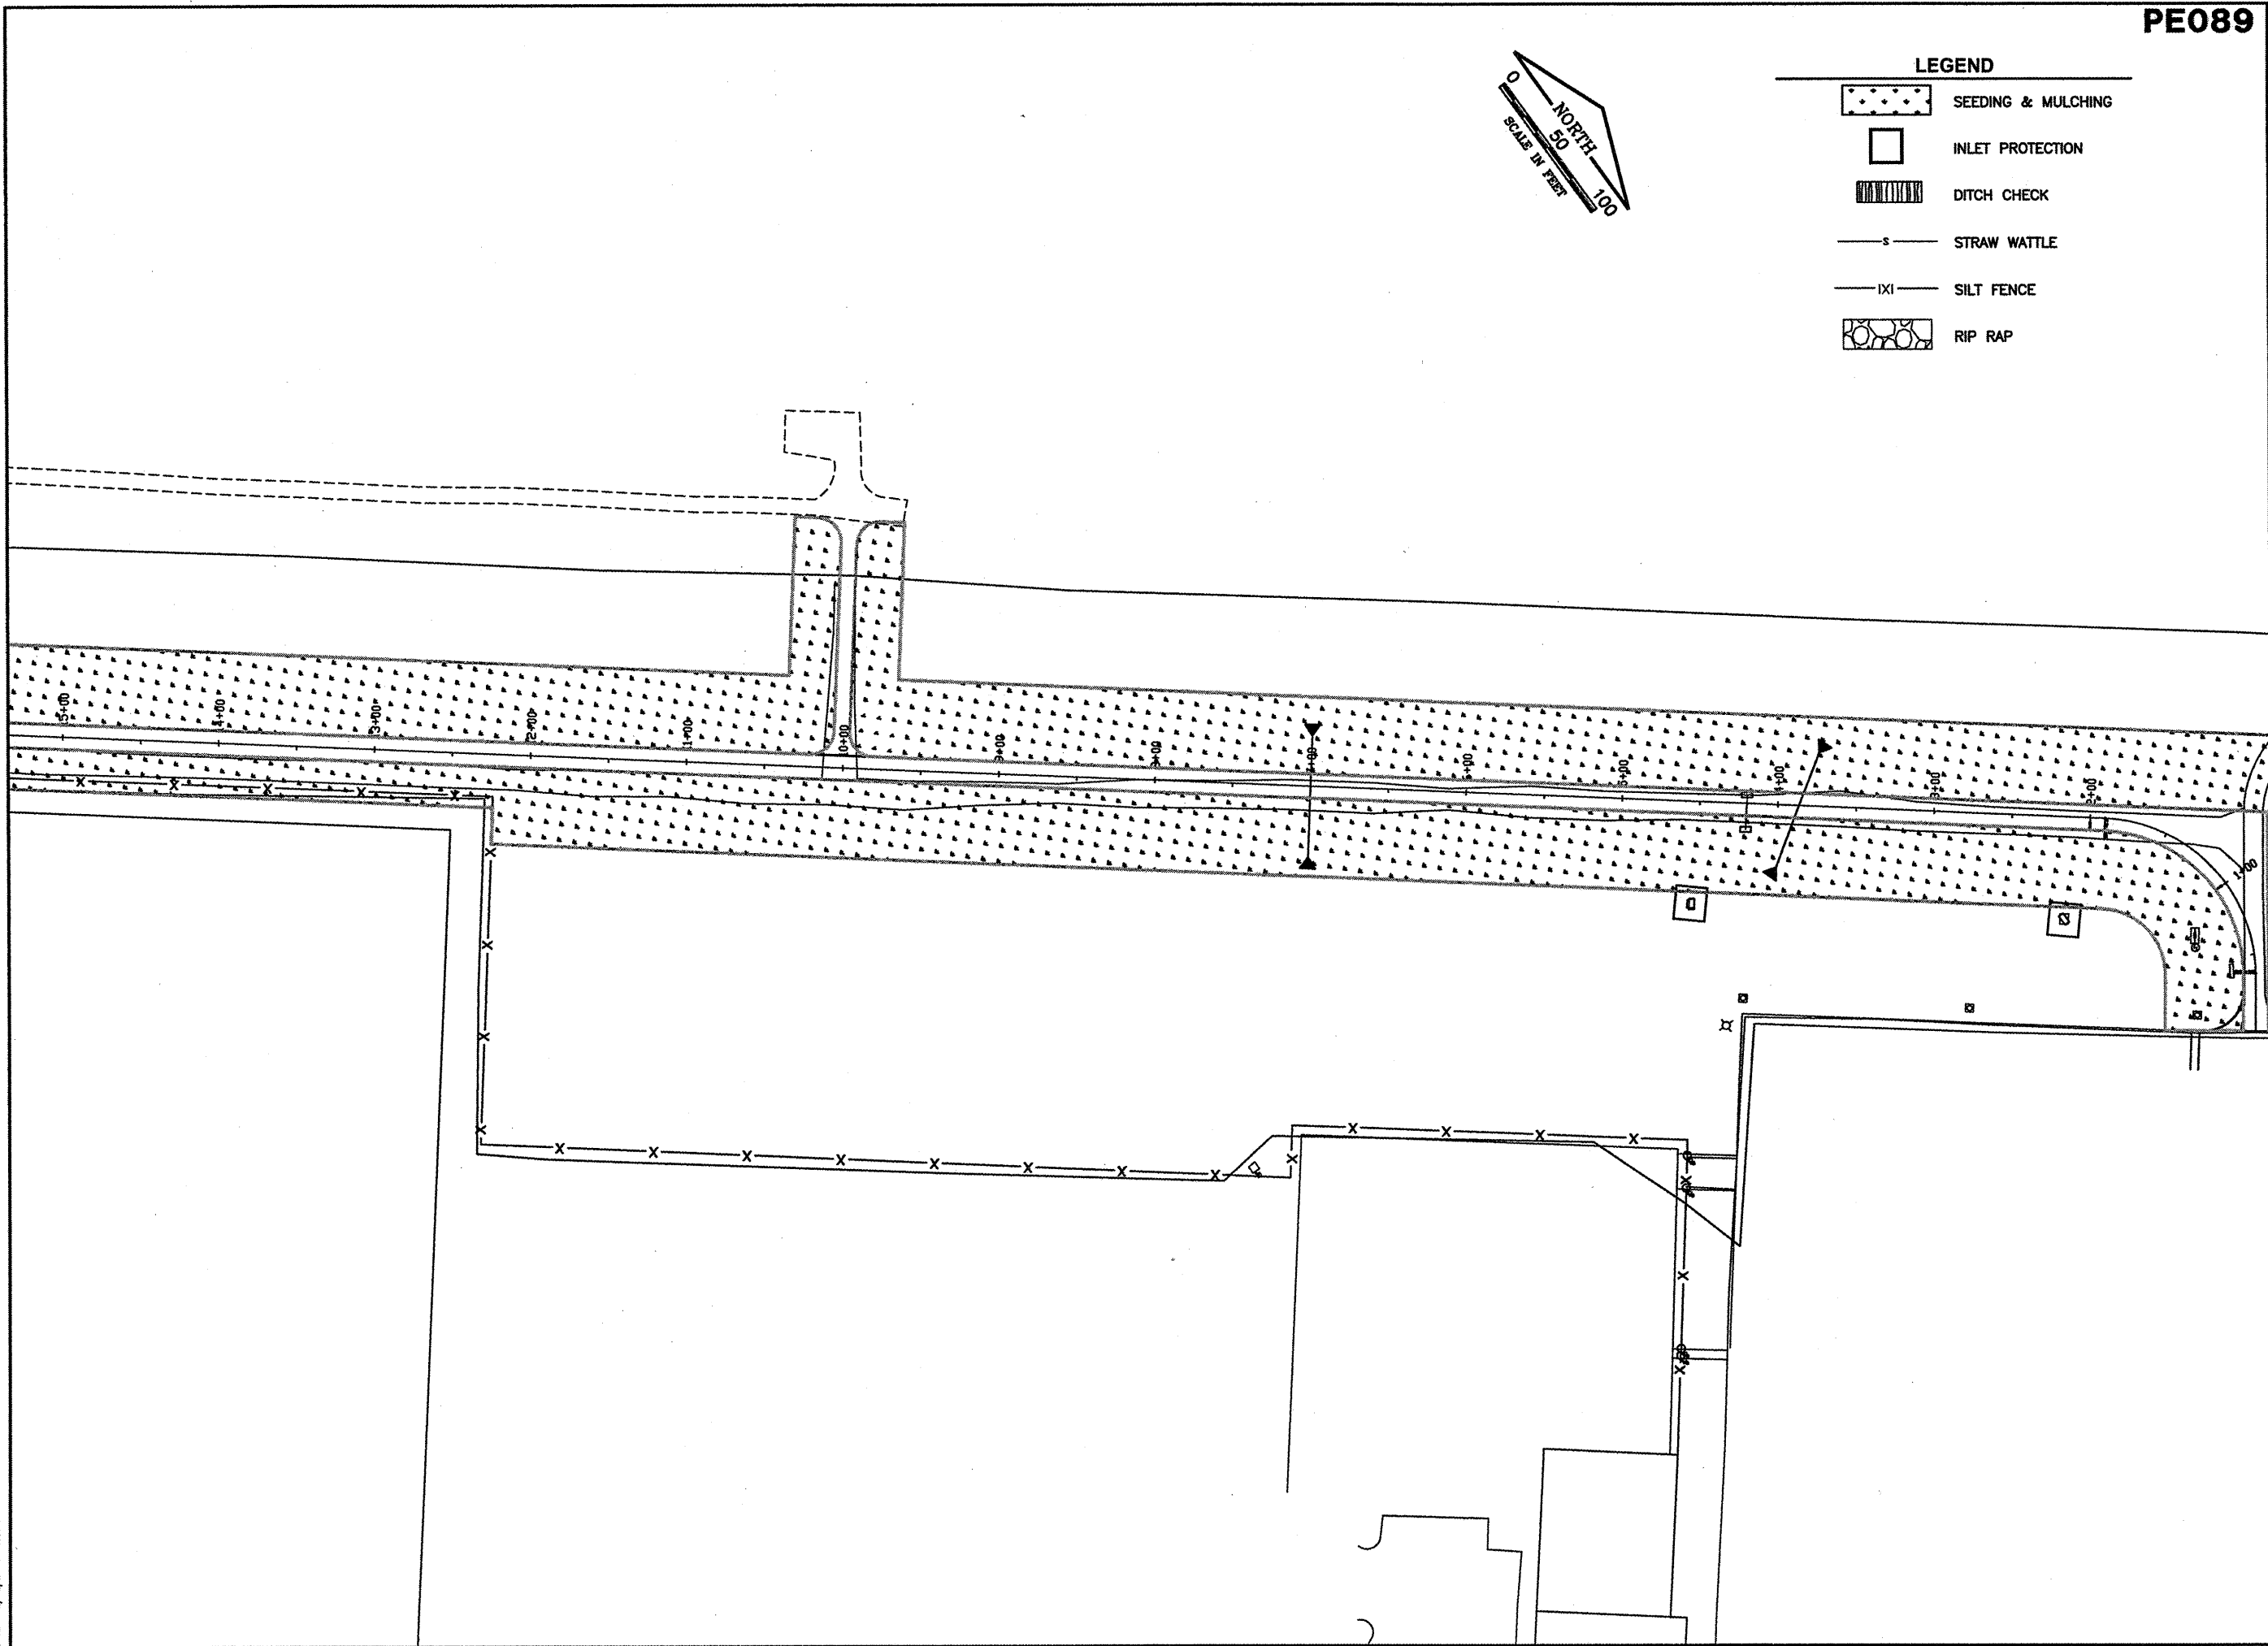



K:\Peoria\070610400\Draw\Sheets\1_West_South_Fence\Phase 3 Sheets
 FILE: SOUTH_INDXSEC_01.dwg
 DATE: 2/12/2009 10:28 AM

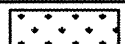

PE089

LEGEND

  -  SEEDING & MULCHING
-  INLET PROTECTION
-  DITCH CHECK
-  STRAW WATTLE
-  SILT FENCE
-  RIP RAP

REVISIONS		
NUMBER	BY	DATE

0 1 2
 THIS BAR IS EQUAL TO 2"
 AT FULL SCALE (34X22).
 PLOT 1

GENERAL WAYNE A. DOWNING
PEORIA INTERNATIONAL AIRPORT

CONSTRUCT NEW PERIMETER ROAD AND PERIMETER FENCE - PROJECT 3

© Copyright CMT, Inc.

CMT
CRAWFORD, MURPHY & TILLY, INC.
 CONSULTING ENGINEERS
 License No. 84-000619

PROJECT: PIA-3865
AIP PROJ: 3-17-0080-XX

FILE:	SOUTH_INDXSEC_01
DESIGN BY:	T.JH/SMS
DRAWN BY:	CMT
CHECKED BY:	CET
APPROVED BY:	CET
DATE:	02-13-2009
JOB No:	07061-04-00

SOUTH TURFING PLAN
SHEET 1 OF 6

SHEET 78 OF 151 SHEETS