

PE089

| REVISIONS |    |      |
|-----------|----|------|
| NUMBER    | BY | DATE |
|           |    |      |
|           |    |      |
|           |    |      |

0 1 2  
THIS BAR IS EQUAL TO 2'  
AT FULL SCALE (34X22).  
PLOT 1

**GENERAL WAYNE A. DOWNING**  
**PEORIA INTERNATIONAL AIRPORT**

**CONSTRUCT NEW PERIMETER ROAD AND PERIMETER FENCE - PROJECT 3**

© Copyright CMT, Inc.

**CMT**  
CRAWFORD, MURPHY & TILLY, INC.  
CONSULTING ENGINEERS  
License No. 84-000613




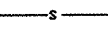
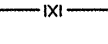

**IL PROJECT: PIA-3865**  
**AIP PROJ: 3-17-0080-XX**



FILE: SOUTH\_INXSEC\_04  
DESIGN BY: TJH/SMS  
DRAWN BY: CMT  
CHECKED BY: CET  
APPROVED BY: CET  
DATE: 02-13-2009  
JOB No: 07061-04-00

**SOUTH TURFING PLAN**  
**SHEET 4 OF 6**

SHEET 81 OF 151 SHEETS

**LEGEND**

-  SEEDING & MULCHING
-  INLET PROTECTION
-  DITCH CHECK
-  STRAW WATTLE
-  SILT FENCE
-  RIP RAP

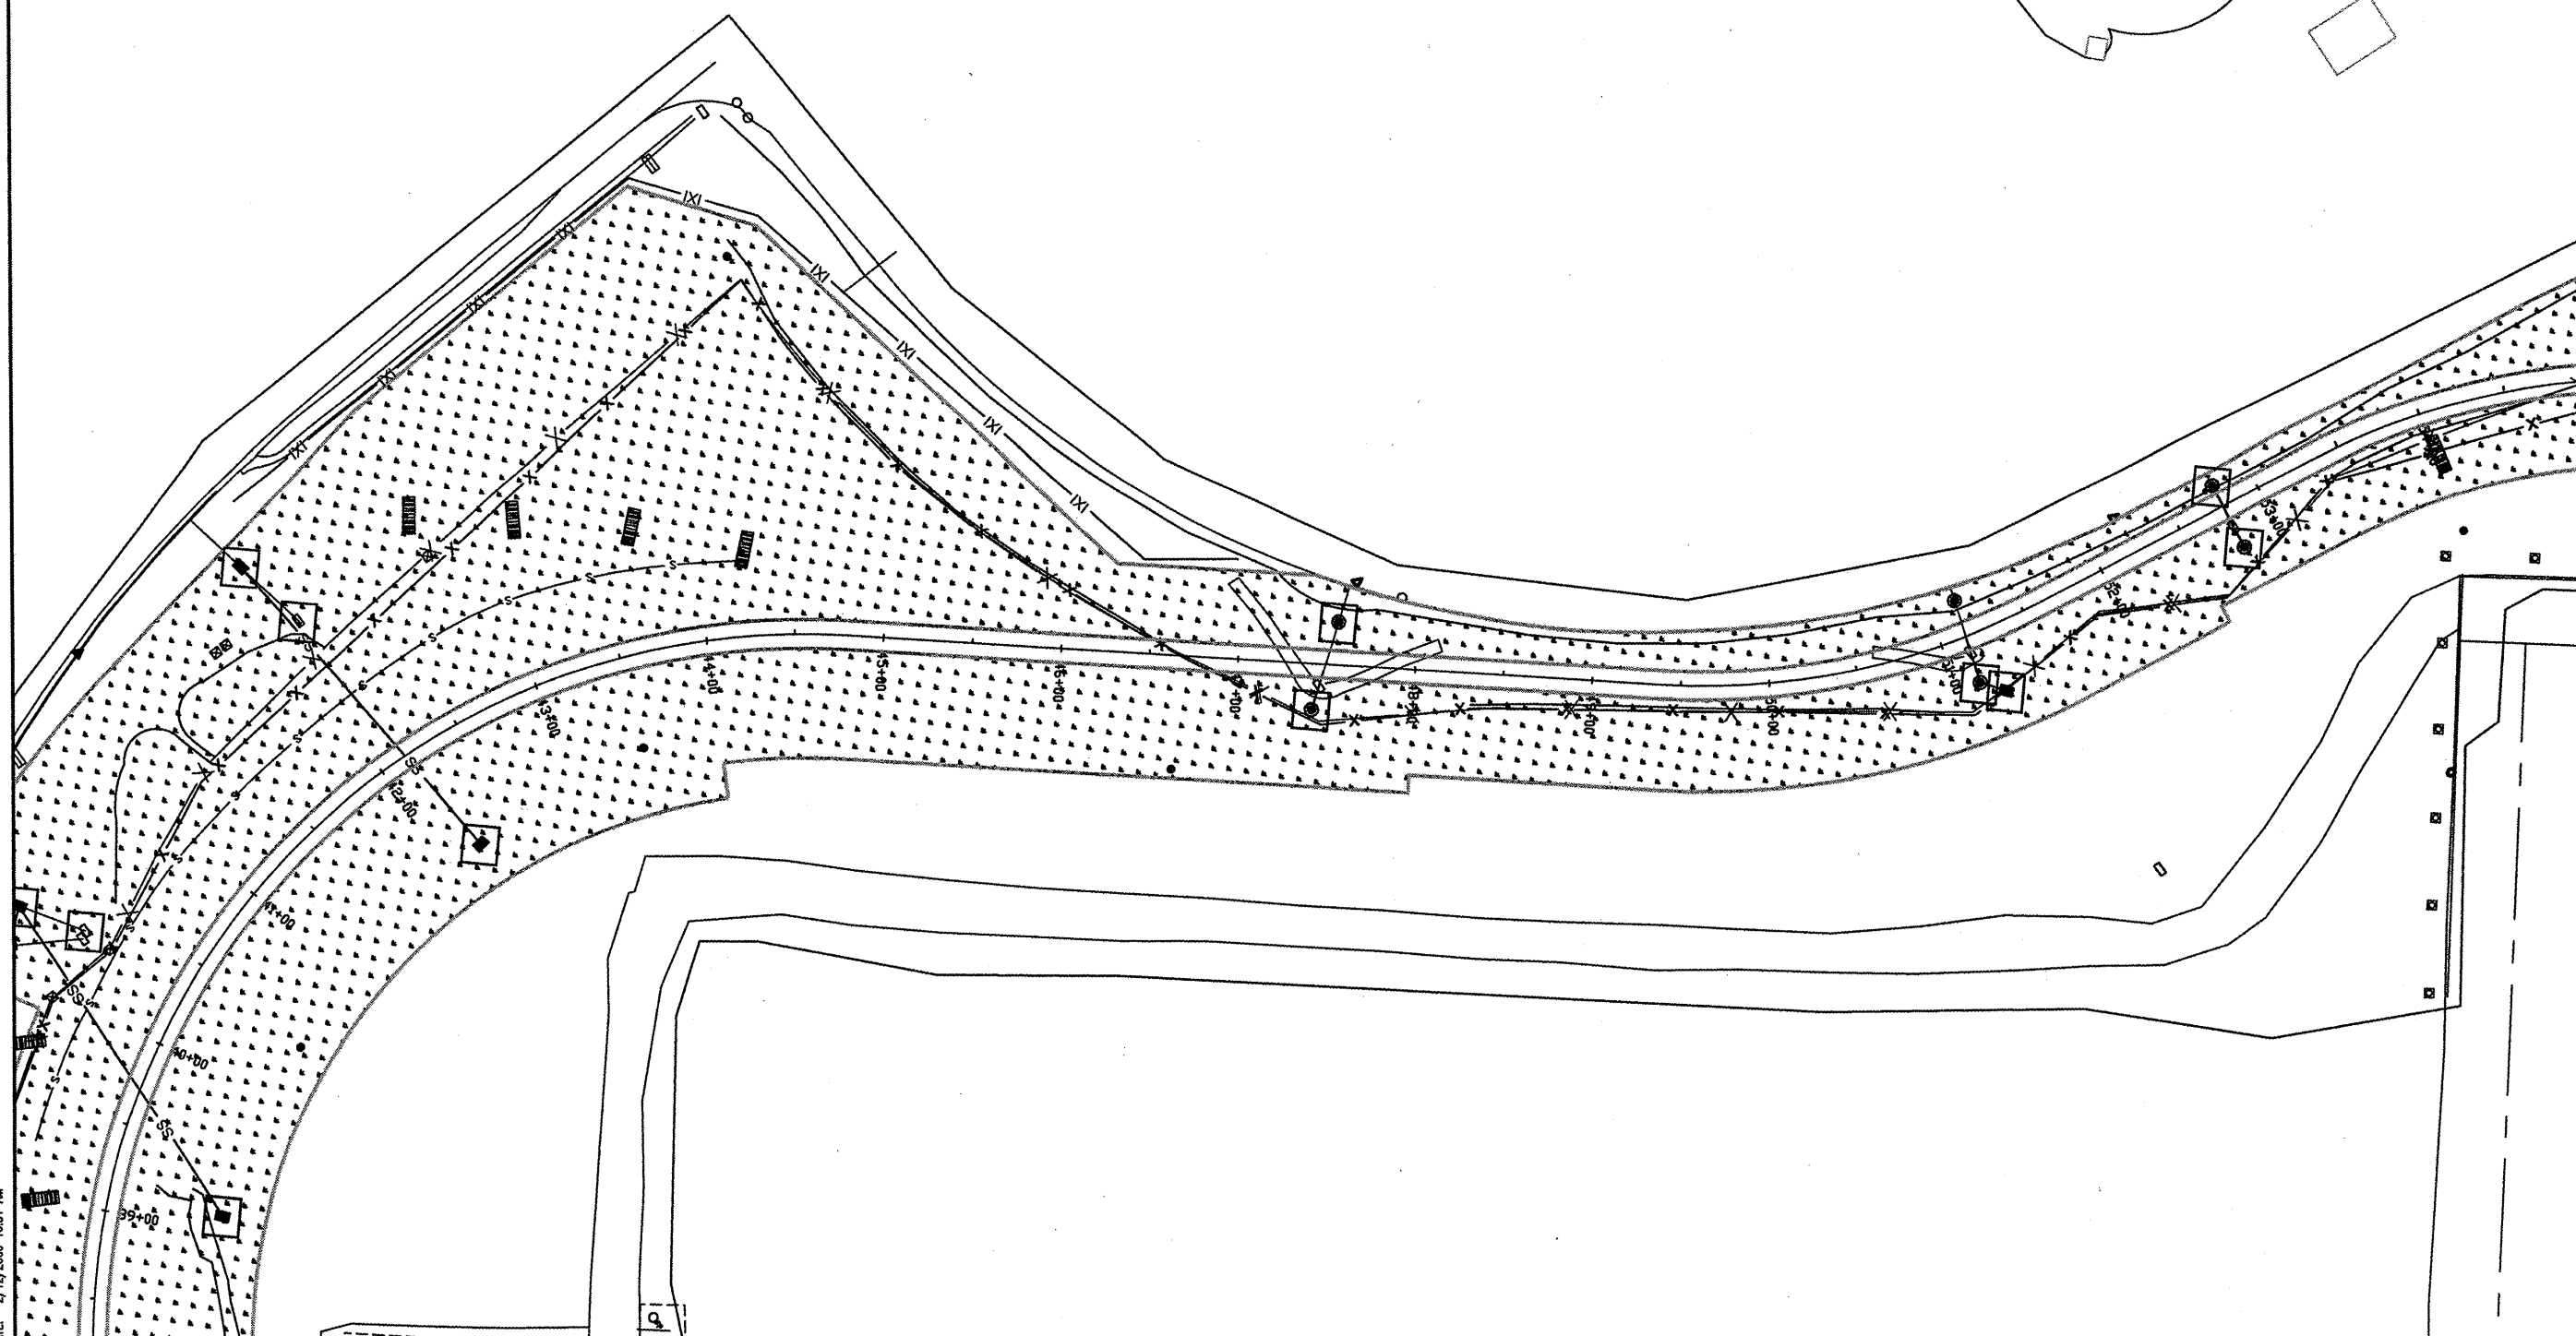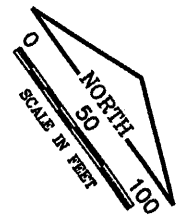

K:\Peoria\PIA\070610400\Draw\Sheets\1...West\_South\_Fence\Phase 3 Sheets  
FILE: SOUTH\_INXSEC\_04.dwg  
DATE: 2/12/2009 10:31 AM