


K:\Pieridae\070610400\Draw\Sheets\1_West_South_Fence\Phase 3 Sheets
 FILE: SOUTH_INDXSEC_05.dwg
 DATE: 2/12/2009 10:32 AM

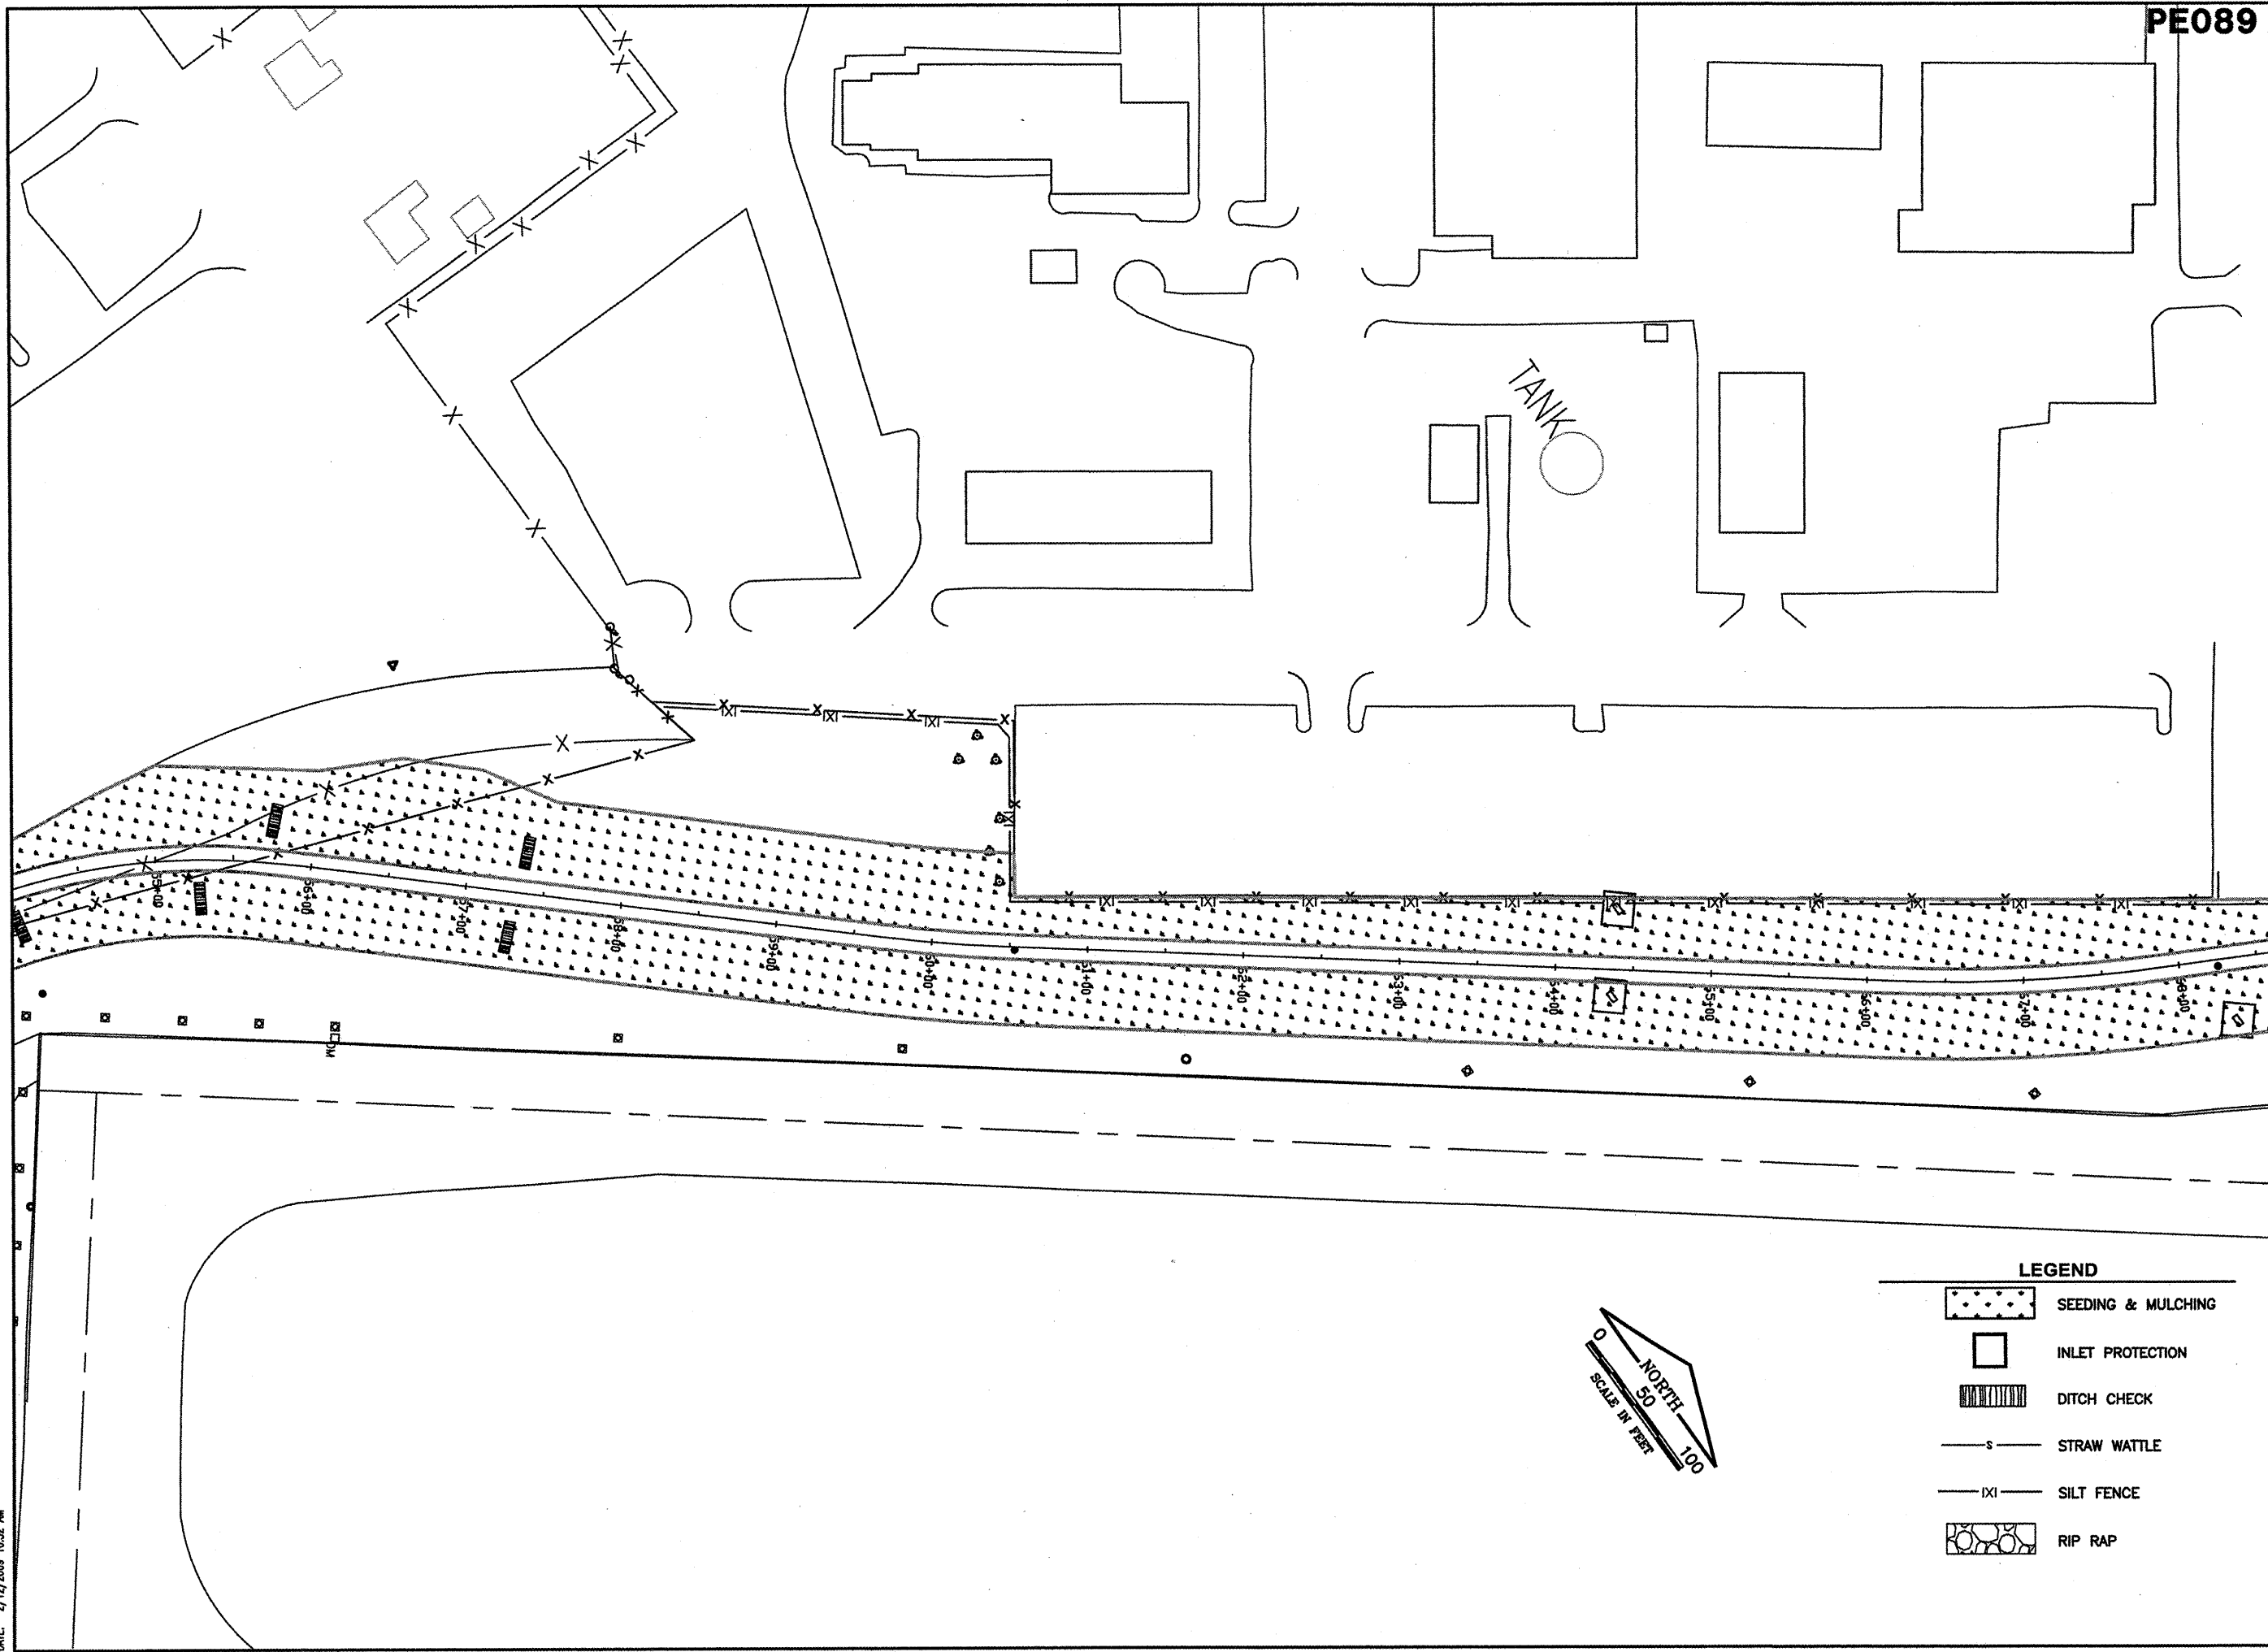

PE089

REVISIONS		
NUMBER	BY	DATE

0 1 2
 THIS BAR IS EQUAL TO 2"
 AT FULL SCALE (34X22).
 PLOT 1

GENERAL WAYNE A. DOWNING
PEORIA INTERNATIONAL AIRPORT

CONSTRUCT NEW PERIMETER ROAD AND PERIMETER FENCE - PROJECT 3


© Copyright CMT, Inc.
CMT
CRAWFORD, MARRY & TILLY, INC.
 CONSULTING ENGINEERS
 License No. 184-000613

IL PROJECT: PIA-3865
AIP PROJ: 3-17-0080-XX

FILE:	SOUTH_INDXSEC_05
DESIGN BY:	TJH/SMS
DRAWN BY:	CMT
CHECKED BY:	CET
APPROVED BY:	CET
DATE:	02-13-2009
JOB No:	07061-04-00

SOUTH TURFING PLAN
SHEET 5 OF 6

SHEET 82 OF 151 SHEETS

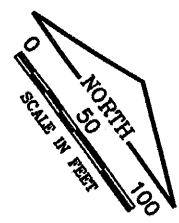

LEGEND

	SEEDING & MULCHING
	INLET PROTECTION
	DITCH CHECK
	STRAW WATTLE
	SILT FENCE
	RIP RAP