


K:\peoria\070810\00\Draw\Sheets\1_Weat_South_Fence\Phase 3 Sheets
 FILE: SOUTH_XSEC_0+00_1+00.dwg
 DATE: 2/12/2009 9:18 AM

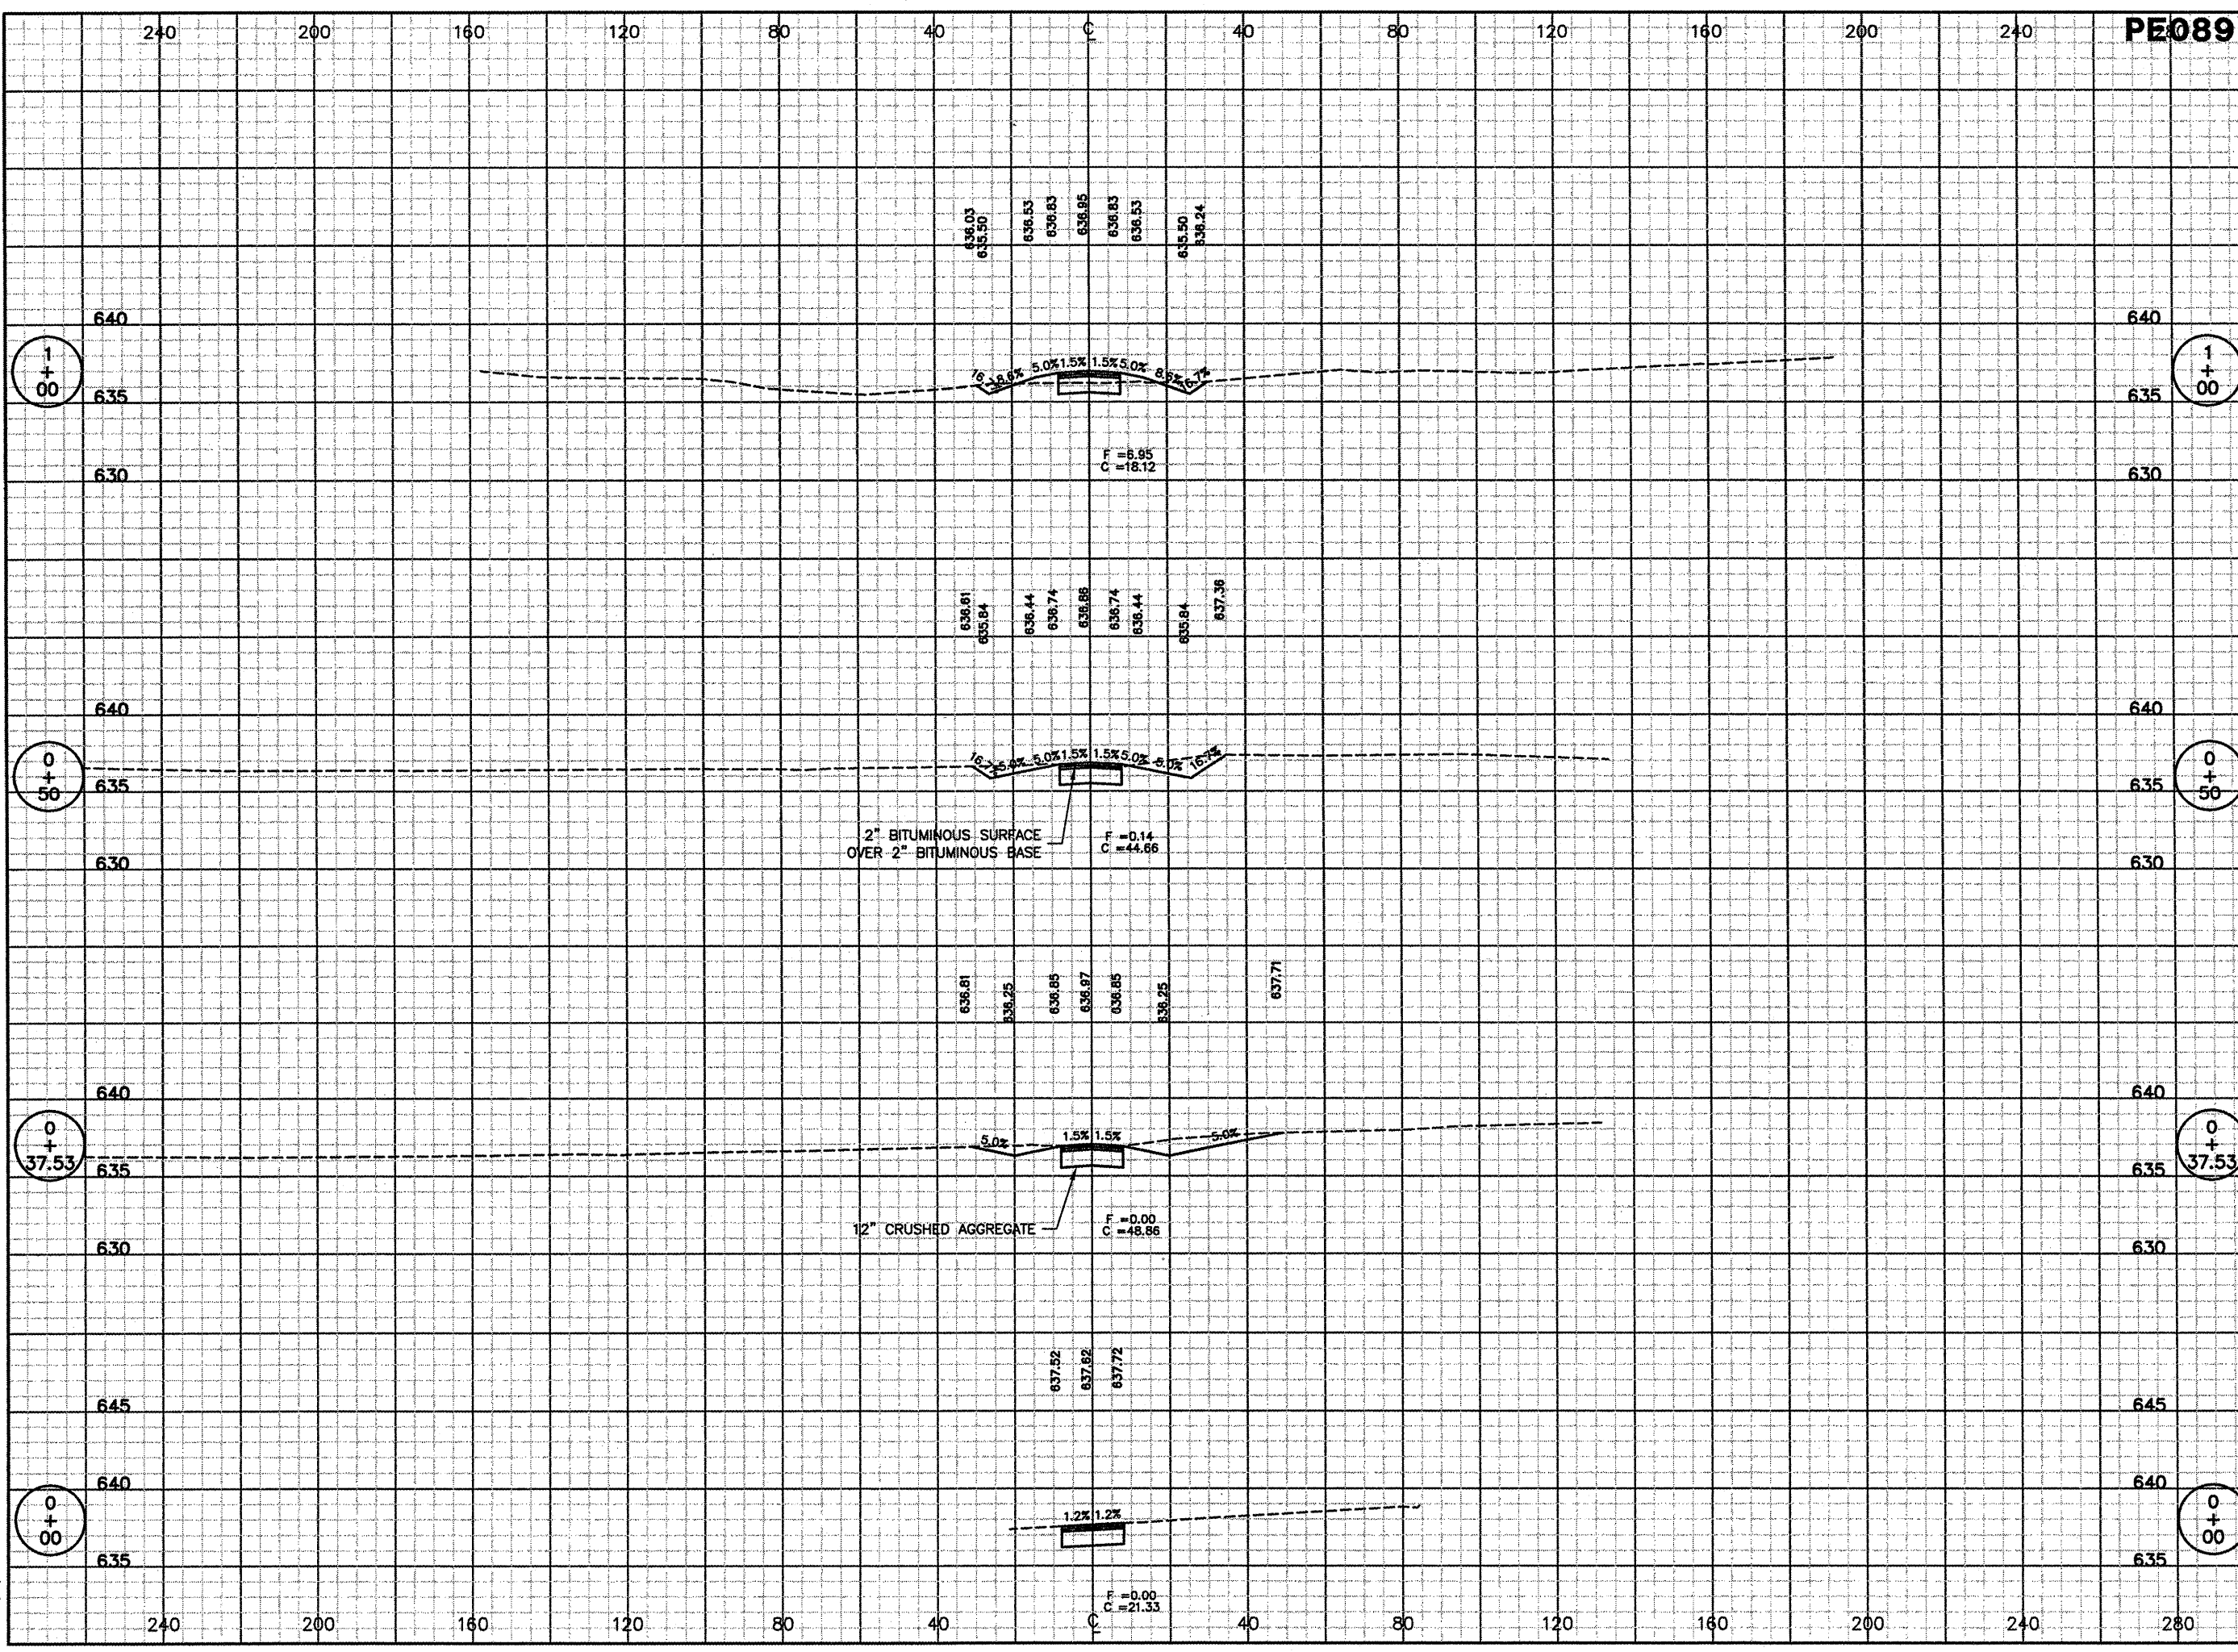

PE089

REVISIONS		
NUMBER	BY	DATE

0 1 2
 THIS BAR IS EQUAL TO 2"
 AT FULL SCALE (34X22).
 PLOT 1

GENERAL WAYNE A. DOWNING
 PEORIA INTERNATIONAL AIRPORT

**CONSTRUCT NEW PERIMETER ROAD AND
 PERIMETER FENCE - PROJECT 3**

© Copyright CMT, Inc.

CMT
 CRAWFORD, MURPHY & TILLY, INC.
 CONSULTING ENGINEERS
 License No. 784-000613

**IL PROJECT: PIA-3865
 AIP PROJ 3-17-0080-XX**

FILE:	
DESIGN BY:	TJH/SMS
DRAWN BY:	CMT
CHECKED BY:	CET
APPROVED BY:	CET
DATE:	02-13-2009
JOB No:	07061-04-00

**SOUTH CROSS SECTION
 STA 0+00 TO 1+00**

SHEET 89 OF 151 SHEETS