




K:\peoria\070610400\Draw\Sheets\1_West_South_Fence\Phase 3 Sheets
 FILE: South_XSEC_1+50_3+00.dwg
 DATE: 2/12/2009 9:18 AM

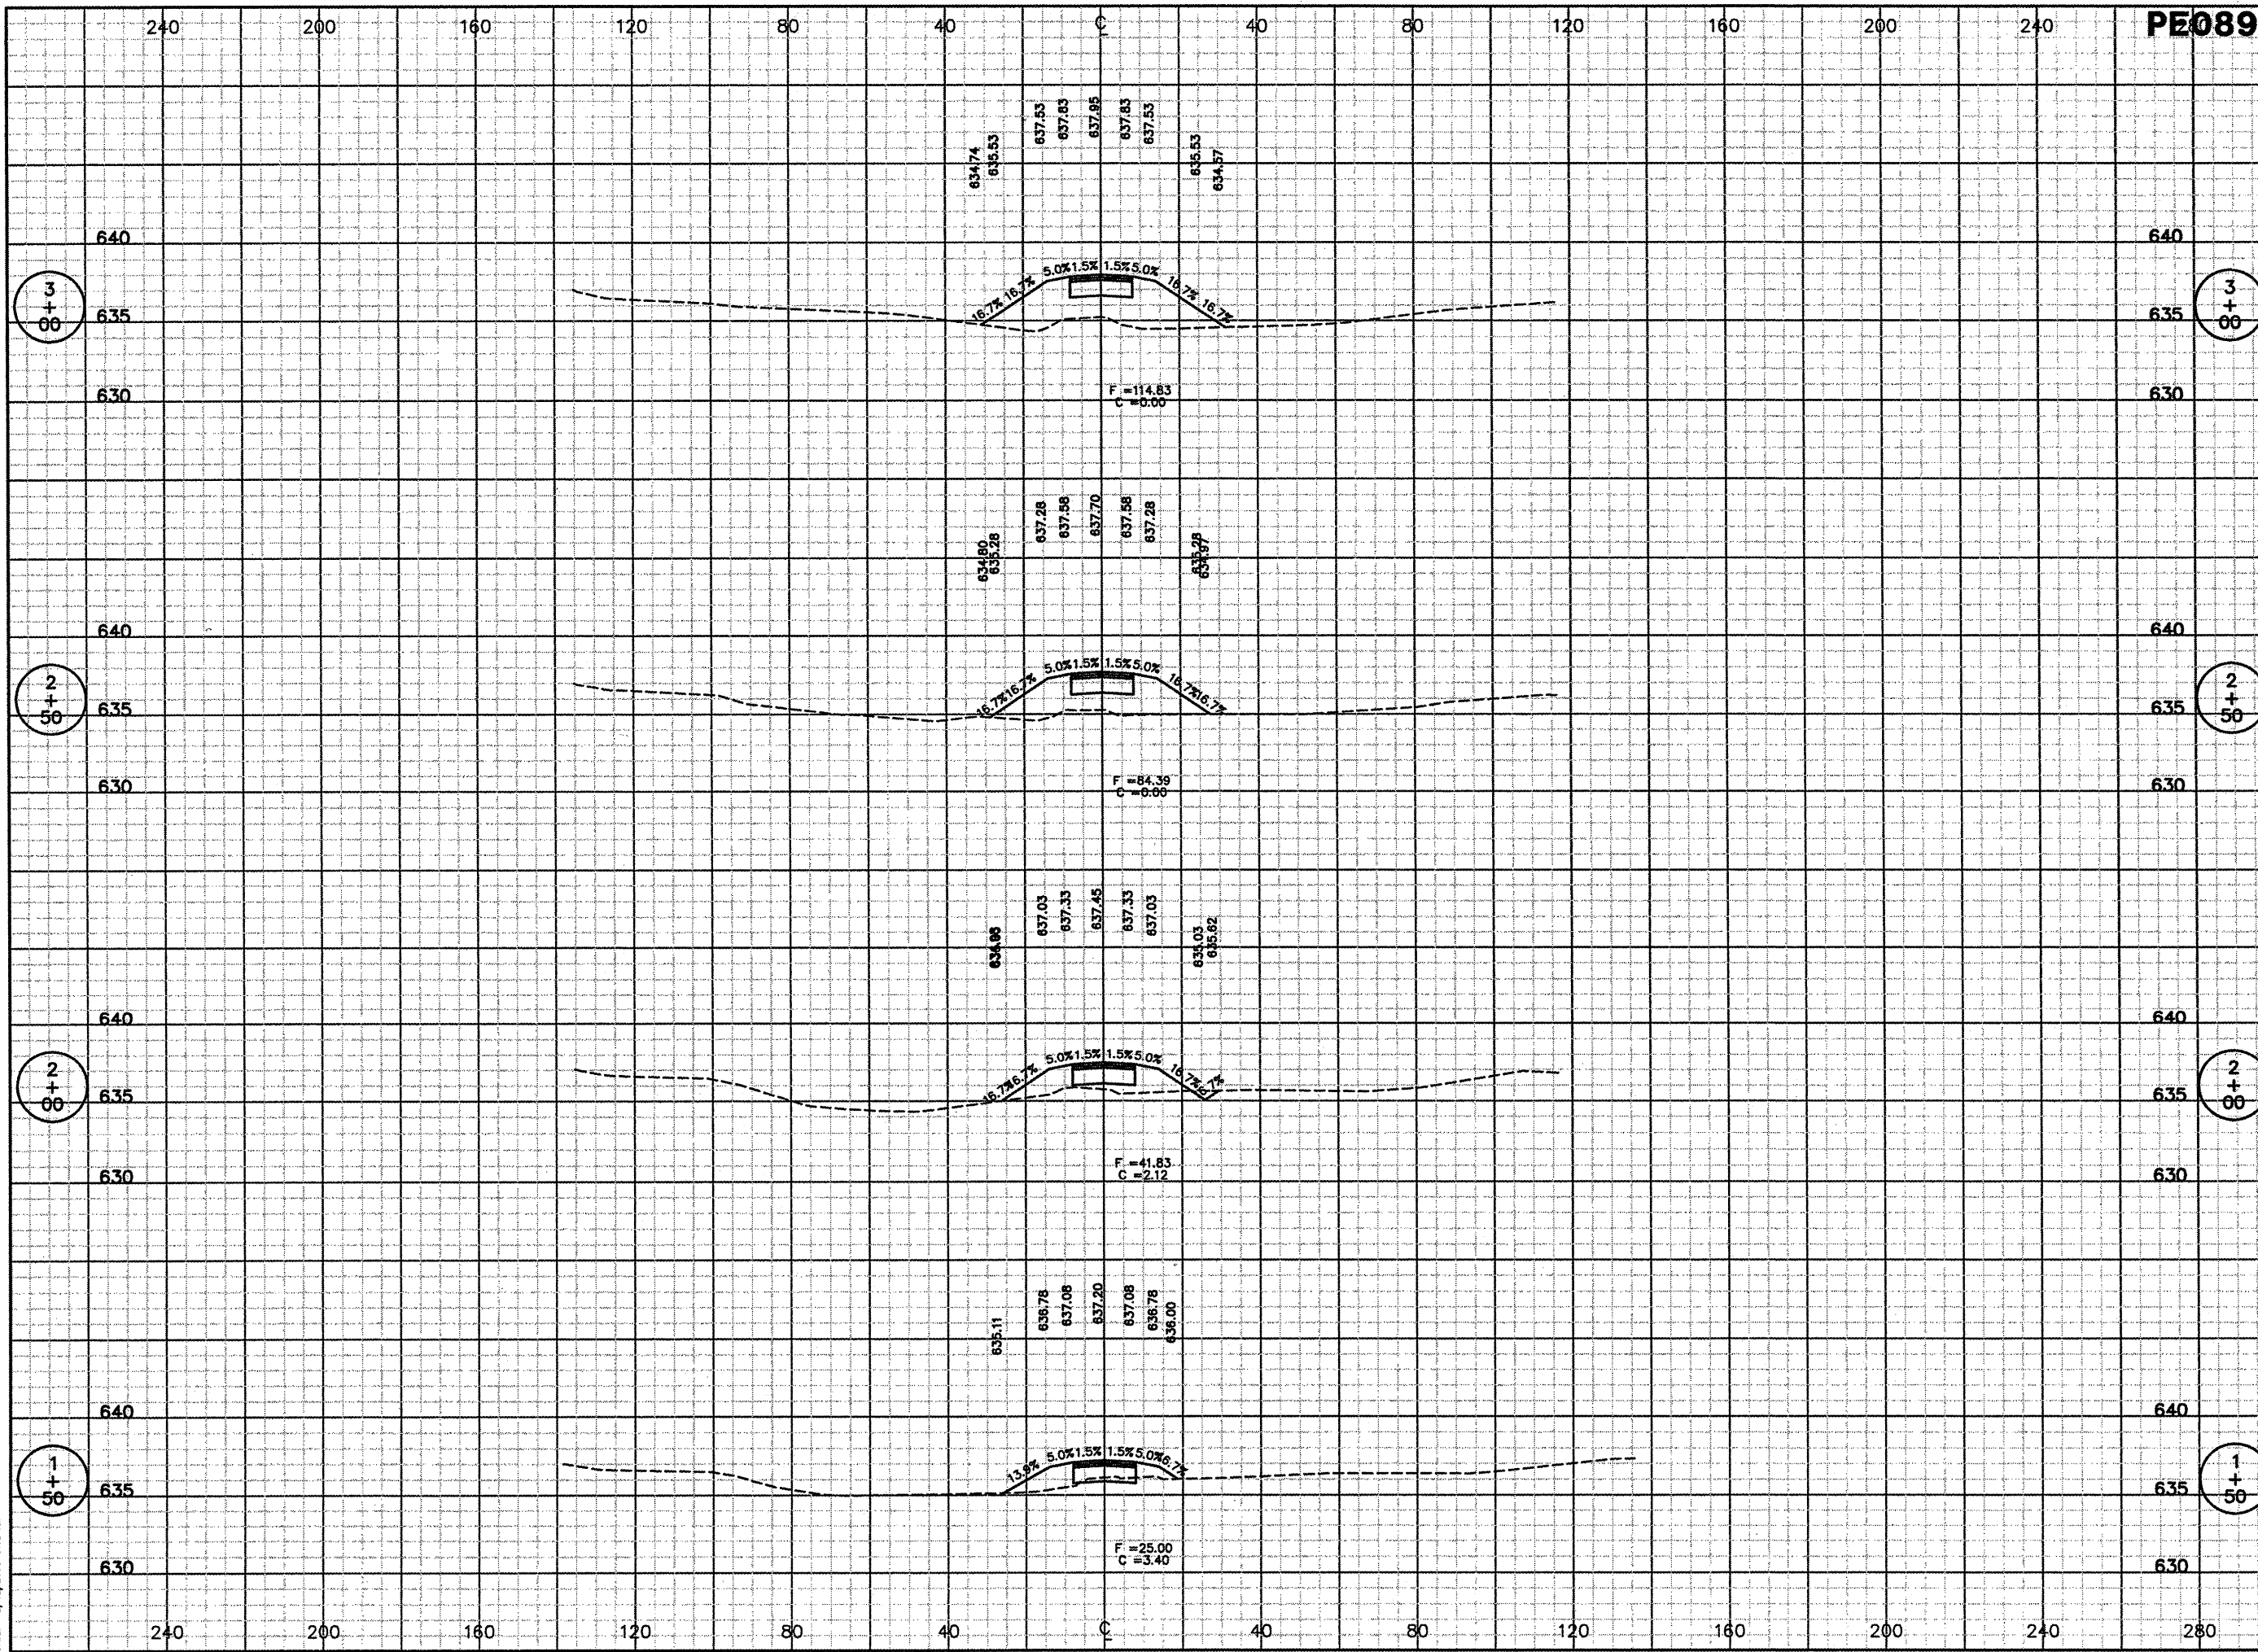


PE089

| REVISIONS | | |
|-----------|----|------|
| NUMBER | BY | DATE |
| | | |
| | | |

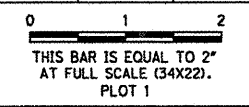

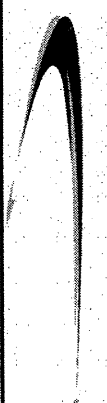
GENERAL WAYNE A. DOWNING
PEORIA INTERNATIONAL AIRPORT
CONSTRUCT NEW PERIMETER ROAD AND
PERIMETER FENCE - PROJECT 3


CMT
 CRAWFORD, MURPHY & TILLY, INC.
 CONSULTING ENGINEERS
 License No. 94-000618
© Copyright CMT, Inc.

IL PROJECT: PIA-3865
AIP PROJ: 3-17-0080-XX

| | |
|--------------|-------------|
| FILE: | |
| DESIGN BY: | TJH/SMS |
| DRAWN BY: | CMT |
| CHECKED BY: | CET |
| APPROVED BY: | CET |
| DATE: | 02-13-2009 |
| JOB No: | 07061-04-00 |

SOUTH CROSS SECTION
STA 1+50 TO 3+00
 SHEET 90 OF 151 SHEETS