


K:\Peoria\070610400\Draw\Sheets\1_west_South_Fence\Phase 3 Sheets
 FILE: South_XSEC_41+00_41+50.dwg
 DATE: 7/12/2009 8:19 AM

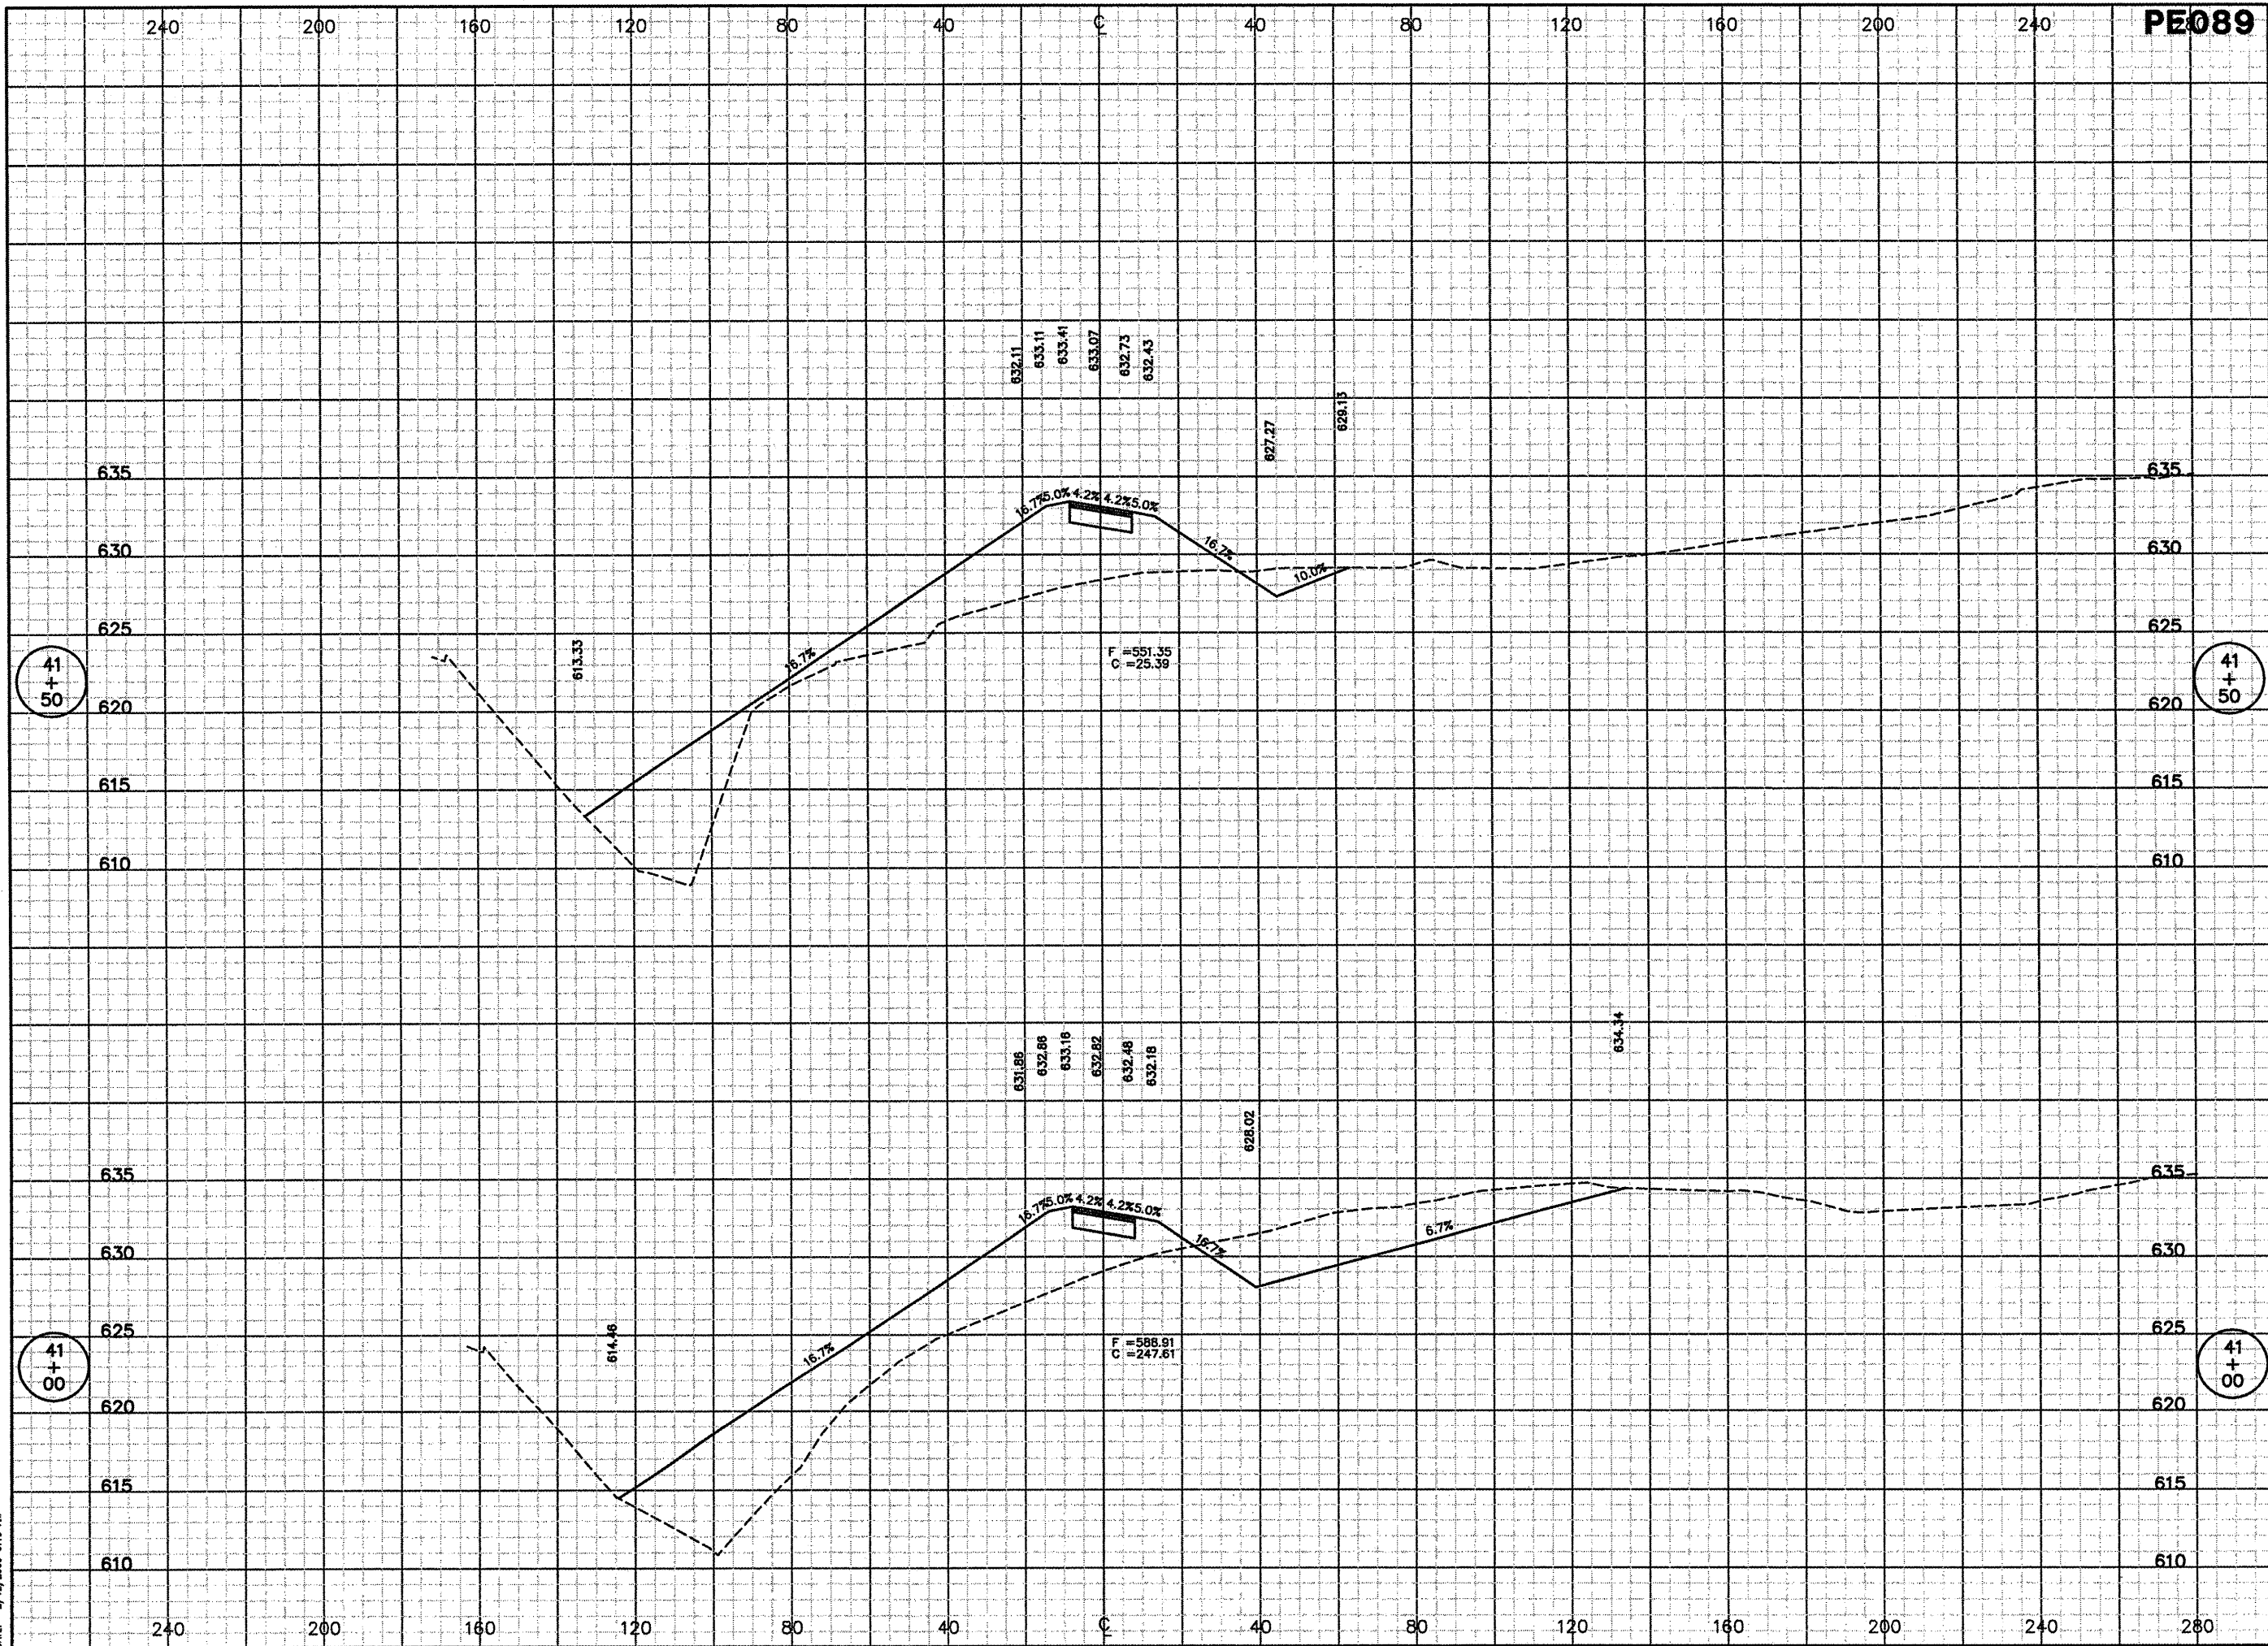

PE089

| REVISIONS | | |
|-----------|----|------|
| NUMBER | BY | DATE |
| | | |
| | | |

0 1 2
 THIS BAR IS EQUAL TO 2"
 AT FULL SCALE (34X22).
 PLOT 1

GENERAL WAYNE A. DOWNING
PEORIA INTERNATIONAL AIRPORT

CONSTRUCT NEW PERIMETER ROAD AND PERIMETER FENCE - PROJECT 3

© Copyright CMT, Inc.

CMT
 CRAWFORD, MURPHY & TILLY, INC.
 CONSULTING ENGINEERS
 License No. 84-000613

IL PROJECT: PIA-3865
AIP PROJ: 3-17-0080-XX

| | |
|--------------|-------------|
| FILE: | |
| DESIGN BY: | TJH/SMS |
| DRAWN BY: | CMT |
| CHECKED BY: | CET |
| APPROVED BY: | CET |
| DATE: | 02-13-2009 |
| JOB No: | 07061-04-00 |

SOUTH CROSS SECTION
STA 41+00 TO 41+50

SHEET 116 OF 151 SHEETS