




K:\Peoria\070610400\Draw\_Sheets\1\_West\_South\_Fence\Phase 3 Sheets  
 FILE: South\_XSEC\_42+25\_42+50.dwg  
 DATE: 2/12/2009 8:19 AM

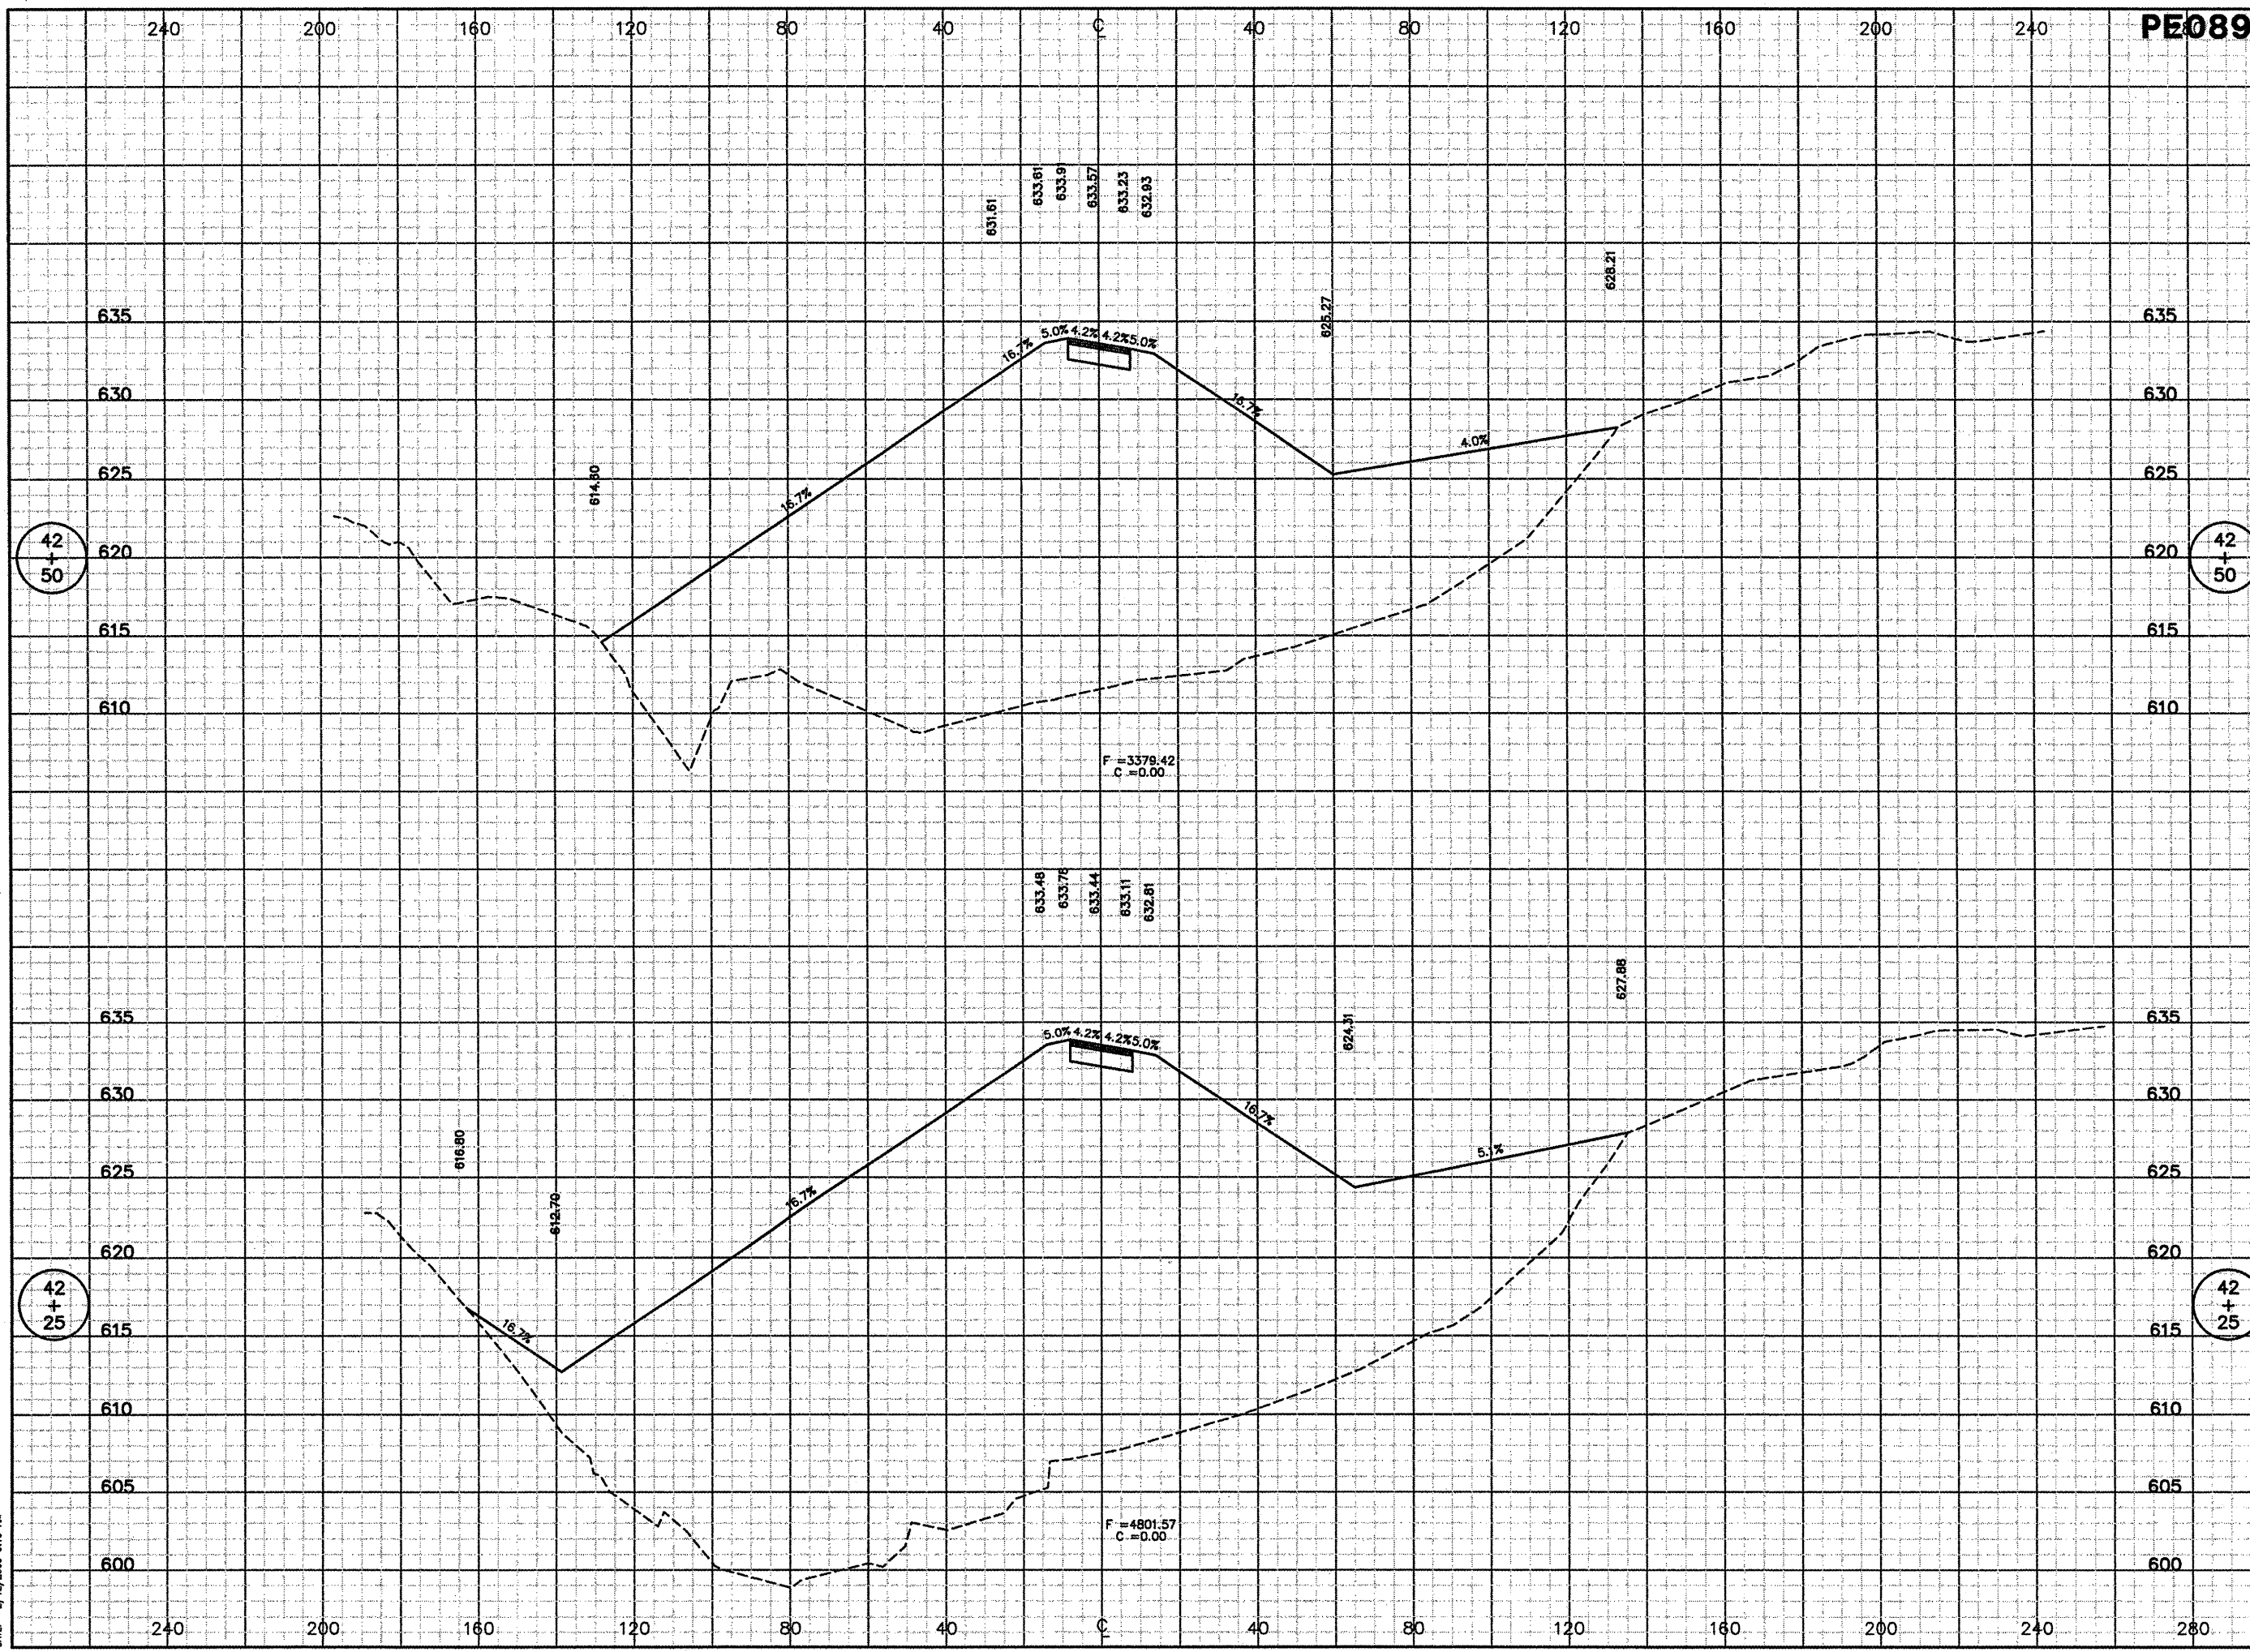


PE089

REVISIONS		
NUMBER	BY	DATE

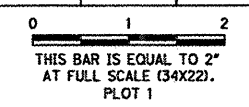

  
**GENERAL WAYNE A. DOWNING**  
**PEORIA INTERNATIONAL AIRPORT**  
**CONSTRUCT NEW PERIMETER ROAD AND**  
**PERIMETER FENCE - PROJECT 3**

© Copyright CMT, Inc.  
  
**CMT**  
**CRAWFORD, MARRY & TILLY, INC.**  
**CONSULTING ENGINEERS**  
License No. 184-000613

**IL PROJECT: PIA-3865**  
**AIP PROJ: 3-17-0080-XX**

FILE:	
DESIGN BY:	TJH/SMS
DRAWN BY:	CMT
CHECKED BY:	CET
APPROVED BY:	CET
DATE:	02-13-2009
JOB No:	07061-04-00

**SOUTH CROSS SECTION**  
**STA 42+25 TO 42+50**  
 SHEET 118 OF 151 SHEETS