



K:\peoria\070610400\Draw\Sheets\1_West_South_Fence\Phase 3 Sheets
 FILE: South_XSEC_71+50_73+00.dwg
 DATE: 2/12/2009 9:20 AM

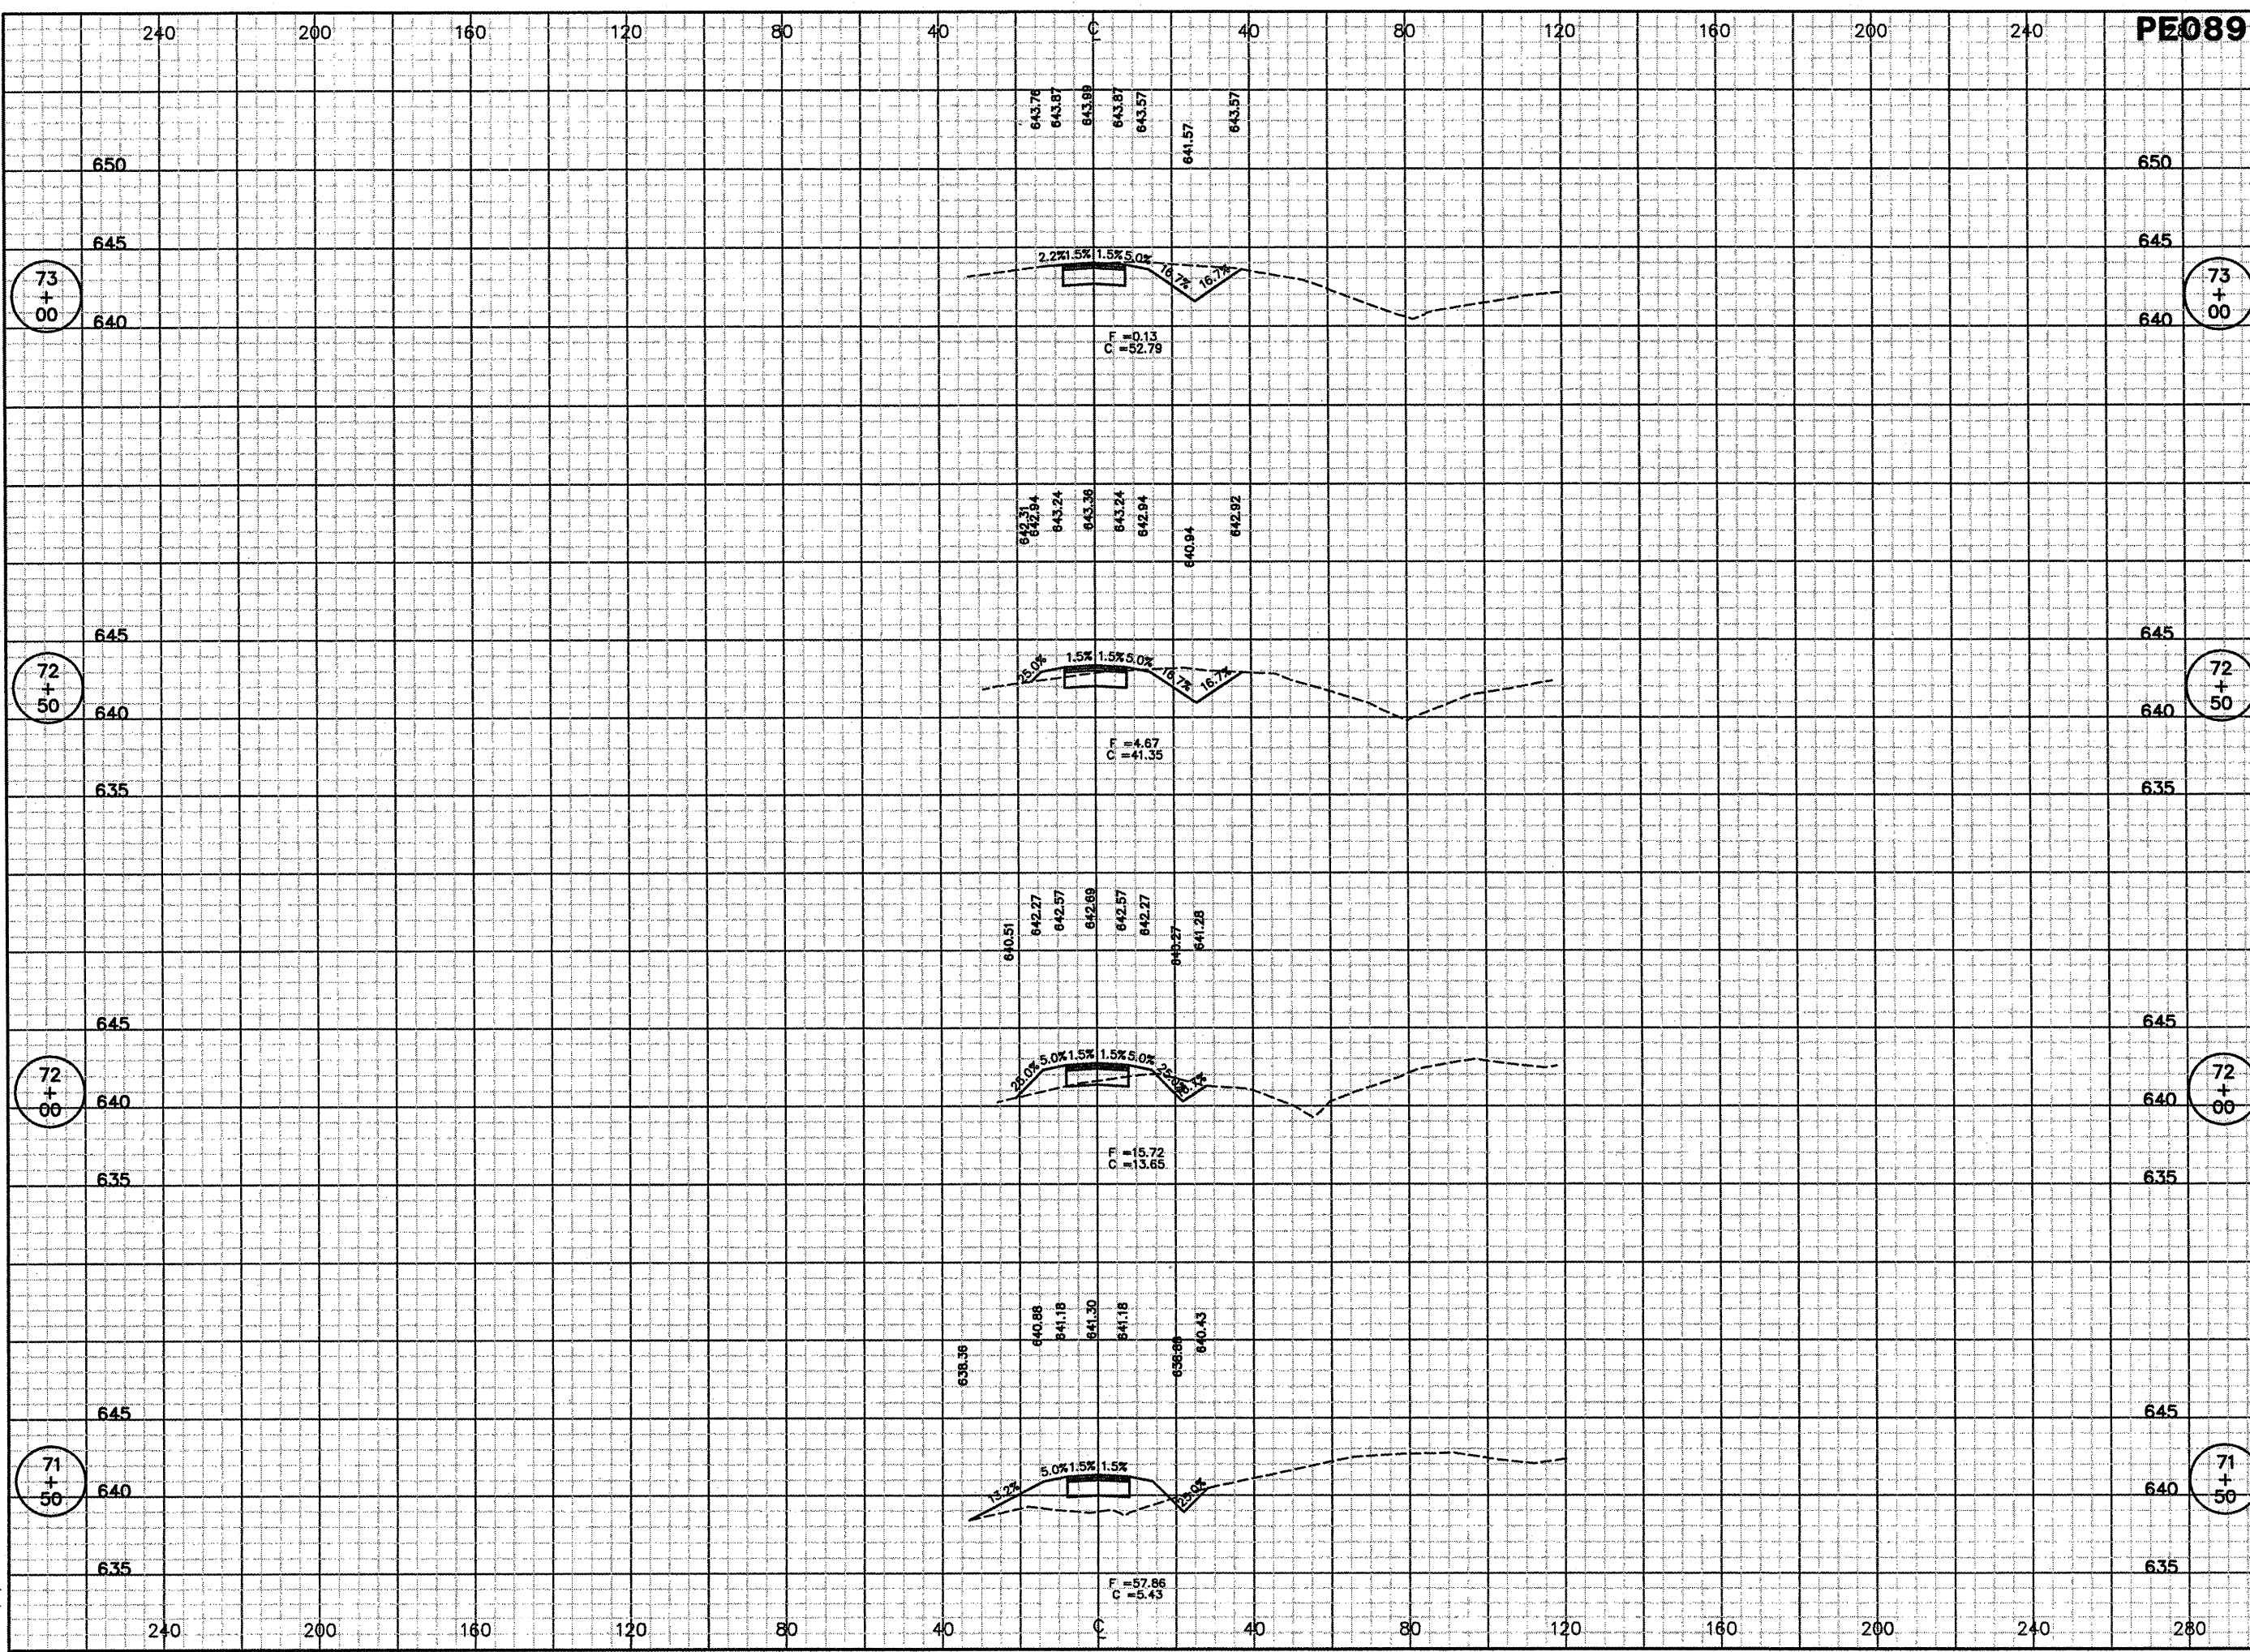

PE089


REVISIONS		
NUMBER	BY	DATE

 

GENERAL WAYNE A. DOWNING
PEORIA INTERNATIONAL AIRPORT

CONSTRUCT NEW PERIMETER ROAD AND PERIMETER FENCE - PROJECT 3

© Copyright CMT, Inc.


CMT
 CRAWFORD, MURPHY & TILLY, INC.
 CONSULTING ENGINEERS
 License No. 984-000513

IL PROJECT: PIA-3865
AIP PROJ: 3-17-0080-XX

FILE:	
DESIGN BY:	TJH/SMS
DRAWN BY:	CMT
CHECKED BY:	CET
APPROVED BY:	CET
DATE:	02-13-2009
JOB No:	07061-04-00

SOUTH CROSS SECTION
STA 71+50 TO 73+00
 SHEET 137 OF 151 SHEETS