



K:\Peoria\070610400\Draw\Sheets\1 - West_South_Fence\Phase 3 Sheets
 FILE: WEST_XSEC_19+50_22+50.dwg
 DATE: 2/12/2009 9:20 AM

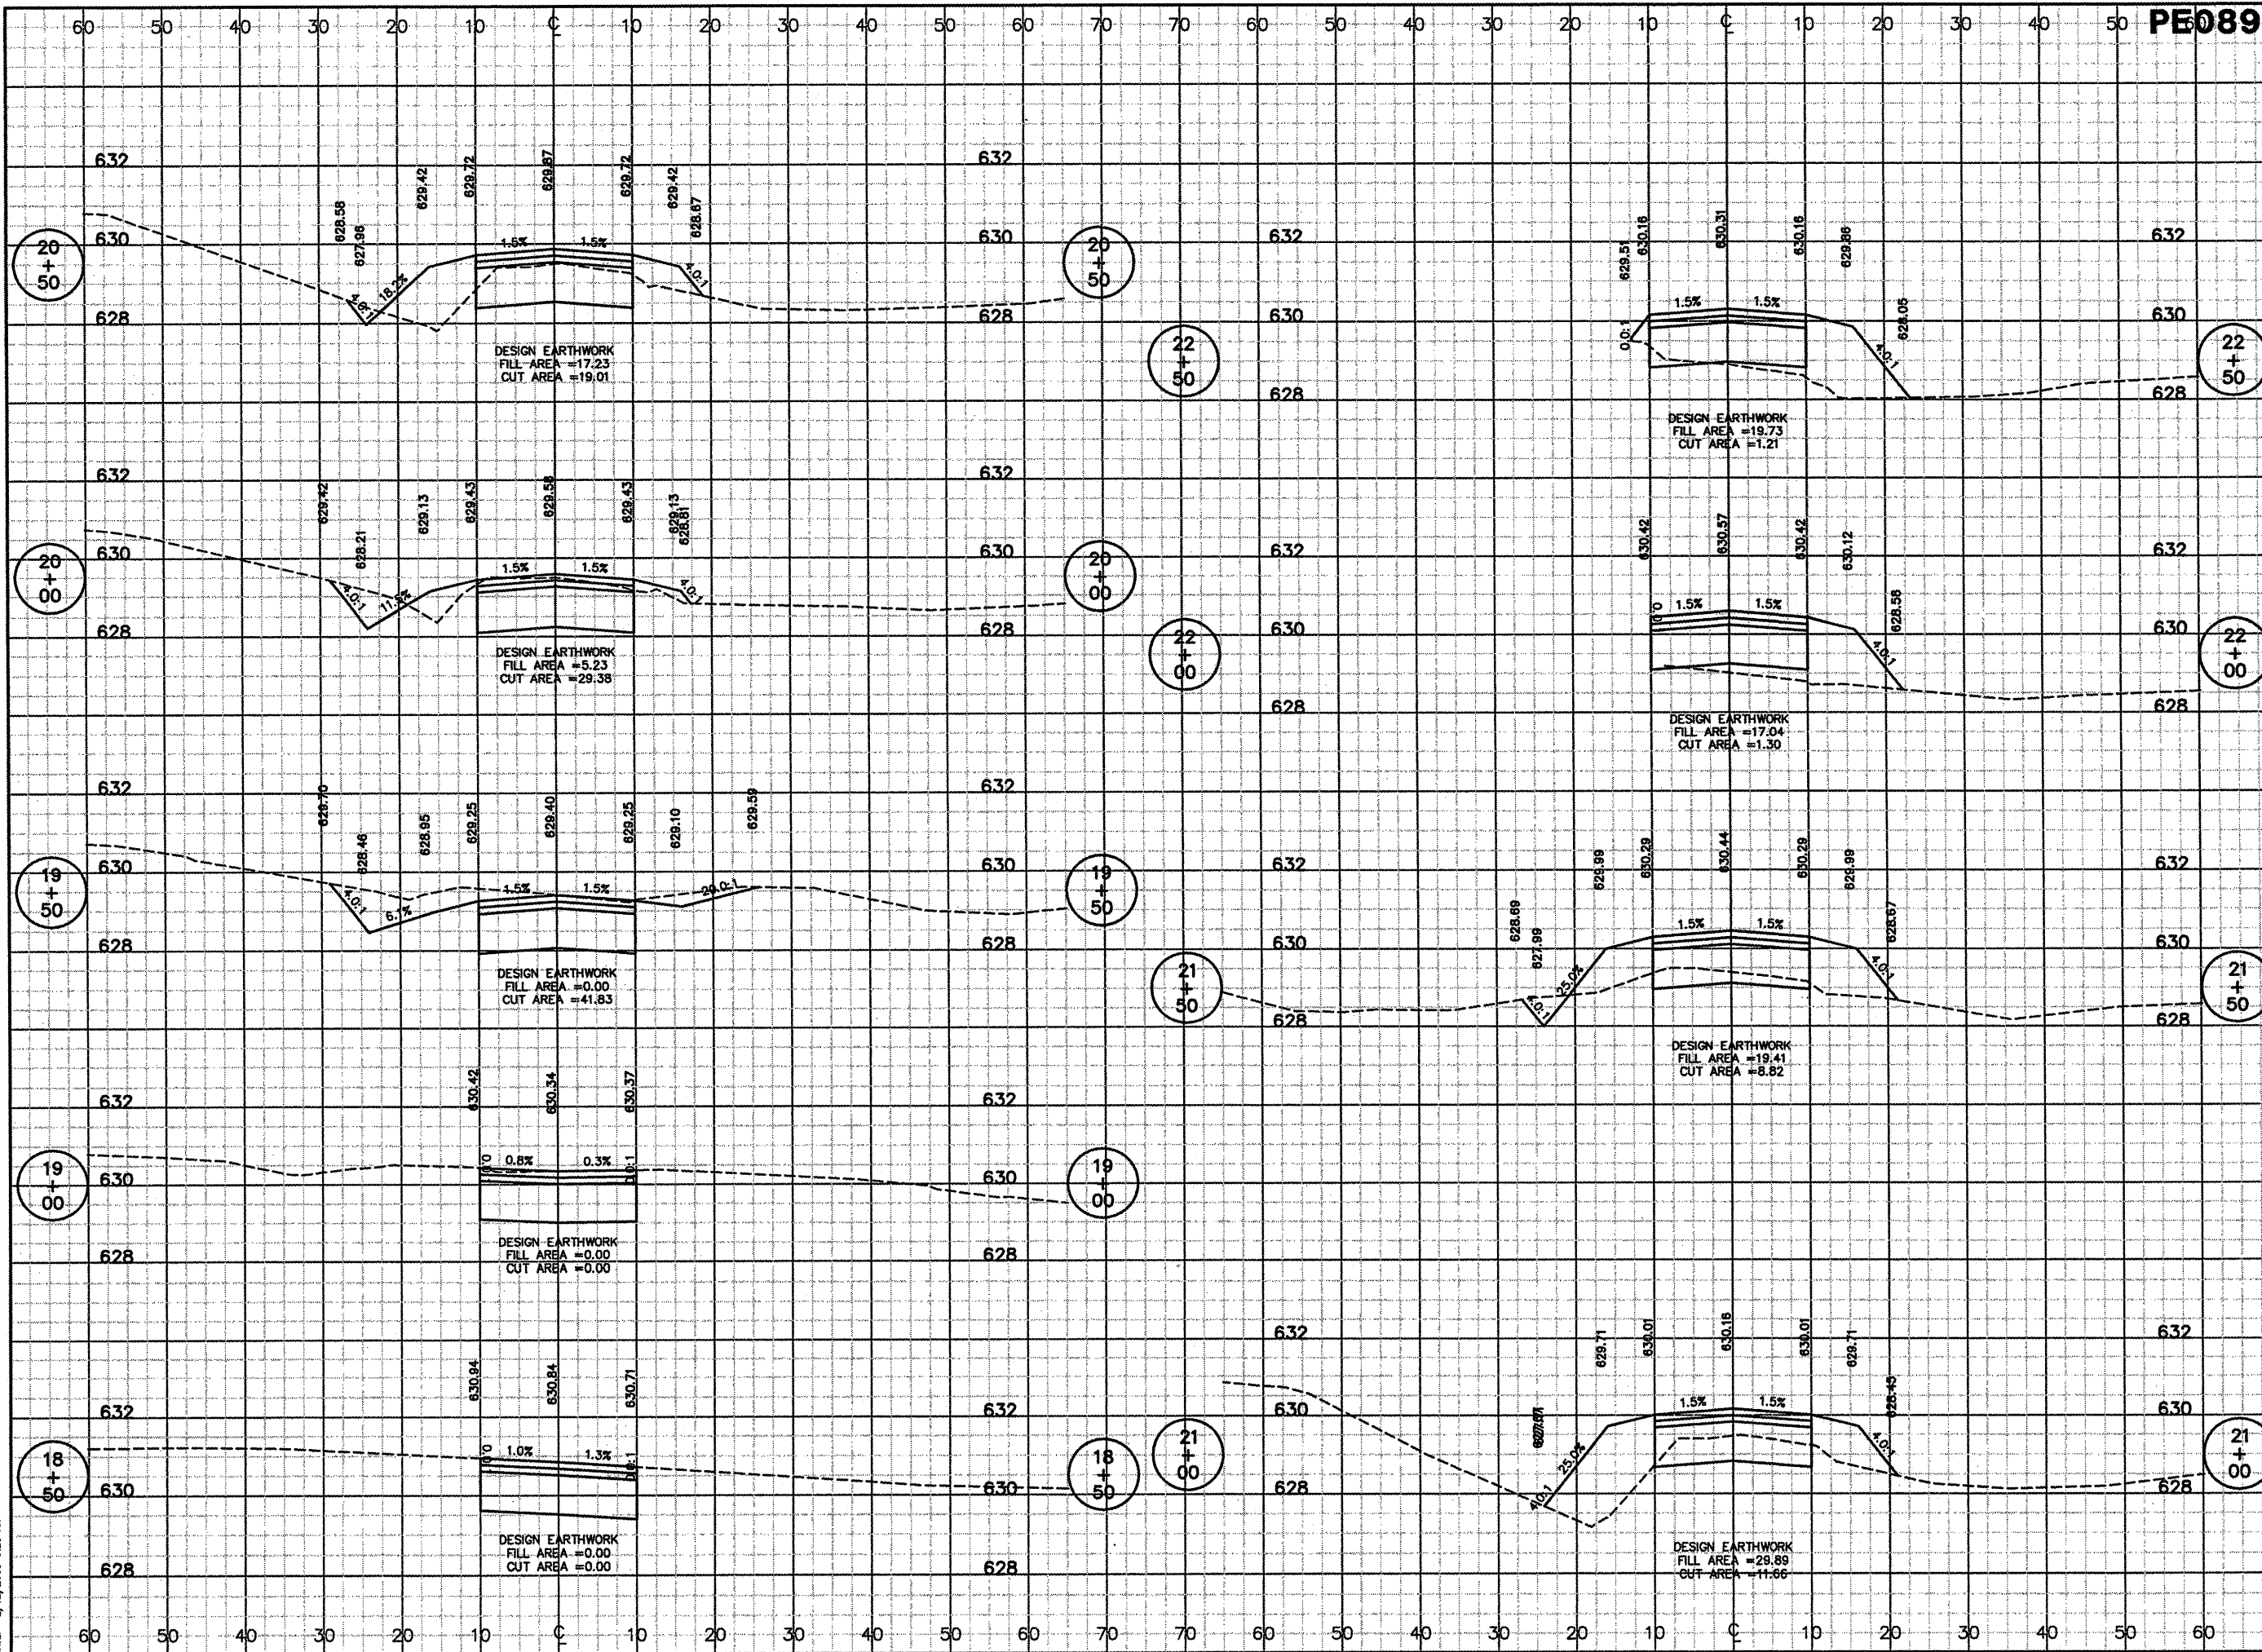


PE089

REVISIONS		
NUMBER	BY	DATE

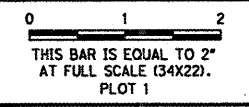

GENERAL WAYNE A. DOWNING
PEORIA INTERNATIONAL AIRPORT
CONSTRUCT NEW PERIMETER ROAD AND
PERIMETER FENCE - PROJECT 3


CMT
 CRAWFORD, MURPHY & TILLY, INC.
 CONSULTING ENGINEERS
 License No. 84-006913

IL PROJECT: PIA-3865
AIP PROJ: 3-17-0080-XX

FILE:	
DESIGN BY:	TJH/SMS
DRAWN BY:	CMT
CHECKED BY:	CET
APPROVED BY:	CET
DATE:	02-13-2009
JOB No:	07061-04-00

WEST CROSS SECTION
STA 19+50 TO 22+50
 SHEET 144 OF 151 SHEETS