




K:\Peoria\070610400\Draw\Sheets\1 - West_South_Fence\Phase 3 Sheets
 FILE: WEST_XSEC_23+00_27+50.dwg
 DATE: 2/12/2009 9:20 AM

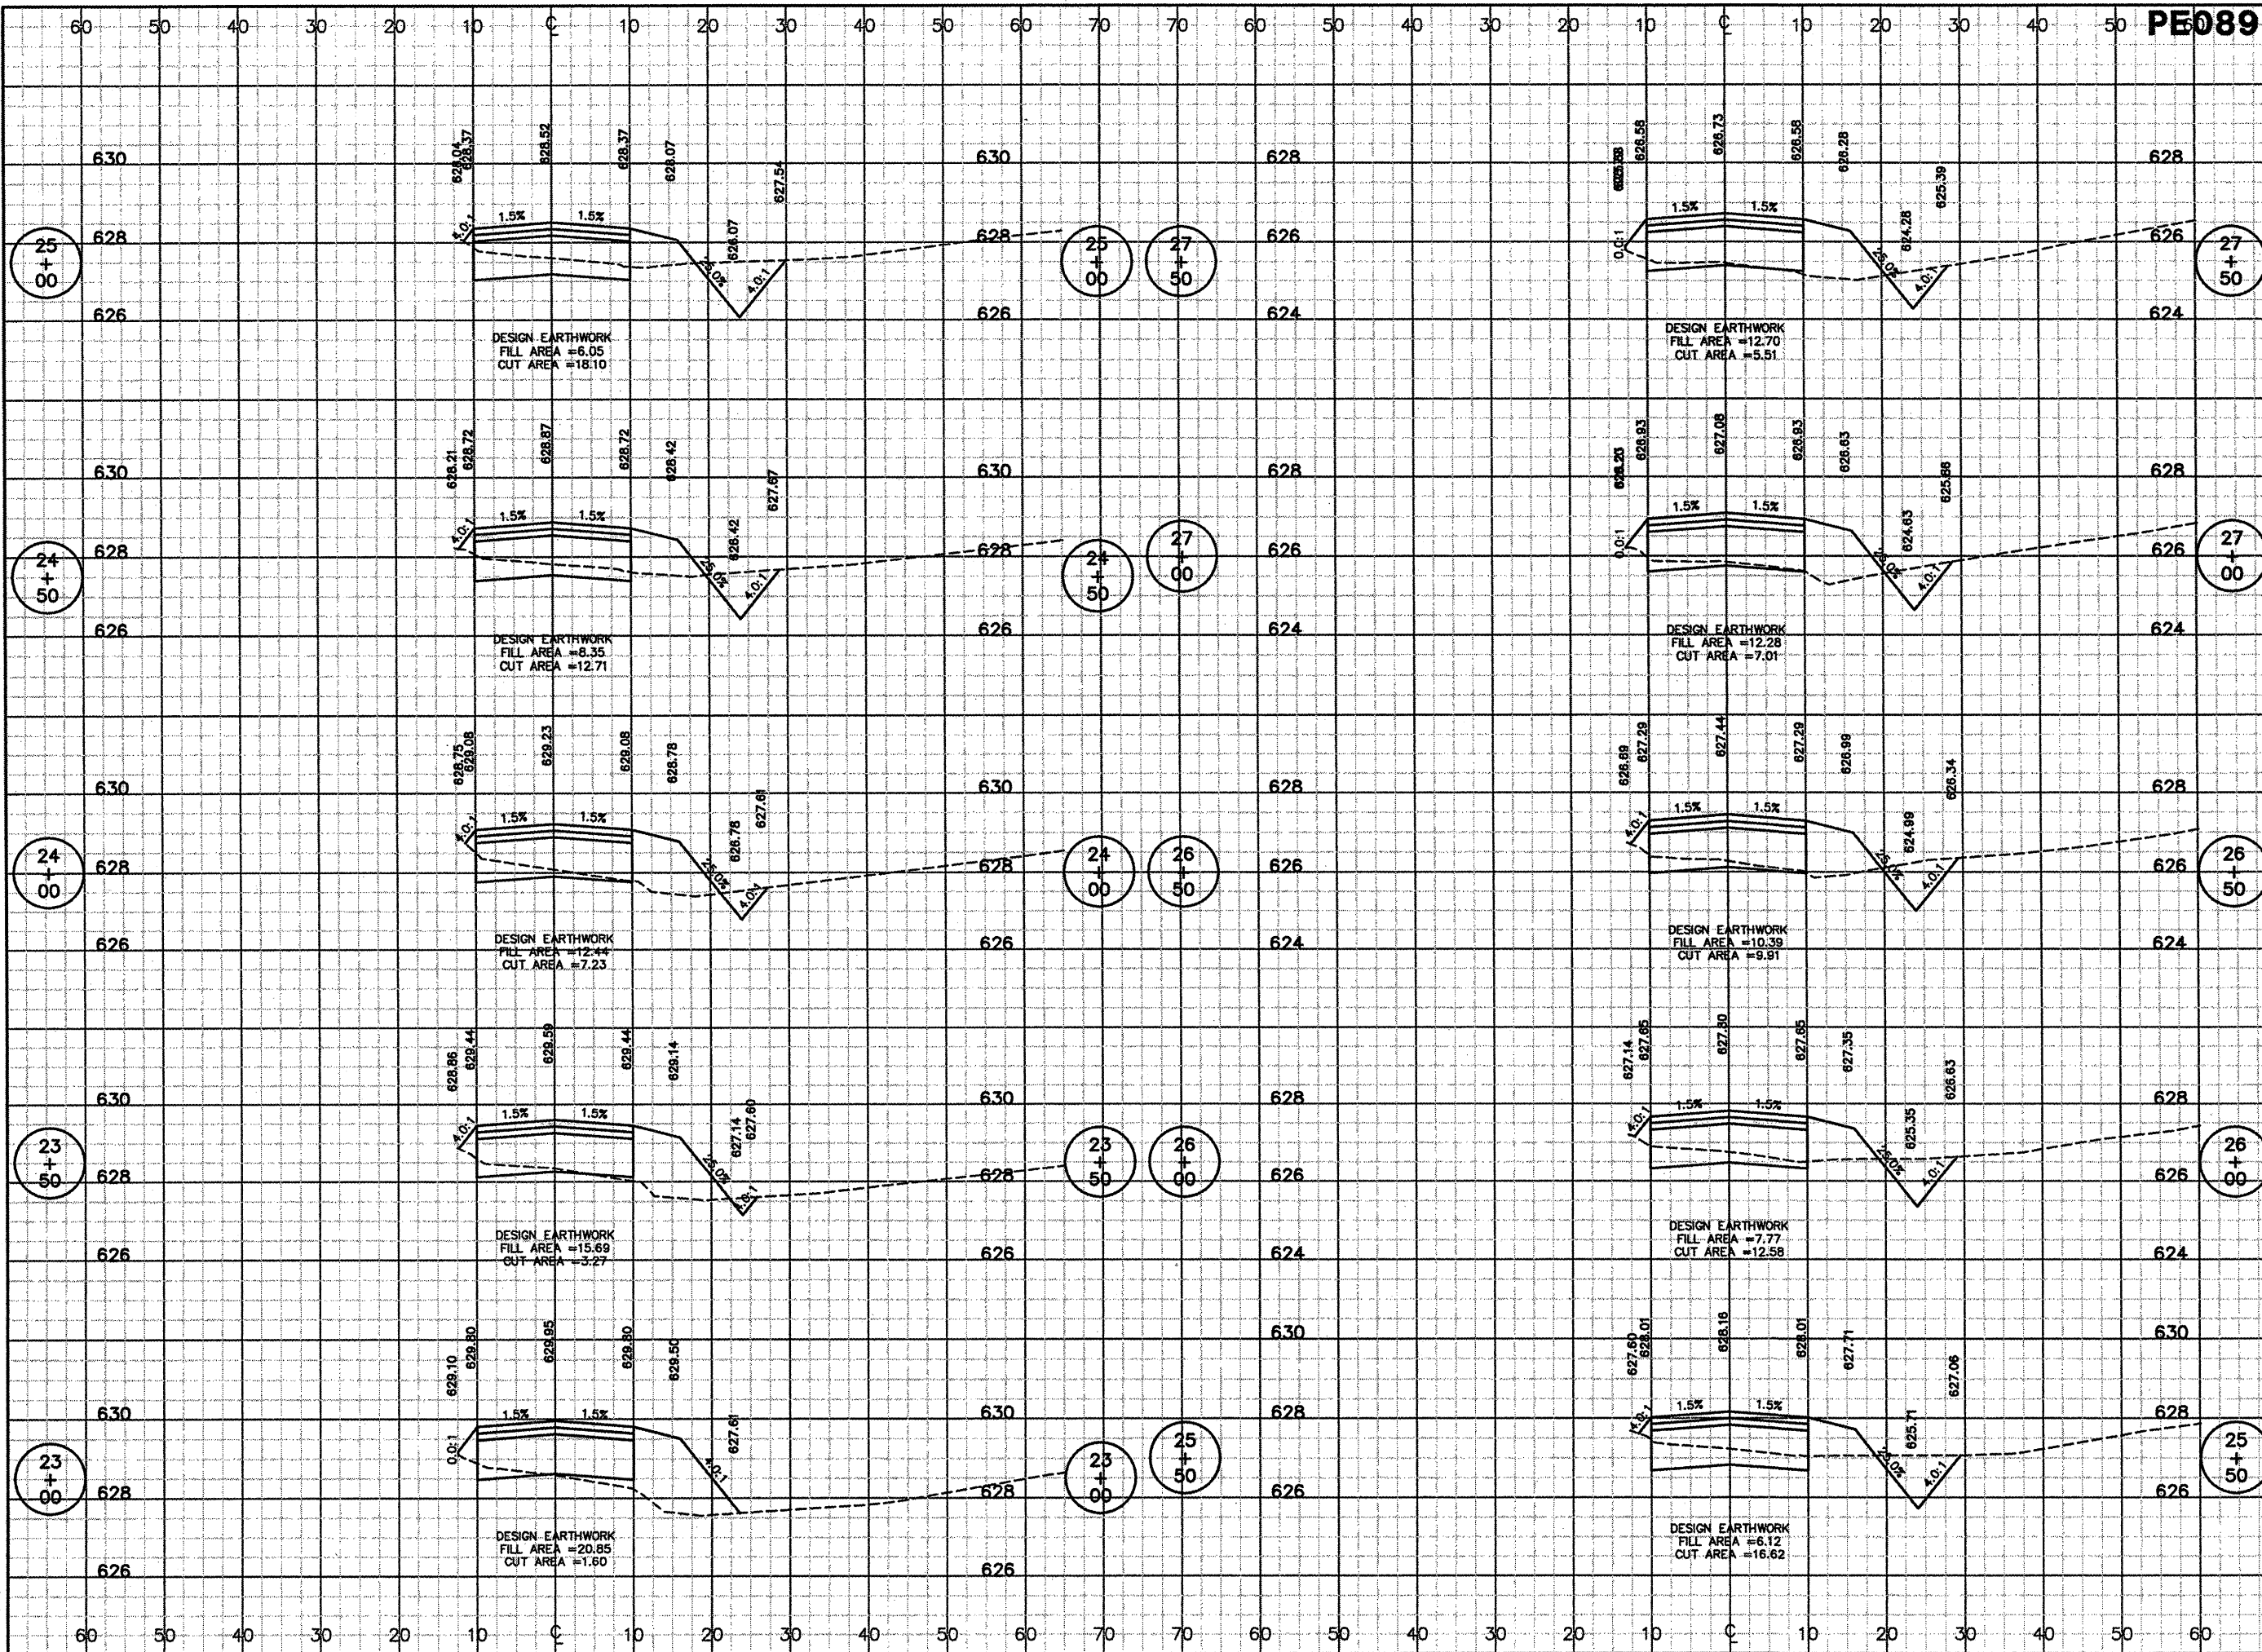


PE089

| REVISIONS | | |
|-----------|----|------|
| NUMBER | BY | DATE |
| | | |
| | | |

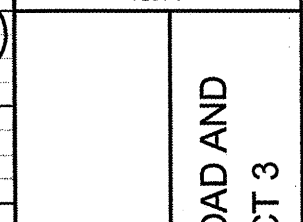


GENERAL WAYNE A. DOWNING
PEORIA INTERNATIONAL AIRPORT
CONSTRUCT NEW PERIMETER ROAD AND
PERIMETER FENCE - PROJECT 3

© Copyright CMT, Inc.

CMT
 CRAWFORD, MURPHY & TILLY, INC.
 CONSULTING ENGINEERS
 License No. 84-00613

IL PROJECT: PIA-3865
AIP PROJ: 3-17-0080-XX

| | |
|--------------|-------------|
| FILE: | |
| DESIGN BY: | TJH/SMS |
| DRAWN BY: | CMT |
| CHECKED BY: | CET |
| APPROVED BY: | CET |
| DATE: | 02-13-2009 |
| JOB No: | 07061-04-00 |

WEST CROSS SECTION
STA 23+00 TO 27+50
 SHEET 145 OF 151 SHEETS