



K:\Peoria\07061040\Draw\Sheets\1_West_South_Fence\Phase 3 Sheets
 FILE: WEST_XSEC_32+50_36+00.dwg
 DATE: 2/12/2009 9:20 AM

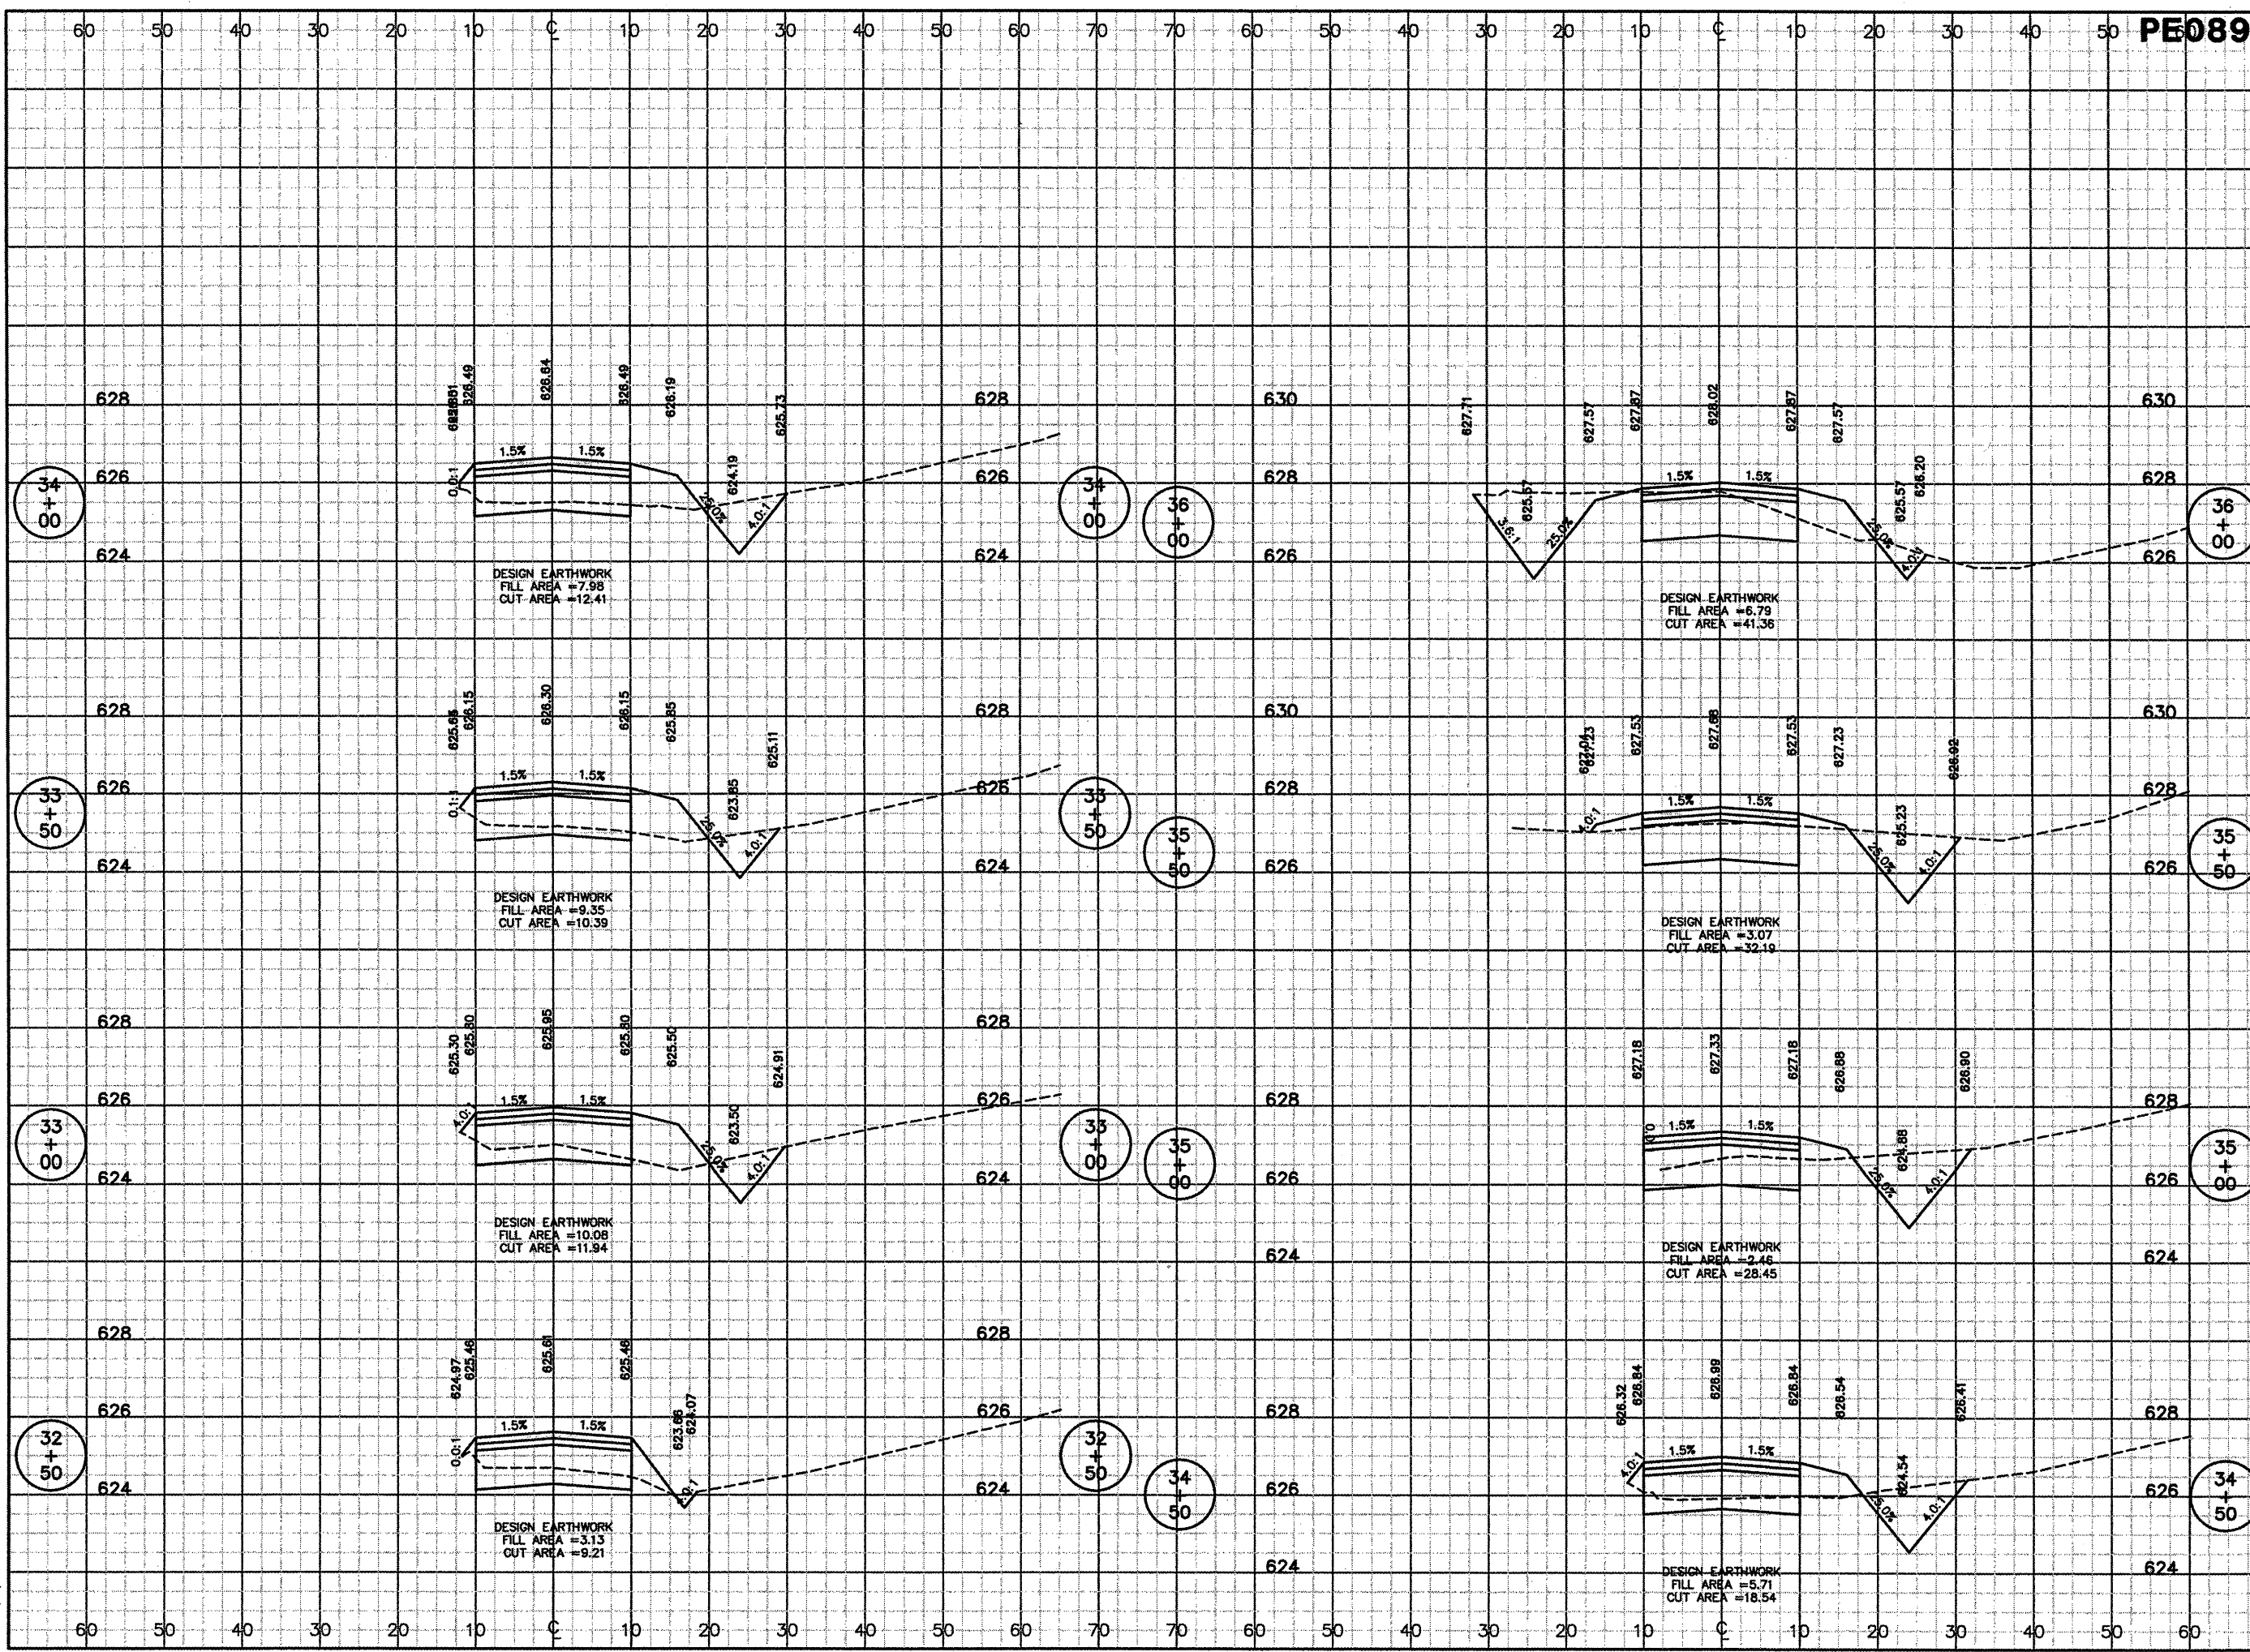

PE089

REVISIONS		
NUMBER	BY	DATE

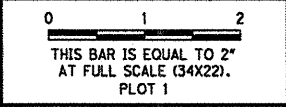

GENERAL WAYNE A. DOWNING
PEORIA INTERNATIONAL AIRPORT
CONSTRUCT NEW PERIMETER ROAD AND PERIMETER FENCE - PROJECT 3

© Copyright CMT, Inc.

CMT
 CRAWFORD, MURPHY & TILLY, INC.
 CONSULTING ENGINEERS
 License No. 84-000513

IL PROJECT: PIA-3865
AIP PROJ. 3-17-0080-XX

FILE:	
DESIGN BY:	TJH/SMS
DRAWN BY:	CMT
CHECKED BY:	CET
APPROVED BY:	CET
DATE:	02-13-2009
JOB No:	07061-04-00

WEST CROSS SECTION
STA 32+50 TO 36+00