
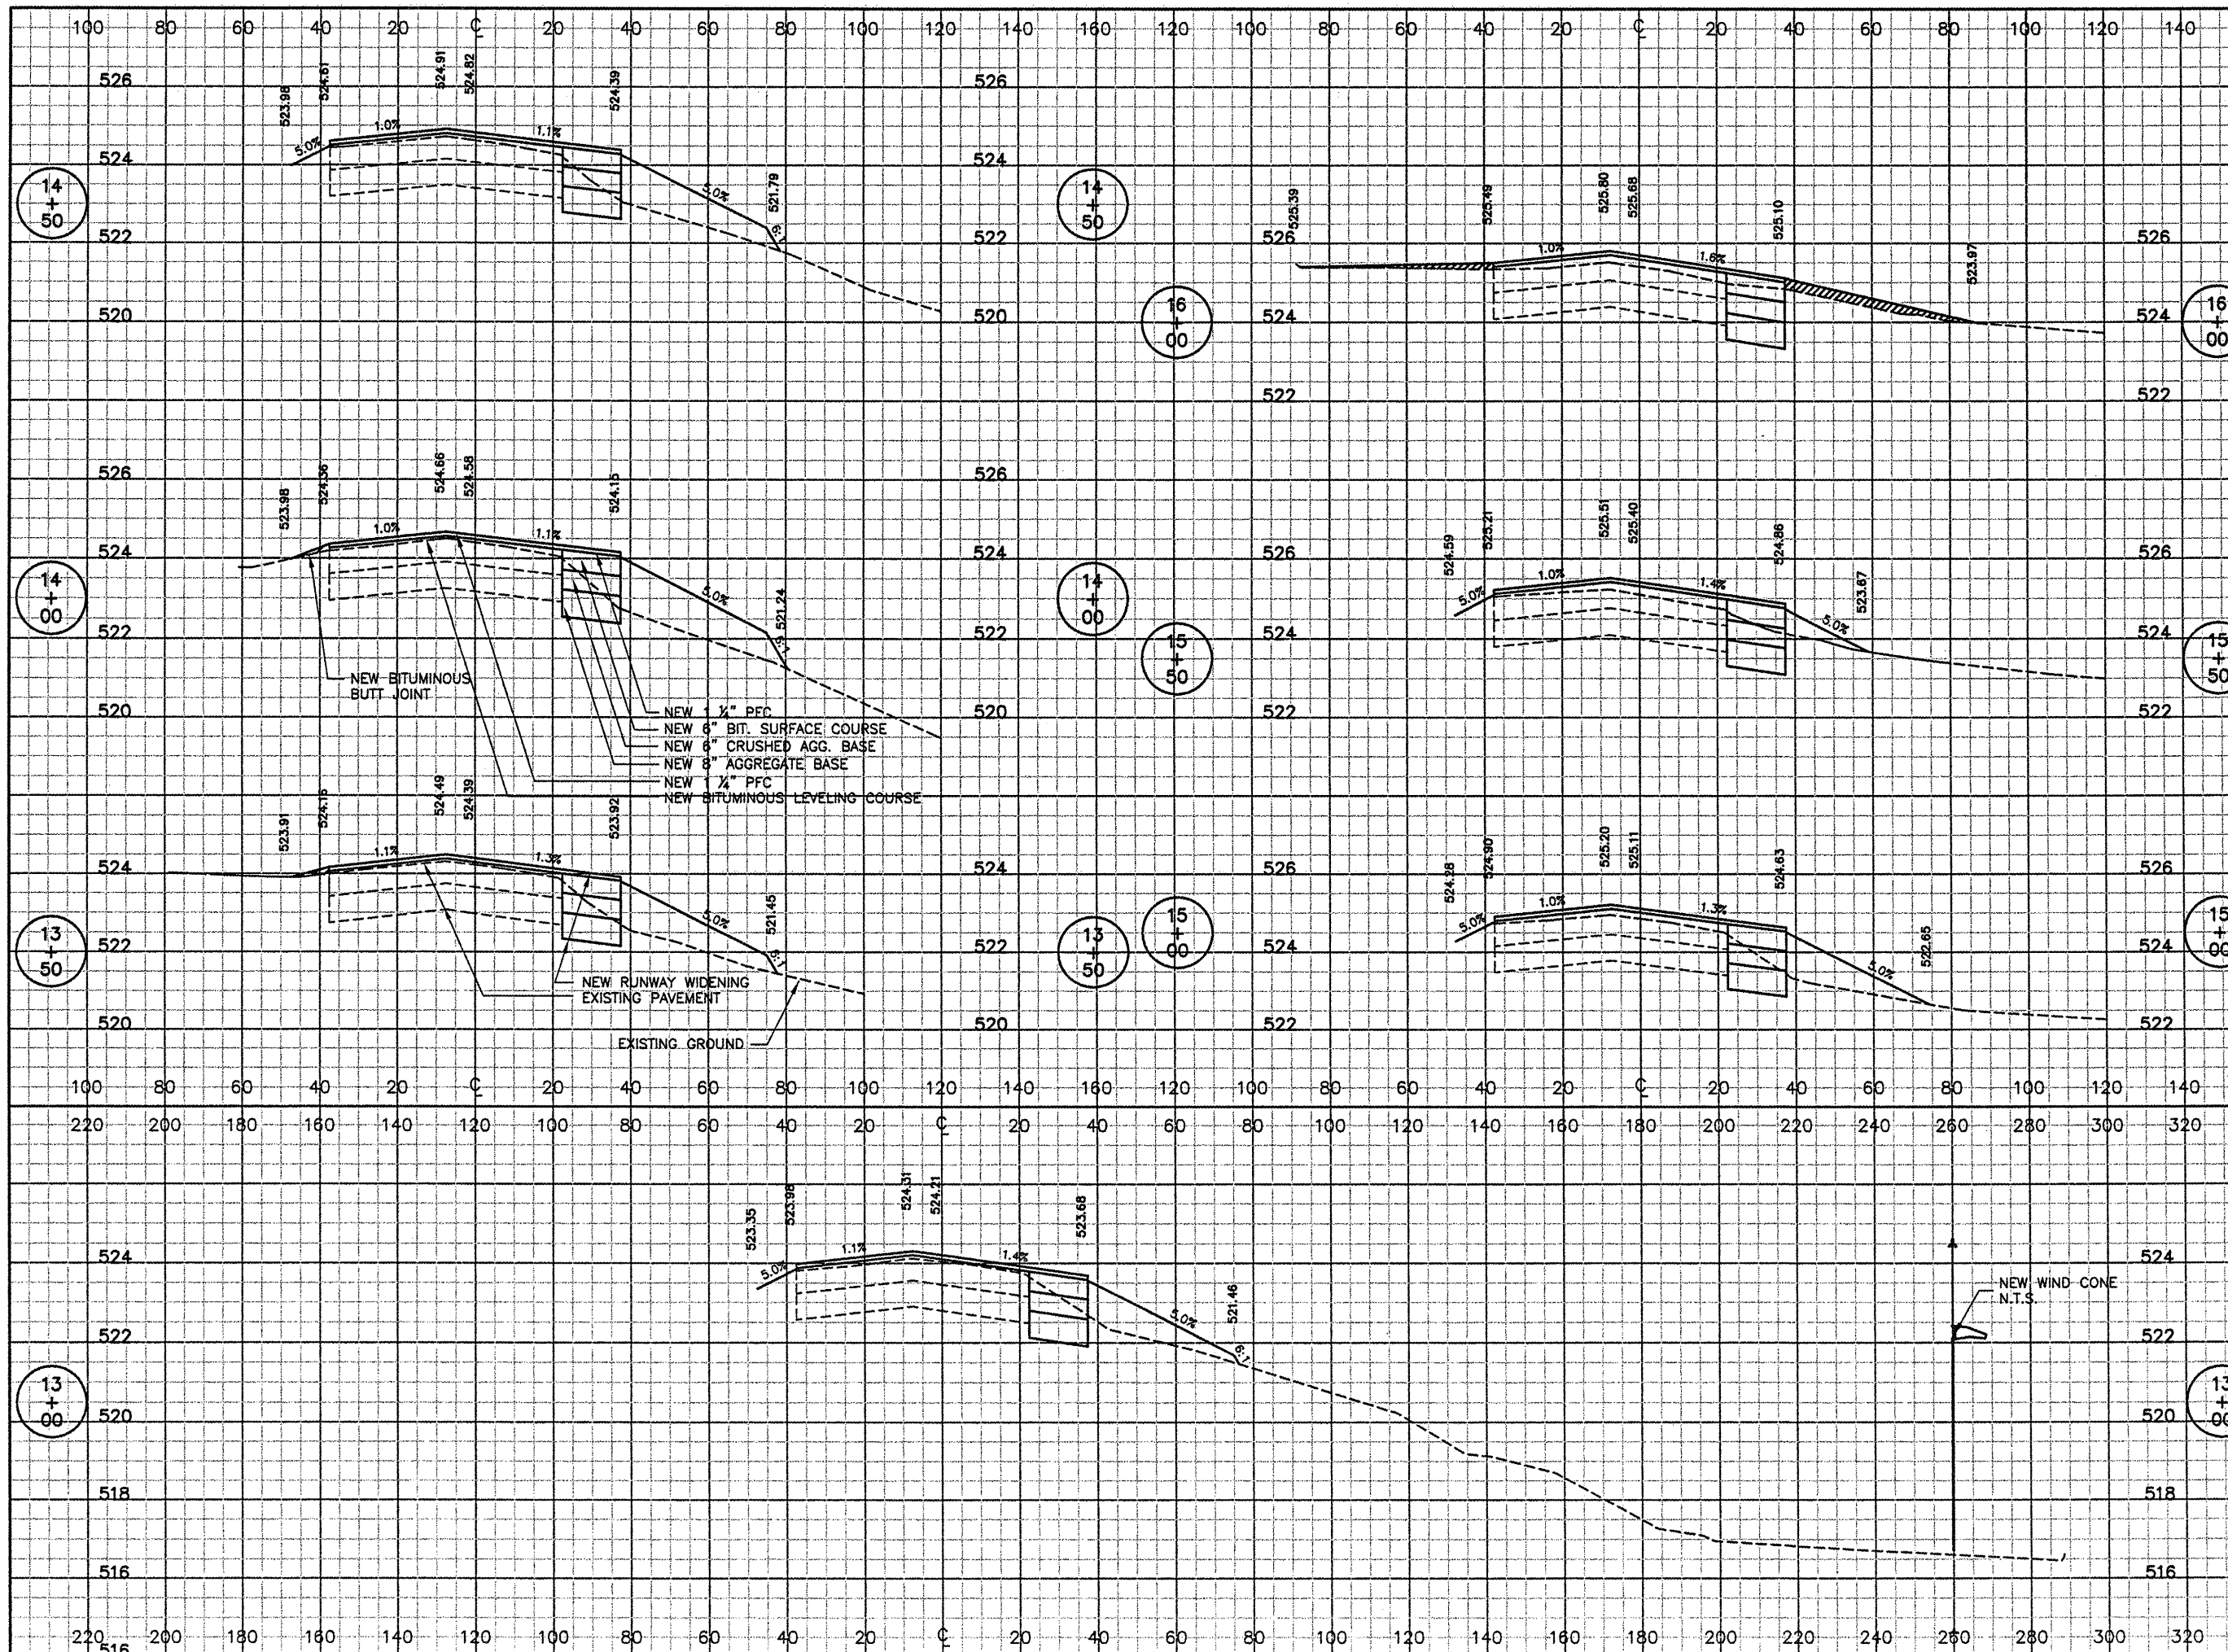


| REVISIONS | | |
|-----------|----|------|
| NUMBER | BY | DATE |
| | | |
| | | |

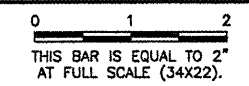

**SPARTA COMMUNITY AIRPORT
 HUNTER FIELD
 SPARTA, ILLINOIS**

**WIDEN AND OVERLAY RUNWAY 18/36
 CROSS SECTIONS 3
 STA. 13+00 TO STA. 16+00**

© Copyright CMT, Inc.

CMT
 CRAWFORD, MURPHY & TILLY, INC.
 CONSULTING ENGINEERS
 License No. 064-00063

| | |
|-----------------------------------------------------|------------|
| DESIGN BY: | KLB |
| DRAWN BY: | CMT |
| CHECKED BY: | JEF |
| APPROVED BY: | JEF |
| DATE: | 12/31/2008 |
| JOB No: | 0641203 |
| IL PROJ. NO. SAR-3652 AIP PROJ. NO. 3-17-0094-89 | |
| SHEET 20 OF 28 SHEETS | |