

STATE OF ILLINOIS  
DEPARTMENT OF TRANSPORTATION

F.A.P. RTE.	SECTION	COUNTY	TOTAL SHEETS	SHEET NO.
63	(1Z-B1) BDS	ADAMS	16	1
		ILLINOIS		CONTRACT NO. 72K04

D-96-068-17



FOR INDEX OF SHEETS, SEE SHEET NO. 2

# PROPOSED HIGHWAY PLANS

F.A.P ROUTE 63 (US 24)  
SECTION (1ZB1) BDS  
PROJECT NHPP -XGY3(494)  
BRIDGE DECK SEALING  
ADAMS COUNTY


C-96-068-17

FAP 63 (U.S. 24)  
FUNCTIONAL CLASS - OTHER PRINCIPAL ARTERIAL  
ADT (2017) - 9,100  
SU - 8.79% (800)  
MU - 4.12% (357)  
PV - 87.09% (7,943)

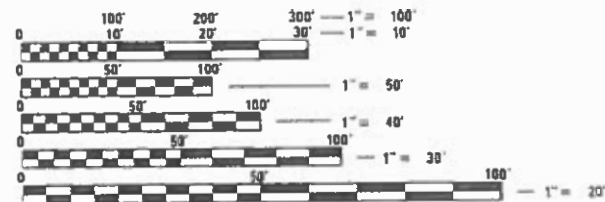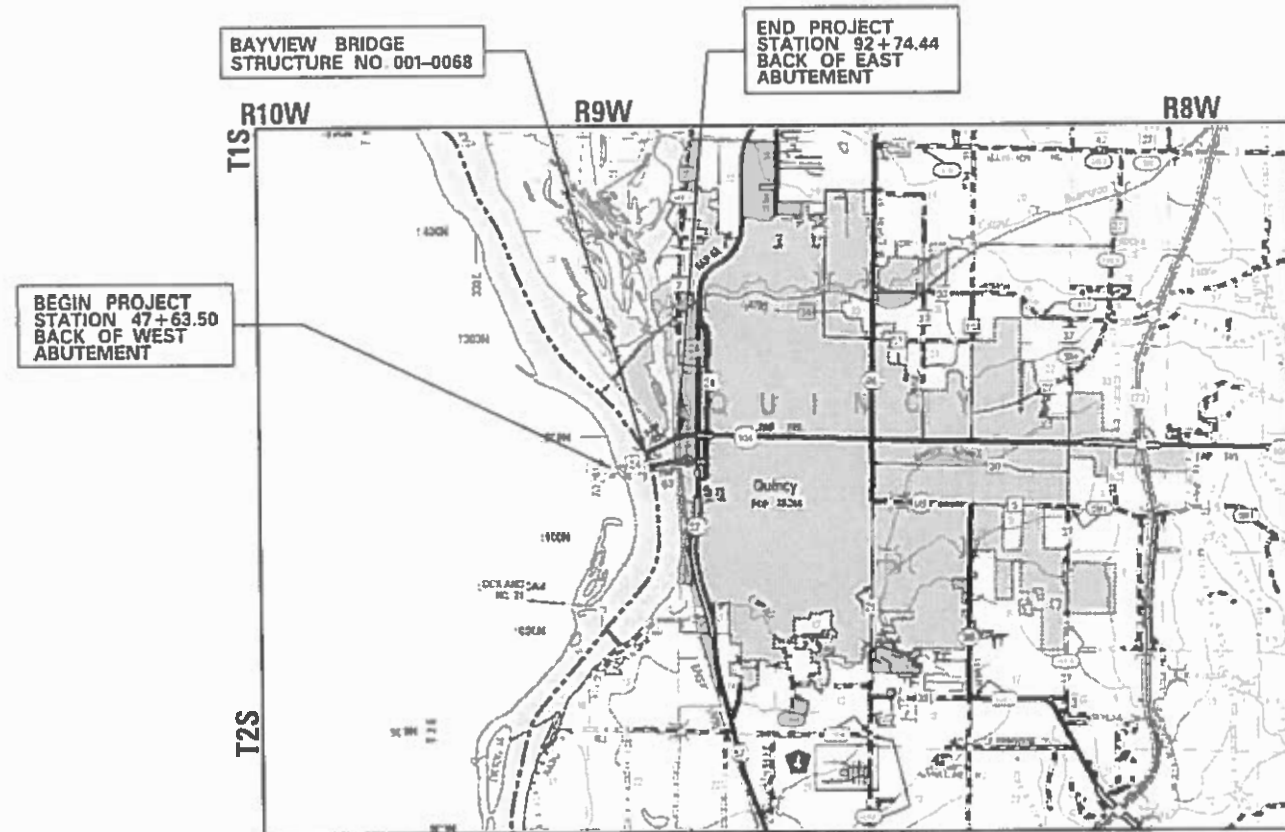

FULL SIZE PLANS HAVE BEEN PREPARED USING STANDARD ENGINEERING SCALES. REDUCED SIZED PLANS WILL NOT CONFORM TO STANDARD SCALES. IN MAKING MEASUREMENTS ON REDUCED PLANS, THE ABOVE SCALES MAY BE USED.

J.U.L.I.E.  
JOINT UTILITY LOCATION INFORMATION FOR EXCAVATION  
1-800-892-0123  
OR 811

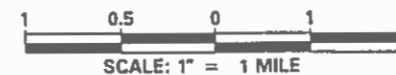

GROSS LENGTH = 4508.3 FT. = 0.854 MILE  
NET LENGTH = 4508.3 FT. = 0.854 MILE

PROJECT ENGINEER : JAY EDWARDS (217) 785-0597  
PROJECT MANAGER : JONATHAN COX (217) 782-1378

CONTRACT NO. 72K04

STATE OF ILLINOIS  
DEPARTMENT OF TRANSPORTATION

SUBMITTED November 12, 2019

Jay P. My REGIONAL ENGINEER

Jan 31, 2020

[Signature] ENGINEER OF DESIGN AND ENVIRONMENT

Jan 31, 2020

[Signature] DIRECTOR OF HIGHWAYS PROJECT IMPLEMENTATION

PRINTED BY THE AUTHORITY  
OF THE STATE OF ILLINOIS

**INDEX OF SHEETS**

1. COVER SHEETS
2. GENERAL NOTES
3. SUMMARY OF QUANTITIES
4. SCHEDULE OF QUANTITIES
5. TYPICAL SECTIONS
6. PLAN ELEVATION
7. PLAN SHEET
- 8-11. MAINTENANCE OF TRAFFIC - STAGE 1 (4)
- 12-16. MAINTENANCE OF TRAFFIC - STAGE 2 (5)

**HIGHWAY STANDARDS**

- 000001-07
- 701601-09
- 701901-08




**GENERAL NOTES**

1. THE CONCRETE SEALER SHALL BE APPLIED TO THE ENTIRE TOP SURFACE OF THE DECK, INCLUDING THE INSIDE FACES AND TOPS OF THE PARAPETS.
2. WATER BASED CONCRETE SEALERS WILL NOT BE ALLOWED.
3. EXISTING PAVEMENT MARKINGS SHALL BE TEMPORARILY COVERED PRIOR TO APPLICATION OF THE DECK SURFACE TREATMENT, TO PREVENT THE MATERIAL FROM BEING APPLIED TO THE MARKINGS. THE TEMPORARY COVERING SHALL BE REMOVED AFTER APPLICATION OF THE DECK SURFACE TREATMENT AND PRIOR TO OPENING TO TRAFFIC. COST INCLUDED WITH CONCRETE SEALER.
4. SPRAYING OPERATIONS OVER THE RAILROAD TRACKS SHALL STOP WHEN TRAINS ARE PASSING UNDER THE BRIDGE. IF ANY TRAINS ARE PARKED UNDER THE BRIDGE DURING SEALING APPLICATIONS, EXTRA CAUTION SHALLBE USED DURING SPRAYING TO AVOID OVER SPRAY THAT COULD GET ONTO TRAINS.

**COMMITMENTS**

COMMITMENTS ARE NOT TO BE ALTERED WITHOUT THE WRITTEN APPROVAL OF ALL PARTIES TO WHICH THE COMMITMENT WAS MADE.

1. THE RESIDENT ENGINEER SHALL CONTACT STUDIES AND PLANS CONCERNING ANY MAJOR PLAN CHANGE, TO MAKE SURE NO PREVIOUS COMMITMENTS (NOT LISTED) WERE MADE AFFECTING THE DESIGN AND ALLOW AN IMPROVED DESIGN FOR FUTURE PROJECTS.
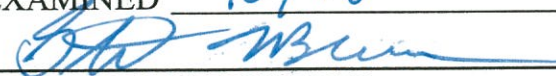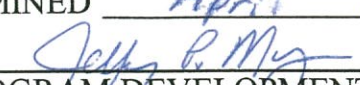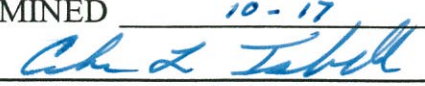
<b>DISTRICT SIX</b>			
EXAMINED	<u>10/19</u>	20	<u>19</u>
			
<b>OPERATIONS ENGINEER</b>			
EXAMINED	<u>April 12</u>	20	<u>19</u>
			
<b>PROGRAM DEVELOPMENT ENGINEER</b>			
EXAMINED	<u>10-17</u>	20	<u>19</u>
			
<b>PROJECT IMPLEMENTATION ENGINEER</b>			

MODEL Default: FILE NAME: p:\projects\documents\DOT\_Offices\District\_6\Projects\SDS72K04\CAD\Drawings\CAD\Notes\SDS72K04-511\_01.mxd

<table border="1" style="width: 100%; border-collapse: collapse;"> <tr> <td>USER NAME = reddyu</td> <td>DESIGNED -</td> <td>REVISED -</td> </tr> <tr> <td></td> <td>DRAWN -</td> <td>REVISED -</td> </tr> <tr> <td>PLOT SCALE = 2.0000" / 1"</td> <td>CHECKED -</td> <td>REVISED -</td> </tr> <tr> <td>PLOT DATE = 10/23/2019</td> <td>DATE -</td> <td>REVISED -</td> </tr> </table>	USER NAME = reddyu	DESIGNED -	REVISED -		DRAWN -	REVISED -	PLOT SCALE = 2.0000" / 1"	CHECKED -	REVISED -	PLOT DATE = 10/23/2019	DATE -	REVISED -	<p><b>STATE OF ILLINOIS DEPARTMENT OF TRANSPORTATION</b></p>	<p><b>INDEX OF SHEETS, GENERAL NOTES AND COMMITMENTS</b></p>	<table border="1" style="width: 100%; border-collapse: collapse;"> <tr> <td>F.A.P. RTE.</td> <td>SECTION</td> <td>COUNTY</td> <td>TOTAL SHEETS</td> <td>SHEET NO.</td> </tr> <tr> <td>63</td> <td>(1-ZB1) BDS</td> <td>ADAMS</td> <td>16</td> <td>2</td> </tr> </table>	F.A.P. RTE.	SECTION	COUNTY	TOTAL SHEETS	SHEET NO.	63	(1-ZB1) BDS	ADAMS	16	2	<table border="1" style="width: 100%; border-collapse: collapse;"> <tr> <td colspan="2">SCALE:</td> <td colspan="2">SHEET 1 OF 1 SHEETS</td> <td>STA.</td> <td>TO STA.</td> </tr> <tr> <td colspan="6" style="text-align: center;">ILLINOIS FED. AID PROJECT</td> </tr> </table>	SCALE:		SHEET 1 OF 1 SHEETS		STA.	TO STA.	ILLINOIS FED. AID PROJECT					
USER NAME = reddyu	DESIGNED -	REVISED -																																				
	DRAWN -	REVISED -																																				
PLOT SCALE = 2.0000" / 1"	CHECKED -	REVISED -																																				
PLOT DATE = 10/23/2019	DATE -	REVISED -																																				
F.A.P. RTE.	SECTION	COUNTY	TOTAL SHEETS	SHEET NO.																																		
63	(1-ZB1) BDS	ADAMS	16	2																																		
SCALE:		SHEET 1 OF 1 SHEETS		STA.	TO STA.																																	
ILLINOIS FED. AID PROJECT																																						


CODE NO.	ITEM	UNIT	TOTAL QUANTITY	6-01119-0000	
				80% FEDERAL 20% STATE	100% MISSOURI
				BRIDGE	BRIDGE
				0047	0047
SN 001-0068					
67100100	MOBILIZATION	L SUM	1	0.5	0.5
70102630	TRAFFIC CONTROL AND PROTECTION, STANDARD 701601	L SUM	1	0.5	0.5
70107025	CHANGEABLE MESSAGE SIGN	CAL DA	90	45	45
X5870015	BRIDGE DECK CONCRETE SEALER	SQ FT	207,260	103,630	103,630
Z0048665	RAILROAD PROTECTIVE LIABILITY INSURANCE	L SUM	1	0.5	0.5

BRIDGE DECK CONCRETE SEALER SCHEDULE					
LOCATION			LENGTH	WIDTH	BRIDGE DECK CONCRETE SEALER
STATION	TO	STATION	FOOT	FOOT	SQ FT
US 24 - S.N. 001-0068					
47+63.50	TO	92+74.50	4,511.00	39.15	176,605.7
•• PIER 8	TO	PIER 11	3,606.00	8.5	30,651.00
				TOTAL	207,256.65


•• Note : Extra length from pier 8 to pier 11 = 2•1803 = 3660.  
 Height of parapet wall = 3', Width of extra length = 5'5"

MODEL: Default  
 FILE: \\nas101.pw.state.il.us\pub\p1anroom\data\illinois.gov\PW\DOT\Documents\DOT\_Offices\Dir\trc\_6\Projects\0672\04\CAD\Drawings\0672\04-11-19-Schedule.dgn


USER NAME = coxjw	DESIGNED -	REVISED -	<b>STATE OF ILLINOIS DEPARTMENT OF TRANSPORTATION</b>	<b>SCHEDULE OF QUANTITES</b>			F.A.P. RTE.	SECTION	COUNTY	TOTAL SHEETS	SHEET NO.
PLOT SCALE = 100,0000' / in.	DRAWN -	REVISED -					63	(1-ZB1)BDS	ADAMS	16	4
PLOT DATE = 10/25/2019	CHECKED -	REVISED -		SCALE: SHEET 1 OF 1 SHEETS STA. TO STA.			CONTRACT NO. 72K04				
	DATE -	REVISED -					ILLINOIS FED. AID PROJECT				

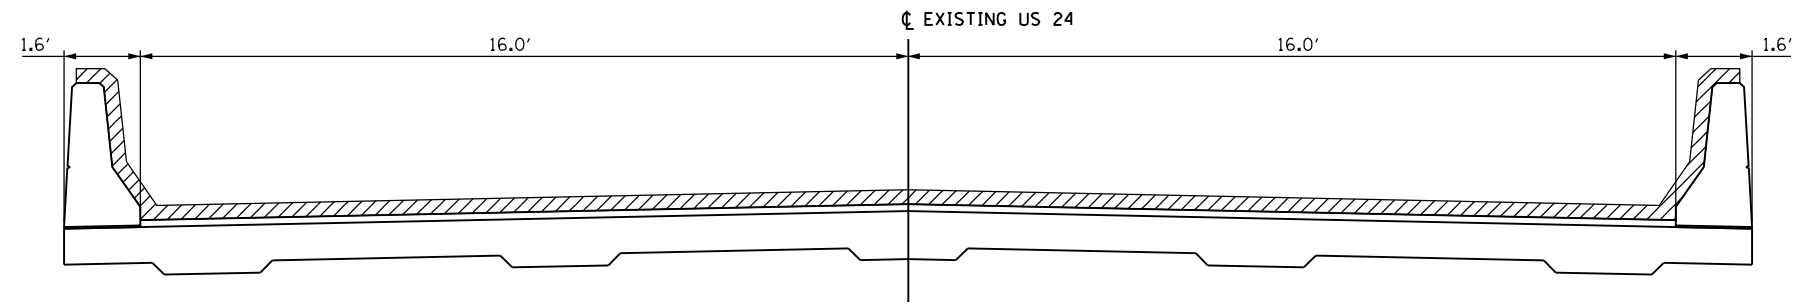


**TYPICAL SECTION 1**  
WEST ABUTMENT TO PIER 8

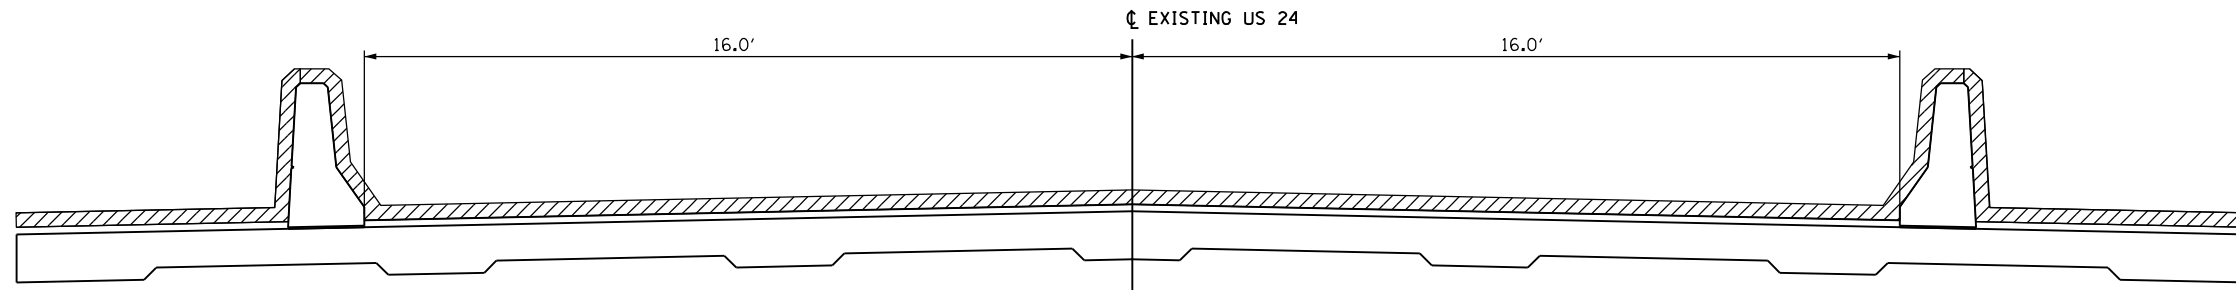

**TYPICAL SECTION 2**  
PIER 8 TO PIER 11

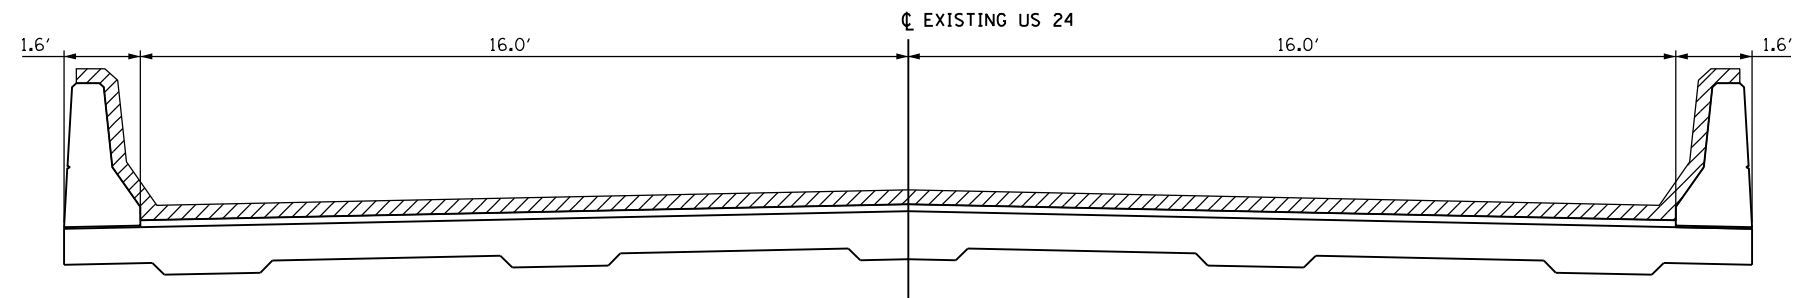

**TYPICAL SECTION 3**  
PIER 11 TO EAST ABUTMENT

LEGEND	
	AREA TO BE SEALED

- NOTE:
- BRIDGE APPROACH PAVEMENT SHALL NOT BE SEALED

MODEL: D:\r\ill...  
 FILE NAME: p:\publancom\da\_illinois\pwr\DOT\Documents\DOT\_offices\Dir\ret\_0\Projects\0672\03\CAD\data\CAD\pieces\0672\03\ch-typl\sec1.dgn


USER NAME = coxjw	DESIGNED -	REVISED -
	DRAWN -	REVISED -
PLOT SCALE = 4.0000' / in.	CHECKED -	REVISED -
PLOT DATE = 11/5/2019	DATE -	REVISED -

**STATE OF ILLINOIS**  
**DEPARTMENT OF TRANSPORTATION**

**TYPICAL SECTIONS**

SCALE: SHEET 1 OF 1 SHEETS STA. TO STA.

F.A.P. RTE.	SECTION	COUNTY	TOTAL SHEETS	SHEET NO.
63	(1-ZB1) BDS	ADAMS	16	5
ILLINOIS FED. AID PROJECT			CONTRACT NO. 72K04	

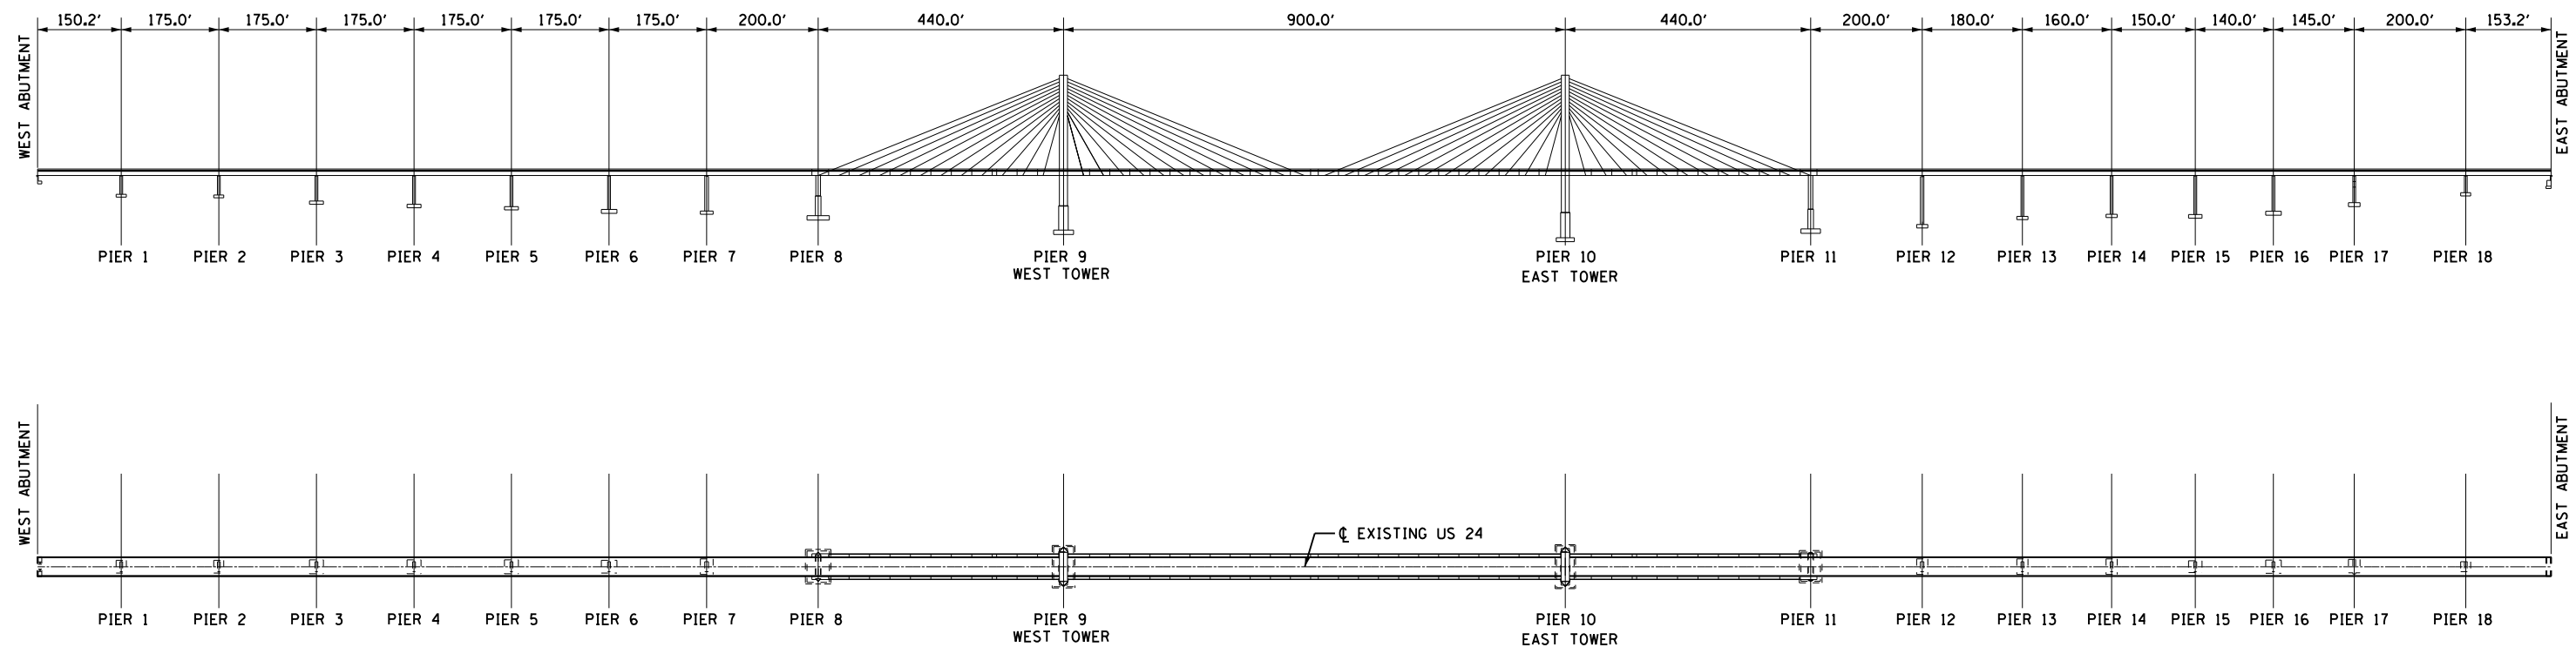

MODEL: Default  
 FILE: Model2\_PlanElevation.dwg  
 PROJECT: \p\illinois\gov\pww\DOT\Documents\DOT\_Offices\Drawings\Projects\72K04\CADDData\CAD\Sheet\72K04-1-Rev.dwg

USER NAME = coxjw	DESIGNED -	REVISED -
	DRAWN -	REVISED -
PLOT SCALE = 300.0000' / in.	CHECKED -	REVISED -
PLOT DATE = 10/25/2019	DATE -	REVISED -

**STATE OF ILLINOIS  
 DEPARTMENT OF TRANSPORTATION**

<p><b>PLAN ELEVATION</b>  <b>QUINCY BAYVIEW BRIDGE - US 24</b></p>		F.A.P. RTE.	SECTION	COUNTY	TOTAL SHEETS	SHEET NO.
		63	(1-ZB1) BDS		16	6
SCALE:	SHEET 1 OF 1 SHEETS	STA.	TO STA.			


		ILLINOIS	FED. AID PROJECT
--	--	----------	------------------

MISSOURI ←


BEGIN BRIDGE DECK SEALING  
BACK OF WEST ABUTMENT

BRIDGE APPROACH PAVEMENT  
SHALL NOT BE SEALED

MISSISSIPPI RIVER

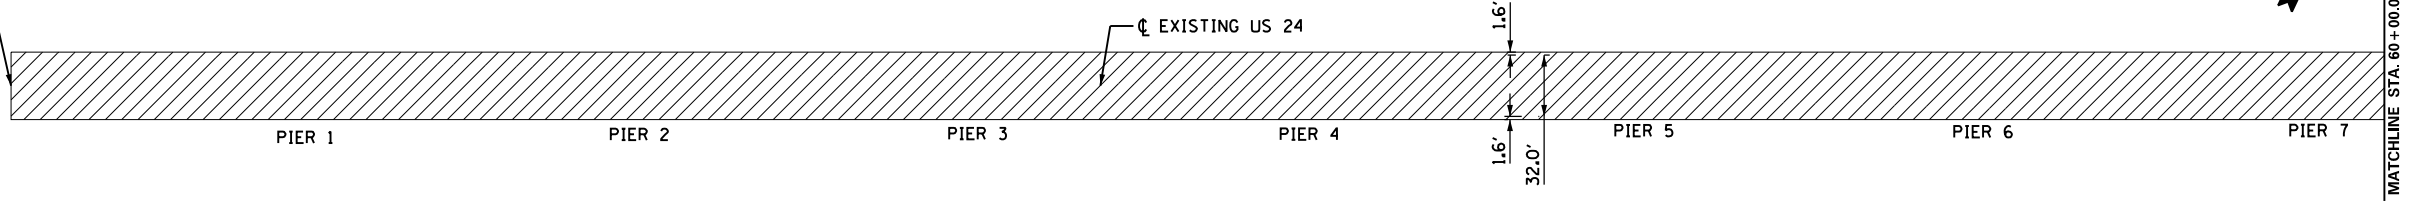


MISSISSIPPI RIVER

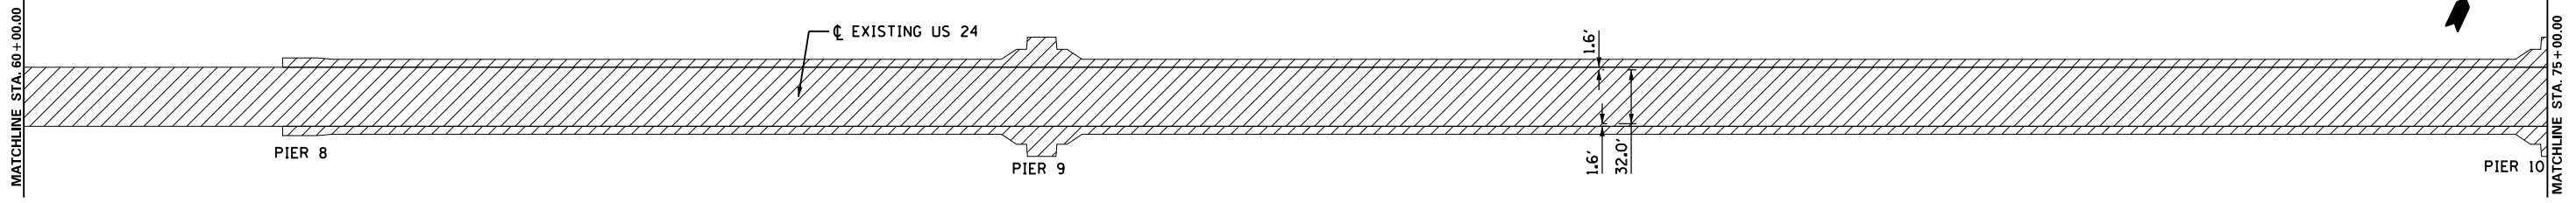


NOTE : TOWERS TO BE SEALED ON THE THREE SIDES  
FACING THE ROAD TO A HEIGHT OF 10' ABOVE  
THE DECK SURFACE.

MISSISSIPPI RIVER

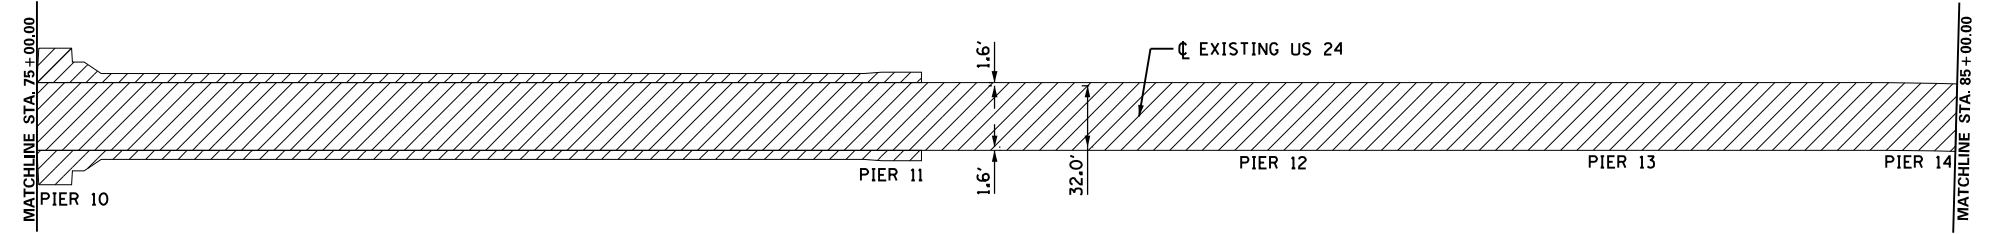

ILLINOIS →

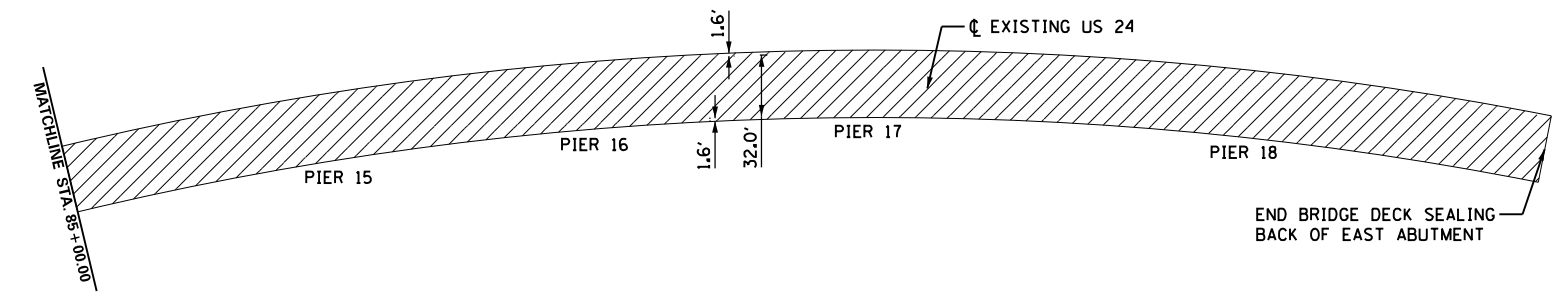


END BRIDGE DECK SEALING  
BACK OF EAST ABUTMENT

BRIDGE APPROACH PAVEMENT  
SHALL NOT BE SEALED

**LEGEND**

BRIDGE DECK SEALING

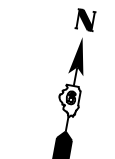

MODEL: Default  
FILE: \\nrcs-pw\pub\harcourt\dot\Documents\DOT\_Offices\lhart\6\Projects\DE72K04\CADDData\CAD\Sheets\DE72K04-17-Plan.dgn


USER NAME = coxjw	DESIGNED -	REVISED -
	DRAWN -	REVISED -
PLOT SCALE = 100.0000' / in.	CHECKED -	REVISED -
PLOT DATE = 11/5/2019	DATE -	REVISED -

**STATE OF ILLINOIS  
DEPARTMENT OF TRANSPORTATION**



**PLAN SHEET**  
**QUINCY BAYVIEW BRIDGE US ROUTE 24**

SCALE: SHEET 1 OF 1 SHEETS STA. TO STA.

F.A.P. RTE.	SECTION	COUNTY	TOTAL SHEETS	SHEET NO.
63	(1-ZB1) BDS	ADAMS	16	7
CONTRACT NO. 72K04				
ILLINOIS FED. AID PROJECT				

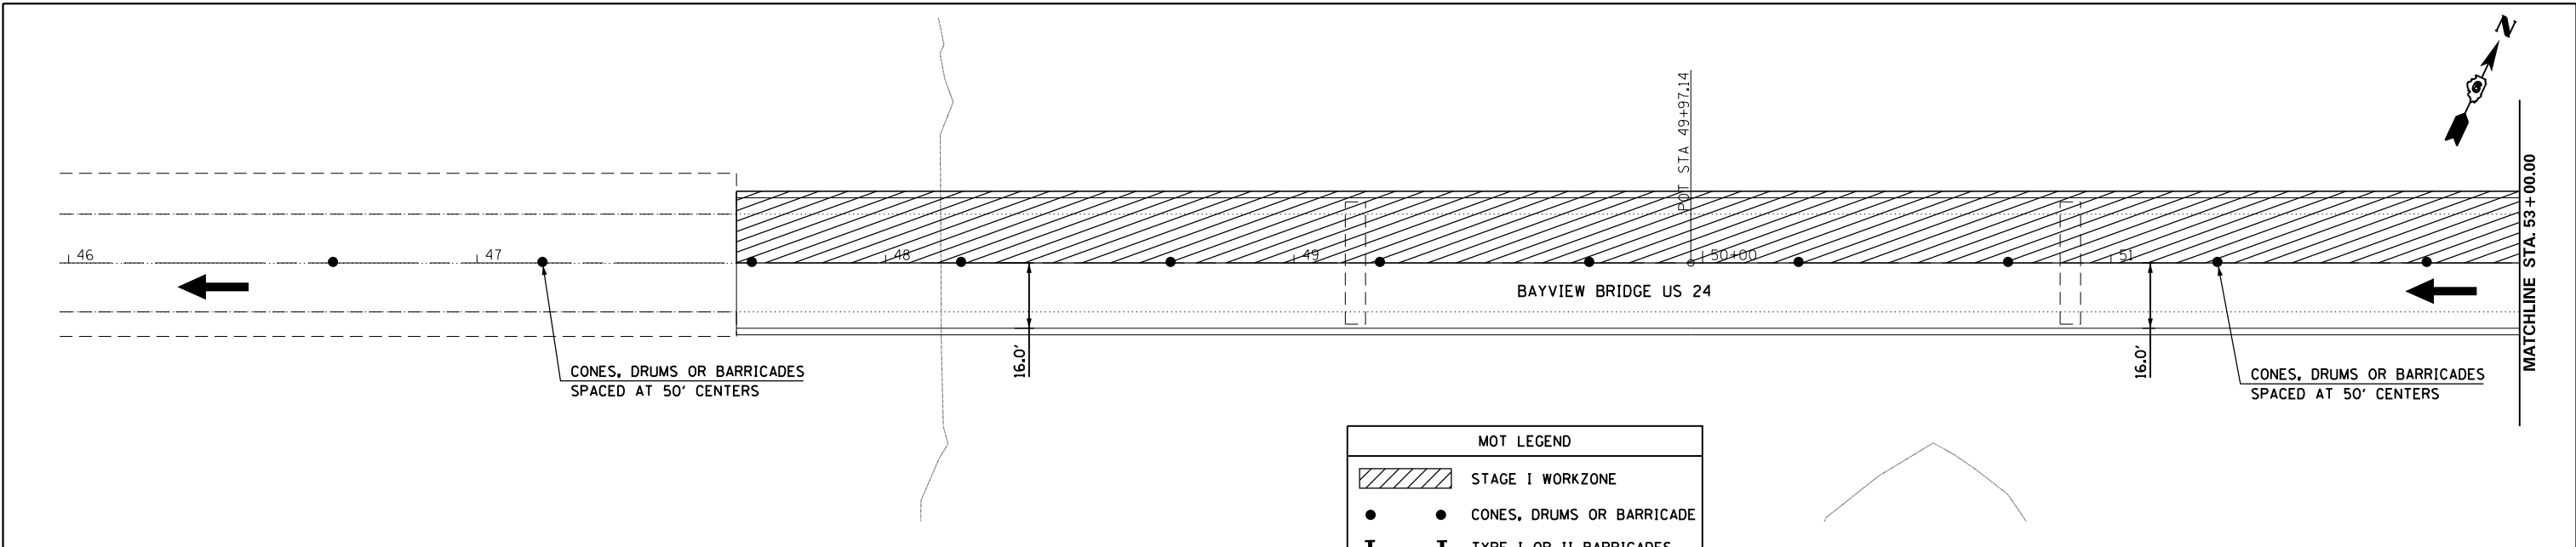

MOT LEGEND	
	STAGE I WORKZONE
	CONES, DRUMS OR BARRICADE
	TYPE I OR II BARRICADES
	TRAFFIC FLOW

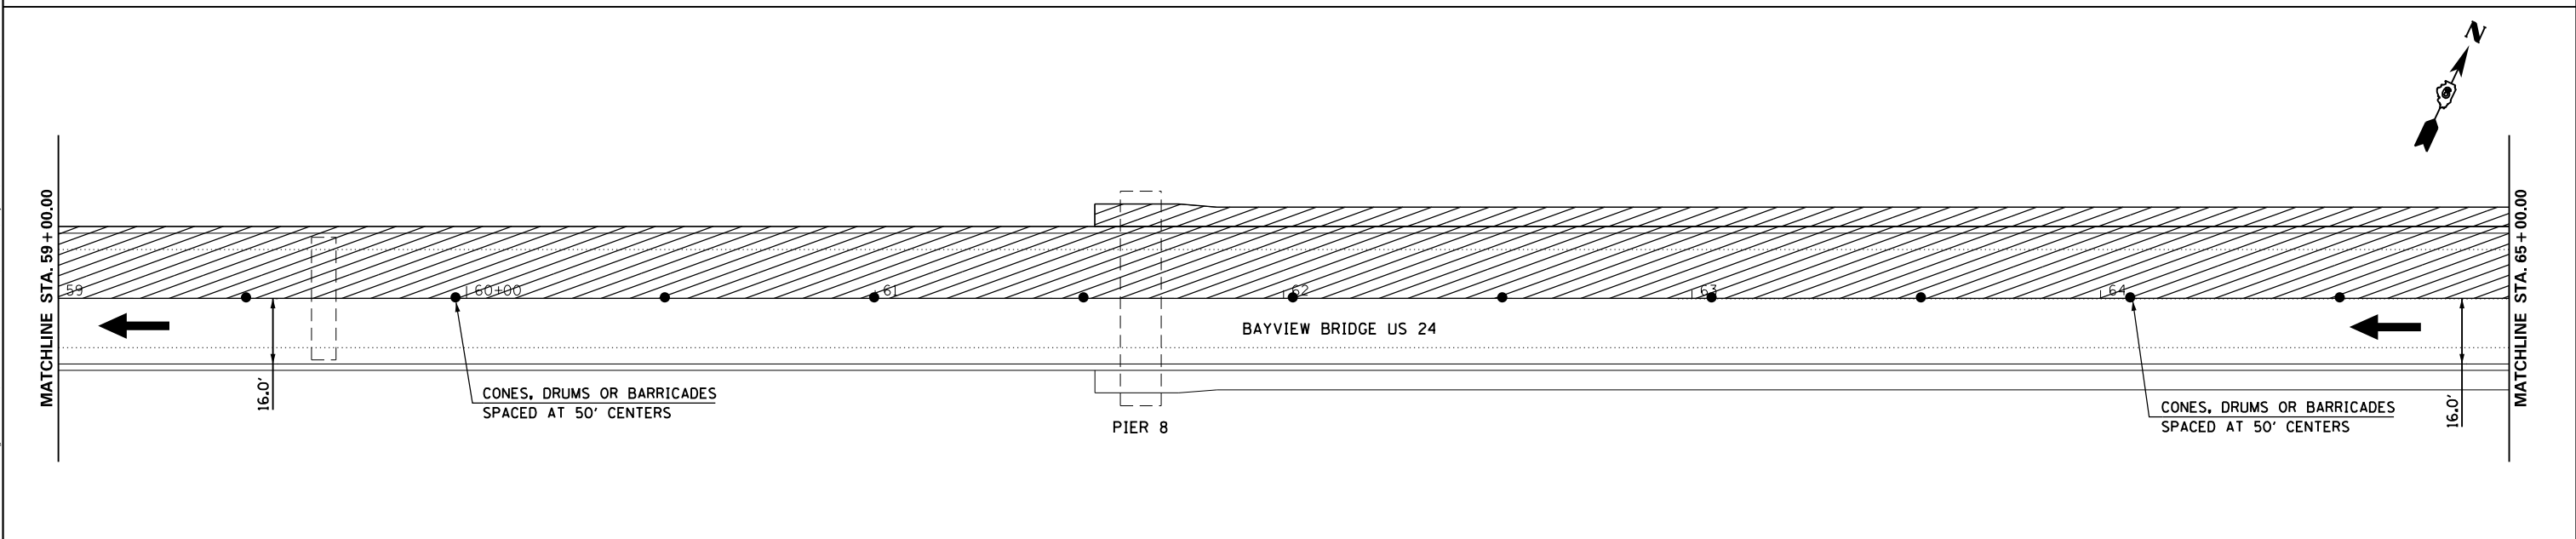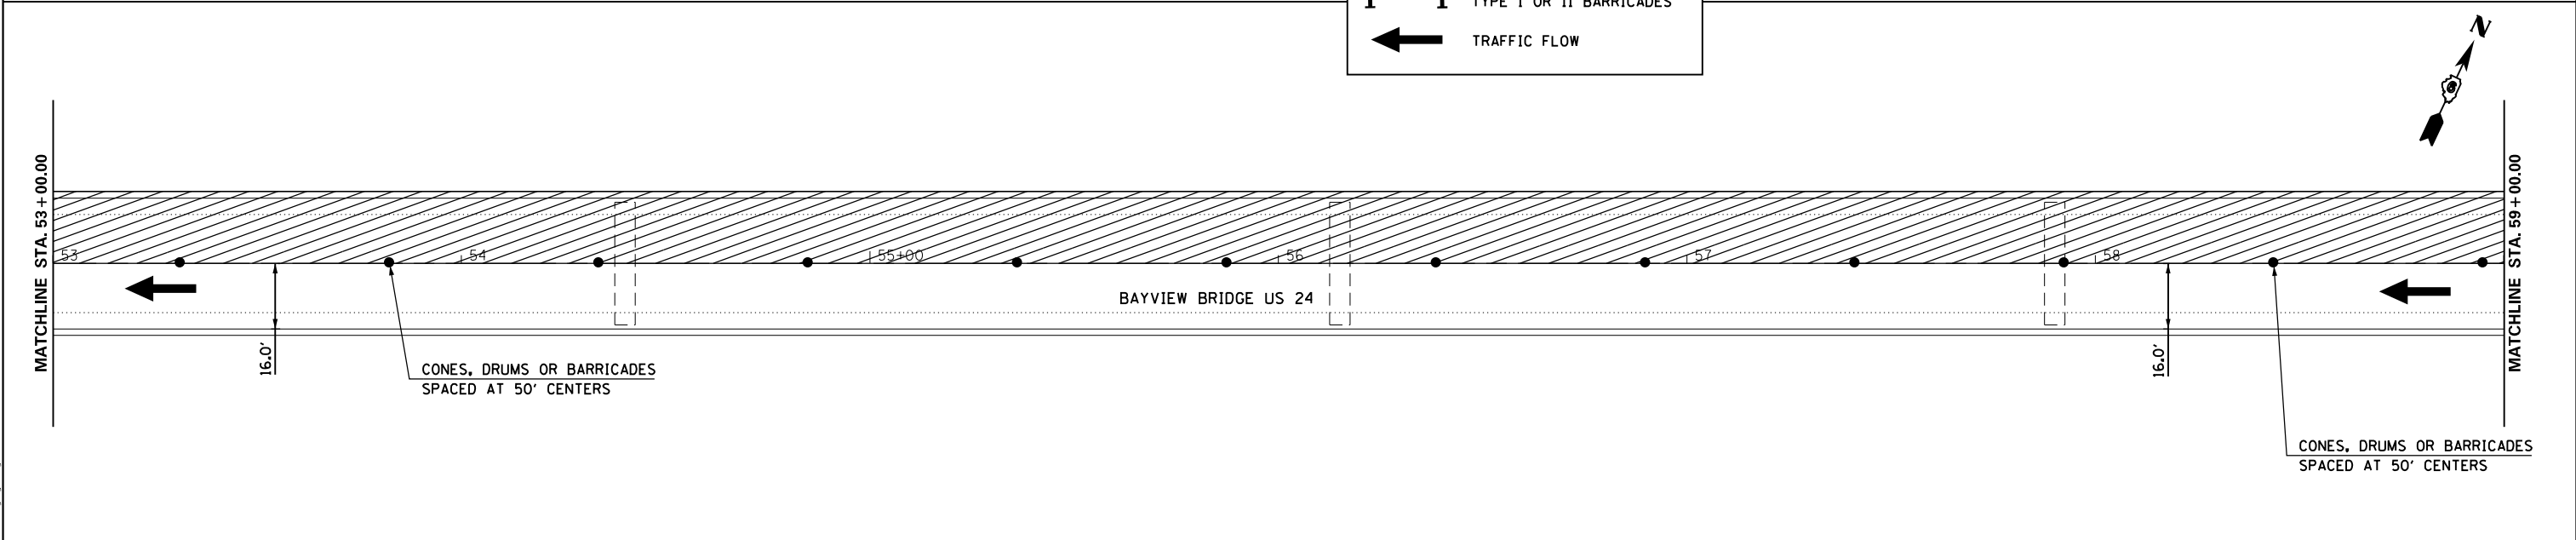

MODEL: Default  
 FILE: \\nas01c.psu.edu\baronm.d\at\illinois.gov\PIVIDOT\Documents\DOT\_Offices\Dist\ct\_6\Projects\DE72K04\CADD\BDS\CAD\Sheet\DE72K04-1-1-Stage1n\_1.dgn


USER NAME = coxjw	DESIGNED -	REVISED -
	DRAWN -	REVISED -
PLOT SCALE = 40.0000 ' / in.	CHECKED -	REVISED -
PLOT DATE = 10/25/2019	DATE -	REVISED -

**STATE OF ILLINOIS**  
**DEPARTMENT OF TRANSPORTATION**

<b>MAINTENANCE OF TRAFFIC</b>			
<b>STAGE 1</b>			
SCALE:	SHEET 1	OF 4 SHEETS	STA. 46+00.00 TO STA. 65+00.00



F.A.P. RTE.	SECTION	COUNTY	TOTAL SHEETS	SHEET NO.
63	(1-ZB1) BDS	ADAMS	16	8
CONTRACT NO. 72K04				
ILLINOIS FED. AID PROJECT				



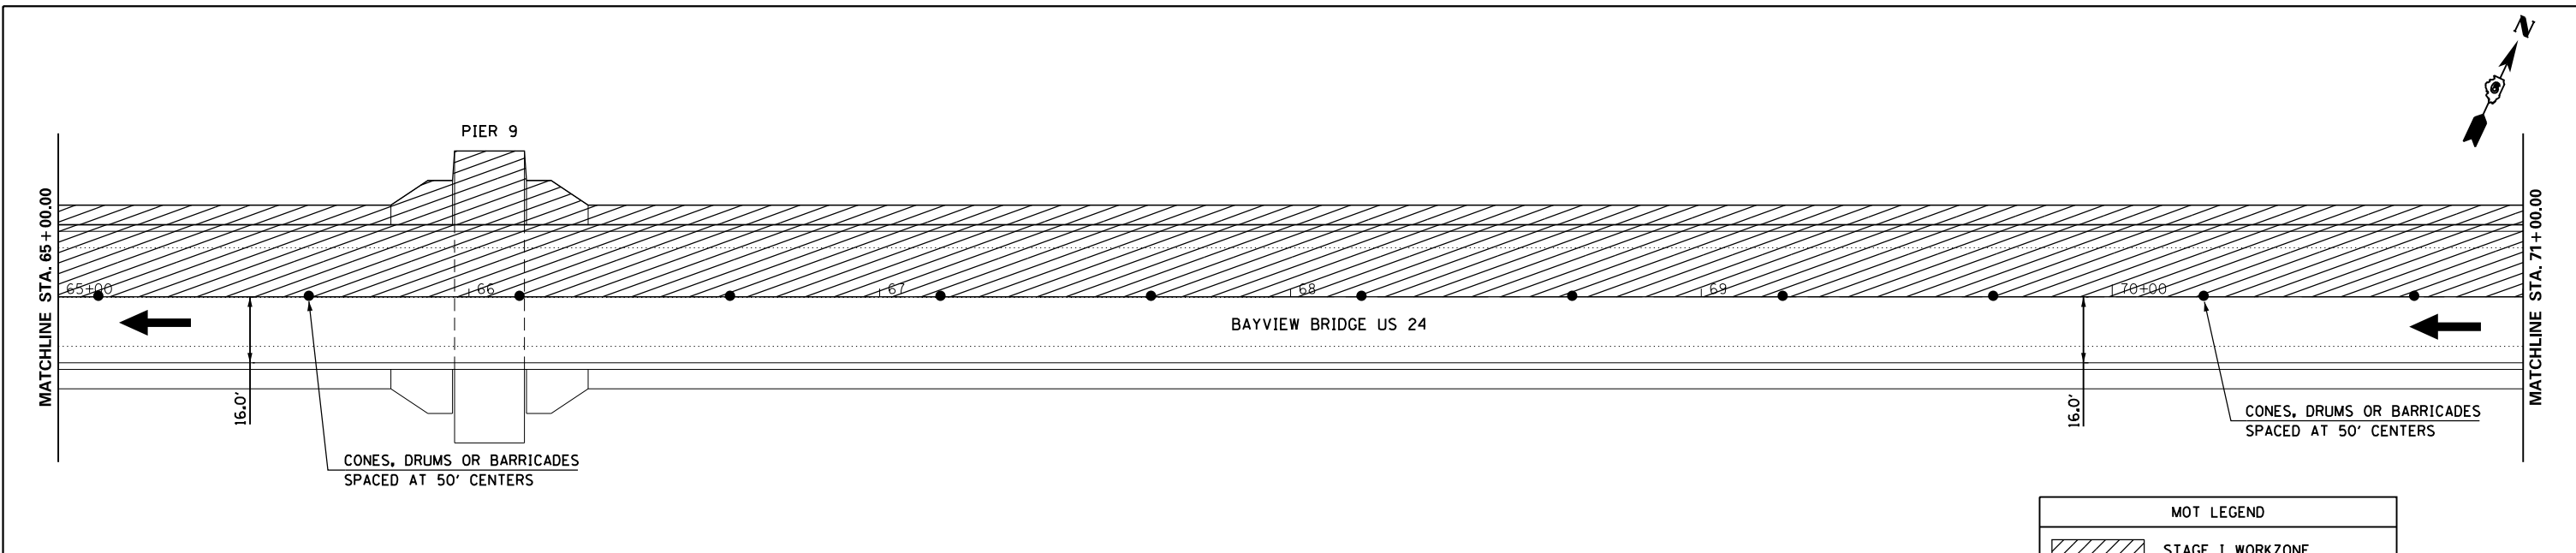





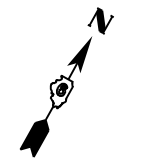
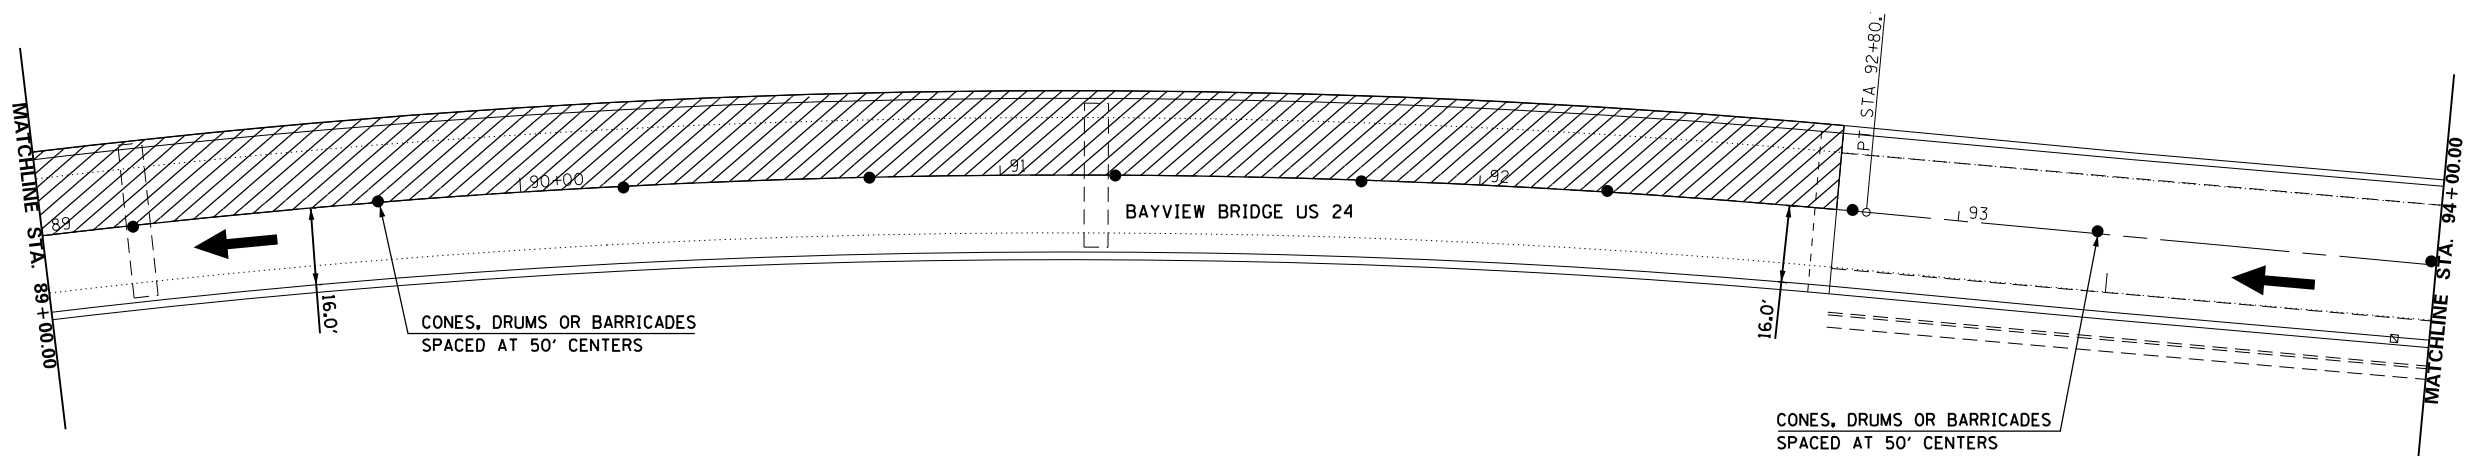
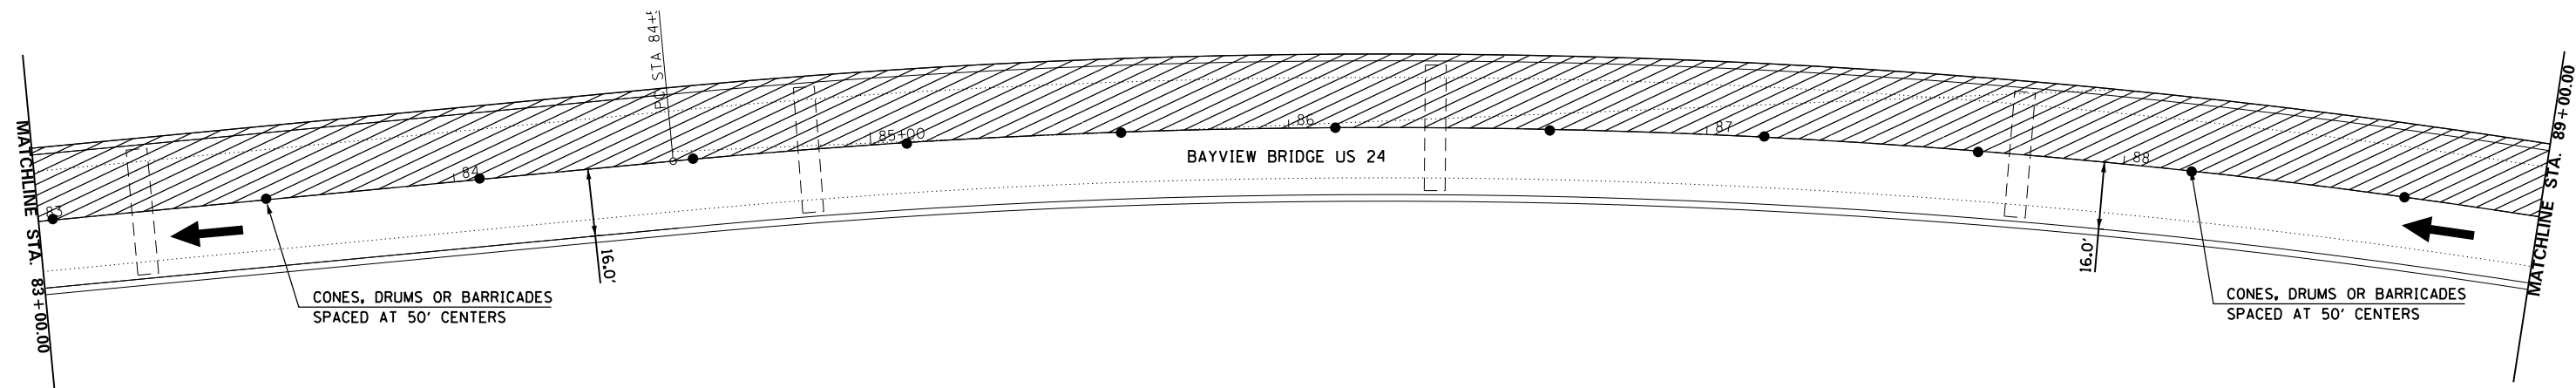
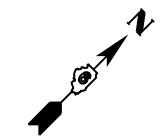
NOTE: TOWERS TO BE SEALED ON THE THREE SIDES FACING THE ROAD TO A HEIGHT OF 10' ABOVE THE DECK SURFACE.

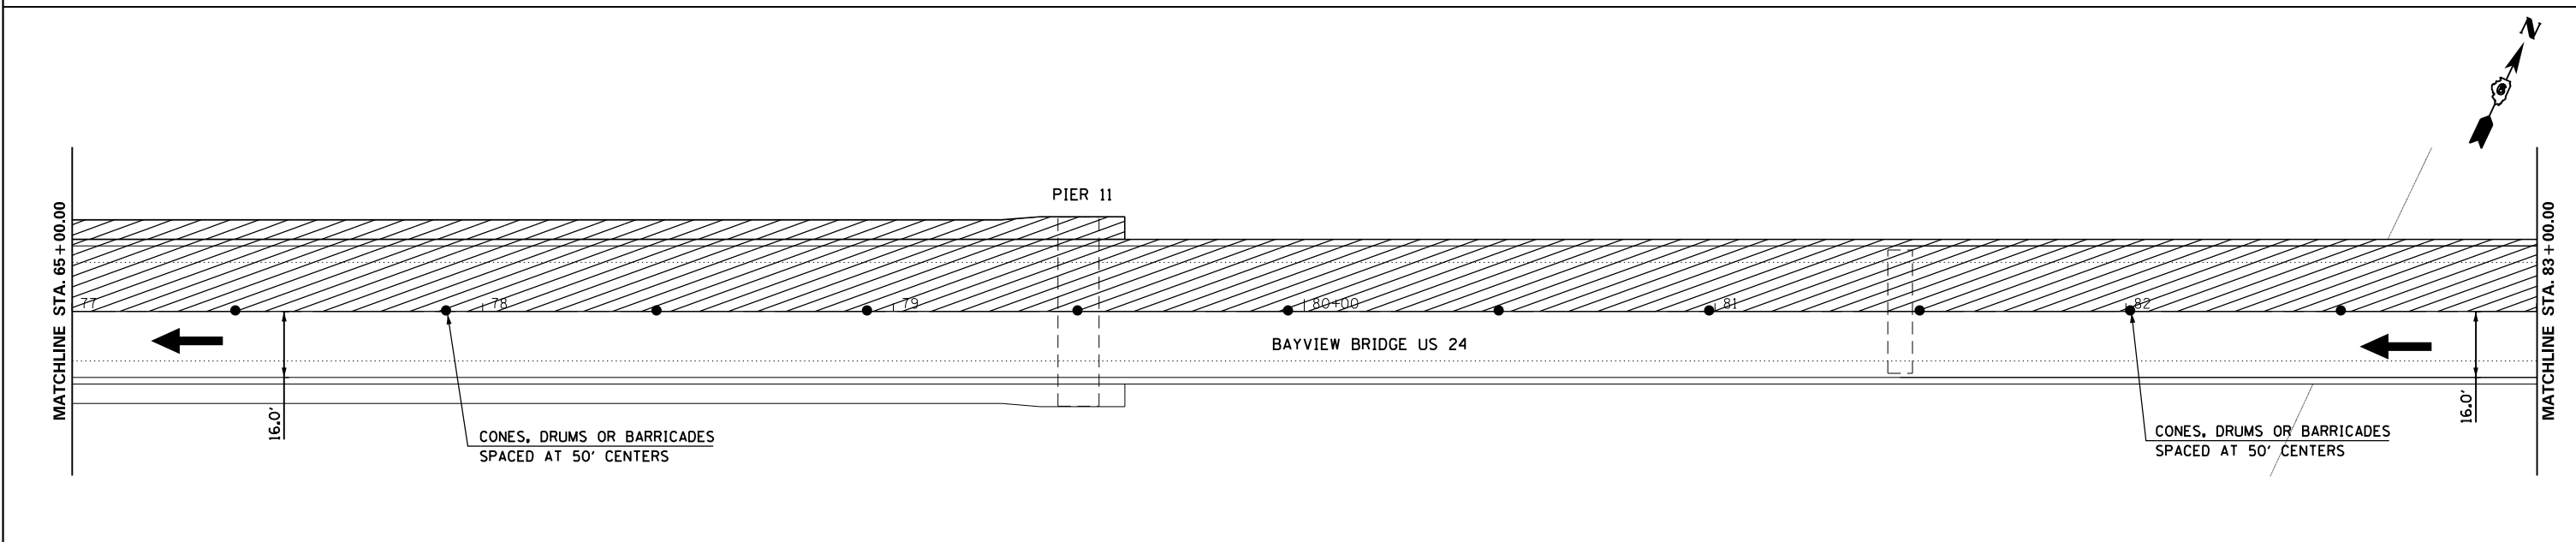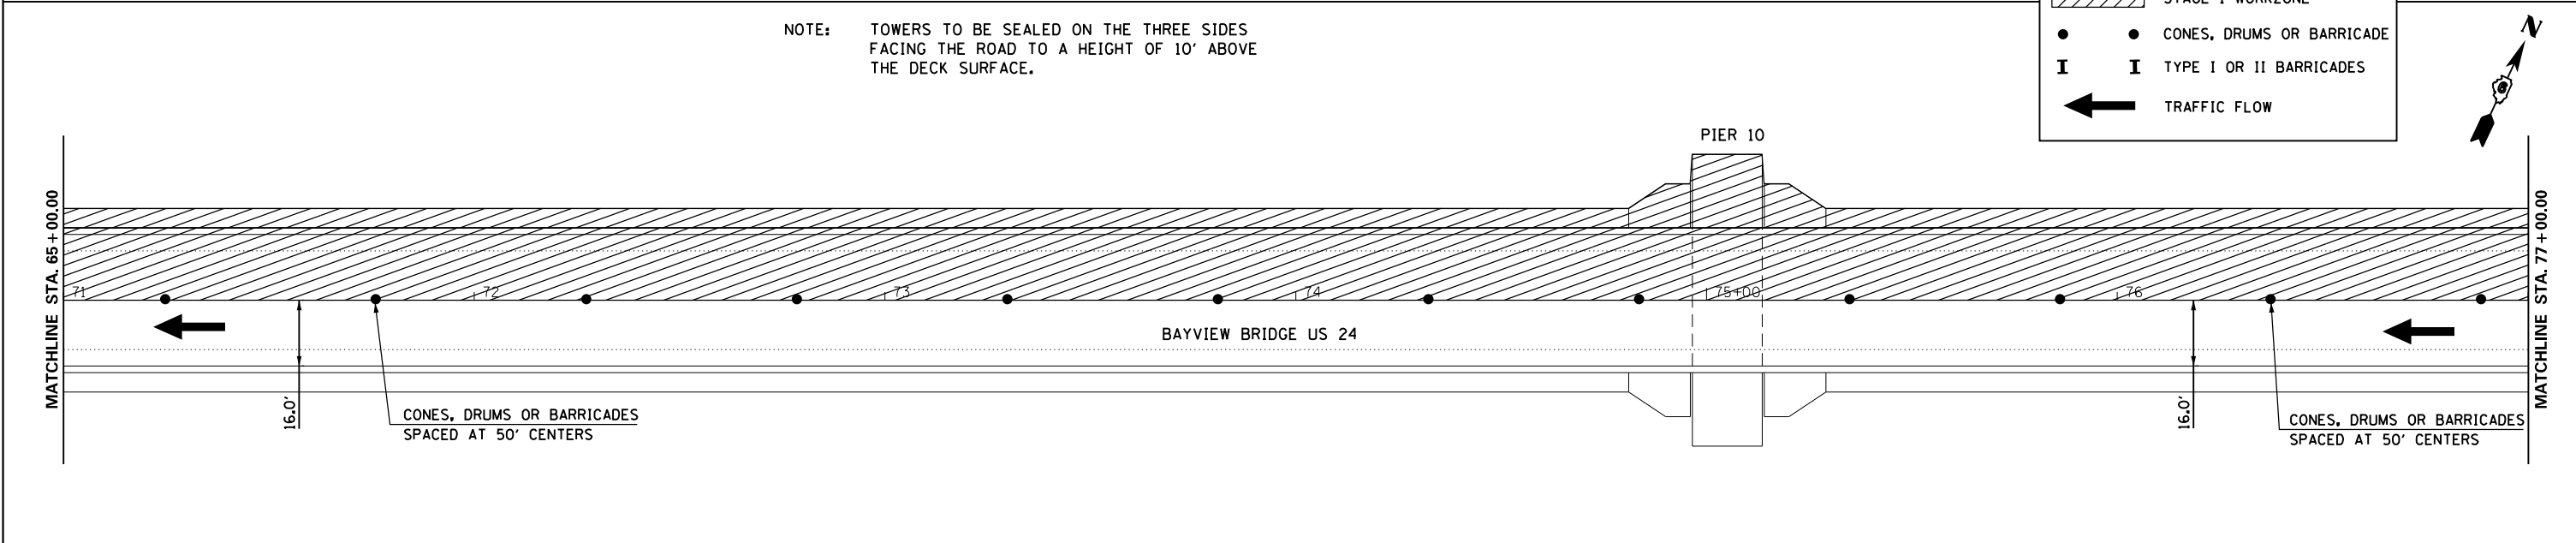MOT LEGEND	
	STAGE I WORKZONE
	CONES, DRUMS OR BARRICADE
	TYPE I OR II BARRICADES
	TRAFFIC FLOW





FILE NAME =	USER NAME = coxjw	DESIGNED - MEW	REVISED -	<b>STATE OF ILLINOIS DEPARTMENT OF TRANSPORTATION</b>	<b>MAINTENANCE OF TRAFFIC STAGE 1</b>	F.A.P. RTE. = 63	SECTION (1-ZB1) BDS	COUNTY ADAMS	TOTAL SHEETS 16	SHEET NO. 9	
pw:\planning\dot.illinois.gov\PIDOT\Documents\IDOT Offices\District 6\Projects\0672K04\0672K04-CABshed\0672K04-sht-staging	DRAWN BY =	CHECKED - VTY	REVISED -			SCALE: 1" = 20'	SHEET 2 OF 4 SHEETS	CONTRACT NO. 72K04		ILLINOIS FED. AID PROJECT	
PLOT SCALE = 40.0000' / in.	DATE - 05/27/11	REVISED -	REVISED -			STA. 65+00.00 TO STA. 83+00.00					
PLOT DATE = 10/25/2019		REVISED -	REVISED -								

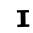
MOT LEGEND	
	STAGE I WORKZONE
	CONES, DRUMS OR BARRICADE
	TYPE I OR II BARRICADES
	TRAFFIC FLOW





FILE NAME =	USER NAME = coxjw	DESIGNED - MEW	REVISED -	<b>STATE OF ILLINOIS DEPARTMENT OF TRANSPORTATION</b>	<b>MAINTENANCE OF TRAFFIC STAGE 1</b>			F.A.P. RTE.	SECTION	COUNTY	TOTAL SHEETS	SHEET NO.
p:\planroom\dot.illinois.gov\PIDOT\Documents\IDOT Offices\District 6\Projects\0672K04\Drawings\CABshed\0672K04-sht-staging	DRAWN - MEW	CHECKED - VTY	REVISED -		SCALE: 1" = 20'	SHEET 3 OF 4 SHEETS	STA. 83+00.00 TO STA. 94+00.00	63	(1-ZB1) BDS	ADAMS	16	10
	PLOT SCALE = 40.0000' / in.	DATE - 05/27/11	REVISED -		CONTRACT. NO. 72K04							
	PLOT DATE = 10/25/2019		REVISED -		ILLINOIS FED. AID PROJECT							

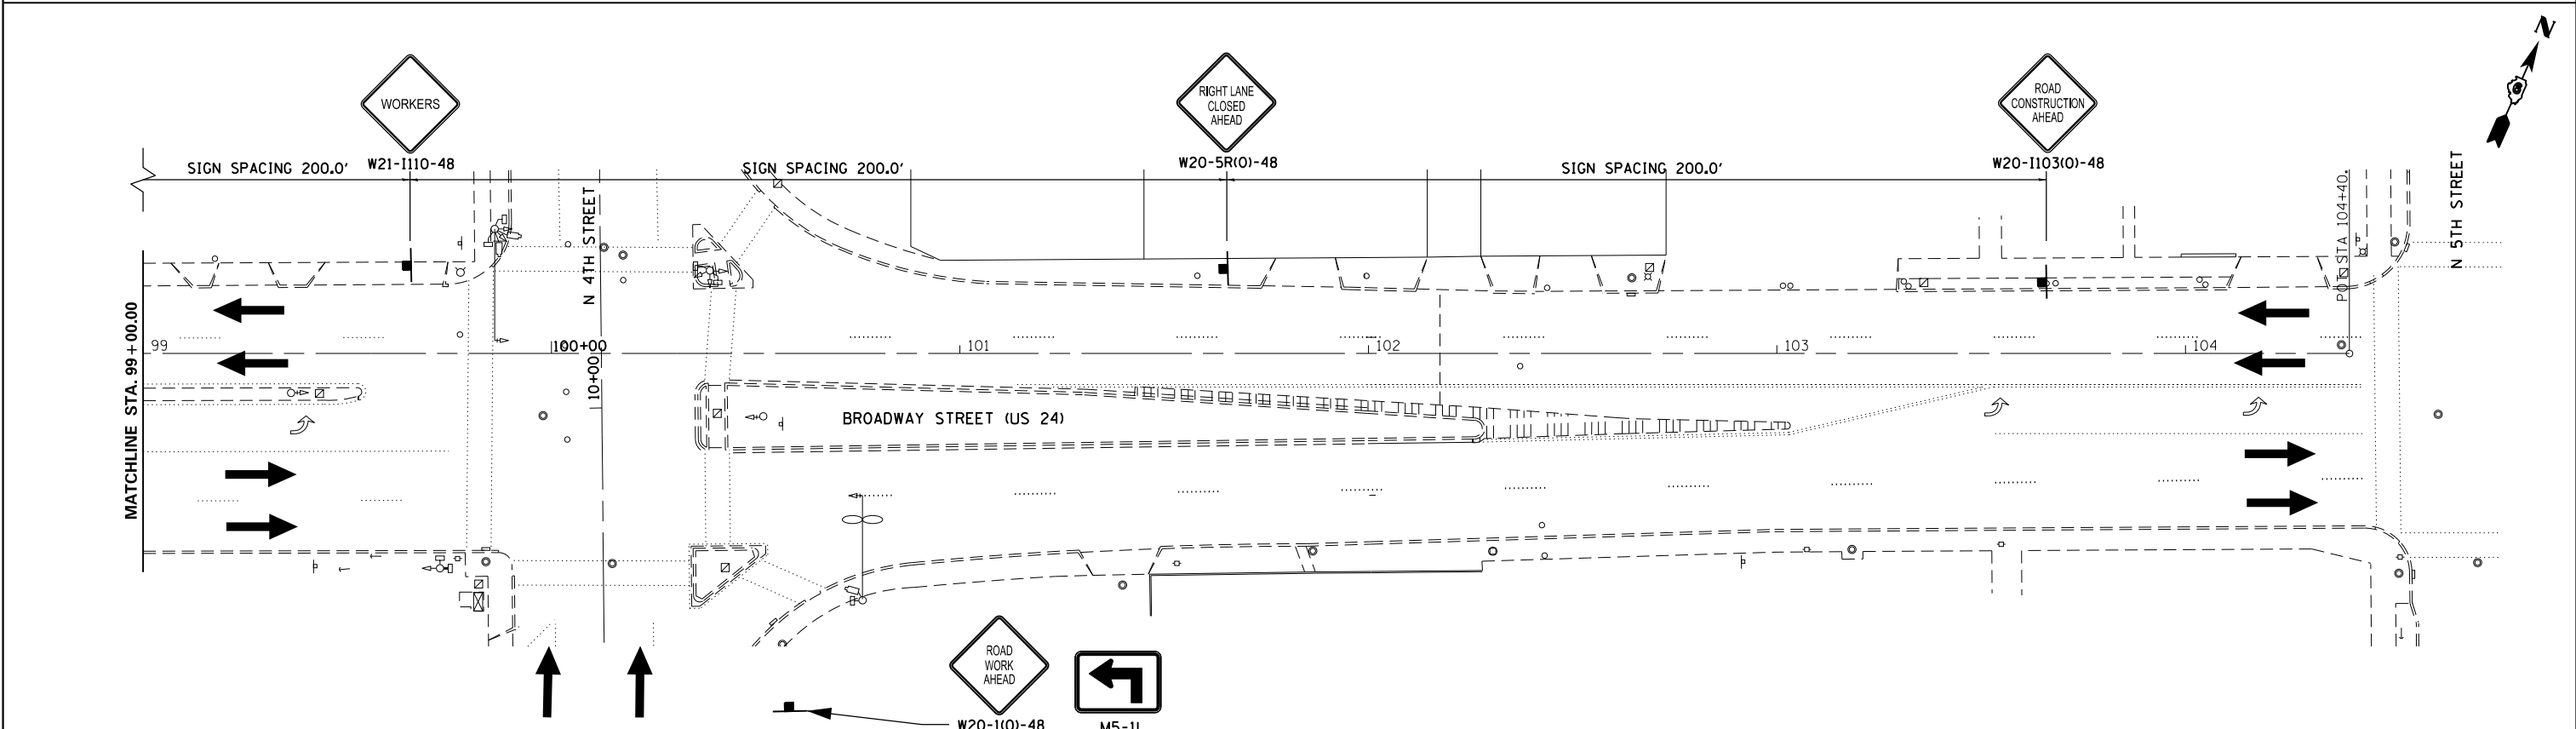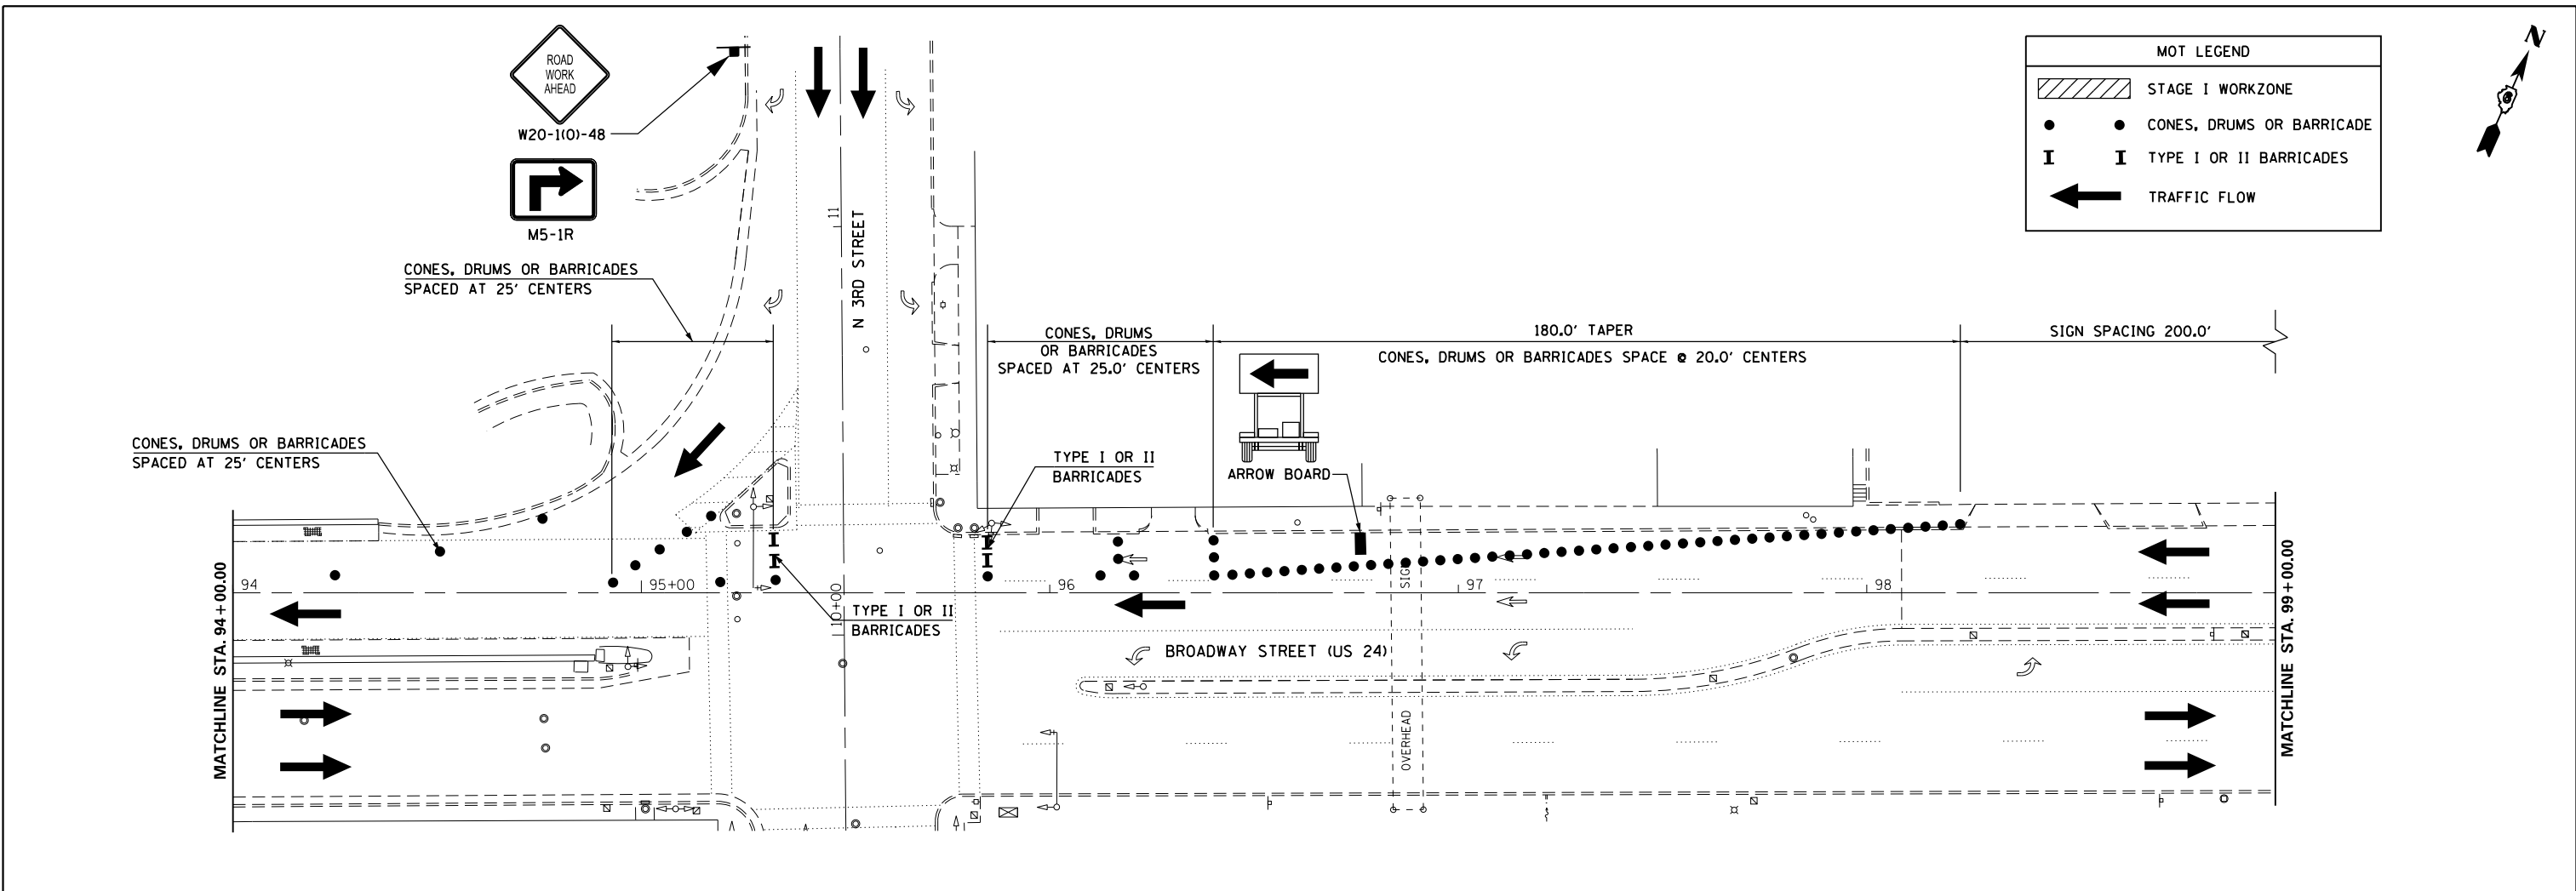

FILE NAME = pw:\planroom.dot\illinois.gov\PIDOT\Documents\IDOT Offices\District 6\Projects\0672K04\Drawings\CABshed\0672K04-sht-staging	USER NAME = coxjw	DESIGNED - MEW	REVISED -	<b>STATE OF ILLINOIS</b> <b>DEPARTMENT OF TRANSPORTATION</b>	<b>MAINTENANCE OF TRAFFIC</b> <b>STAGE 1</b>	F.A.P. RTE. 63	SECTION (1-ZB1) BDS	COUNTY ADAMS	TOTAL SHEETS 16	SHEET NO. 11
	PLOT SCALE = 48.0000' / in.	CHECKED - VTY	DATE - 05/27/11			SCALE: 1" = 20'	SHEET 4 OF 4 SHEETS	STA. 94+00.00 TO STA. 104+00.00	CONTRACT NO. 72K04 ILLINOIS FED. AID PROJECT	

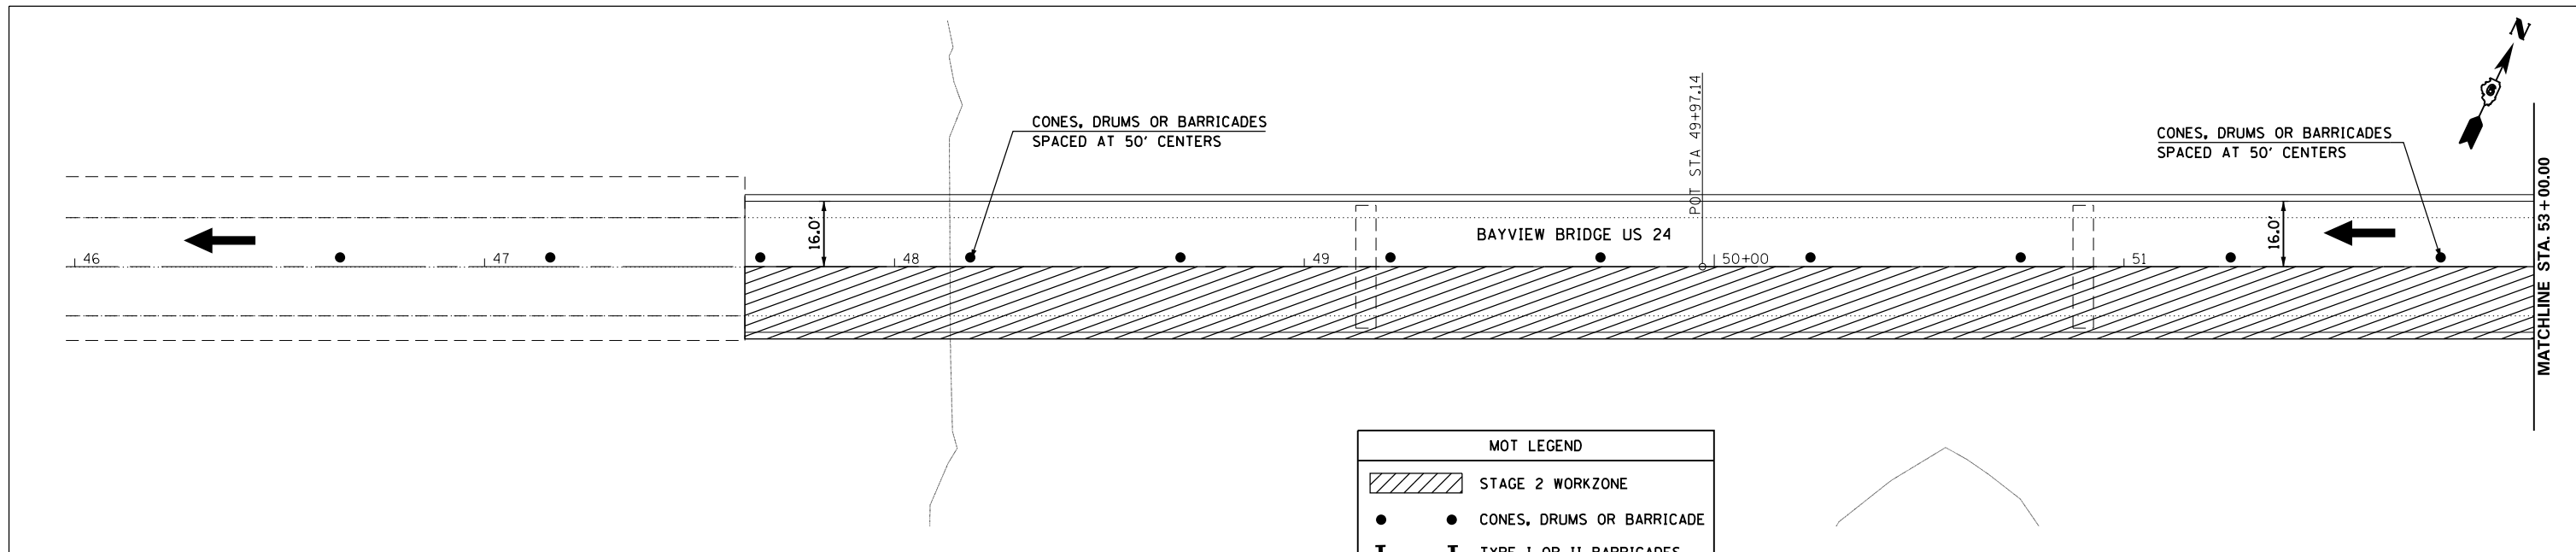


MOT LEGEND	
	STAGE 2 WORKZONE
	CONES, DRUMS OR BARRICADE
	TYPE I OR II BARRICADES
	TRAFFIC FLOW

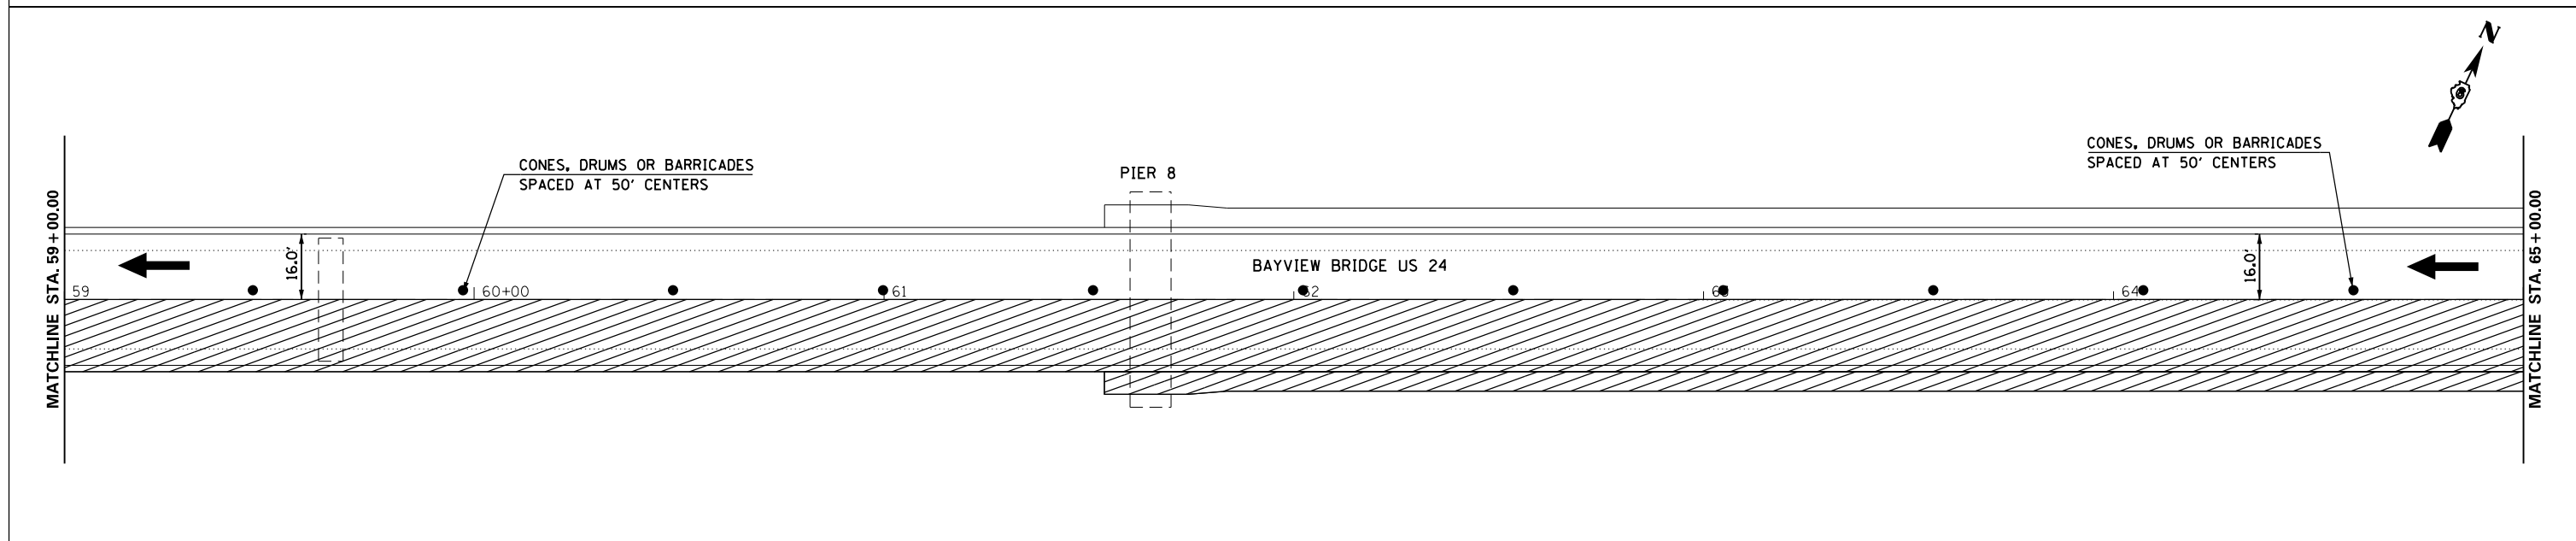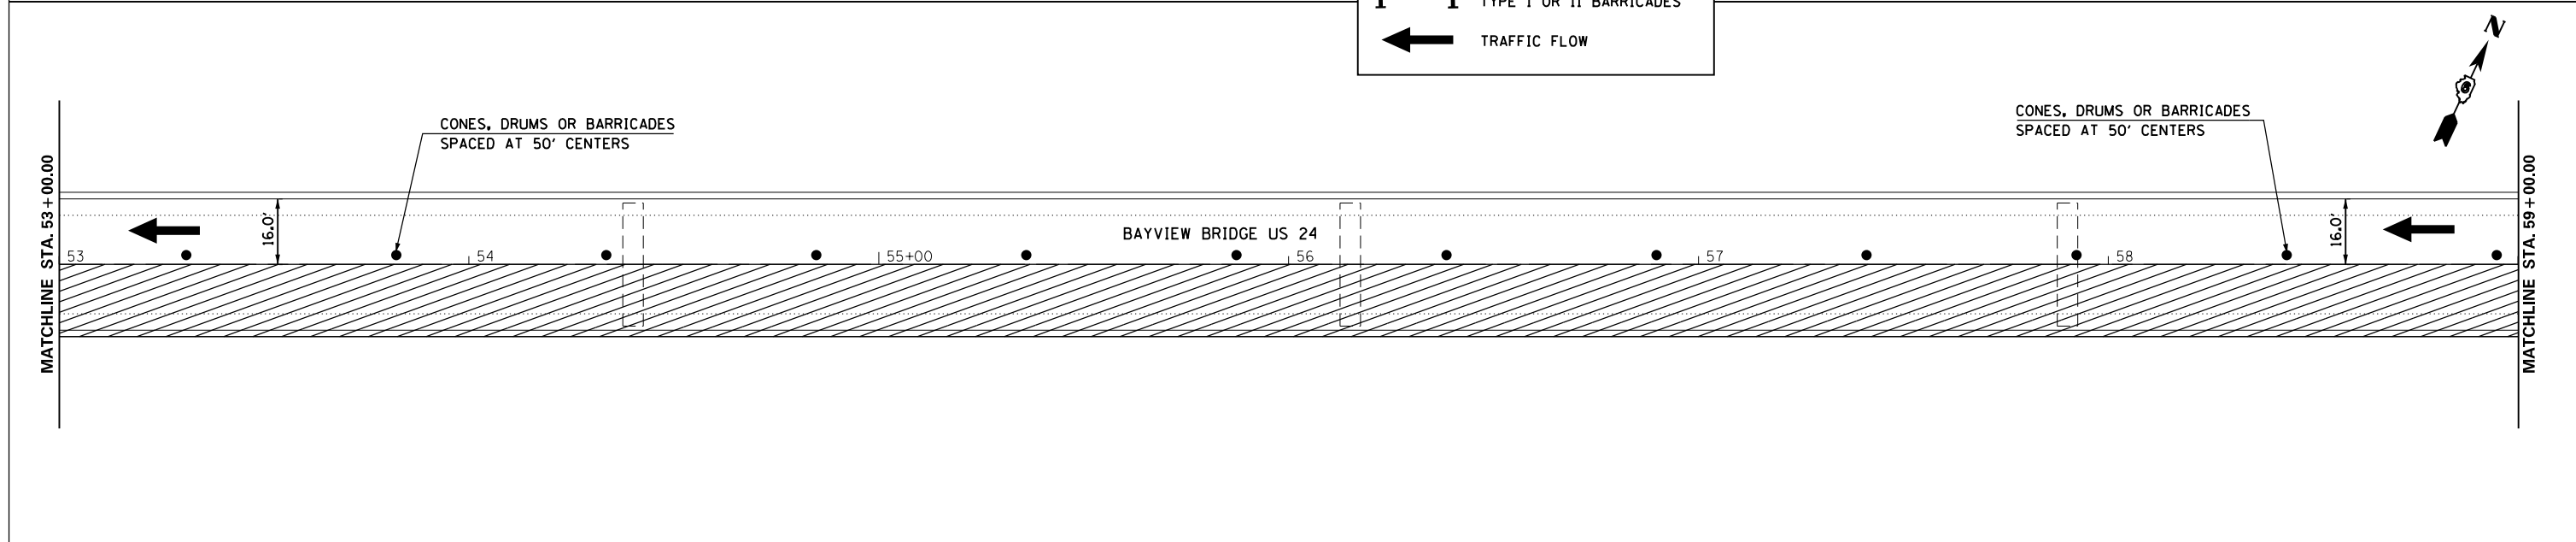



FILE NAME =	USER NAME = coxjm	DESIGNED - MEW	REVISED -	<b>STATE OF ILLINOIS DEPARTMENT OF TRANSPORTATION</b>	<b>MAINTENANCE OF TRAFFIC STAGE 2</b>	F.A.P. RTE.	SECTION	COUNTY	TOTAL SHEETS	SHEET NO.	
p:\planroom\dot.illinois.gov\PIWIDOT\Documents\IDOT Offices\District 6\Projects\0672K04\0672K04-shd-staging2.dwg	DRAWN to CABshedd	CHECKED - VTY	REVISED -			63	(1-ZB1) BDS	ADAMS	16	12	
PLOT SCALE = 40.0000' / in.	DATE - 05/27/11	REVISI	REVISI			CONTRACT NO. 72K04					
PLOT DATE = 10/25/2019						ILLINOIS FED. AID PROJECT					

SCALE: 1" = 20'    SHEET NO. 1 OF 5 SHEETS    STA. 46+00.00 TO STA. 65+00.00

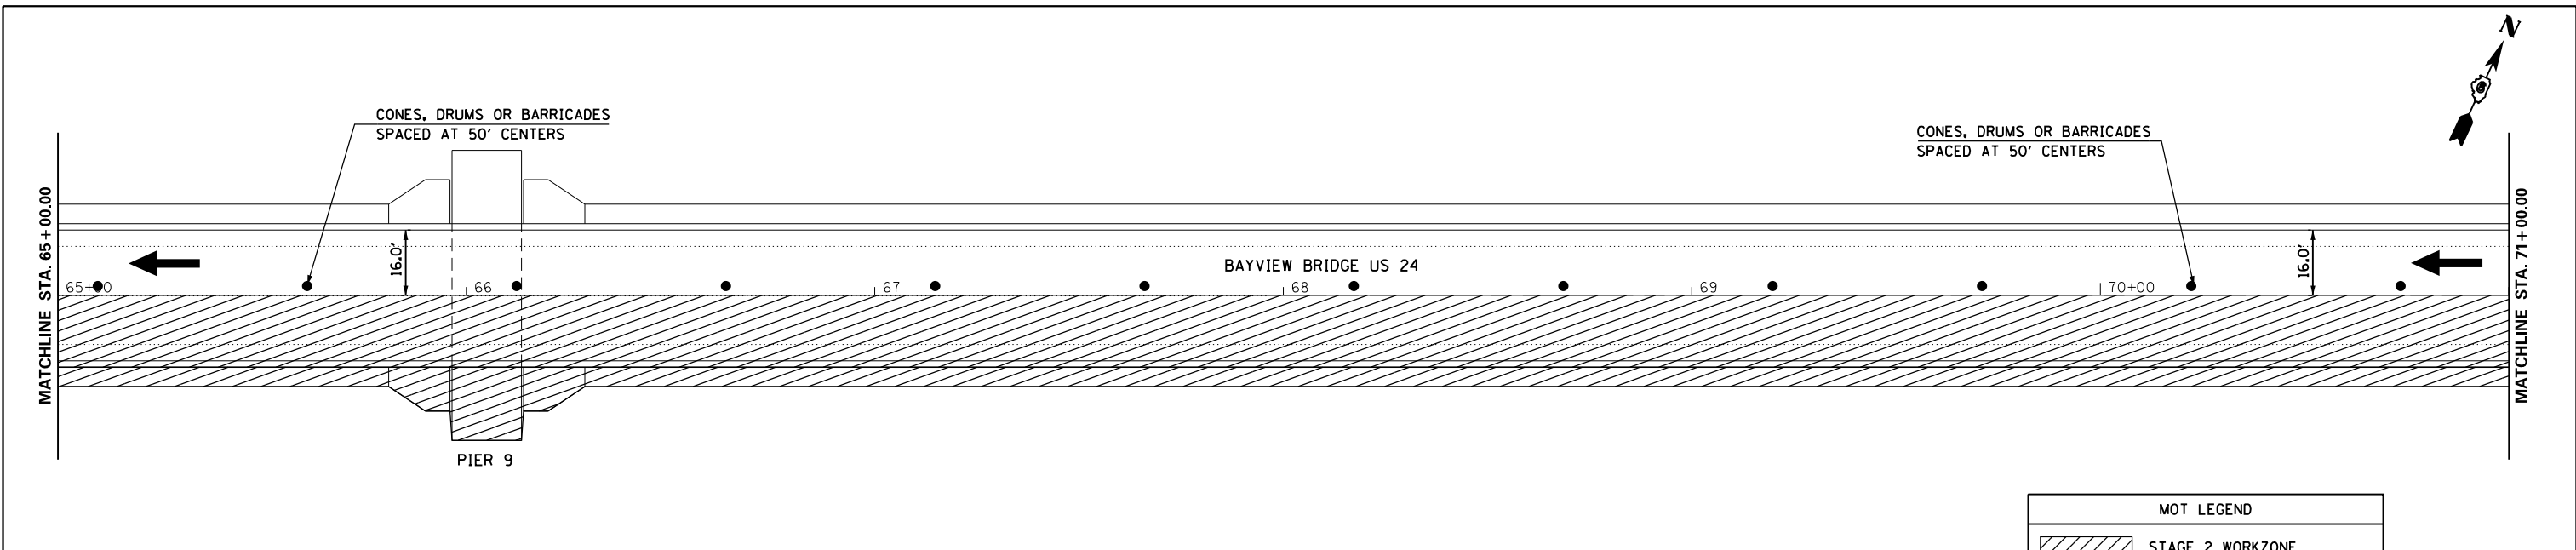



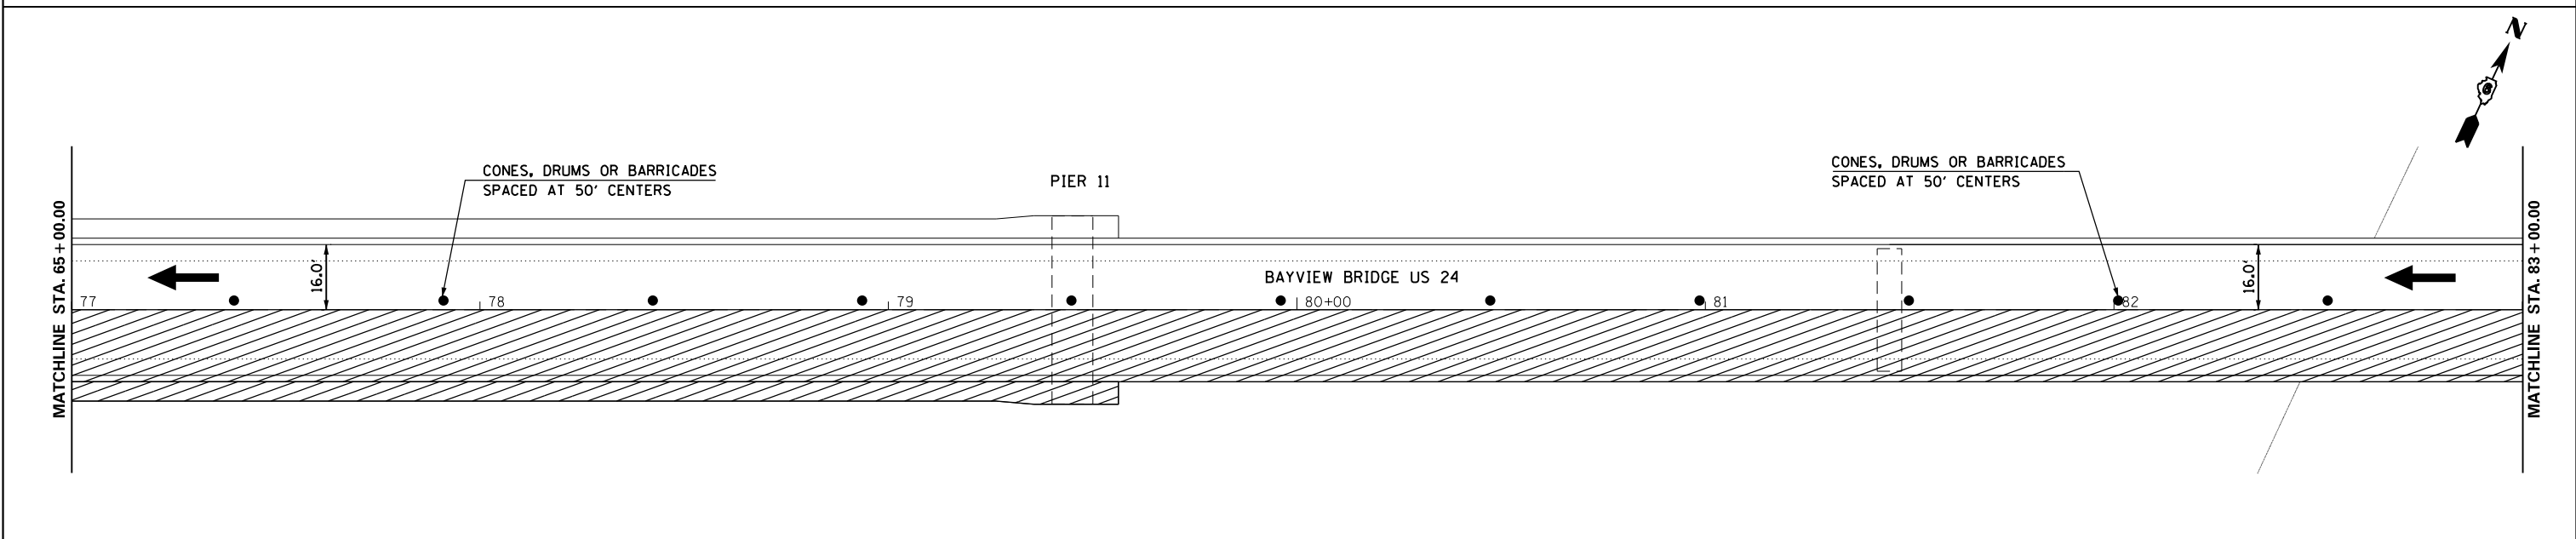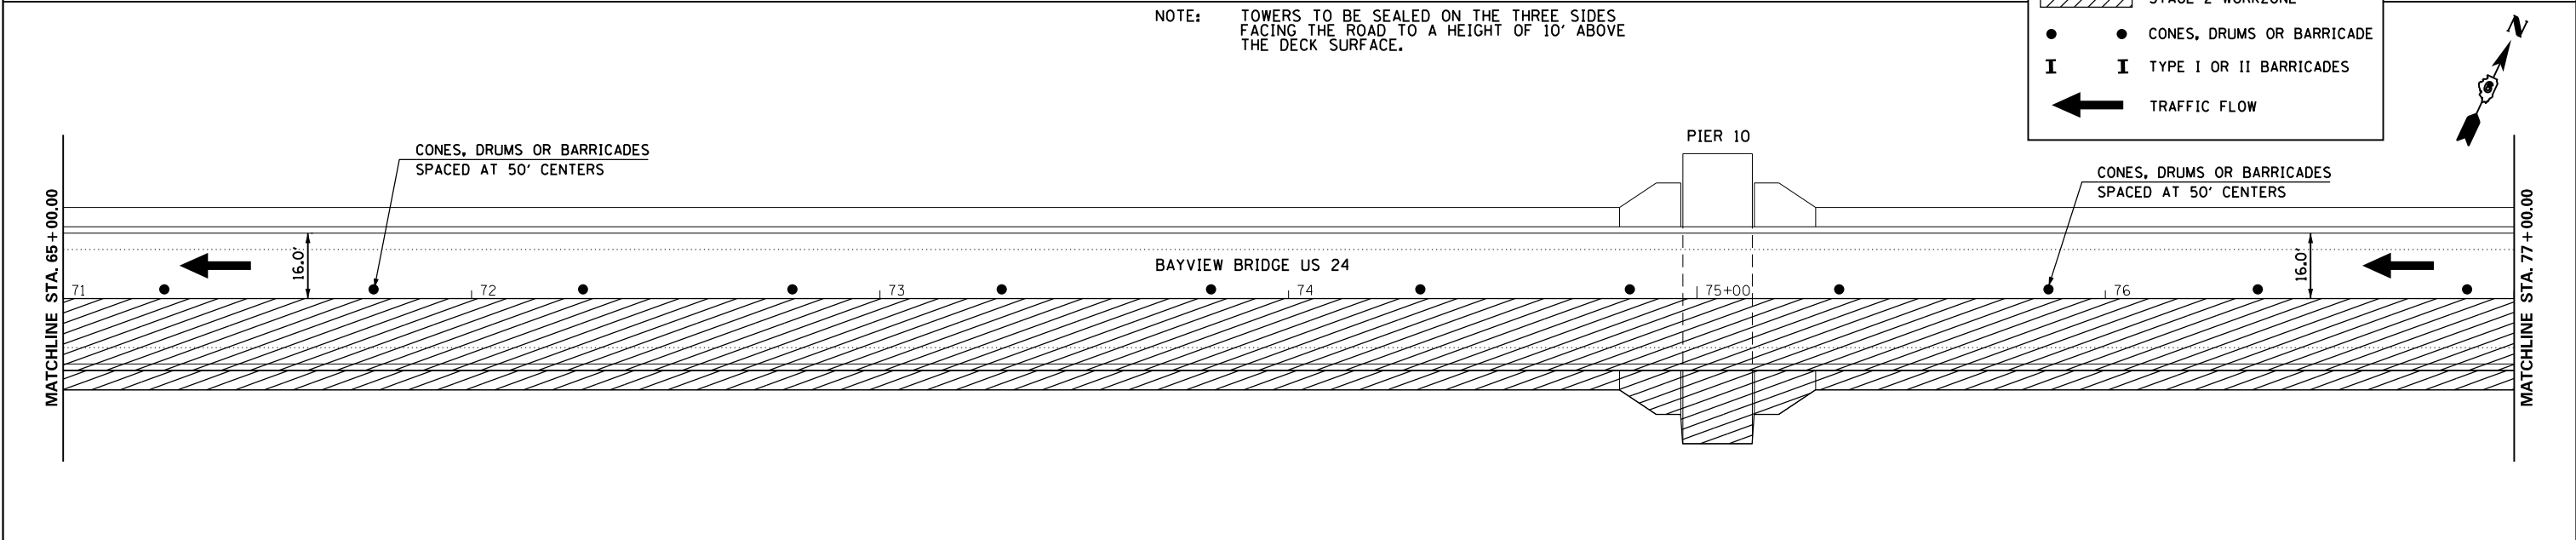




NOTE: TOWERS TO BE SEALED ON THE THREE SIDES FACING THE ROAD TO A HEIGHT OF 10' ABOVE THE DECK SURFACE.

MOT LEGEND	
	STAGE 2 WORKZONE
	CONES, DRUMS OR BARRICADE
	TYPE I OR II BARRICADES
	TRAFFIC FLOW



FILE NAME =	USER NAME = coxjw	DESIGNED - MEW	REVISED -	<b>STATE OF ILLINOIS DEPARTMENT OF TRANSPORTATION</b>	<b>MAINTENANCE OF TRAFFIC STAGE 2</b>	F.A.P. R.T.E. = 63	SECTION (I-ZB1) BDS	COUNTY ADAMS	TOTAL SHEETS 16	SHEET NO. 13		
DRAWN TO CAB SHEET 0672K04-sht-staging						SCALE: 1" = 20'	SHEET NO. 2 OF 5 SHEETS	STA. 65+00.00 TO STA. 83+00.00		CONTRACT NO. 72K04		
PLOT SCALE = 40.0000' / in.						CHECKED - VTY	ILLINOIS FED. AID PROJECT					
PLOT DATE = 10/25/2019						DATE - 05/27/11						

MOT LEGEND	
	STAGE 2 WORKZONE
	CONES, DRUMS OR BARRICADES
	TYPE I OR II BARRICADES
	TRAFFIC FLOW

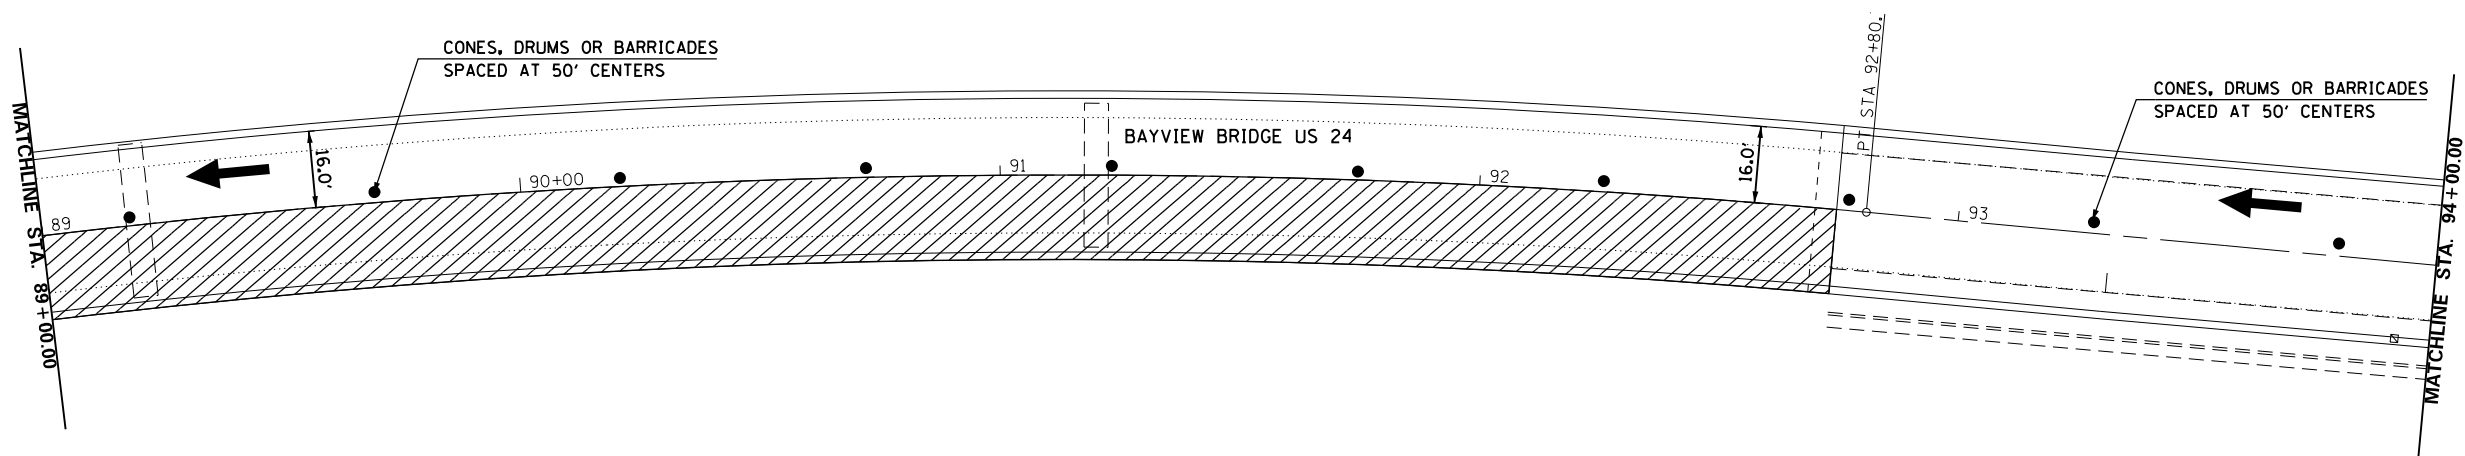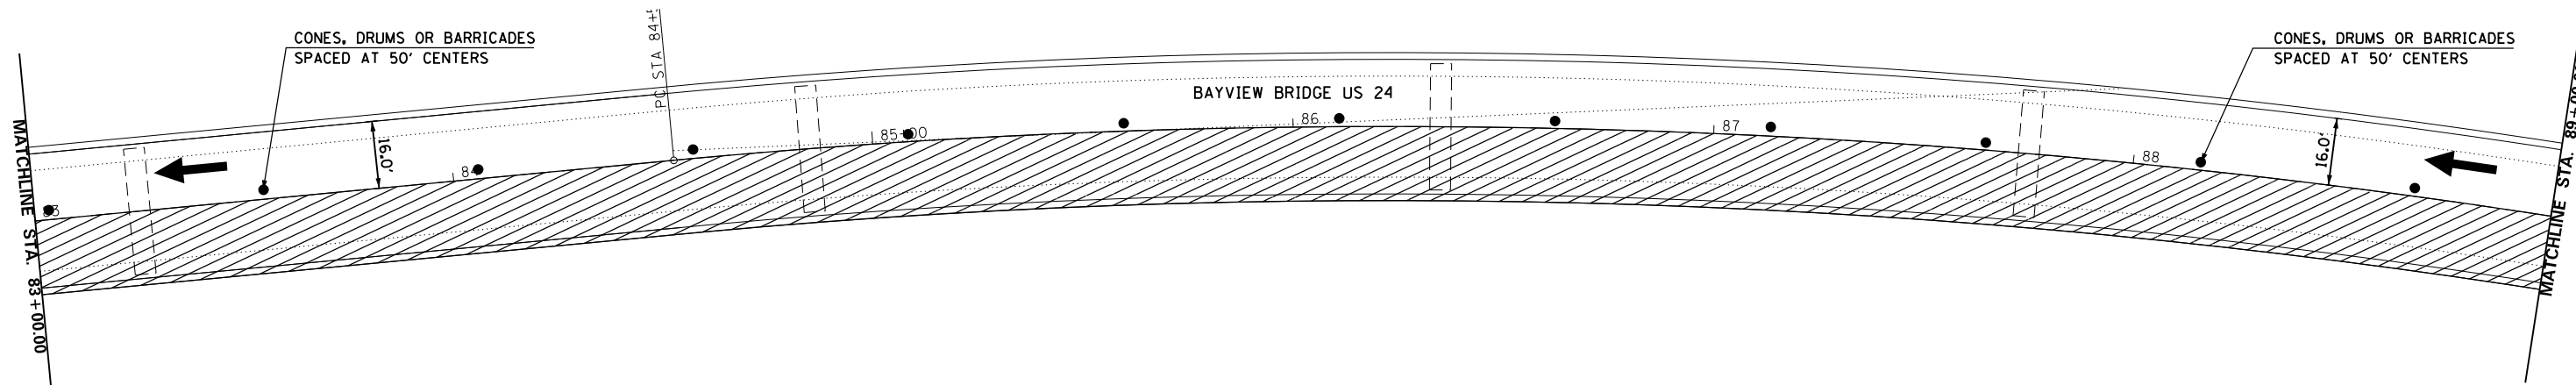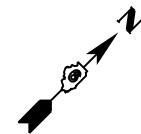



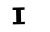

FILE NAME =	USER NAME = coxjw	DESIGNED - MEW	REVISED -
p:\planroom\dot.illinois.gov\PIDOT\Documents\IDOT Offices\District 6\Projects\0672K04\0672K04-shr-staging2	DRAWN to CABshed	CHECKED - VTY	REVISED -
		DATE - 05/27/11	REVISED -



**STATE OF ILLINOIS  
DEPARTMENT OF TRANSPORTATION**

**MAINTENANCE OF TRAFFIC  
STAGE 2**



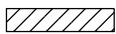

SCALE: 1" = 20' SHEET NO. 3 OF 5 SHEETS STA. 83+00.00 TO STA. 94+00.00

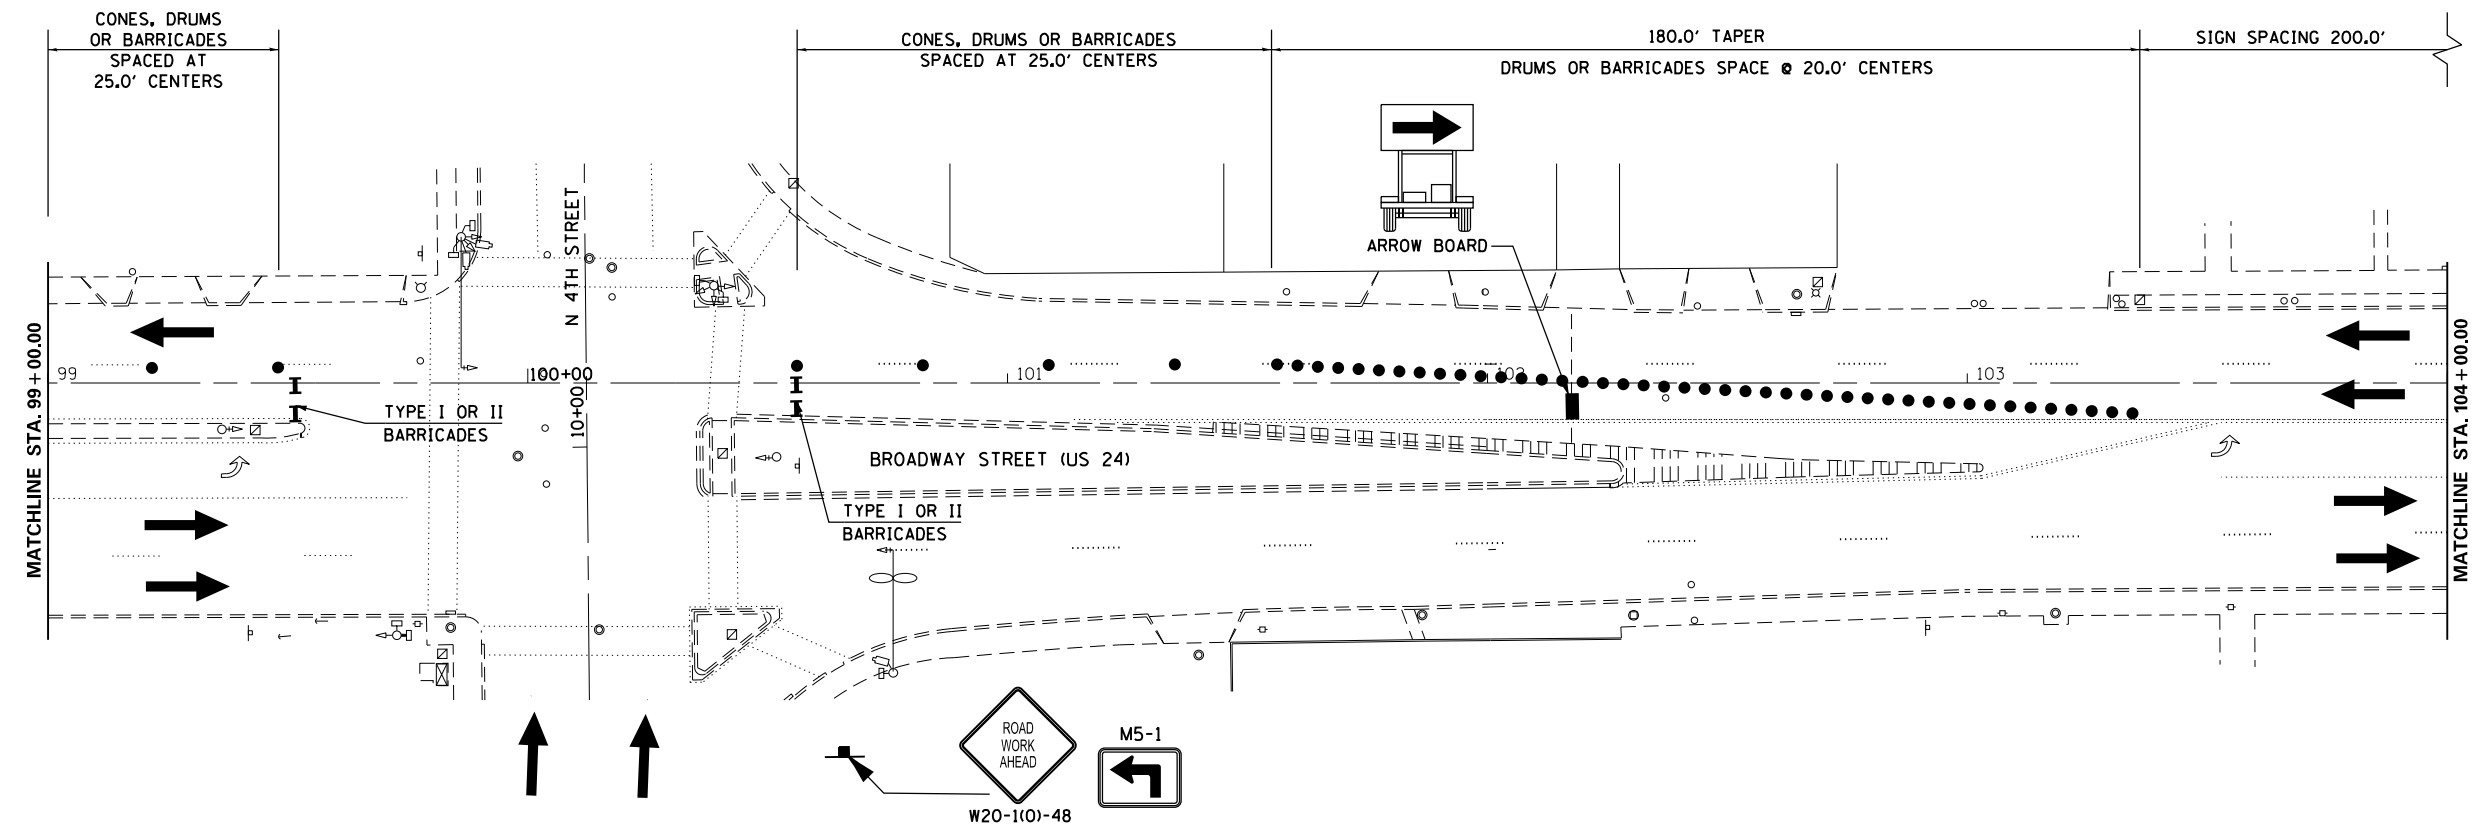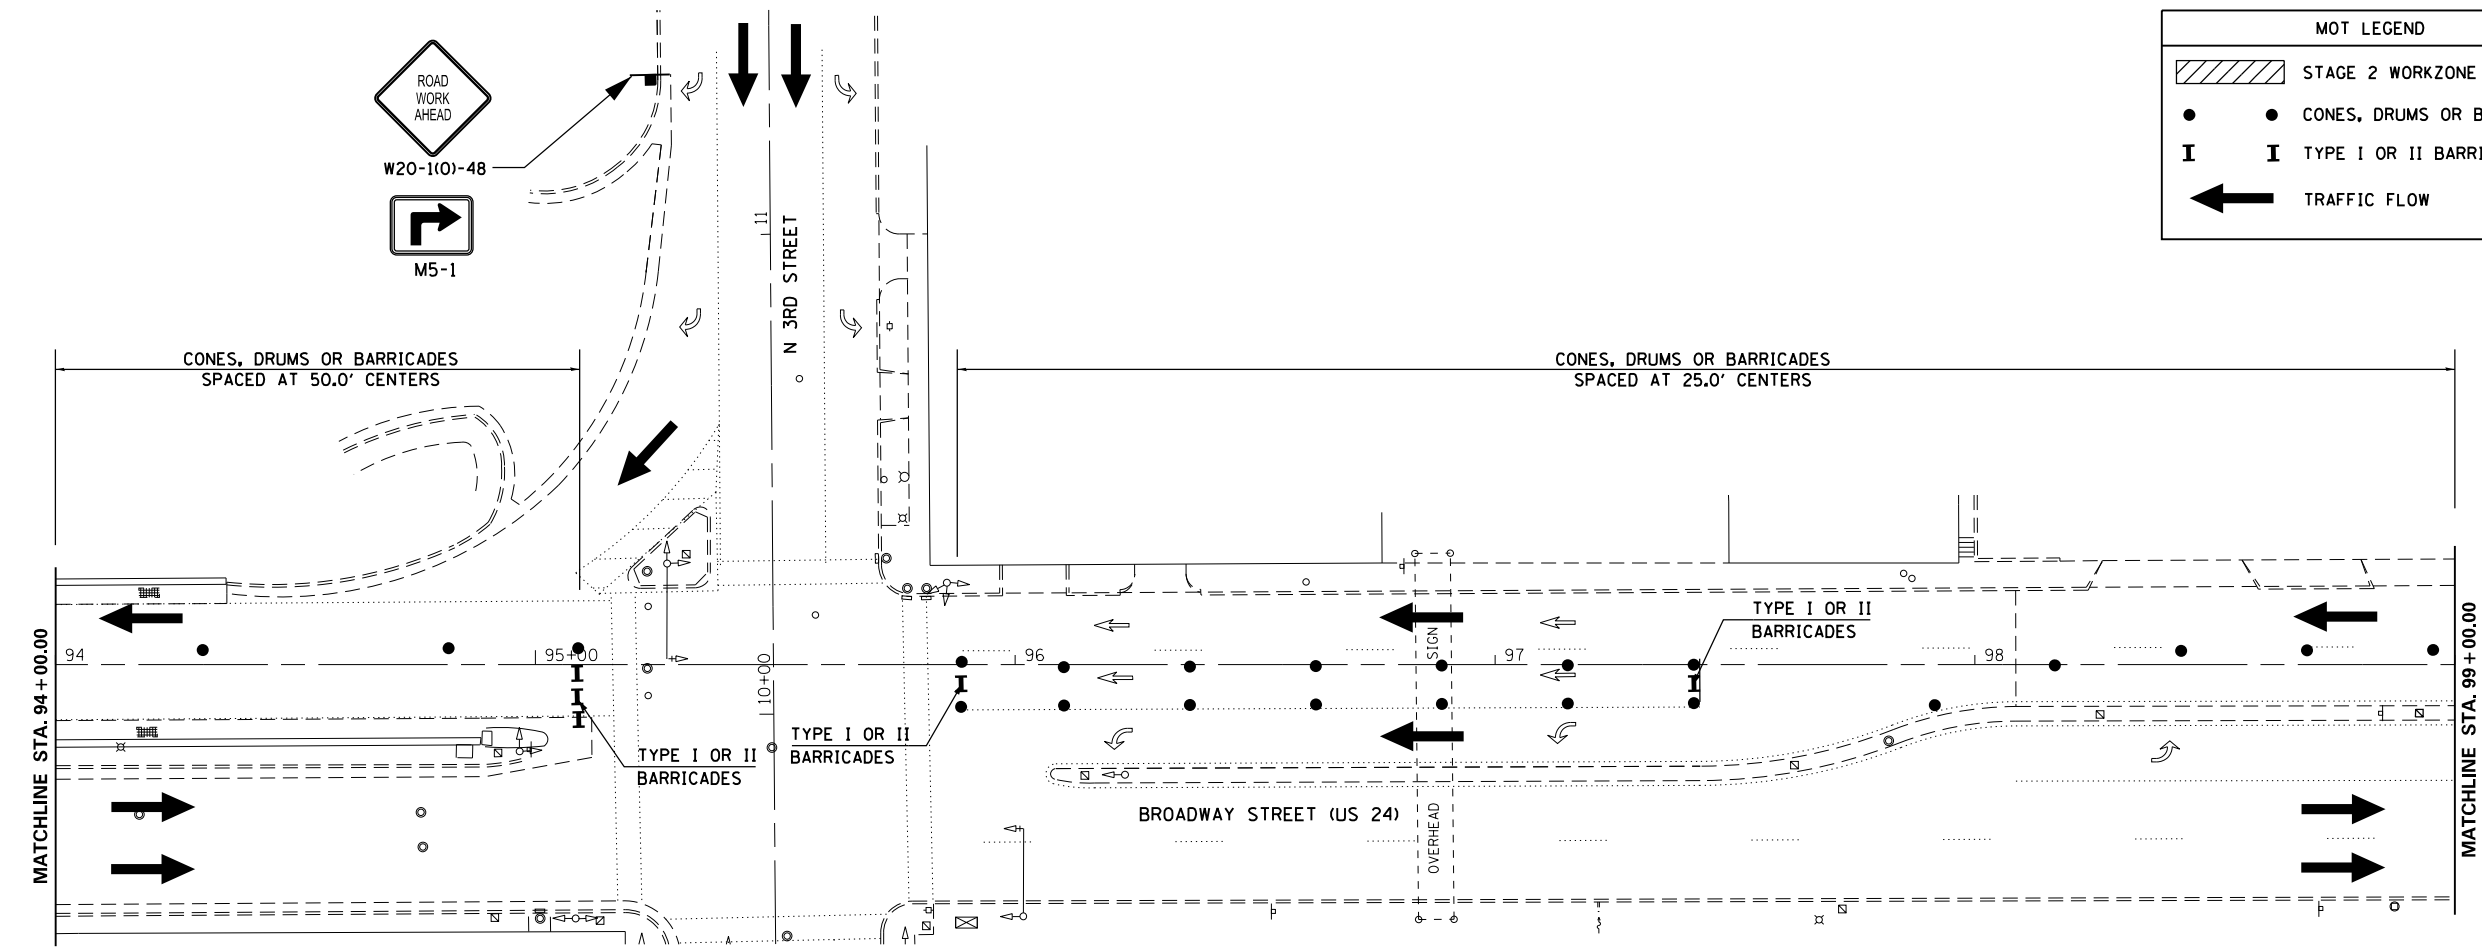
F.A.P. RTE.	SECTION	COUNTY	TOTAL SHEETS	SHEET NO.
63	(I-281) BDS	ADAMS	16	14
				CONTRACT NO. 72K04
ILLINOIS FED. AID PROJECT				

MOT LEGEND	
	STAGE 2 WORKZONE
	CONES, DRUMS OR BARRICADE
	TYPE I OR II BARRICADES
	TRAFFIC FLOW



FILE NAME =	USER NAME = coxjw	DESIGNED - MEW	REVISED -	<b>STATE OF ILLINOIS DEPARTMENT OF TRANSPORTATION</b>	<b>MAINTENANCE OF TRAFFIC STAGE 2</b>			F.A.P. RTE. 63	SECTION (I-ZB1) BDS	COUNTY ADAMS	TOTAL SHEETS 16	SHEET NO. 15
pw:\planroom.dot.illinois.gov\PIDOT\Documents\IDOT Offices\District 6\Projects\0672K04\Drawings\0672K04-shr-staging2.dwg	DRAWN TO CAB SHEET	CHECKED - VTY	REVISED -		SCALE: 1" = 20'	SHEET NO. 4 OF 5 SHEETS	STA. 94+00.00 TO STA. 104+00.00	CONTRACT NO. 72K04				
PLOT SCALE = 48.0000' / in.		DATE - 05/27/11	REVISED -		ILLINOIS FED. AID PROJECT							
PLOT DATE = 10/25/2019			REVISED -									

MOT LEGEND	
	STAGE 2 WORKZONE
	CONES, DRUMS OR BARRICADE
	TYPE I OR II BARRICADES
	TRAFFIC FLOW

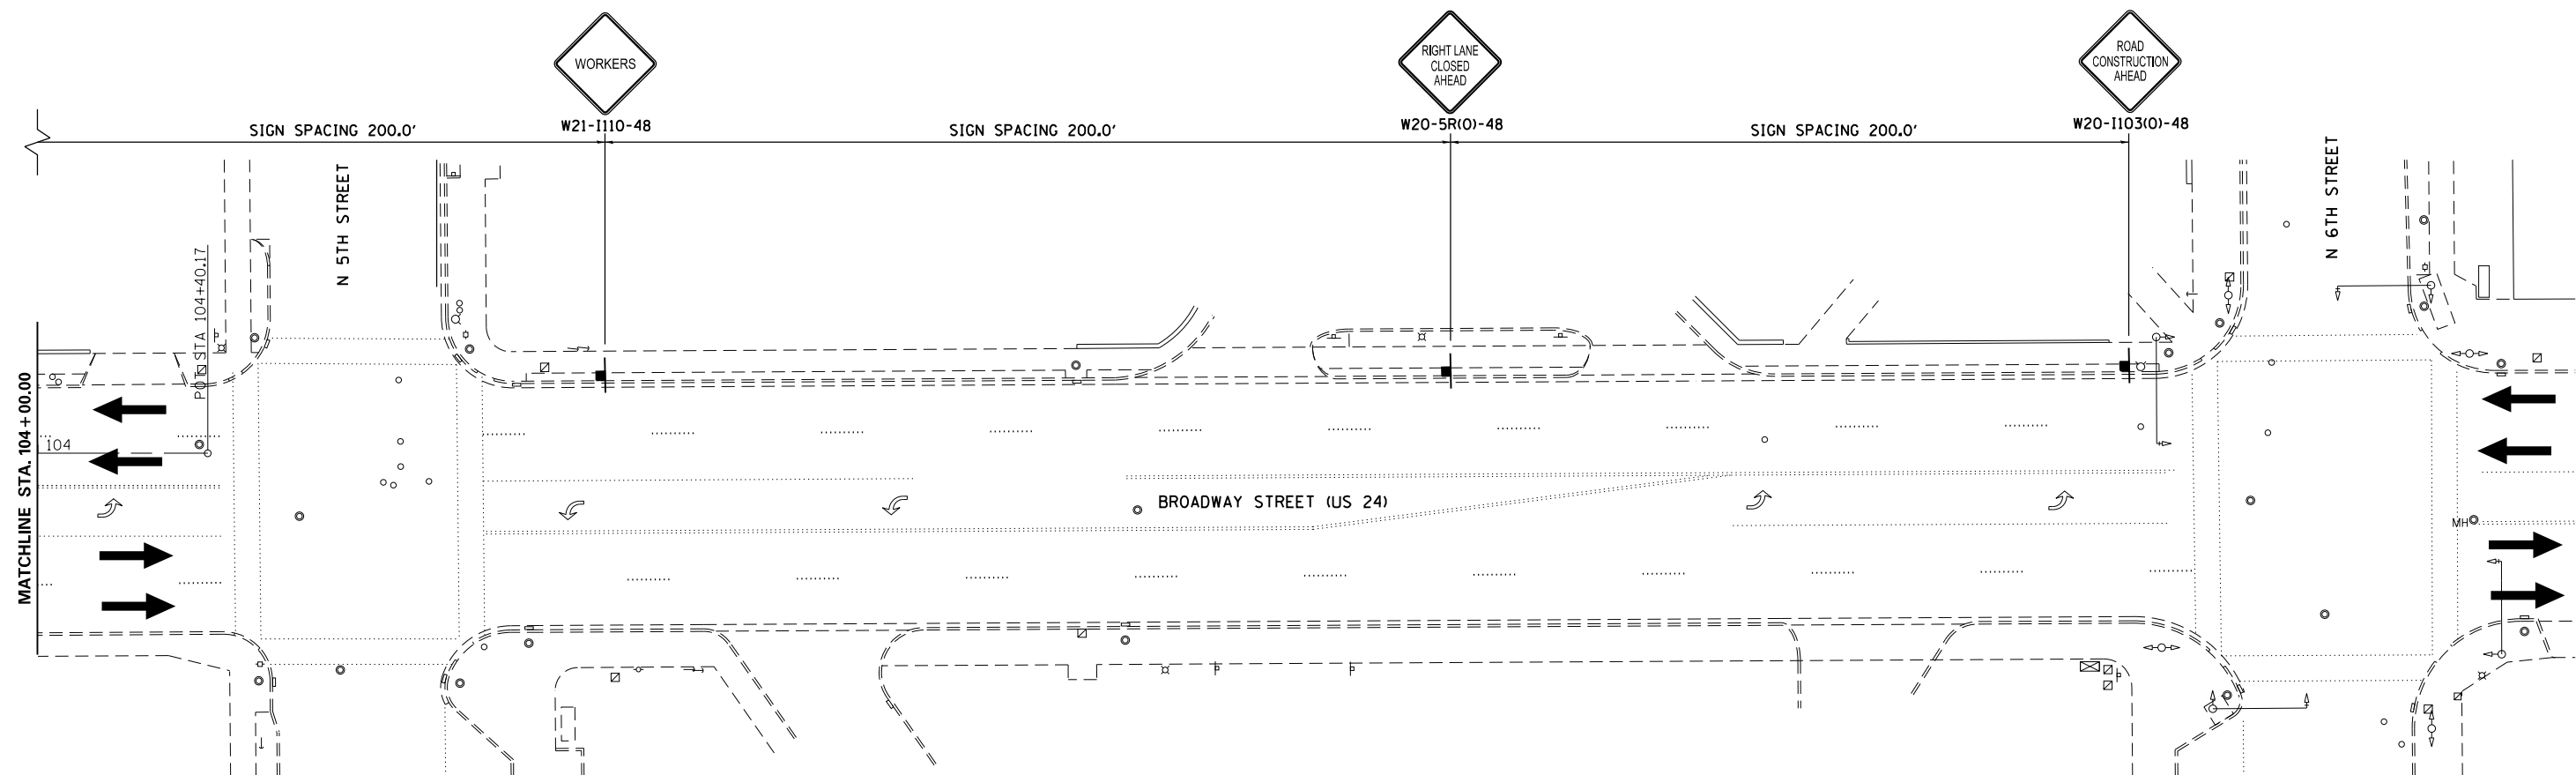

FILE NAME =	USER NAME = coxjw	DESIGNED - MEW	REVISED -
p:\planning\dot.illinois.gov\PIDOT\Documents\IDOT Offices\District 6\Projects\0672K04\Drawings\CABshed\0672K04-sht-staging		DRAWN - MEW	REVISED -
	PLOT SCALE = 40.0000' / in.	CHECKED - VTY	REVISED -
	PLOT DATE = 10/25/2019	DATE - 05/27/11	REVISED -

**STATE OF ILLINOIS  
DEPARTMENT OF TRANSPORTATION**

**MAINTENANCE OF TRAFFIC  
STAGE 2**

SCALE: 1" = 20'    SHEET NO. 5 OF 5 SHEETS    STA. 104+00.00 TO STA. 105+00.00

F.A.P. RTE.	SECTION	COUNTY	TOTAL SHEETS	SHEET NO.
63	(1-ZB)BDS	ADAMS	16	16
ILLINOIS FED. AID PROJECT			CONTRACT NO. 72K04	