


PIER 2
NORTH FACE
(LOOKING SOUTH)

PIER 2 BILL OF MATERIAL	UNIT	QUANTITY
STRUCTURAL REPAIR OF CONCRETE > 5"	SQ FT	6
STRUCTURAL REPAIR OF CONCRETE ≤ 5"	SQ FT	31

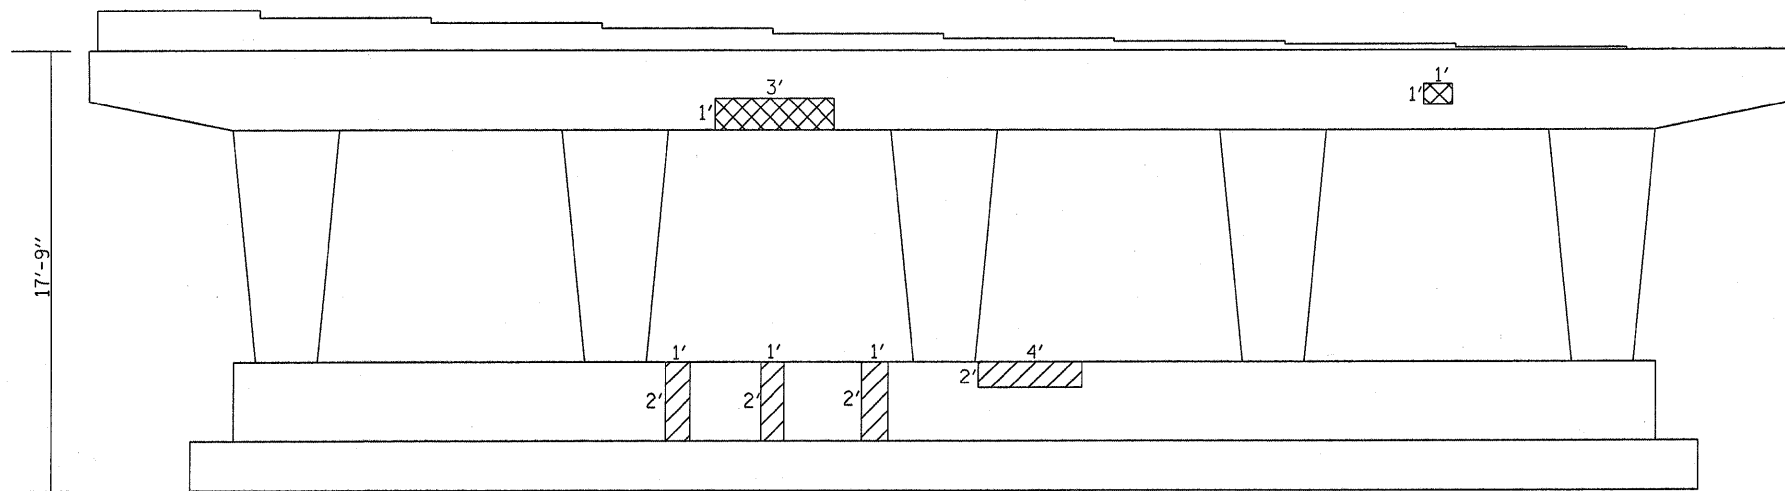

PIER 2
SOUTH FACE
(LOOKING NORTH)

LEGEND



STRUCTURAL REPAIR OF CONCRETE > 5"



STRUCTURAL REPAIR OF CONCRETE ≤ 5"

FILE NAME = c:\projects\dl20507\1153\krohoff.dgn	USER NAME = mcdjja	DESIGNED -	REVISED -	STATE OF ILLINOIS DEPARTMENT OF TRANSPORTATION	LOCATION 2: SN 016-0376 PIER STRUCTURAL REPAIR	F.A. RTE.	SECTION	COUNTY	TOTAL SHEETS	SHEET NO.	
		DRAWN -	REVISED -			VARIOUS	2007-0071	VARIOUS	25	11	
		PLOT SCALE = 72,0000' / IN.	CHECKED -			SHEET 1 OF 6		CONTRACT NO. 60C36			
		PLOT DATE = 12/28/2007	DATE -			SCALE:	SHEET NO.	OF	SHEETS	STA.	TO STA.