


ELEV. NORTH ABUTMENT
(LOOKING NORTH)

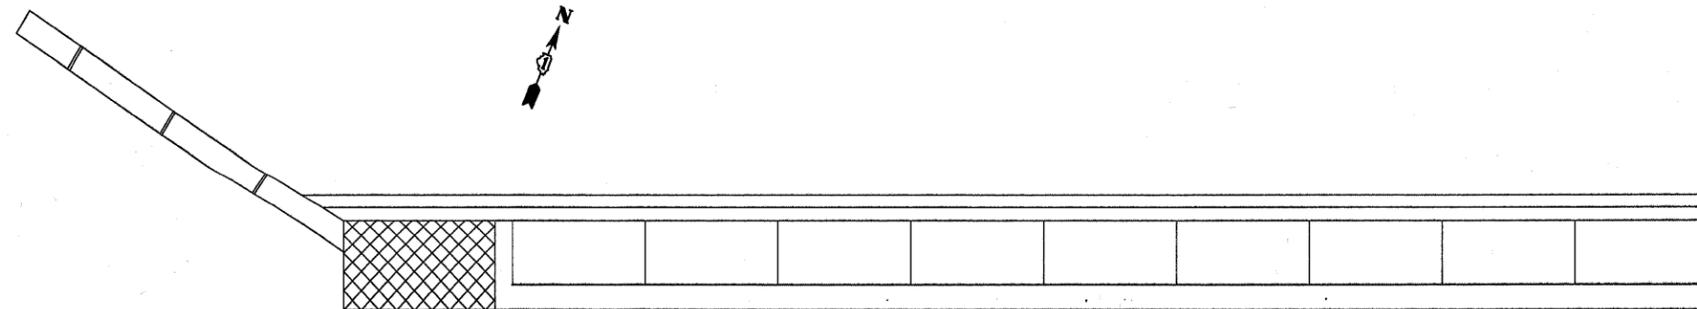

PLAN NORTH ABUTMENT

N. ABUT. BILL OF MATERIAL	UNIT	QUANTITY
STRUCTURAL REPAIR OF CONCRETE > 5"	SQ FT	50
STRUCTURAL REPAIR OF CONCRETE ≤ 5"	SQ FT	6
TEMPORARY SHORING AND CRIBBING	EA	1

BEAM
REACTIONS
TABLE

D.L.	15.8 K
L.L.	30.6 K
IMP.	9.2 K
TOTAL	55.6 K

NORTH ABUT.
SPAN 3

LEGEND



STRUCTURAL REPAIR OF CONCRETE > 5"



STRUCTURAL REPAIR OF CONCRETE ≤ 5"

* LOCATION FOR TEMPORARY SHORING AND CRIBBING

SHEET 2 OF 3