



NORTH ABUTMENT FRONT WALL (SOUTH FACE)
(LOOKING NORTH)


NORTH ABUT. FRONT WALL BILL OF MATERIAL		UNIT	QUANTITY
STRUCTURAL REPAIR OF CONCRETE > 5"	SQ FT		46
STRUCTURAL REPAIR OF CONCRETE ≤ 5"	SQ FT		93

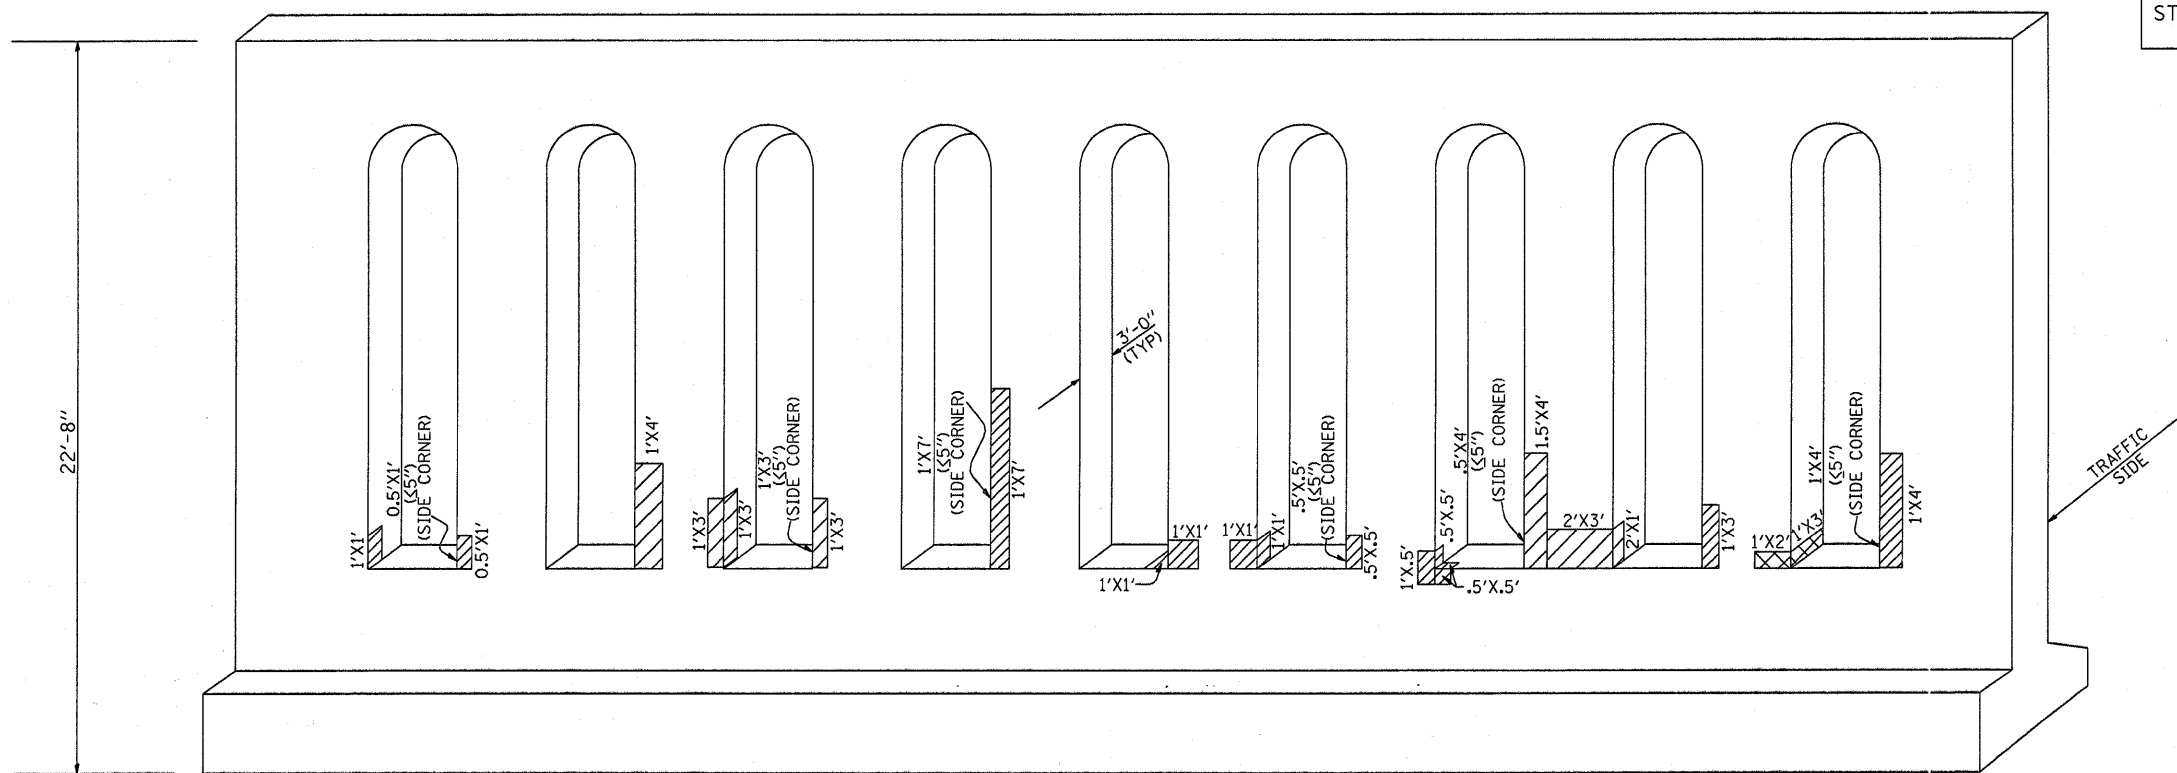

NORTH ABUTMENT FRONT WALL (NORTH FACE)
(LOOKING SOUTH)

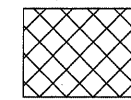

STRUCTURAL REPAIR OF CONCRETE > 5"

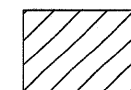

STRUCTURAL REPAIR OF CONCRETE ≤ 5"

FILE NAME =
c:\projects\dl20507\wc_r_r_over_1164.dgn

USER NAME = mcdjje
PLOT SCALE = 50.0000' / 1"
PLOT DATE = 12/28/2007

DESIGNED -
DRAWN -
CHECKED -
DATE -

REVISED -
REVISED -
REVISED -
REVISED -

**STATE OF ILLINOIS
DEPARTMENT OF TRANSPORTATION**

LOCATION 3: SN 016-0500, -1126
NORTH ABUTMENT STRUCTURAL REPAIR SHEET 2 OF 3
SCALE: SHEET NO. OF SHEETS STA. TO STA.

F.A. RTE.	SECTION	COUNTY	TOTAL SHEETS	SHEET NO.
VARIOUS	2007-0071	VARIOUS	25	18

CONTRACT NO. 60C36
FED. ROAD DIST. NO. 1 ILLINOIS FED. AID PROJECT