

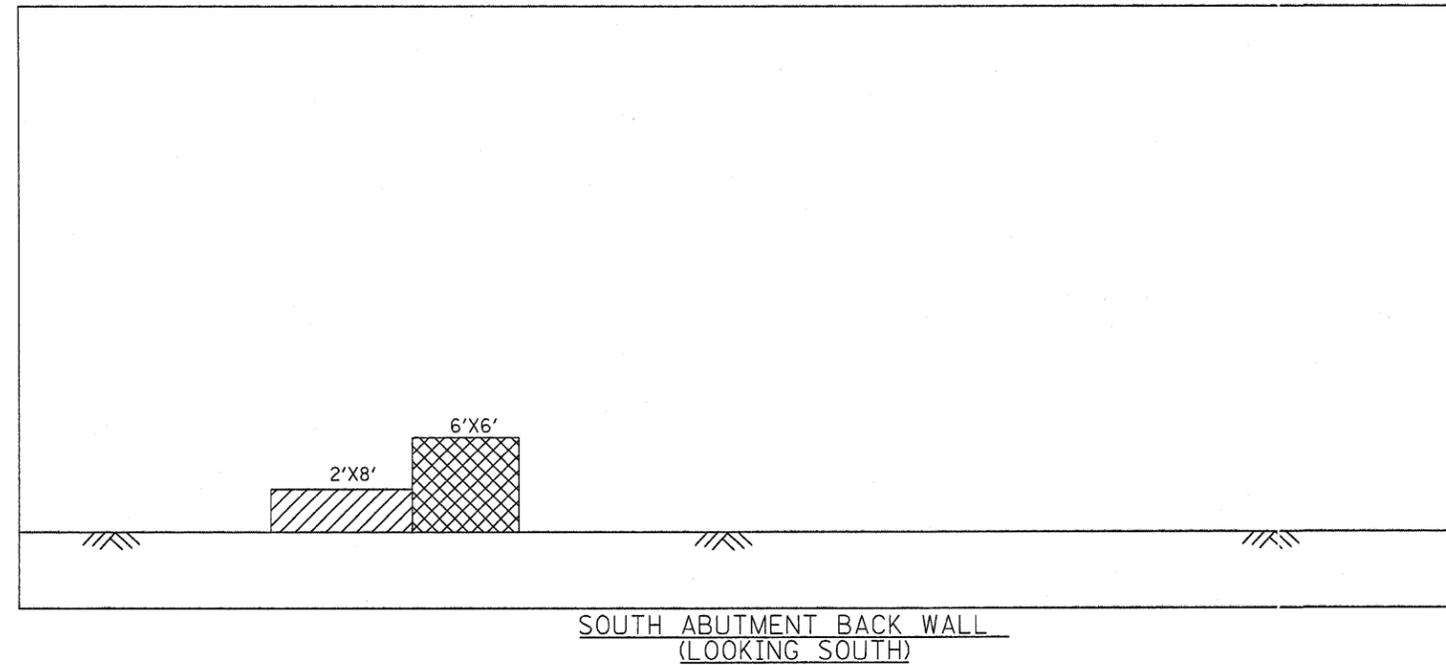


SOUTH ABUT. BACK WALL BILL OF MATERIAL	UNIT	QUANTITY
STRUCTURAL REPAIR OF CONCRETE > 5"	SQ FT	36
STRUCTURAL REPAIR OF CONCRETE ≤ 5"	SQ FT	16

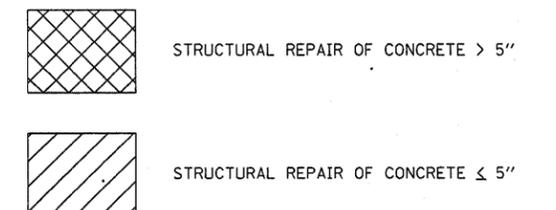

SN 016-0500 & -1126 TOTAL BILL OF MATERIAL	UNIT	QUANTITY
STRUCTURAL REPAIR OF CONCRETE > 5"	SQ FT	104
STRUCTURAL REPAIR OF CONCRETE ≤ 5"	SQ FT	230

PIER 1 BILL OF MATERIAL	UNIT	QUANTITY
STRUCTURAL REPAIR OF CONCRETE ≤ 5"	SQ FT	22

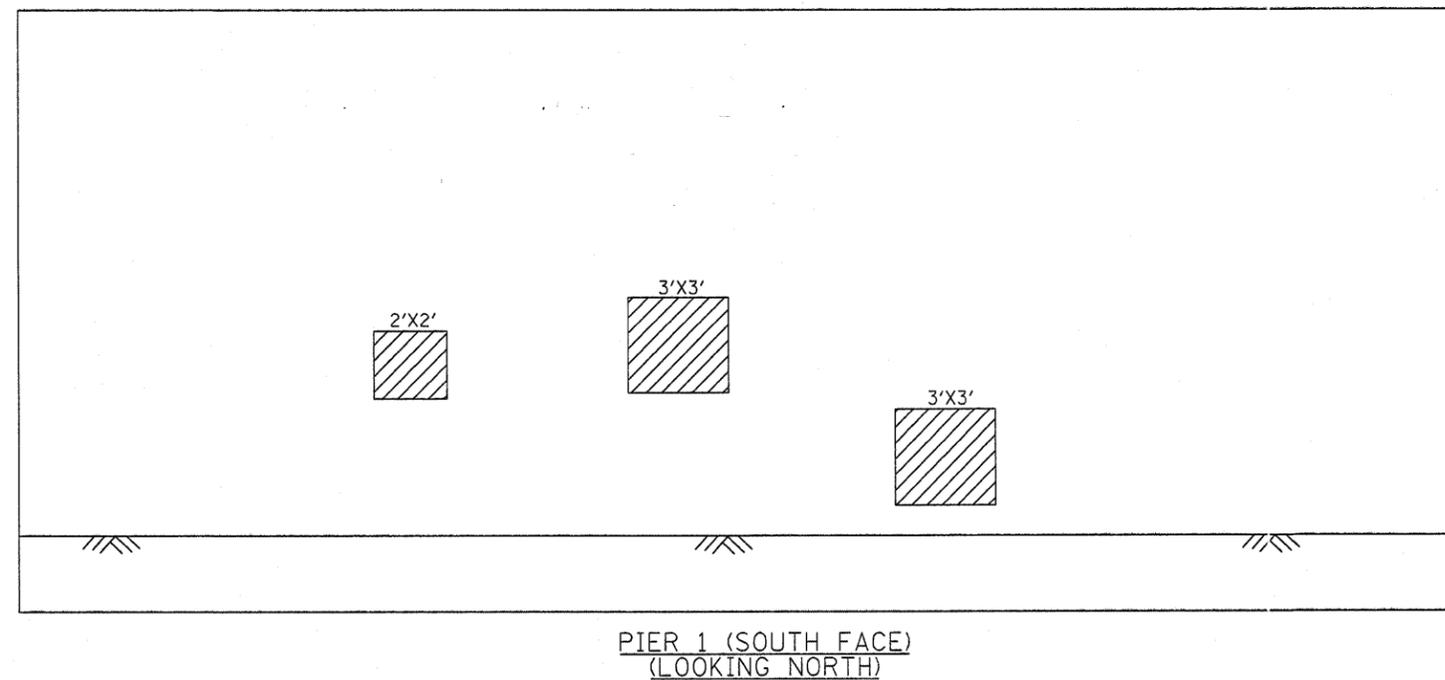

SHEET 3 OF 3

FILE NAME =	USER NAME = midjja	DESIGNED -	REVISED -	STATE OF ILLINOIS DEPARTMENT OF TRANSPORTATION	LOCATION 3: SN 016-0500, -1126 PIER 1 AND SOUTH ABUTMENT STRUCTURAL REPAIR SHEET 3 OF 3	F.A. RTE. =	SECTION	COUNTY	TOTAL SHEETS	SHEET NO.
ei:\projects\dl20507\wo_rr_cover_1164.dgn		DRAWN -	REVISED -			VARIOUS	2007-007I	VARIOUS	25	19
		CHECKED -	REVISED -			CONTRACT NO. 60C36				
		PLOT SCALE = 50.0000' / IN.	REVISED -			FED. ROAD DIST. NO. 1 ILLINOIS FED. AID PROJECT				
		PLOT DATE = 12/28/2007	DATE -	REVISED -	SCALE:	SHEET NO.	OF	SHEETS	STA.	TO STA.