
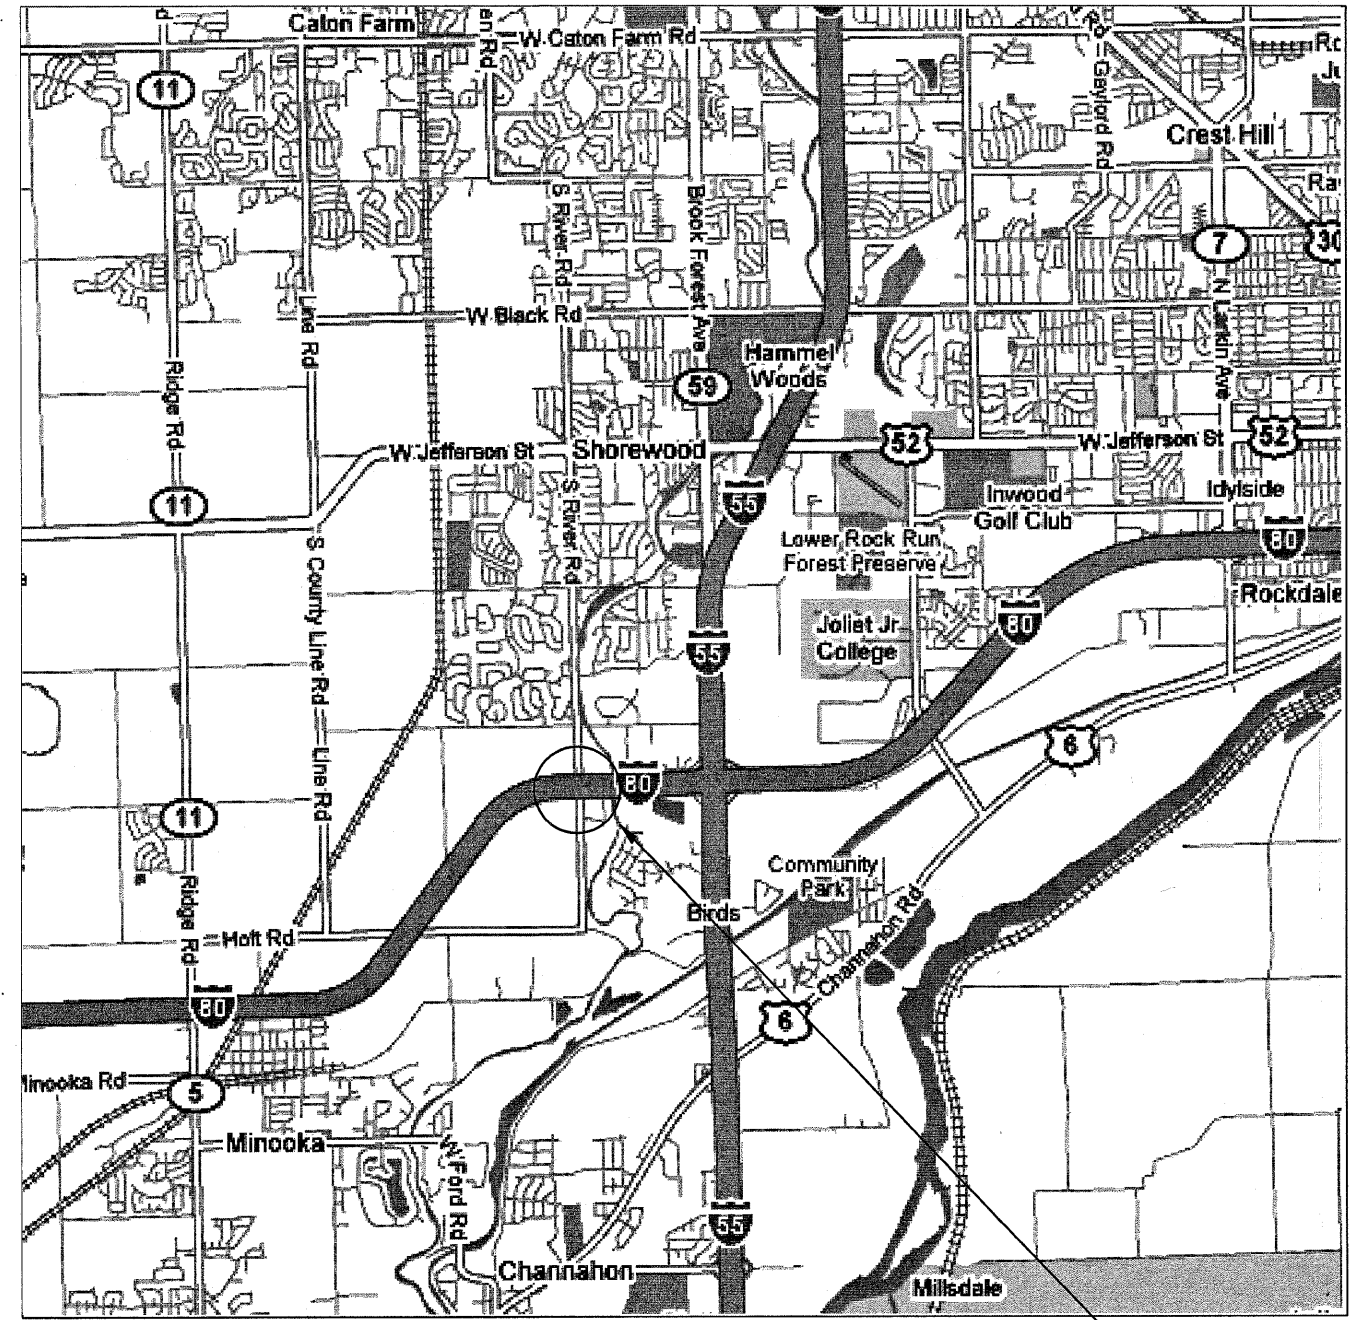


LOCATION 6 & 7  
R 13 E

LOCATION 8  
R 12 E

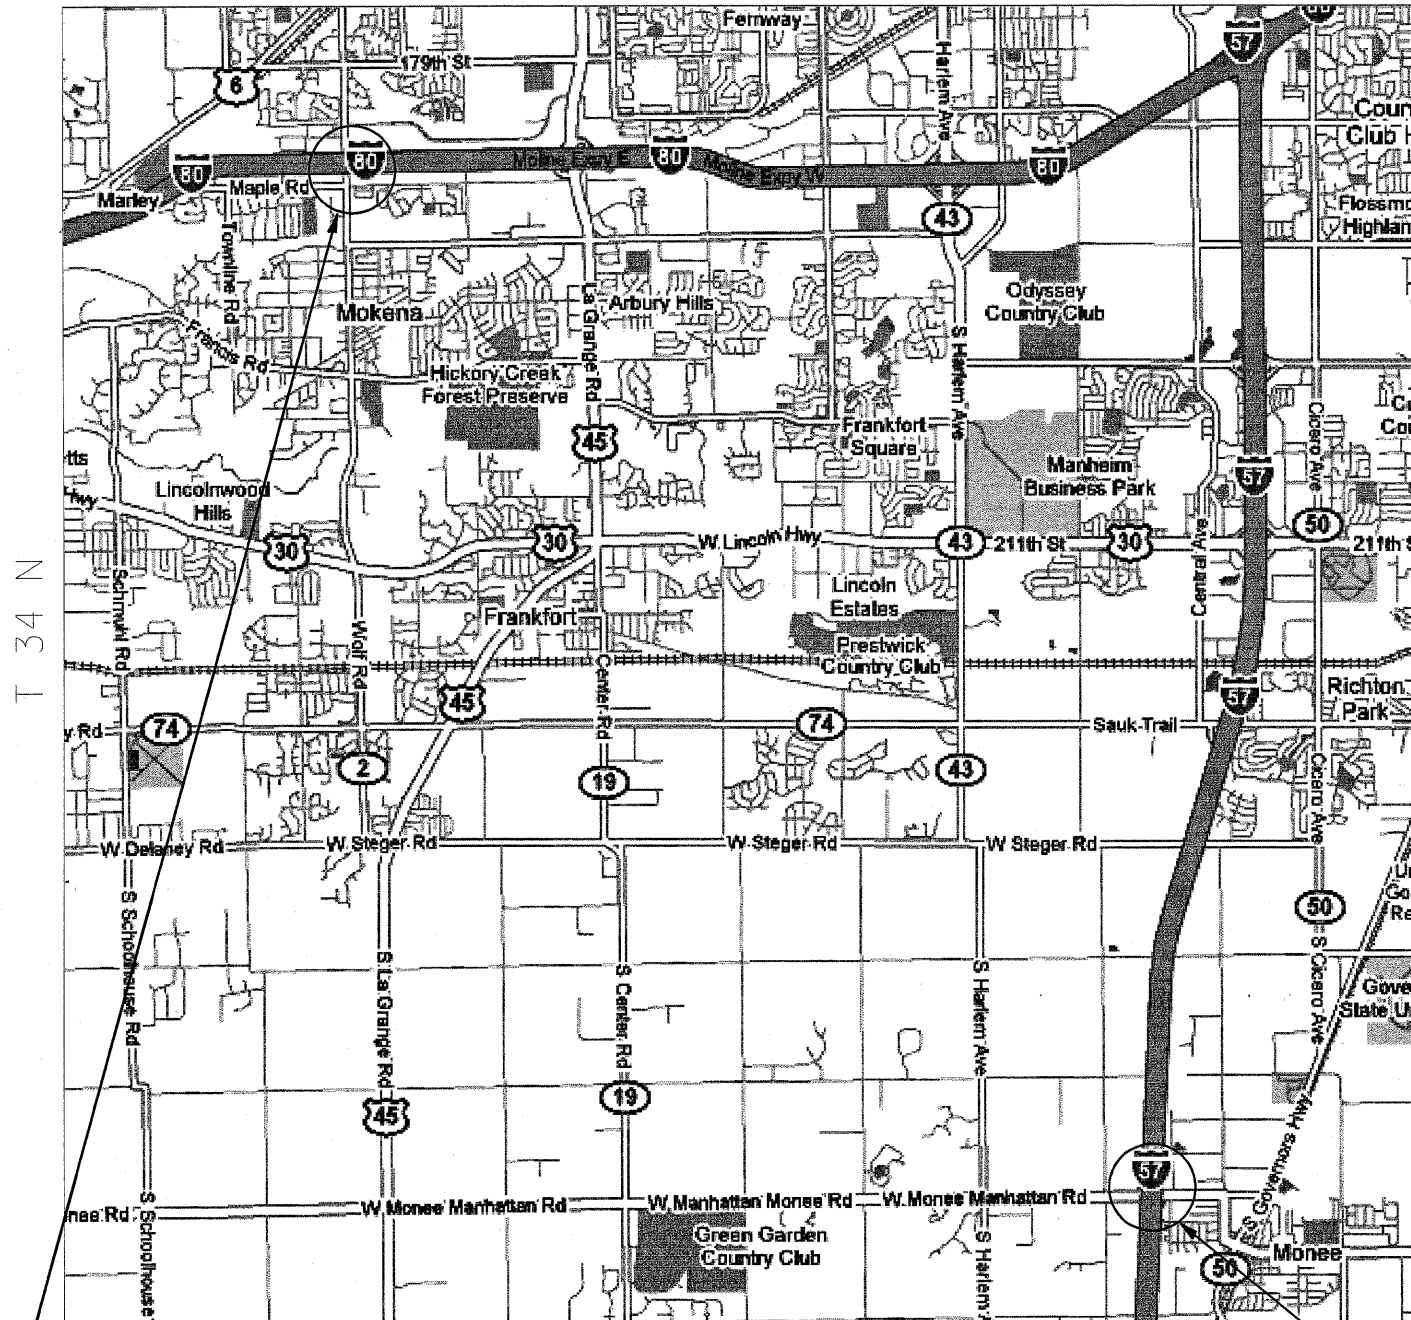

FRANKFORT & MONEE TOWNSHIP

TROY TOWNSHIP

WOLF RD OVER I-80  
(SN 099-0192)  
WILL COUNTY

MONEE-MANHATTAN RD OVER I-57  
(SN 099-0159)  
VILLAGE OF MONEE, WILL COUNTY

RIVER RD OVER I-80 (SN 099-0177)  
WILL COUNTY

TRAFFIC DATA: (I-80)  
SPEED LIMIT = 65 MPH  
2006 ADT = 100,000

TRAFFIC DATA: (I-57)  
SPEED LIMIT = 65 MPH  
2006 ADT = 48,700

TRAFFIC DATA: (I-80)  
SPEED LIMIT = 65 MPH  
2006 ADT = 68,000

|  |                      |                             |           |   |  |           |    |                |         |         |                 |   |             |    |   |
|--|----------------------|-----------------------------|-----------|---|--|-----------|----|----------------|---------|---------|-----------------|---|-------------|----|---|
| FILE NAME =<br>e:\proj\joo\ts\dl37207\design\m.dgn | USER NAME = hamdanah | DESIGNED -                  | REVISED - | <b>STATE OF ILLINOIS<br/>DEPARTMENT OF TRANSPORTATION</b> | LOCATION 6, LOCATION 7 & LOCATION 8<br>LOCATION MAPS |           |    | F.A.I.<br>RTE. | SECTION | COUNTY  | TOTAL<br>SHEETS | SHEET<br>NO.                                    |             |    |   |
|  |                      | DRAWN -                     | REVISED - |   | SCALE:   | SHEET NO. | OF | SHEETS         | STA.    | TO STA. | VAR             | 2007-040 I                                      | COOK / WILL | 19 | 4 |
|  |                      | PLOT SCALE = 50.0000' / IN. | REVISED - |   |  |           |    |                |         |         |                 | CONTRACT NO. 60D28                              |             |    |   |
|  |                      | PLOT DATE = 12/21/2007      | REVISED - |   |  |           |    |                |         |         |                 | FED. ROAD DIST. NO. 1 ILLINOIS FED. AID PROJECT |             |    |   |