




**TYPICAL SPLICE DETAIL**  
N.T.S.

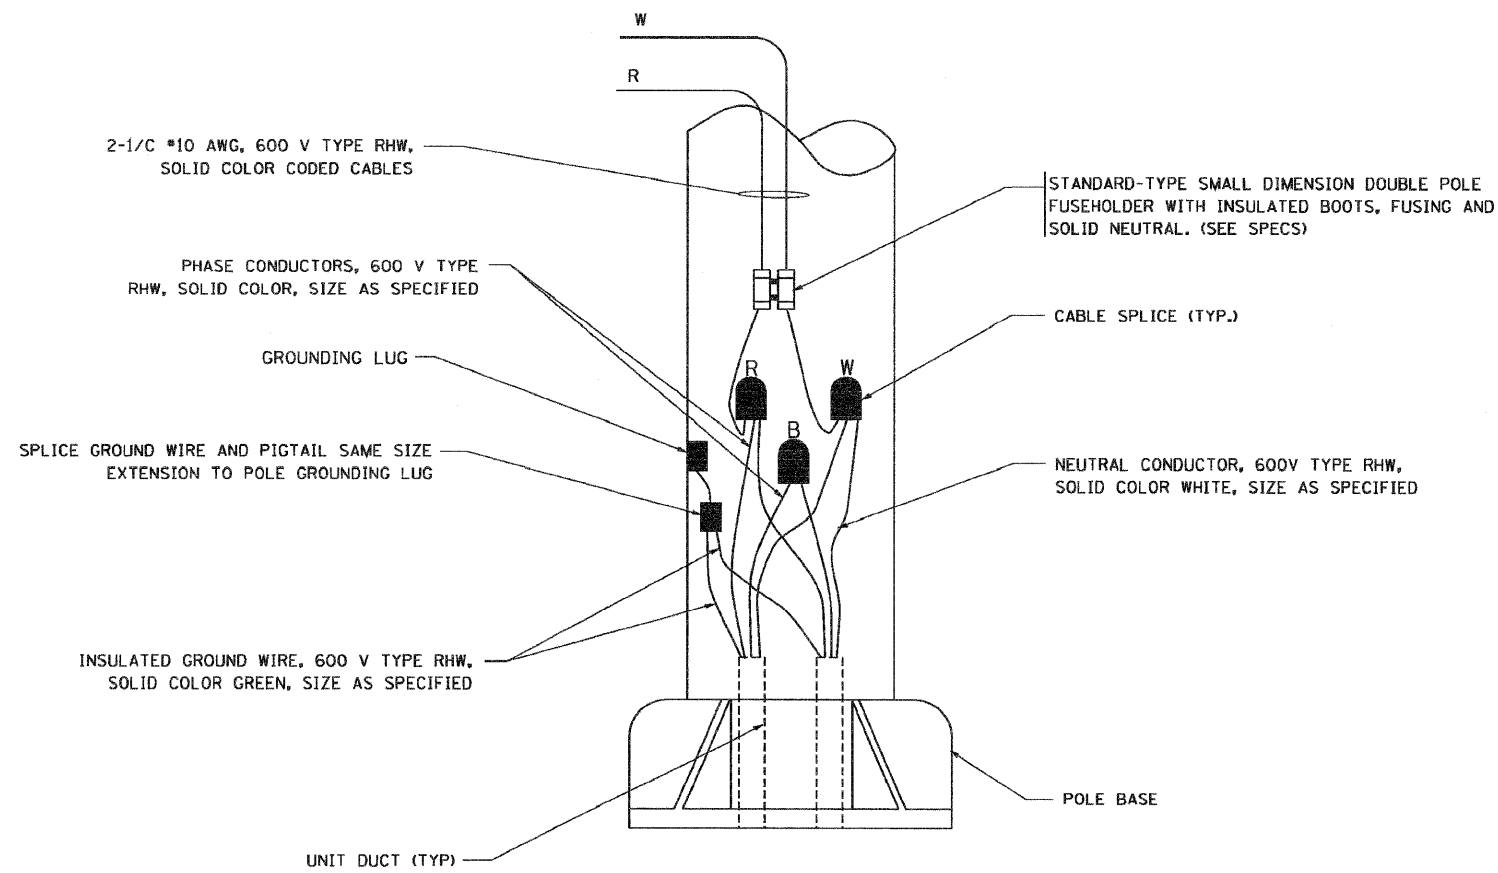

**POLE WIRING DETAIL**  
N.T.S.

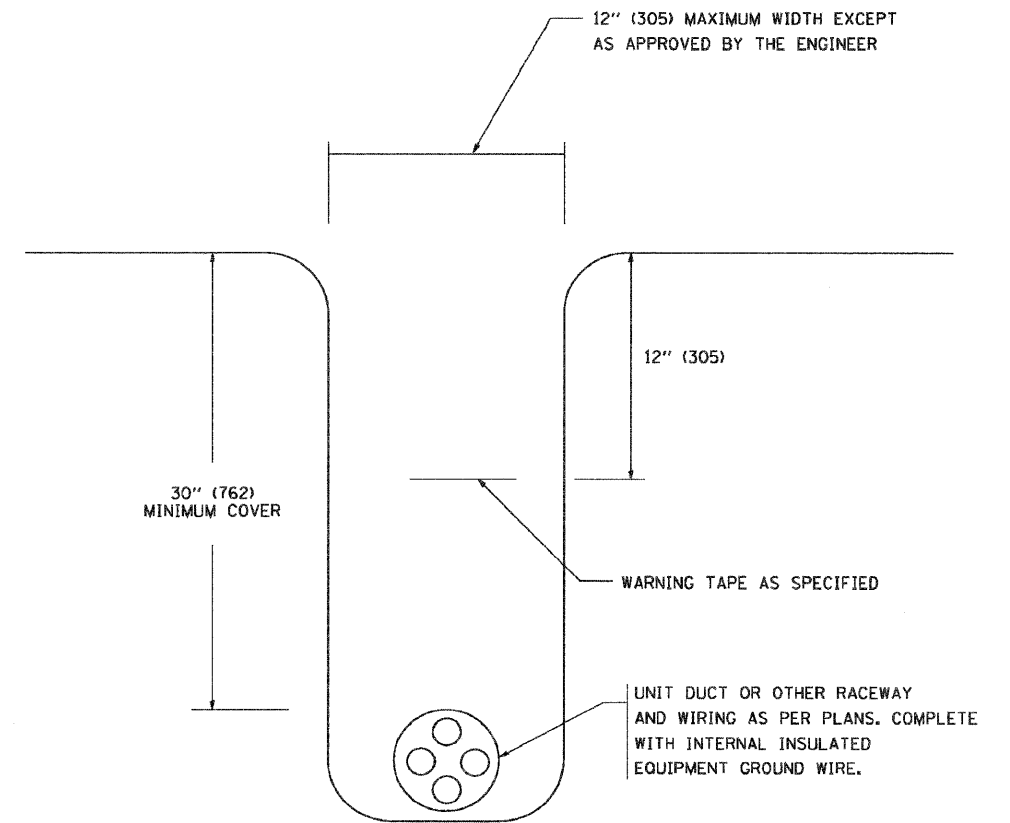

**TYPICAL WIRING IN TRENCH DETAIL**  
N.T.S.

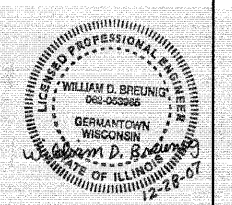

L:\Jobs\2006\20063028-39\CAD\Electrical\vdgm\00\NE3T.dwg, 12/28/2007 11:05:23 AM



USER NAME = #USER#	DESIGNED - BDB/CMP	REVISED -
	DRAWN - JCC	REVISED -
PLOT SCALE = #SCALE#	CHECKED - BDB	REVISED -
PLOT DATE = 12/28/2007	DATE - 12-31-07	REVISED -

**STATE OF ILLINOIS  
DEPARTMENT OF TRANSPORTATION**

**IL 394 SAFETY IMPROVEMENTS - GOODNOW ROAD TO BURRVILLE ROAD  
LIGHTING DETAILS - IDOT BE-702**

SCALE: 1" = 50' SHEET NO. 22 OF 22 SHEETS STA. TO STA.

F.A.P. RTE. 332	SECTION 2007-044 I	COUNTY WILL & COOK	TOTAL SHEETS 53	SHEET NO. 52	E22
FED. ROAD DIST. NO. [ILLINOIS] FED. AID PROJECT			CONTRACT NO. 60D34		