

F.A.I. RTE.	SECTION	COUNTY	TOTAL SHEETS	SHEET NO.
55	2007-046 I	COOK	24	1
FED. ROAD DIST. NO. 1	ILLINOIS	CONTRACT NO.	60D36	

STATE OF ILLINOIS
DEPARTMENT OF TRANSPORTATION
DIVISION OF HIGHWAYS

**PROPOSED
HIGHWAY PLANS**

F.A.I. ROUTE 55 (I-55 / STEVENSON EXPWY)
WILLOW SPRINGS ROAD TO CALIFORNIA AVENUE


SECTION: 2007-046 I
SHOULDER RUMBLE STRIPS

PROJECT: *ACHSIP-055-7(275)280*
COOK COUNTY
C-91-008-08

FOR INDEX OF SHEETS, SEE SHEET NO.

PROJECT IS LOCATED IN THE CITY OF CHICAGO AND THE VILLAGES OF STICKNEY, FOREST VIEW, SUMMIT, BEDFORD PARK, HODGKINS, AND COUNTRYSIDE

D-91-008-08

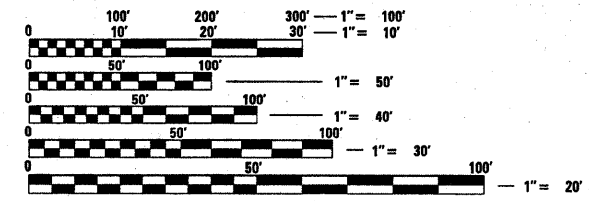


FULL SIZE PLANS HAVE BEEN PREPARED USING STANDARD ENGINEERING SCALES. REDUCED SIZED PLANS WILL NOT CONFORM TO STANDARD SCALES. IN MAKING MEASUREMENTS ON REDUCED PLANS, THE ABOVE SCALES MAY BE USED.

J.U.L.I.E.
JOINT UTILITY LOCATION INFORMATION FOR EXCAVATION
1-800-892-0123
OR 811

OMMISSIONS:

- STA. 1235+18 TO STA. 1268+14
- STA. 1362+31 TO STA. 1365+32
- STA. 1427+14 TO STA. 1433+13
- STA. 1632+38 TO STA. 1633+99
- STA. 1646+20 TO STA. 1647+91
- STA. 1746+66 TO STA. 1748+34
- STA. 1775+32 TO STA. 1777+22

PROJECT BEGINS
STA. 1175+73

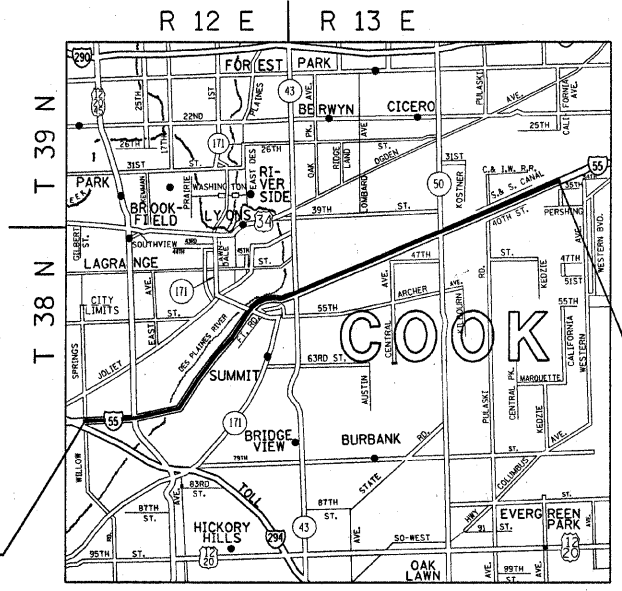

LYONS, STICKNEY, WEST & SOUTH TOWNSHIPS

PROJECT ENDS
STA. 1780+00

TRAFFIC DATA
SPEED LIMIT: 55 MPH
2005 ADT: 176,900

PROJECT ENGINEER: ANA ABREU (847) 705-4586
PROJECT MANAGER: KEN ENG (847) 705-4247

CONTRACT NO. 60D36

GROSS LENGTH OF PROJECT = 60,427 FEET (11.4 MILES)
NET LENGTH OF PROJECT = 55,541 FEET (10.5 MILES)

STATE OF ILLINOIS
DEPARTMENT OF TRANSPORTATION
DIVISION OF HIGHWAYS

SUBMITTED *December 192007*

Diane O'Keefe
DEPUTY DIRECTOR OF HIGHWAYS, REGION ENGINEER

February 1, 2008
Eric E. Horn
Interim ENGINEER OF DESIGN AND ENVIRONMENT

February 1, 2008
Christine M. Reed
DIRECTOR OF HIGHWAYS, CHIEF ENGINEER

**PRINTED BY THE AUTHORITY
OF THE STATE OF ILLINOIS**

INDEX OF SHEETS

SHEET NO.

DESCRIPTION

1 TITLE SHEET
 2 INDEX OF SHEETS, STATE STANDARDS, AND GENERAL NOTES
 3 SUMMARY OF QUANTITIES
 4-24 ROADWAY PLANS

STATE STANDARDS

000001-05 STANDARD SYMBOLS, ABBREVIATIONS, AND PATTERNS
 642001 SHOULDER RUMBLE STRIPS
 701400-02 APPROACH TO LANE CLOSURE, FREEWAY/EXPRESSWAY
 701401-04 LANE CLOSURE, FREEWAY/EXPRESSWAY
 701411-04 LANE CLOSURE, MULTILANE, AT ENTRANCE OR EXIT RAMP, FOR SPEEDS ≥45MPH
 701901 TRAFFIC CONTROL DEVICES

GENERAL NOTES:

BEFORE STARTING ANY EXCAVATION, THE CONTRACTOR SHALL CALL "JULIE" AT 800-892-0123 FOR FIELD LOCATIONS OF BURIED ELECTRIC, TELEPHONE AND GAS FACILITIES. (48 HOUR NOTIFICATION IS REQUIRED)



THE CONTRACTOR SHALL COORDINATE CONSTRUCTION ACTIVITIES WITH UTILITY COMPANIES AND THE CITY OF CHICAGO AND THE VILLAGES OF STICKNEY, FOREST VIEW, SUMMIT, BEDFORD PARK, HODGKINS AND COUNTRYSIDE.

THE CONTRACTOR WILL NOT BE ALLOWED TO SET UP A YARD OR FIELD OFFICE ON STATE PROPERTY WITHOUT WRITTEN PERMISSION FROM THE DEPARTMENT.

BARRICADES: THE CONTRACTOR SHALL PROVIDE AND INSTALL TWO (2) WEIGHTED SANDBAGS ON EACH TYPE I, TYPE II OR TYPE III BARRICADE USED- ONE (1) WEIGHTED SAND BAG ACROSS EACH BOTTOM RAIL.

THE CONTRACTOR SHALL CONTACT THE DISTRICT ONE ARTERIAL TRAFFIC CONTROL SUPERVISOR A MINIMUM OF 72 HOURS PRIOR TO BEGINNING WORK.

FILE NAME = c:\projects\design\2007\155\155.dgn	USER NAME = abrough	DESIGNED -	REVISED -	STATE OF ILLINOIS DEPARTMENT OF TRANSPORTATION	I55 from Willow Springs Rd. to California Ave. INDEX OF SHEETS STATE STANDARDS AND GENERAL NOTES	F.A.I. RTE.	SECTION	COUNTY	TOTAL SHEETS	SHEET NO.	
		DRAWN -	REVISED -			55	2007-046 I	COOK	24	2	
		CHECKED -	REVISED -			SCALE: 1" = 50'		SHEET NO. OF SHEETS STA. TO STA.		CONTRACT NO. 60D36	
		DATE -	REVISED -			FED. ROAD DIST. NO. 1 ILLINOIS FED. AID PROJECT					

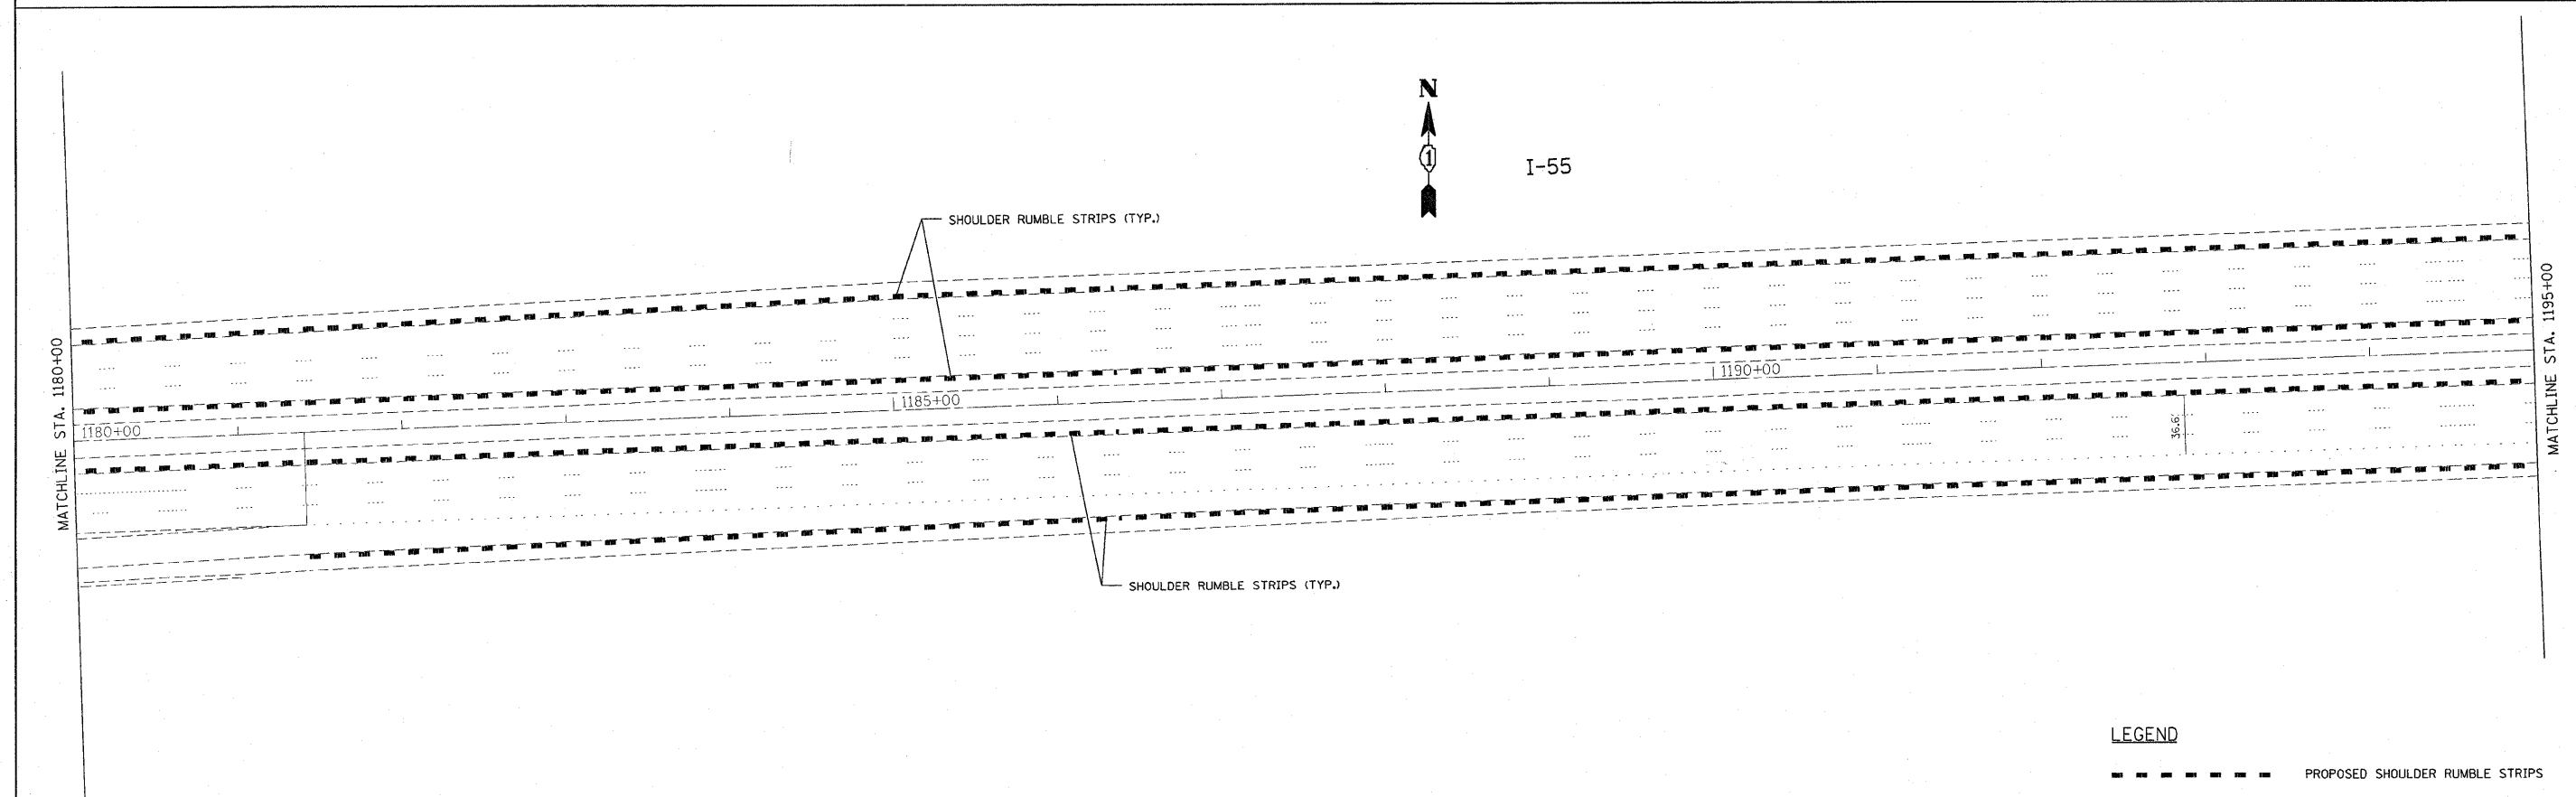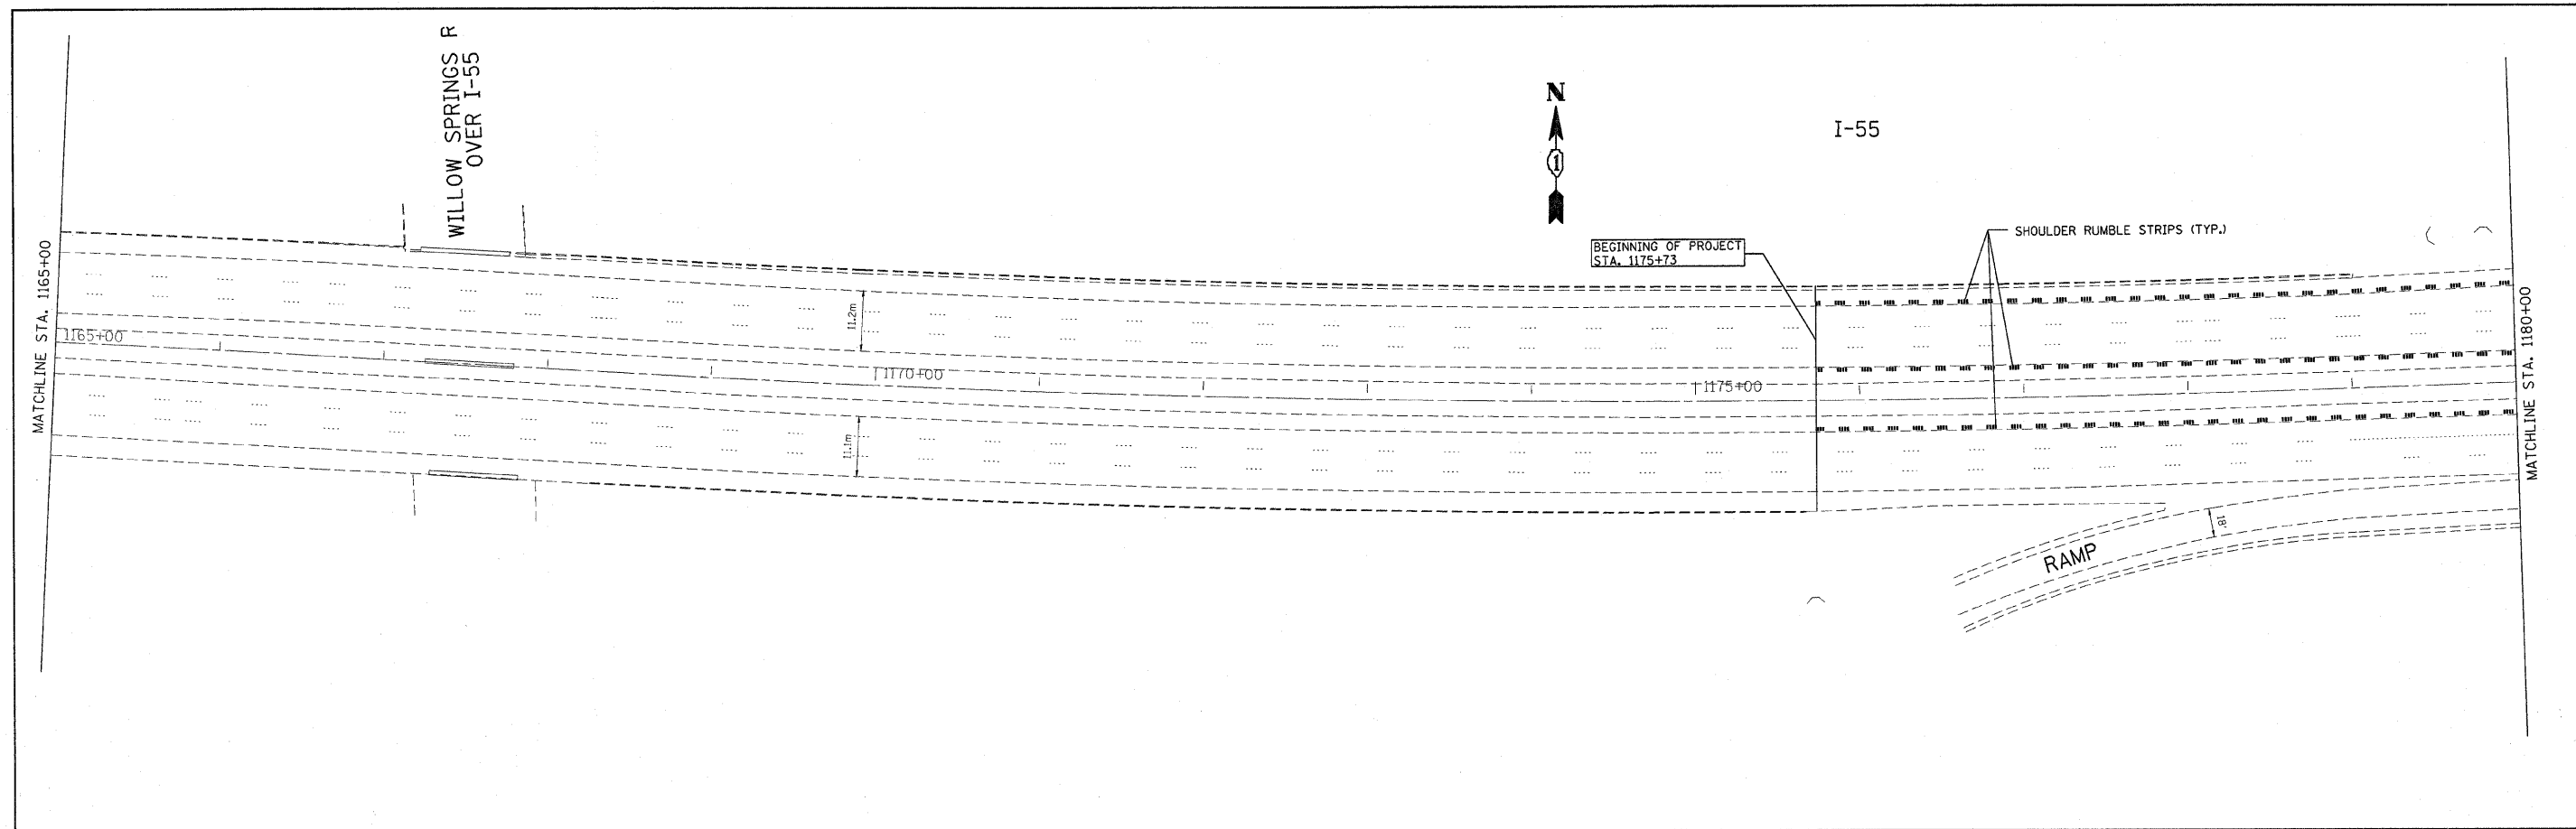

LEGEND



----- PROPOSED SHOULDER RUMBLE STRIPS

FILE NAME = c:\projects\design\2007\i55\sh_155.dgn	USER NAME = abreuah	DESIGNED -	REVISED -
		DRAWN -	REVISED -
	PLOT SCALE = 50.0000' / IN.	CHECKED -	REVISED -
	PLOT DATE = 12/19/2007	DATE -	REVISED -

**STATE OF ILLINOIS
DEPARTMENT OF TRANSPORTATION**



SCALE: SHEET NO. OF SHEETS STA. TO STA.

F.A.I. RTE.	SECTION	COUNTY	TOTAL SHEETS	SHEET NO.
55	2007-046 I	COOK	24	4
CONTRACT NO. 60D36				
FED. ROAD DIST. NO. 1 ILLINOIS FED. AID PROJECT				

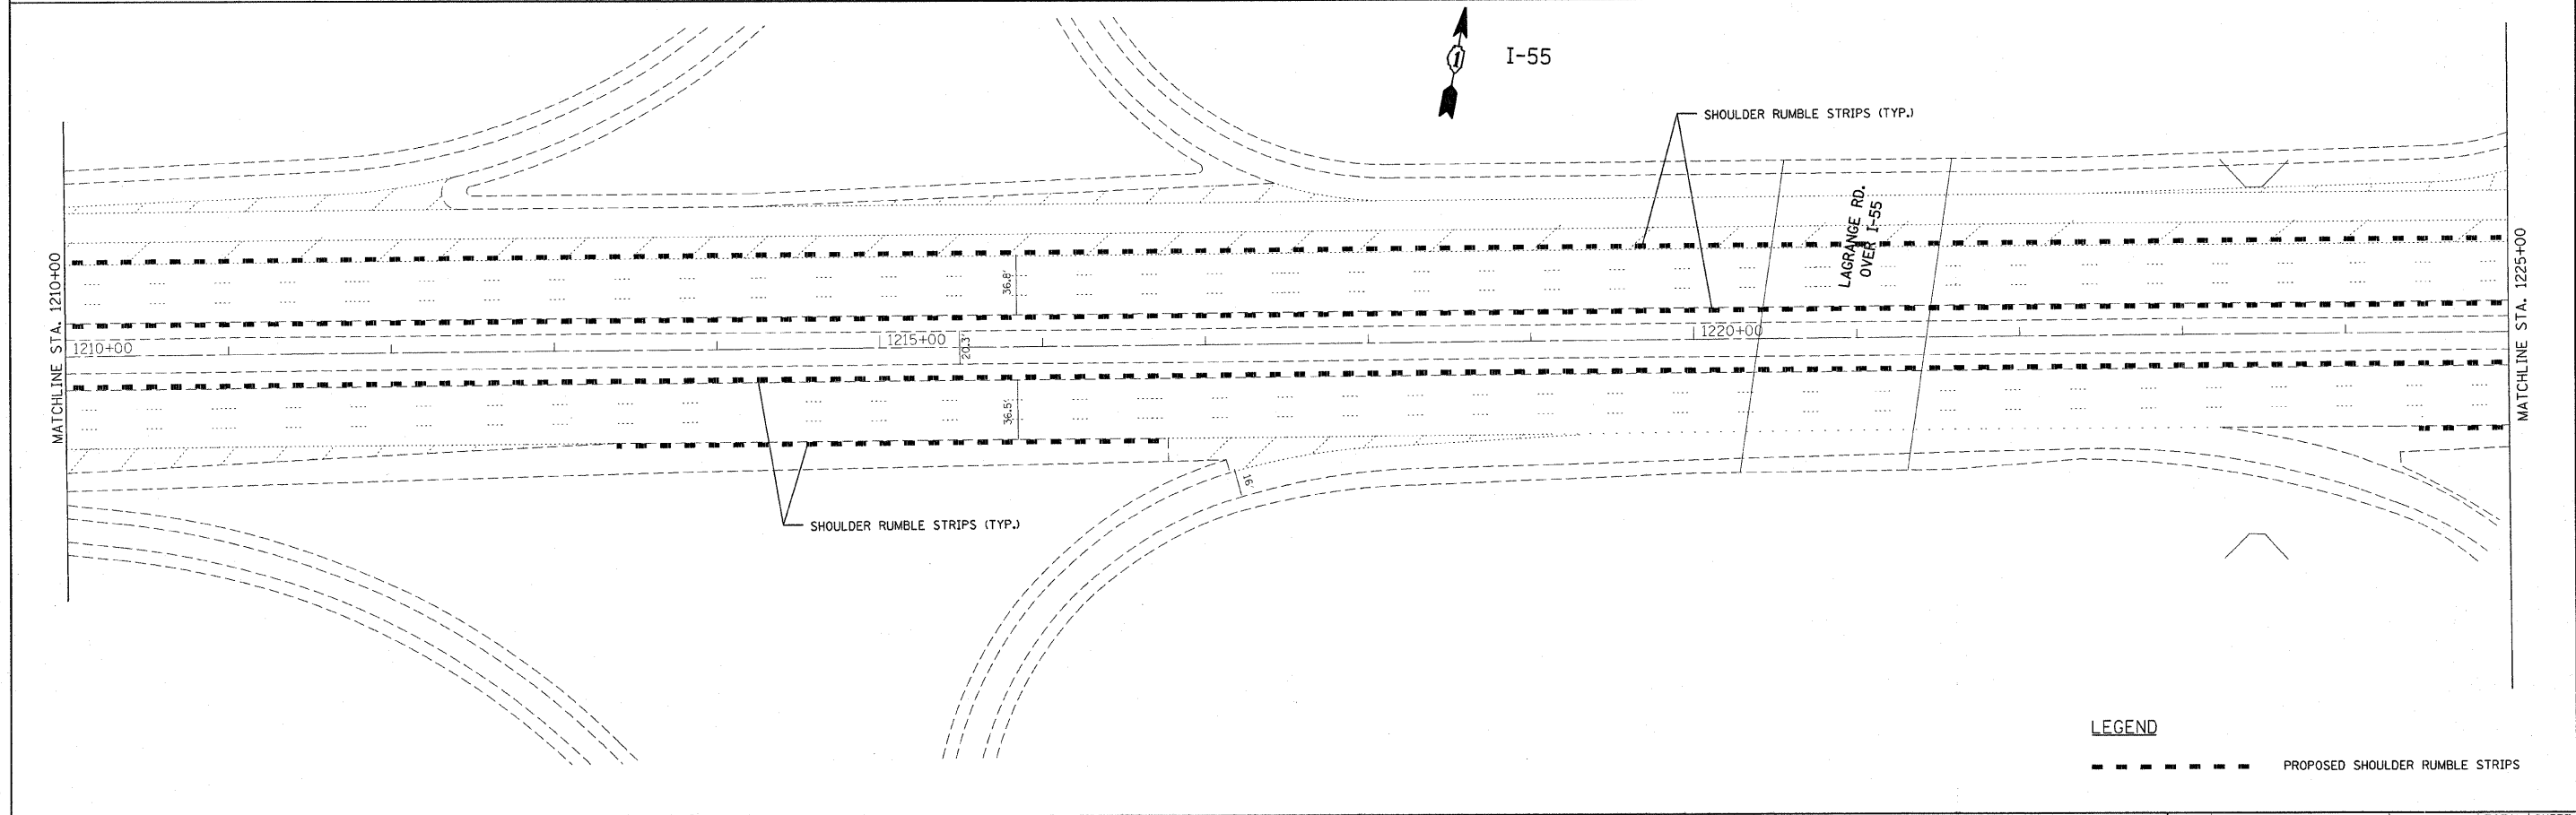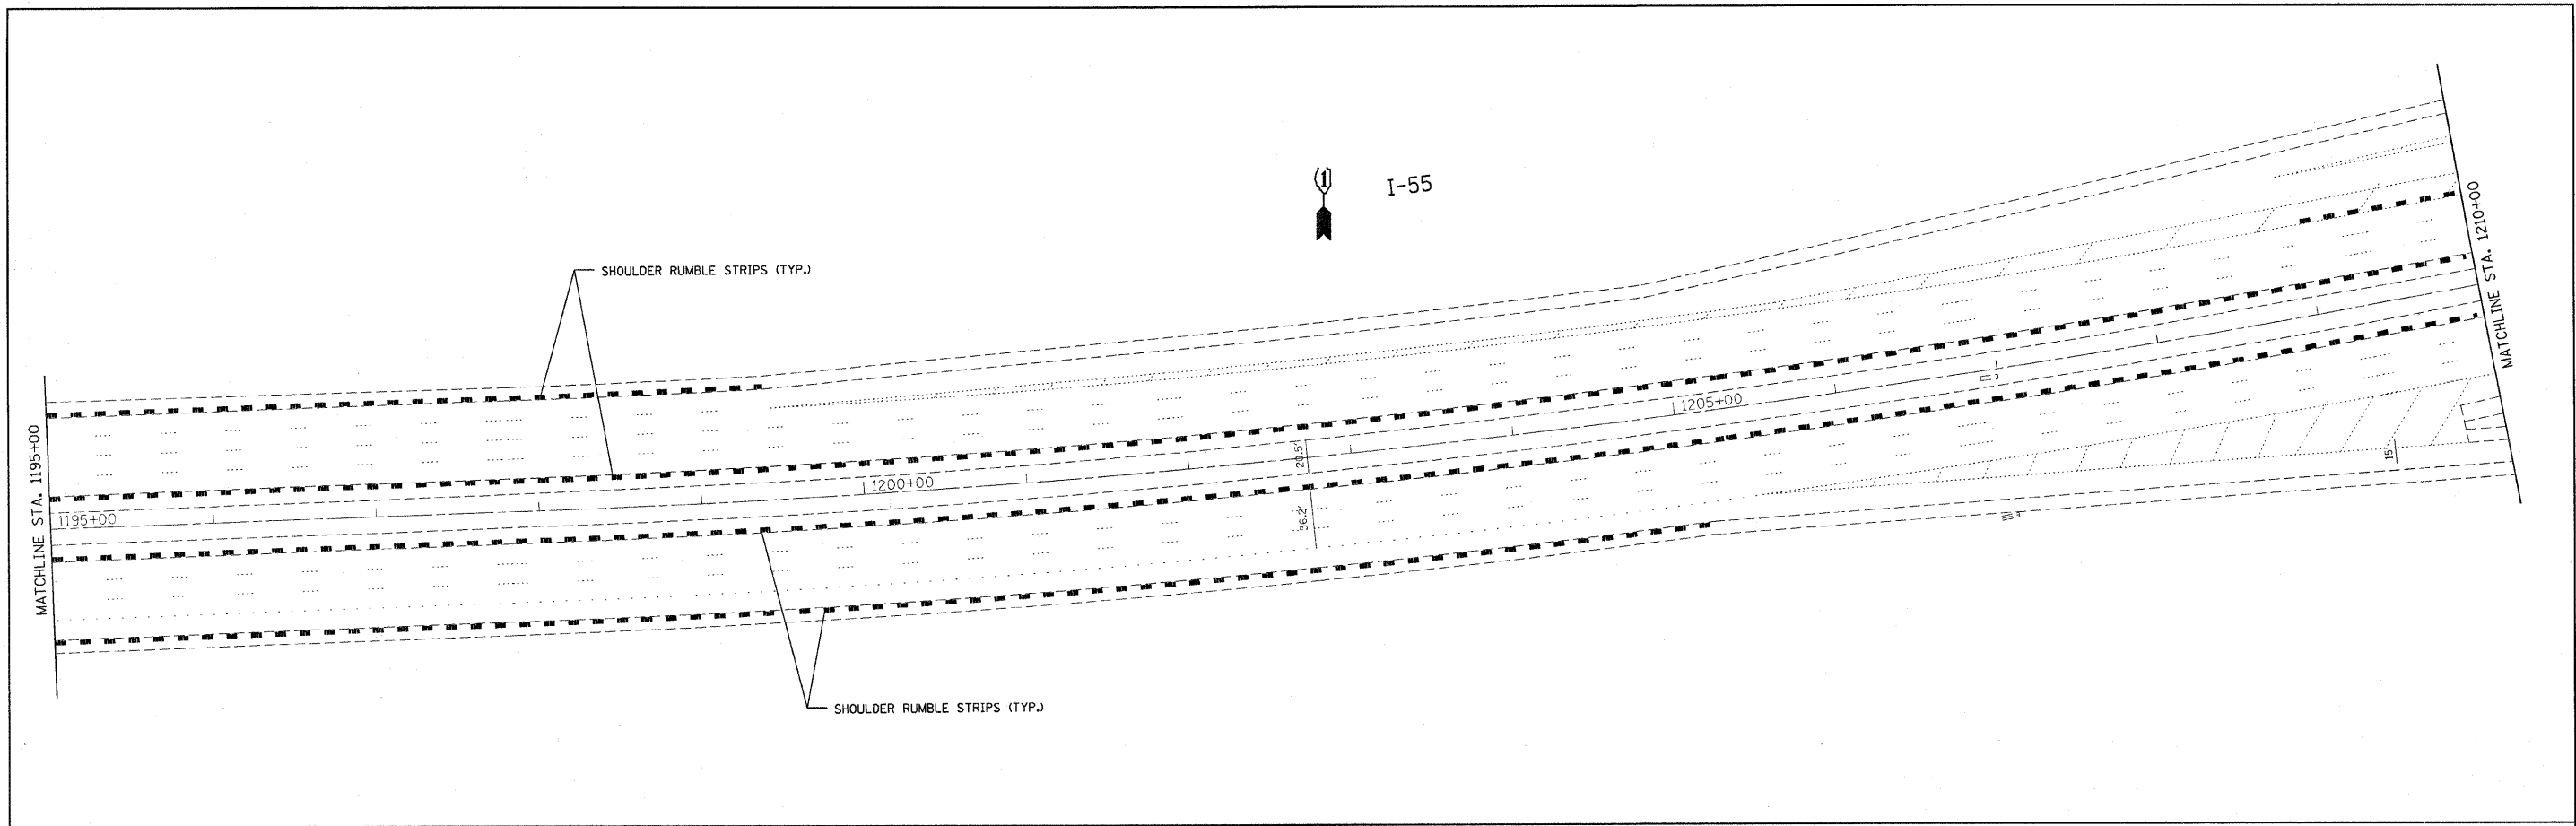



LEGEND
 - - - - - PROPOSED SHOULDER RUMBLE STRIPS

FILE NAME = c:\projects\design\2007\i55\sh_155.dgn	USER NAME = obreuh	DESIGNED -	REVISED -	STATE OF ILLINOIS DEPARTMENT OF TRANSPORTATION	SCALE:	SHEET NO.	OF	SHEETS	STA.	TO STA.	F.A.I. RTE.	SECTION	COUNTY	TOTAL SHEETS	SHEET NO.
	PLOT SCALE = 50.0000' / IN.	DRAWN -	REVISED -								55	2007-046 I	COOK	24	5
PLOT DATE = 12/19/2007	CHECKED -	REVISED -	CONTRACT NO. 60D36			FED. ROAD DIST. NO. 1 ILLINOIS FED. AID PROJECT									
DATE -	REVISED -	REVISED -													

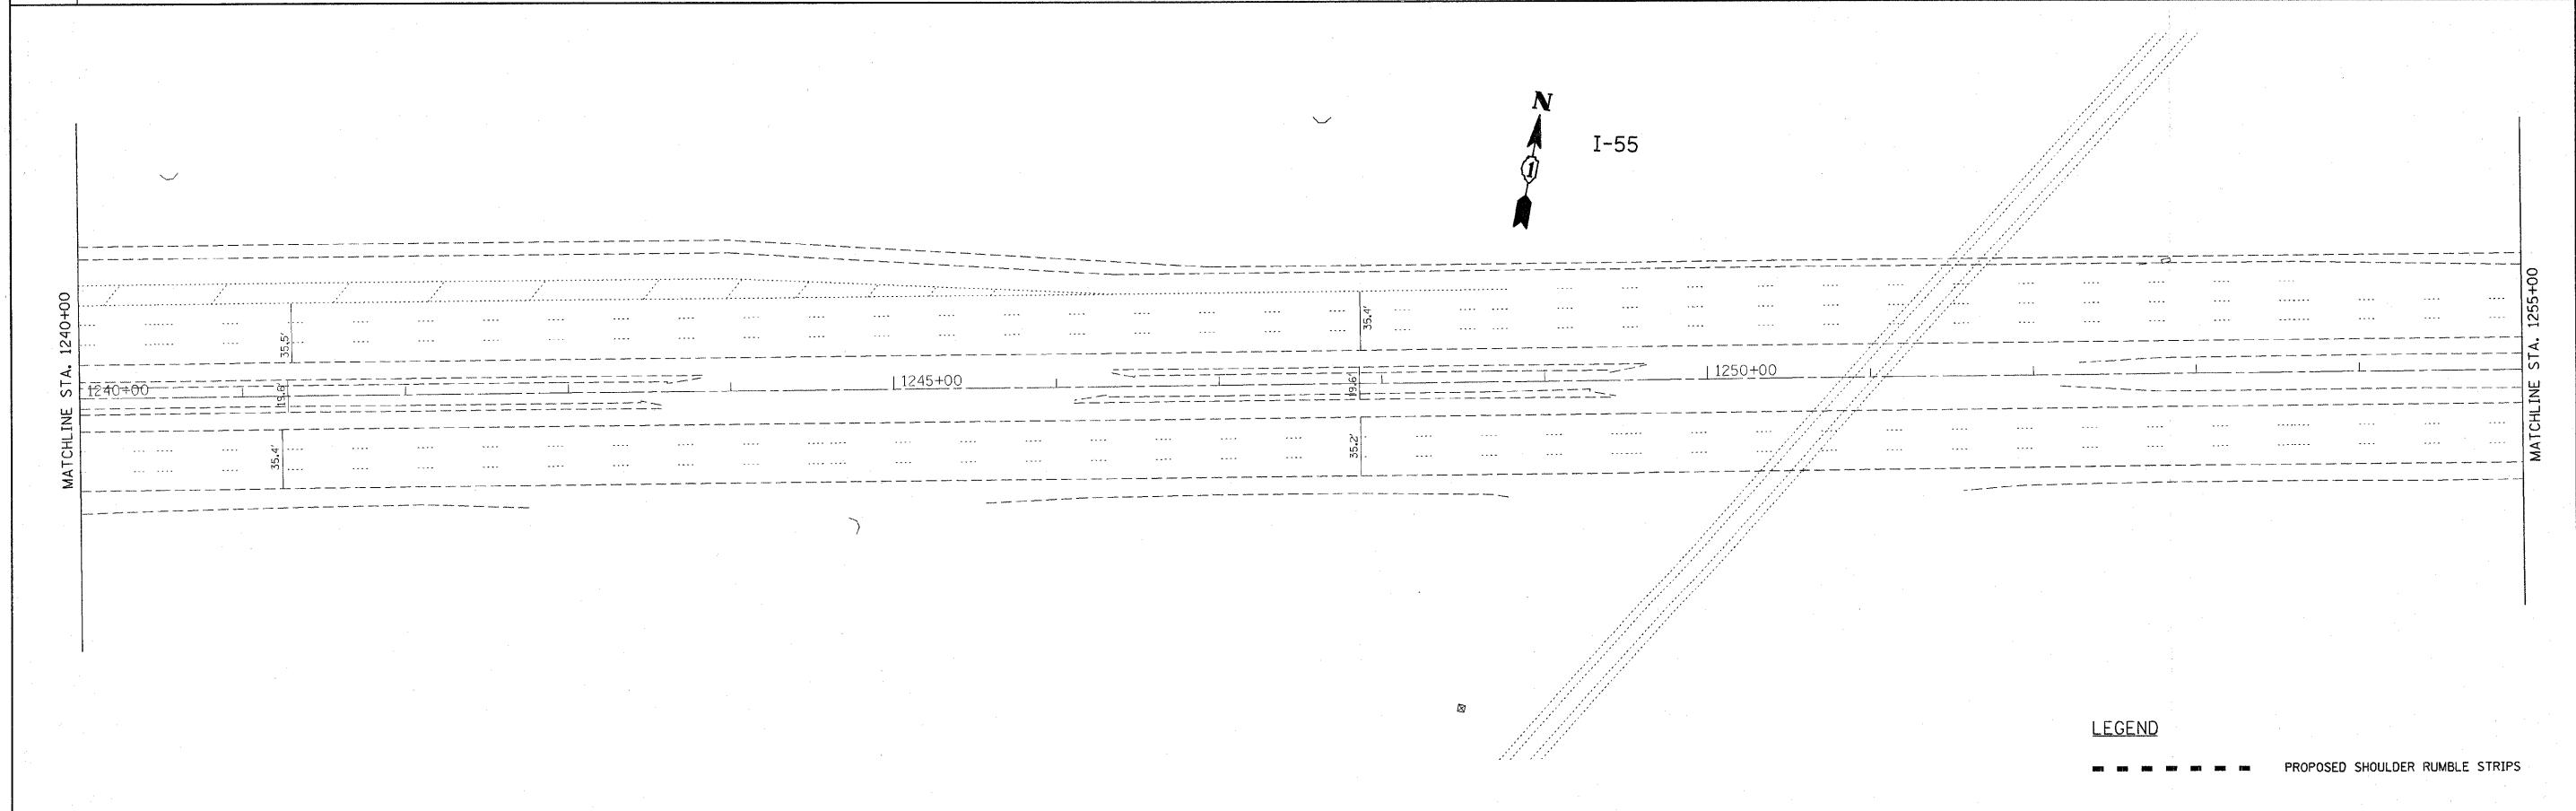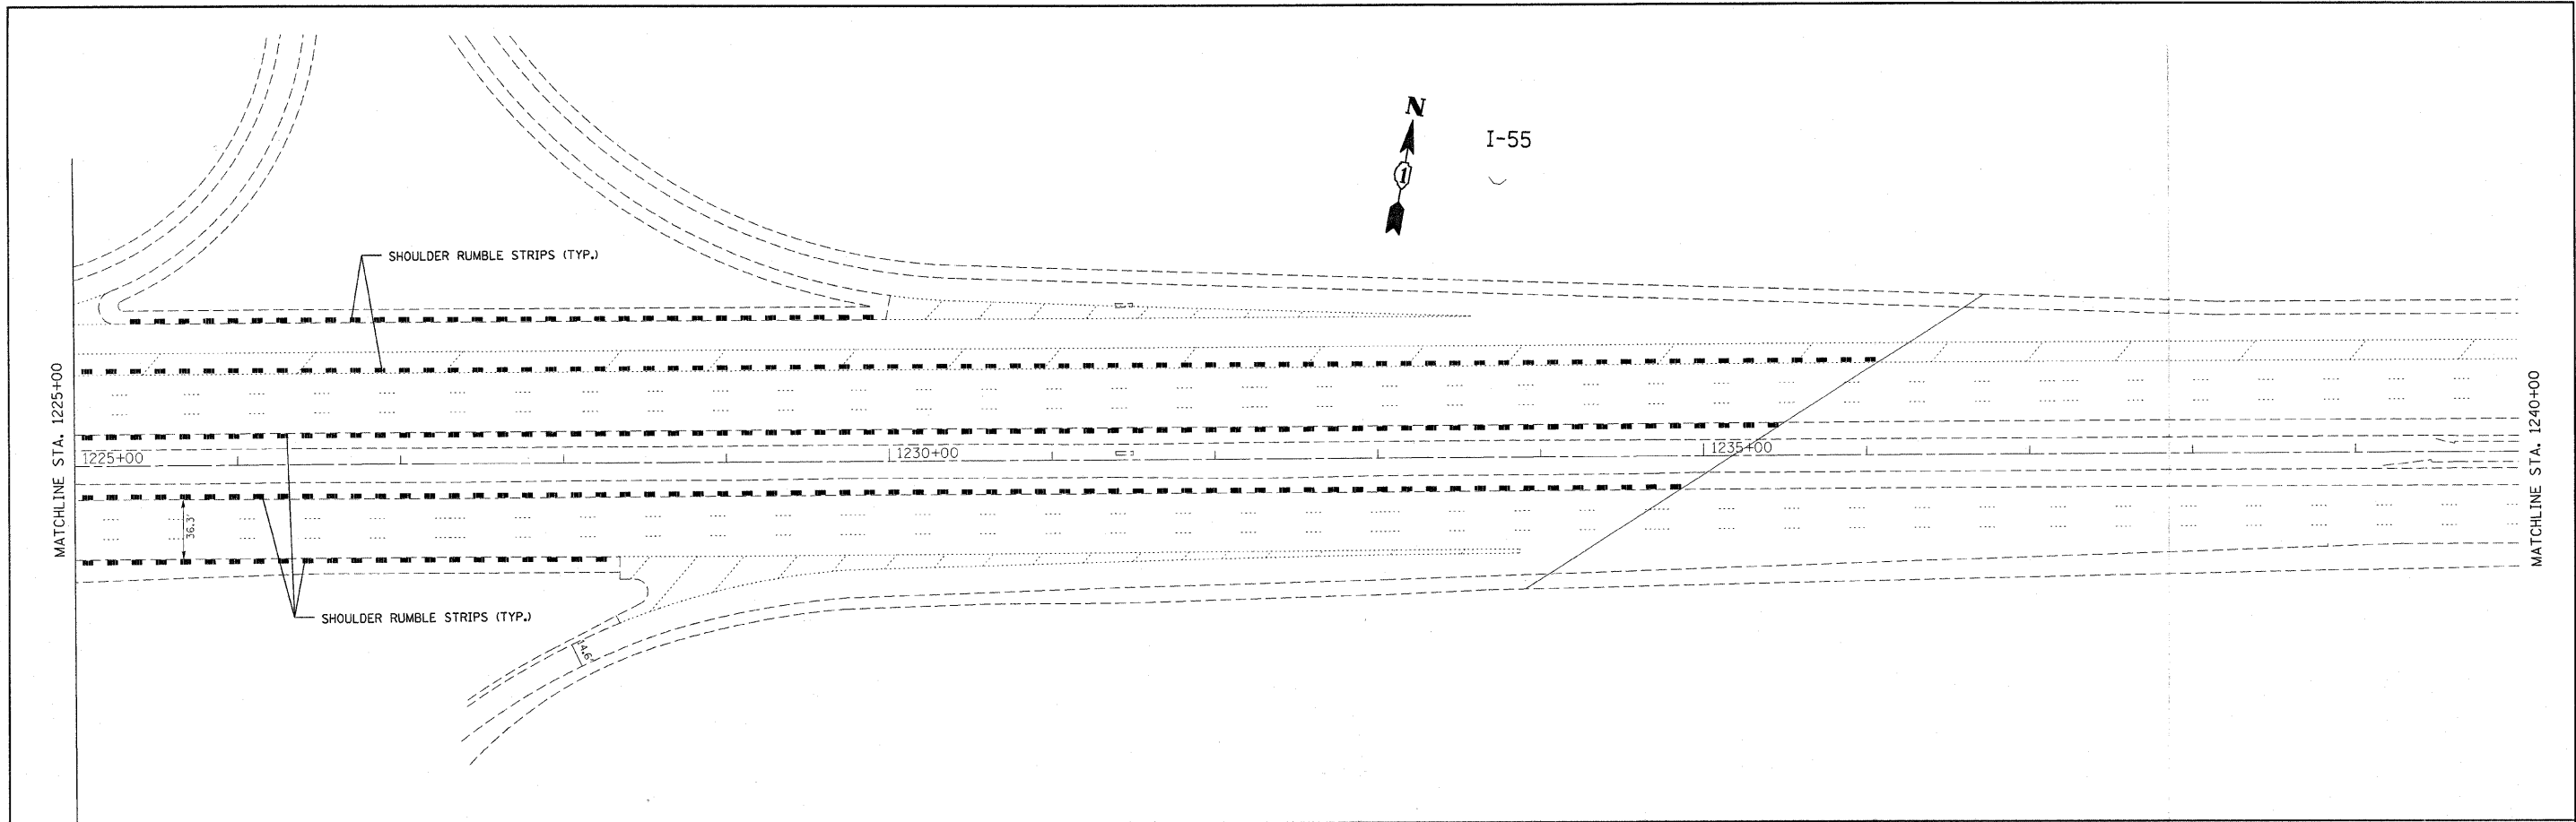

LEGEND
 - - - - - PROPOSED SHOULDER RUMBLE STRIPS

FILE NAME = c:\projects\design\2007\155\sh_155.dgn	USER NAME = abreuah	DESIGNED -	REVISED -	STATE OF ILLINOIS DEPARTMENT OF TRANSPORTATION	SCALE: SHEET NO. OF SHEETS STA. TO STA.	F.A.I. RTE. 55	SECTION 2007-046 I	COUNTY COOK	TOTAL SHEETS 24	SHEET NO. 6
	PLOT SCALE = 50.0000' / IN.	DRAWN -	REVISED -			CONTRACT NO. 60D36				
	PLOT DATE = 12/19/2007	CHECKED -	REVISED -			FED. ROAD DIST. NO. 1 ILLINOIS FED. AID PROJECT				
		DATE -	REVISED -							

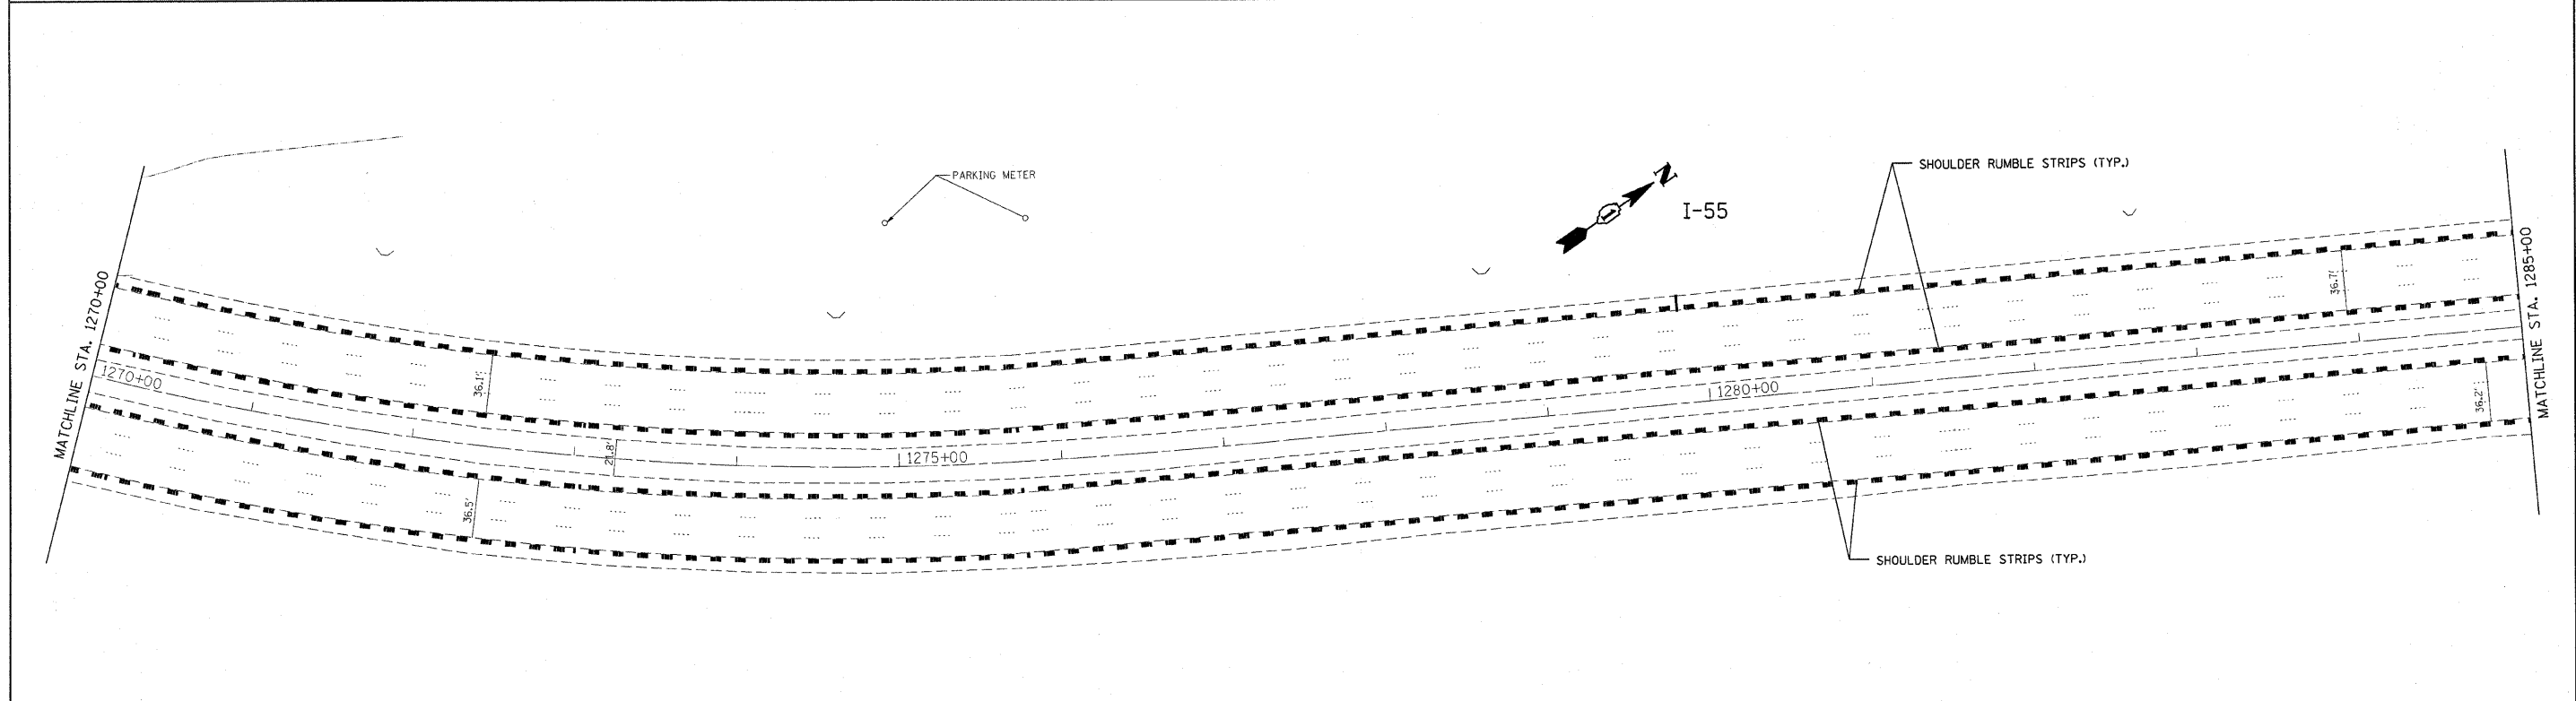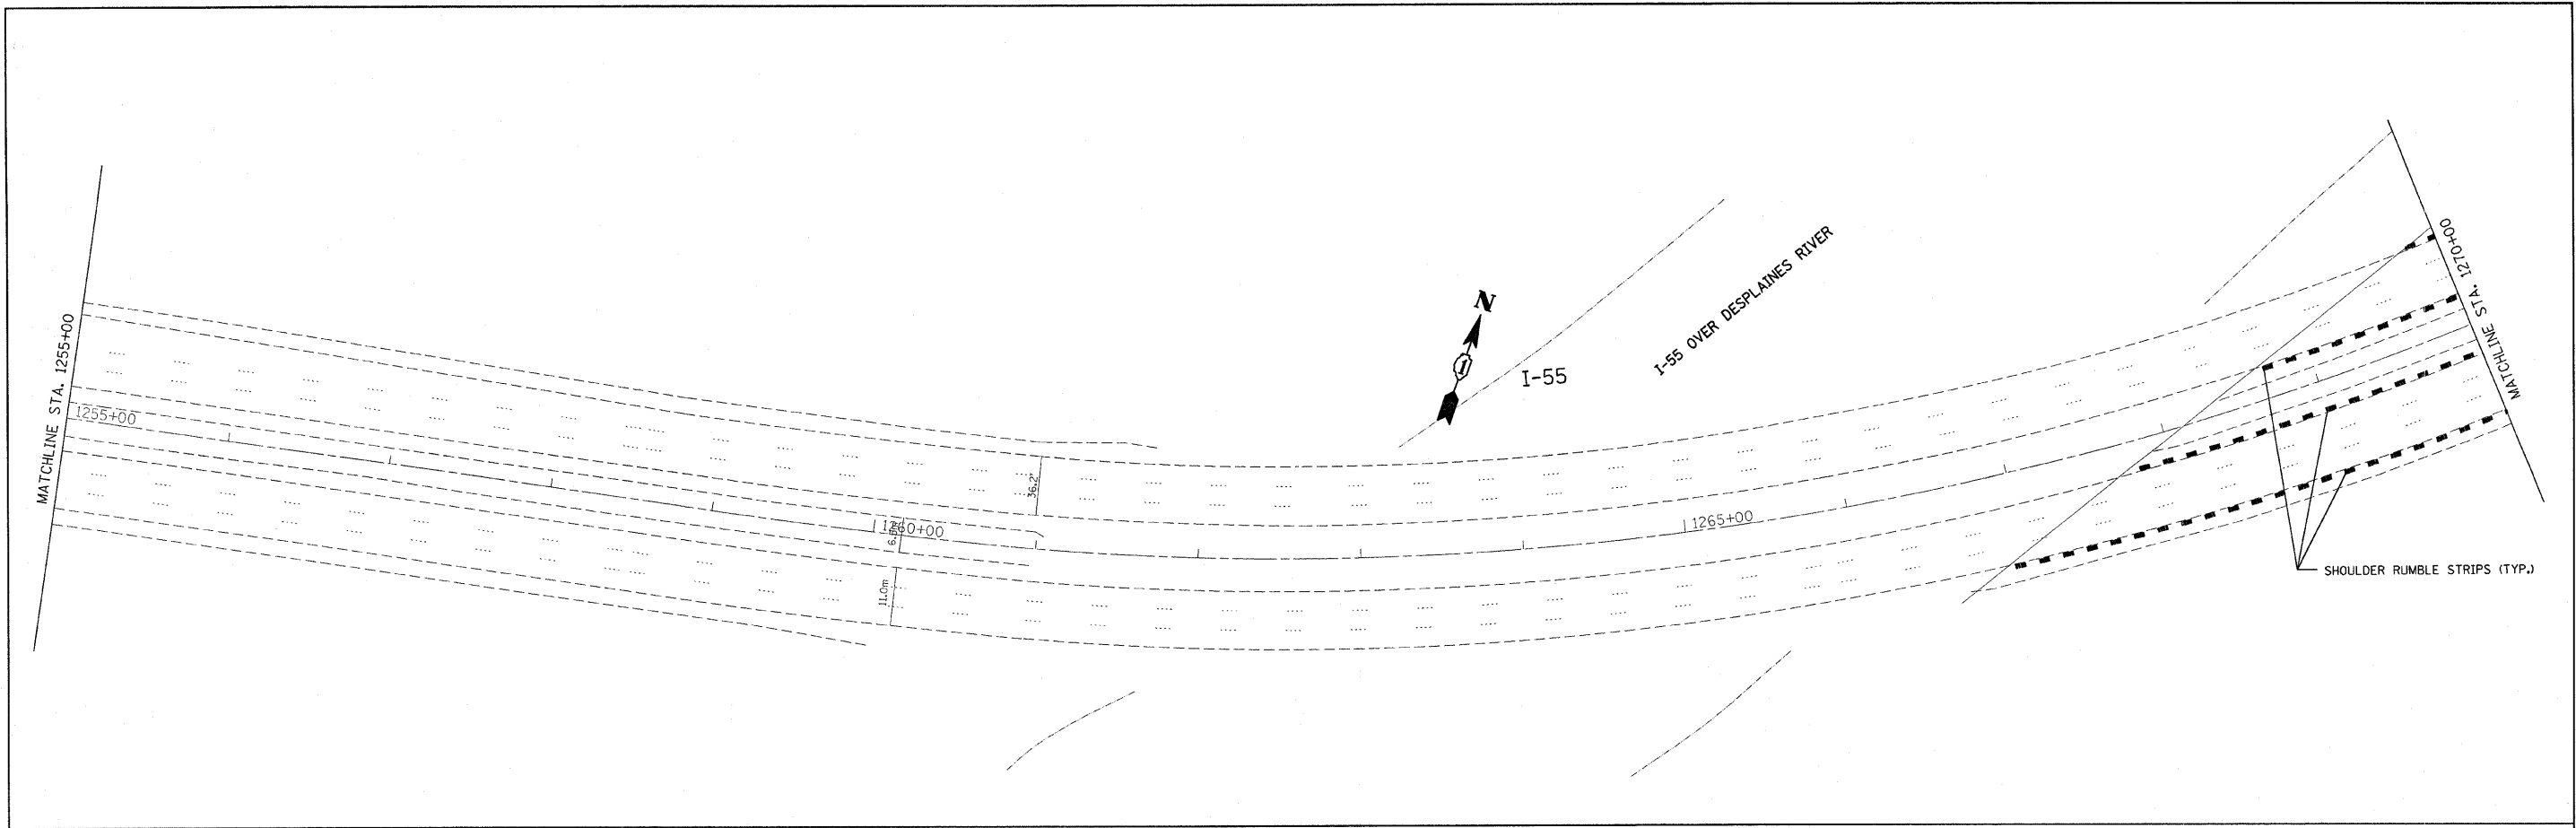



LEGEND
 - - - - - PROPOSED SHOULDER RUMBLE STRIPS

FILE NAME = m:\projects\design\2007\i55\sh_i55.dgn	USER NAME = abreuah	DESIGNED -	REVISED -
		DRAWN -	REVISED -
	PLOT SCALE = 50.0000' / IN.	CHECKED -	REVISED -
	PLDT DATE = 12/19/2007	DATE -	REVISED -

**STATE OF ILLINOIS
 DEPARTMENT OF TRANSPORTATION**



SCALE:	SHEET NO.	OF	SHEETS	STA.	TO STA.
--------	-----------	----	--------	------	---------

F.A.I RTE. 55	SECTION 2007-046 I	COUNTY COOK	TOTAL SHEETS 24	SHEET NO. 7
FED. ROAD DIST. NO. 1 ILLINOIS FED. AID PROJECT				
CONTRACT NO. 60D36				

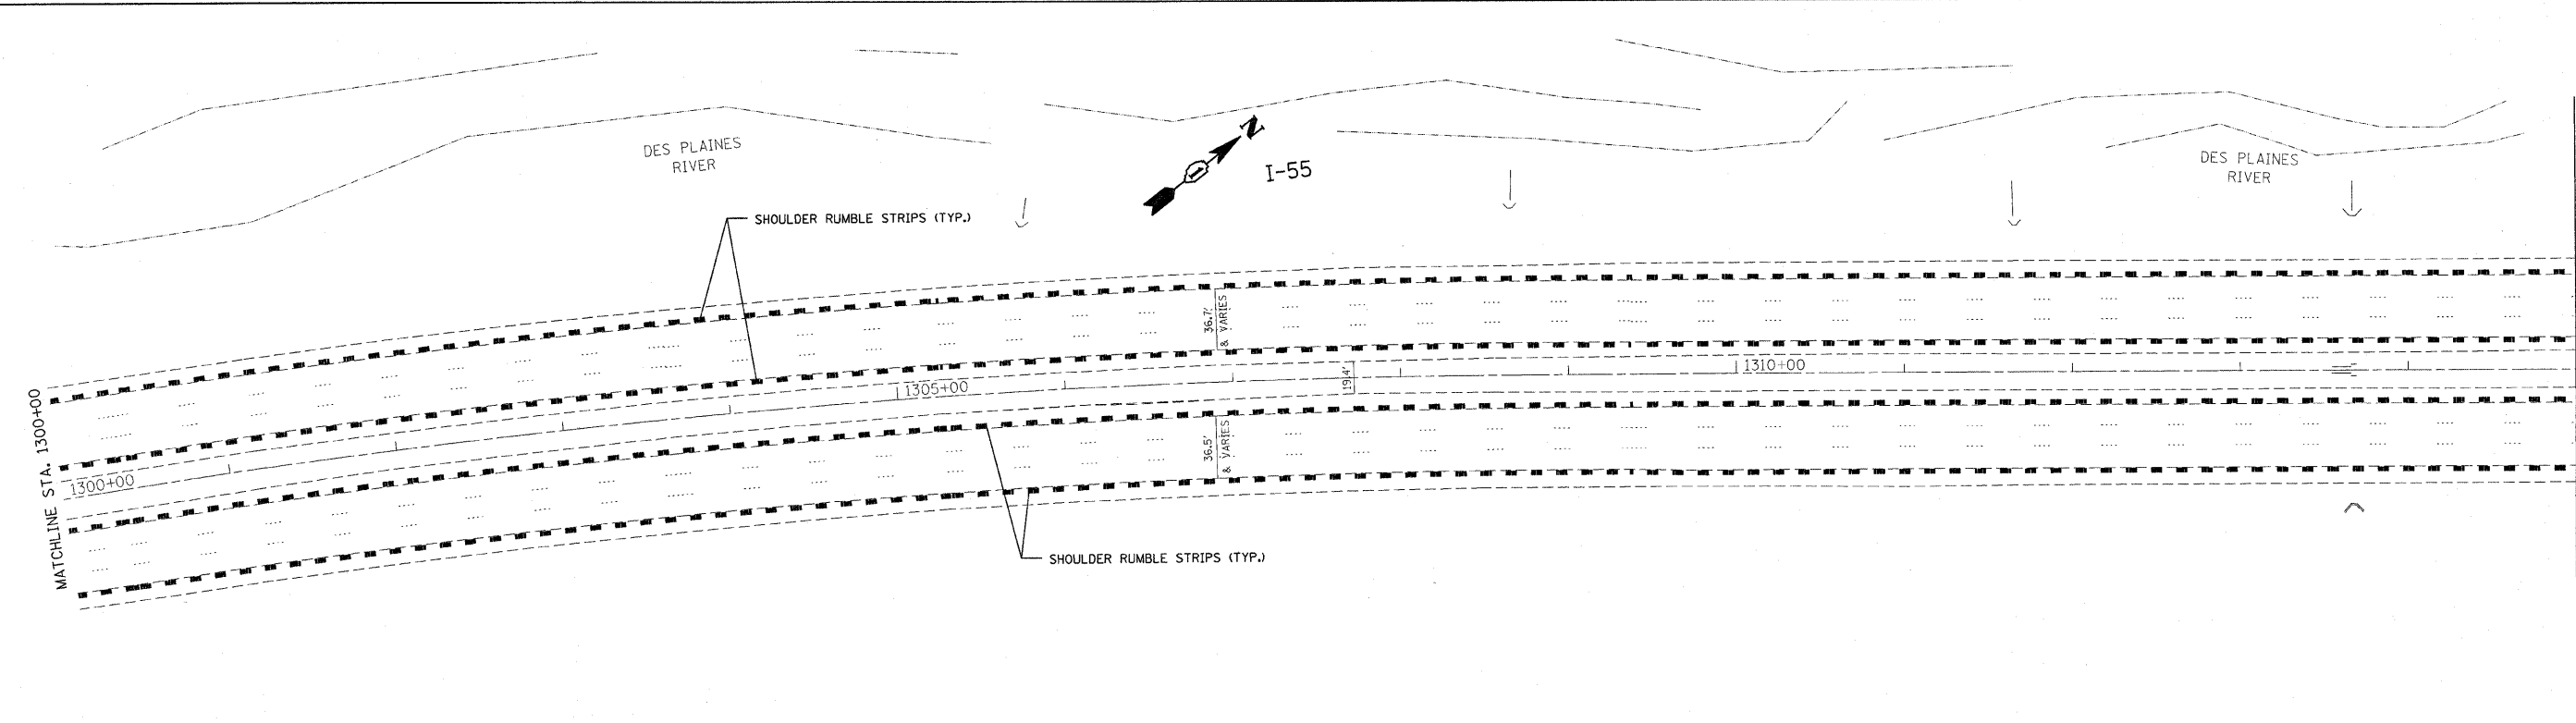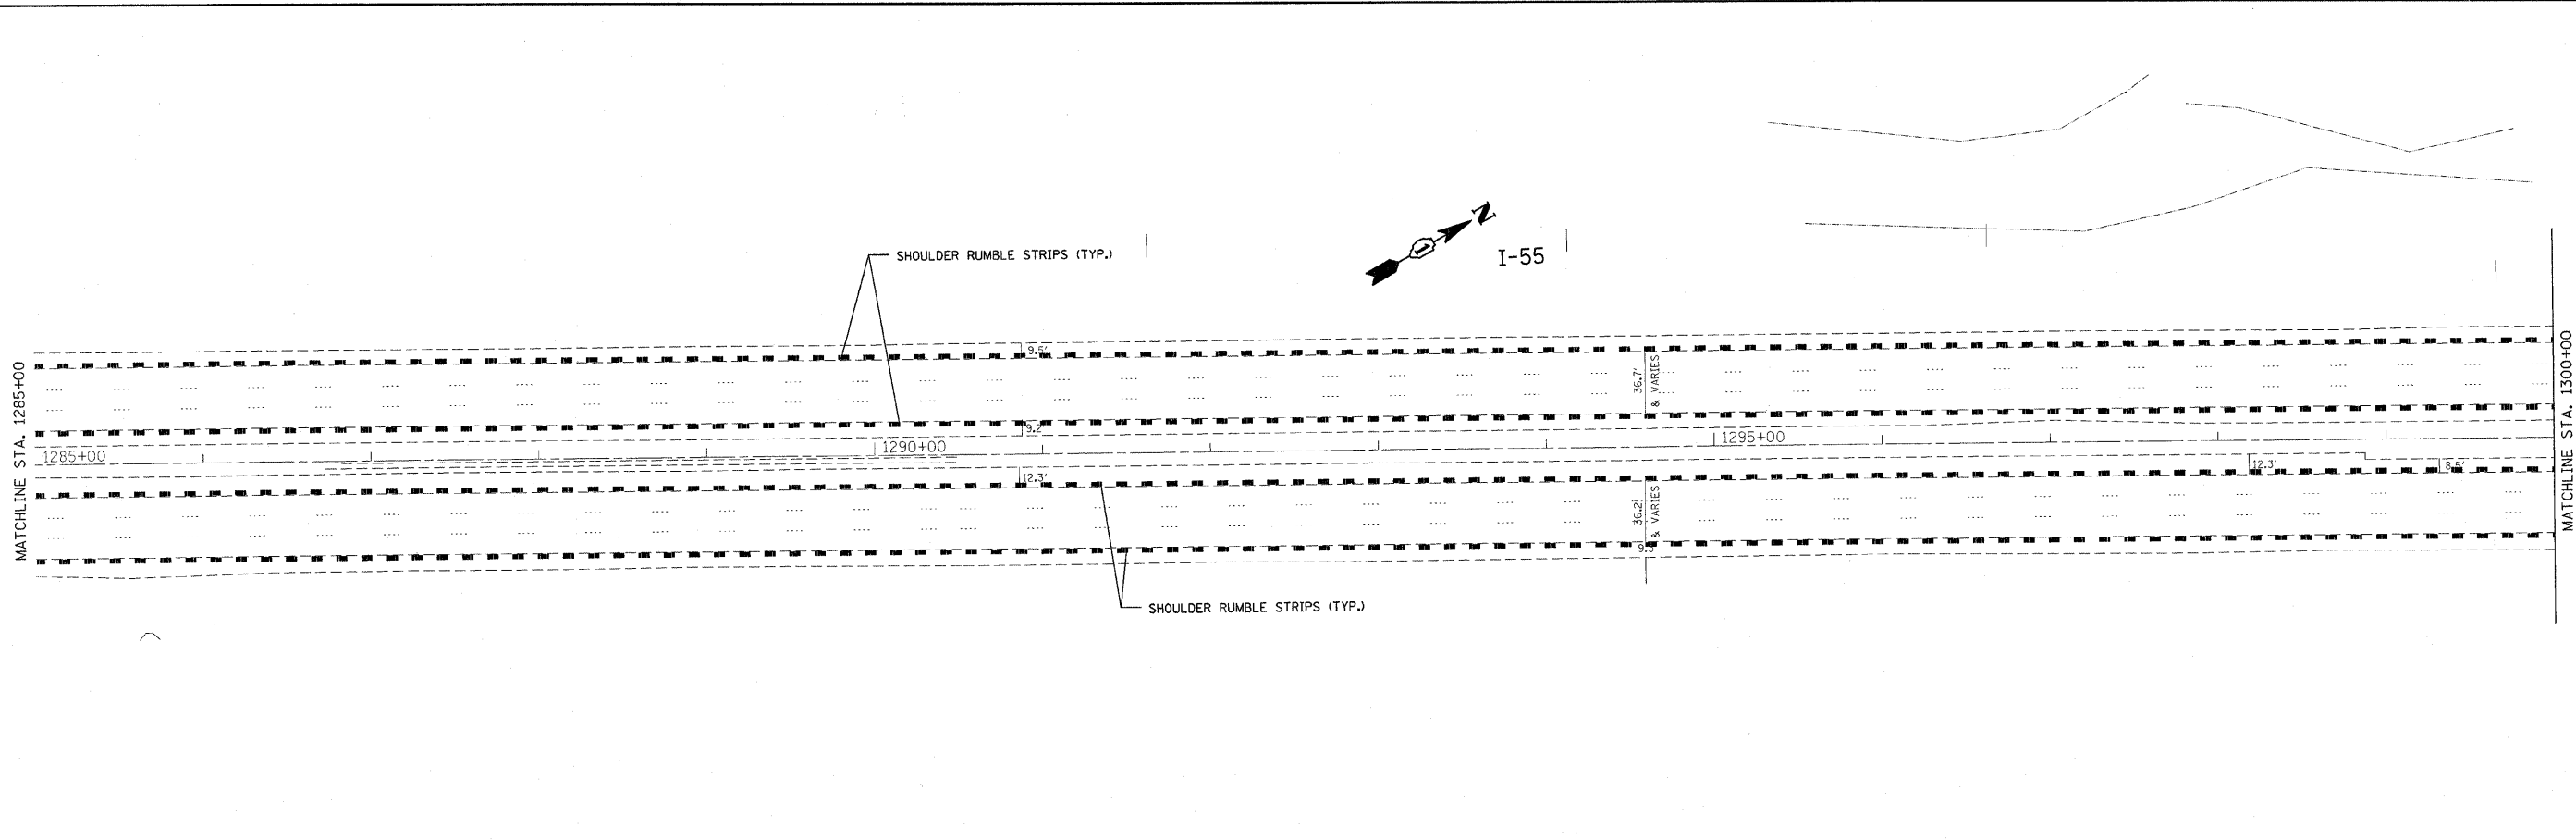



LEGEND
 - - - - - PROPOSED SHOULDER RUMBLE STRIPS

FILE NAME = c:\projects\design\2007\i55\ah_i55.dgn	USER NAME = abreuh	DESIGNED -	REVISED -	STATE OF ILLINOIS DEPARTMENT OF TRANSPORTATION	SCALE:	SHEET NO. OF SHEETS STA. TO STA.	F.A.I. RTE.	SECTION	COUNTY	TOTAL SHEETS	SHEET NO.
	PLOT SCALE = 50.0000' / IN.	CHECKED -	REVISED -				55	2007-046 I	COOK	24	8
	PLOT DATE = 12/19/2007	DATE -	REVISED -				CONTRACT NO. 60D36				
							FED. ROAD DIST. NO. 1 ILLINOIS FED. AID PROJECT				

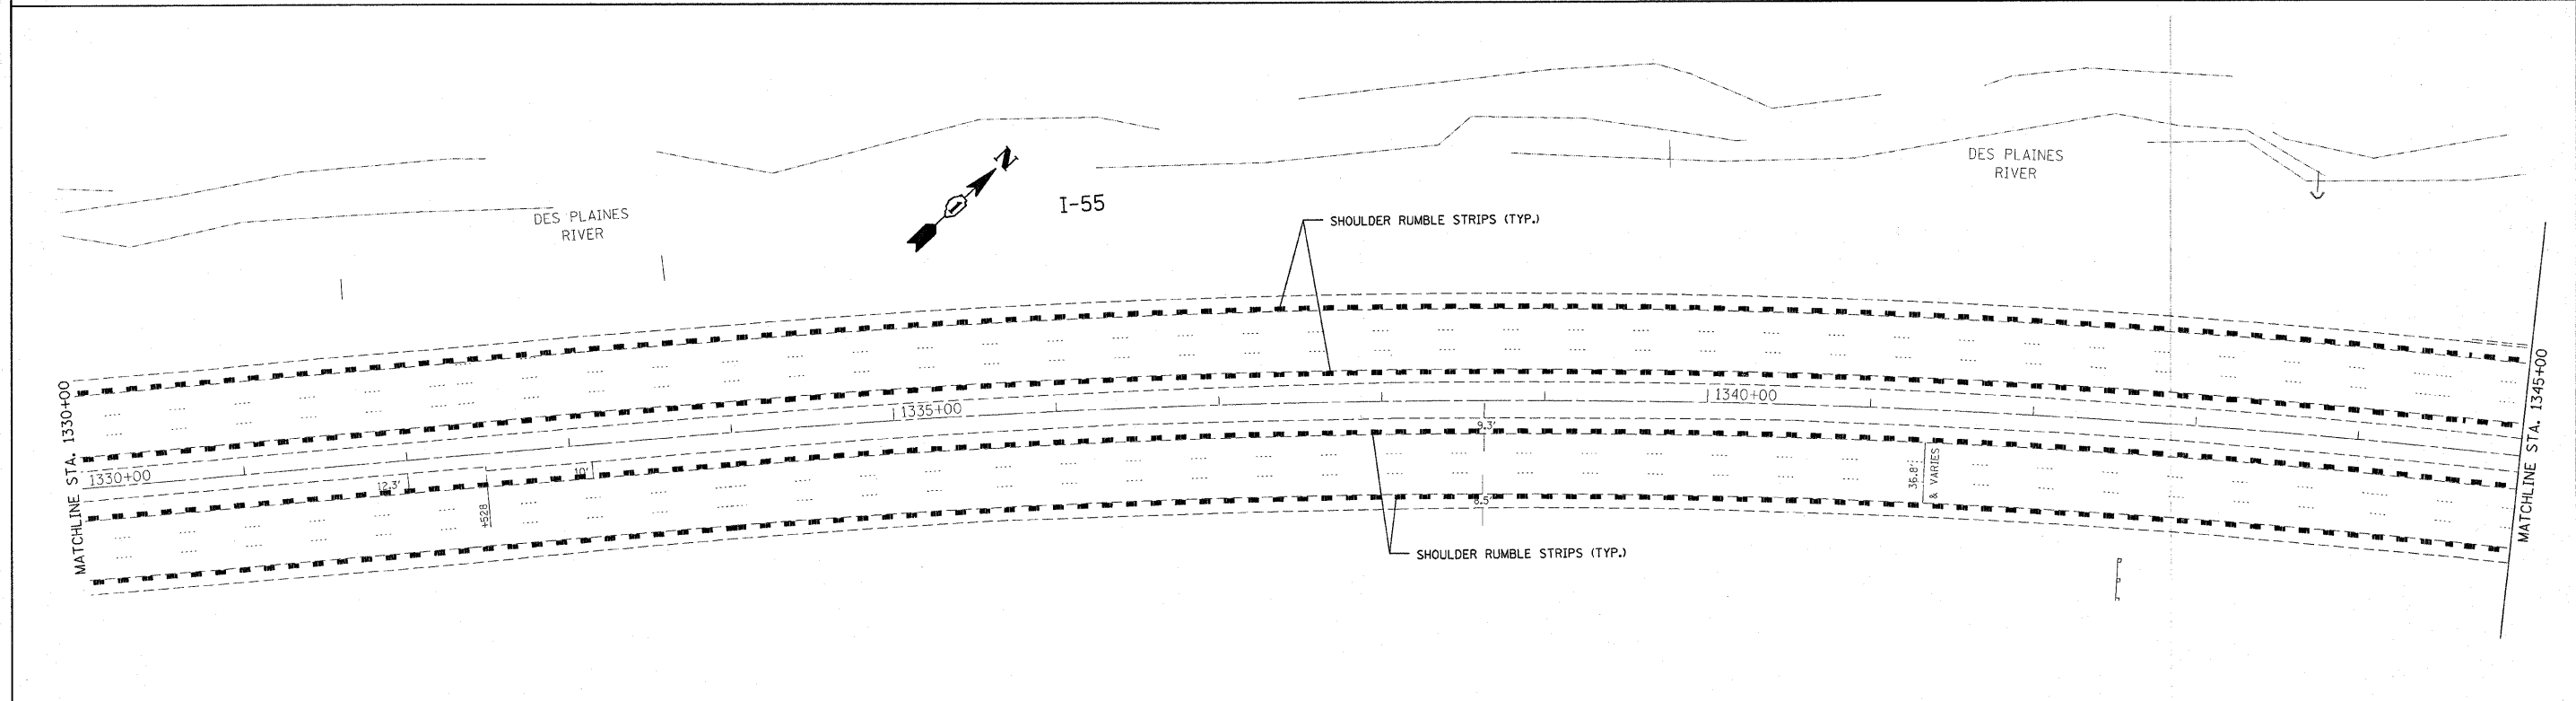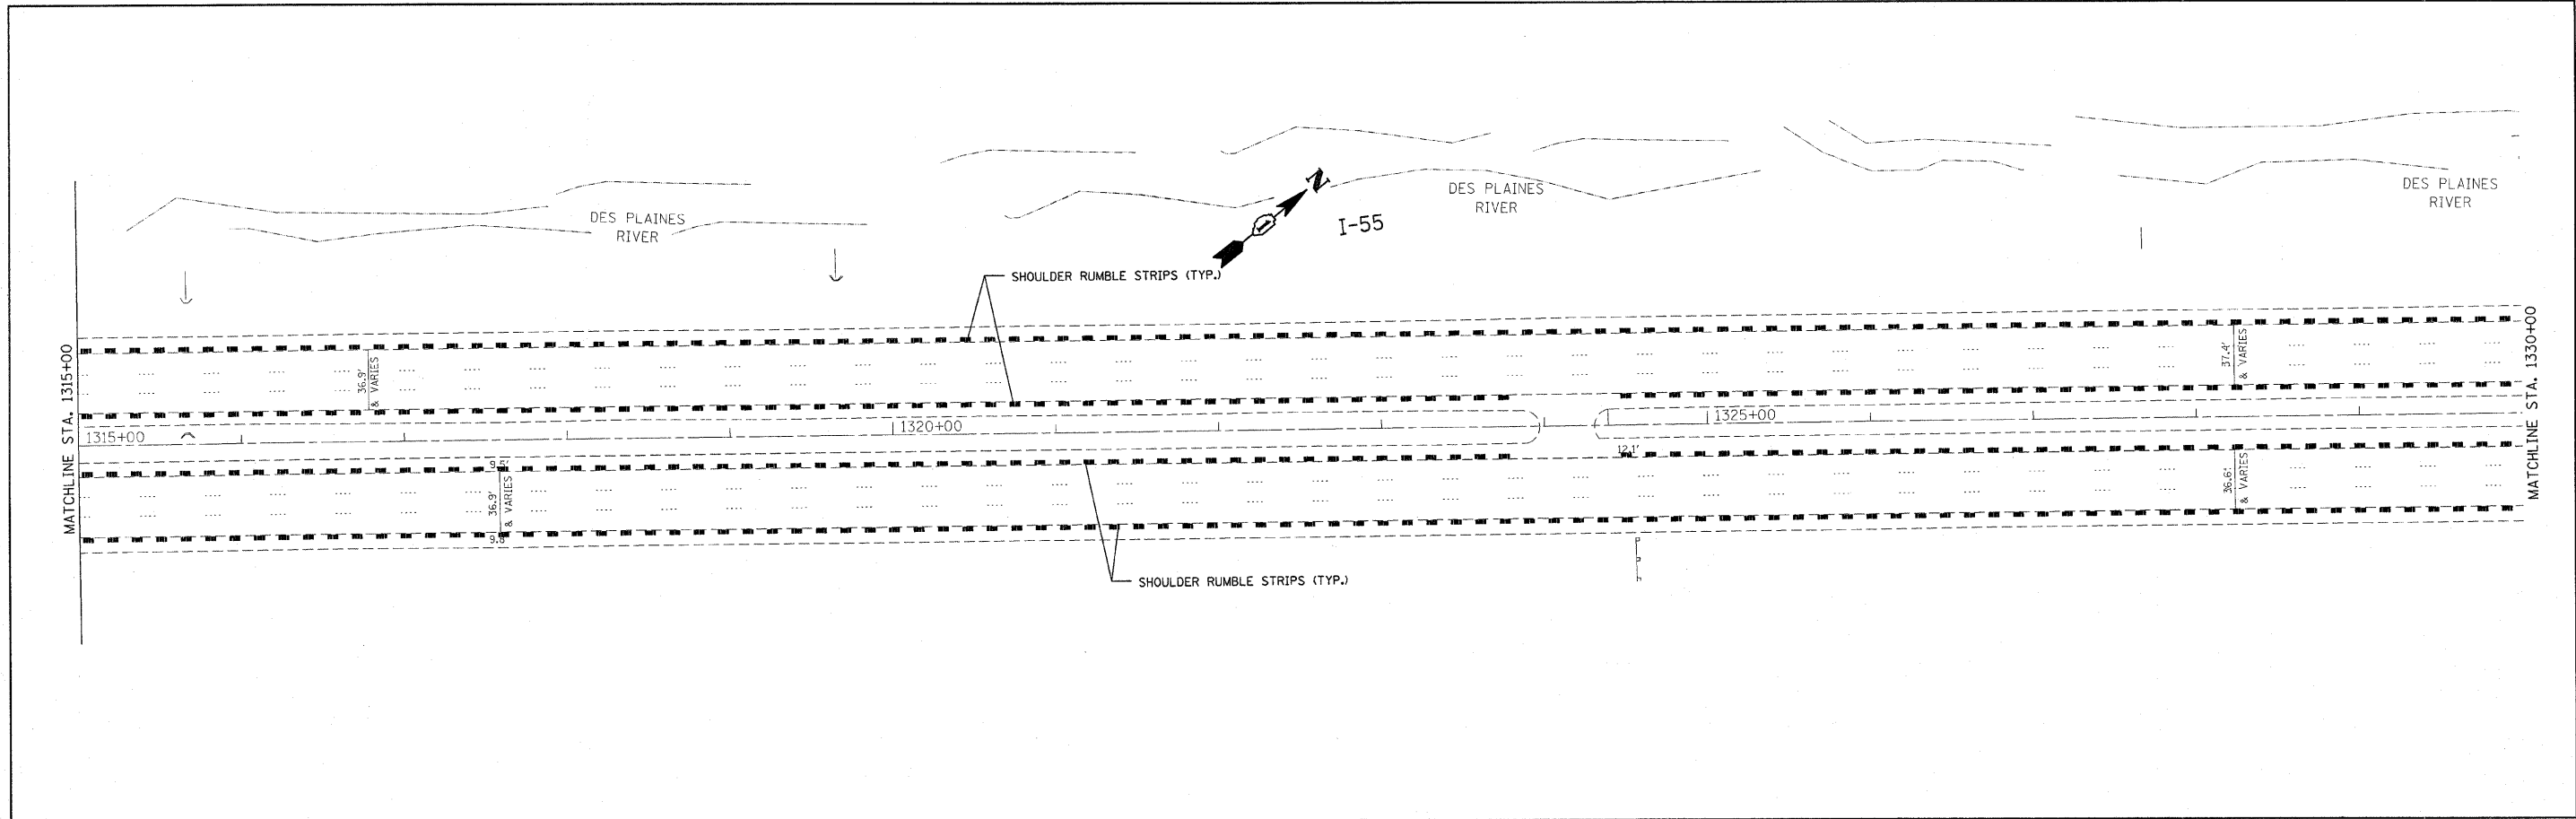



LEGEND
 - - - - - PROPOSED SHOULDER RUMBLE STRIPS

FILE NAME = c:\projects\design\2007\i55\ah..i55.dgn	USER NAME = abreugh	DESIGNED -	REVISED -	STATE OF ILLINOIS DEPARTMENT OF TRANSPORTATION	SCALE:	SHEET NO.	OF	SHEETS	STA.	TO STA.	F.A.I. RTE.	SECTION	COUNTY	TOTAL SHEETS	SHEET NO.
	PLT SCALE = 50.0000' / IN.	CHECKED -	REVISED -								55	2007-046 1	COOK	24	9
PLT DATE = 12/19/2007	DATE -	REVISED -	REVISED -		CONTRACT NO. 60D36										
											FED. ROAD DIST. NO. 1 ILLINOIS FED. AID PROJECT				

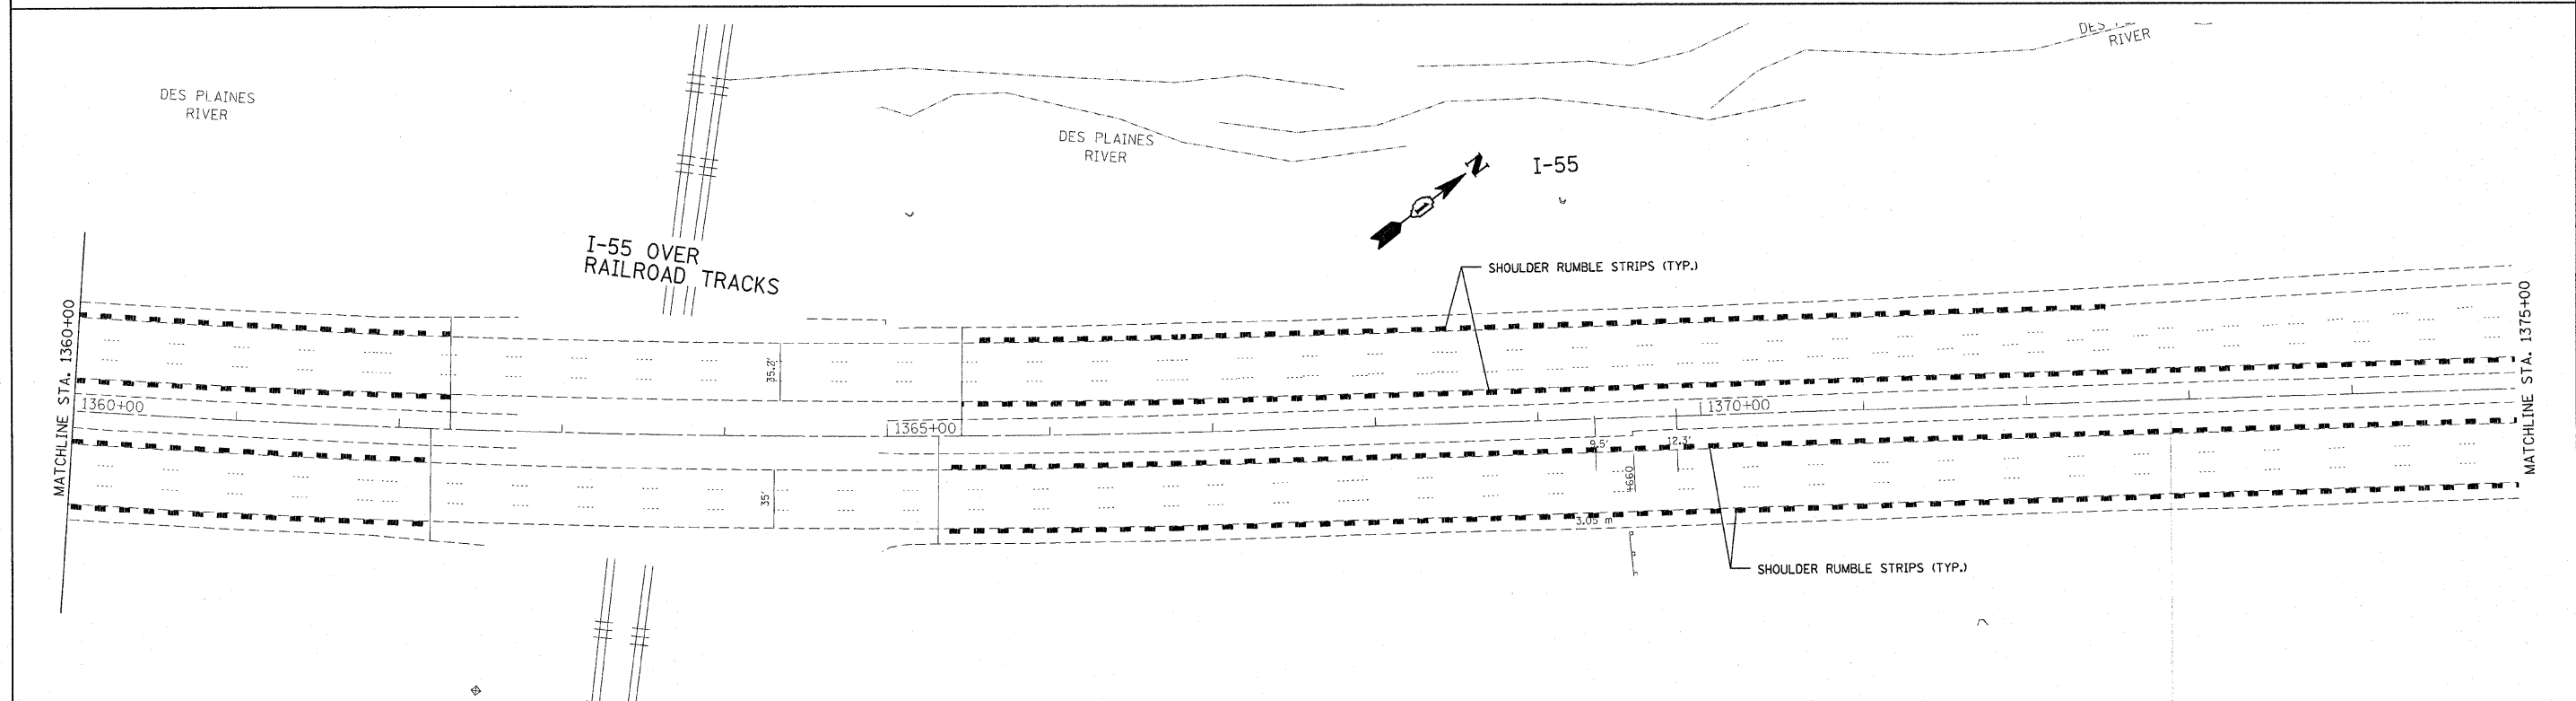
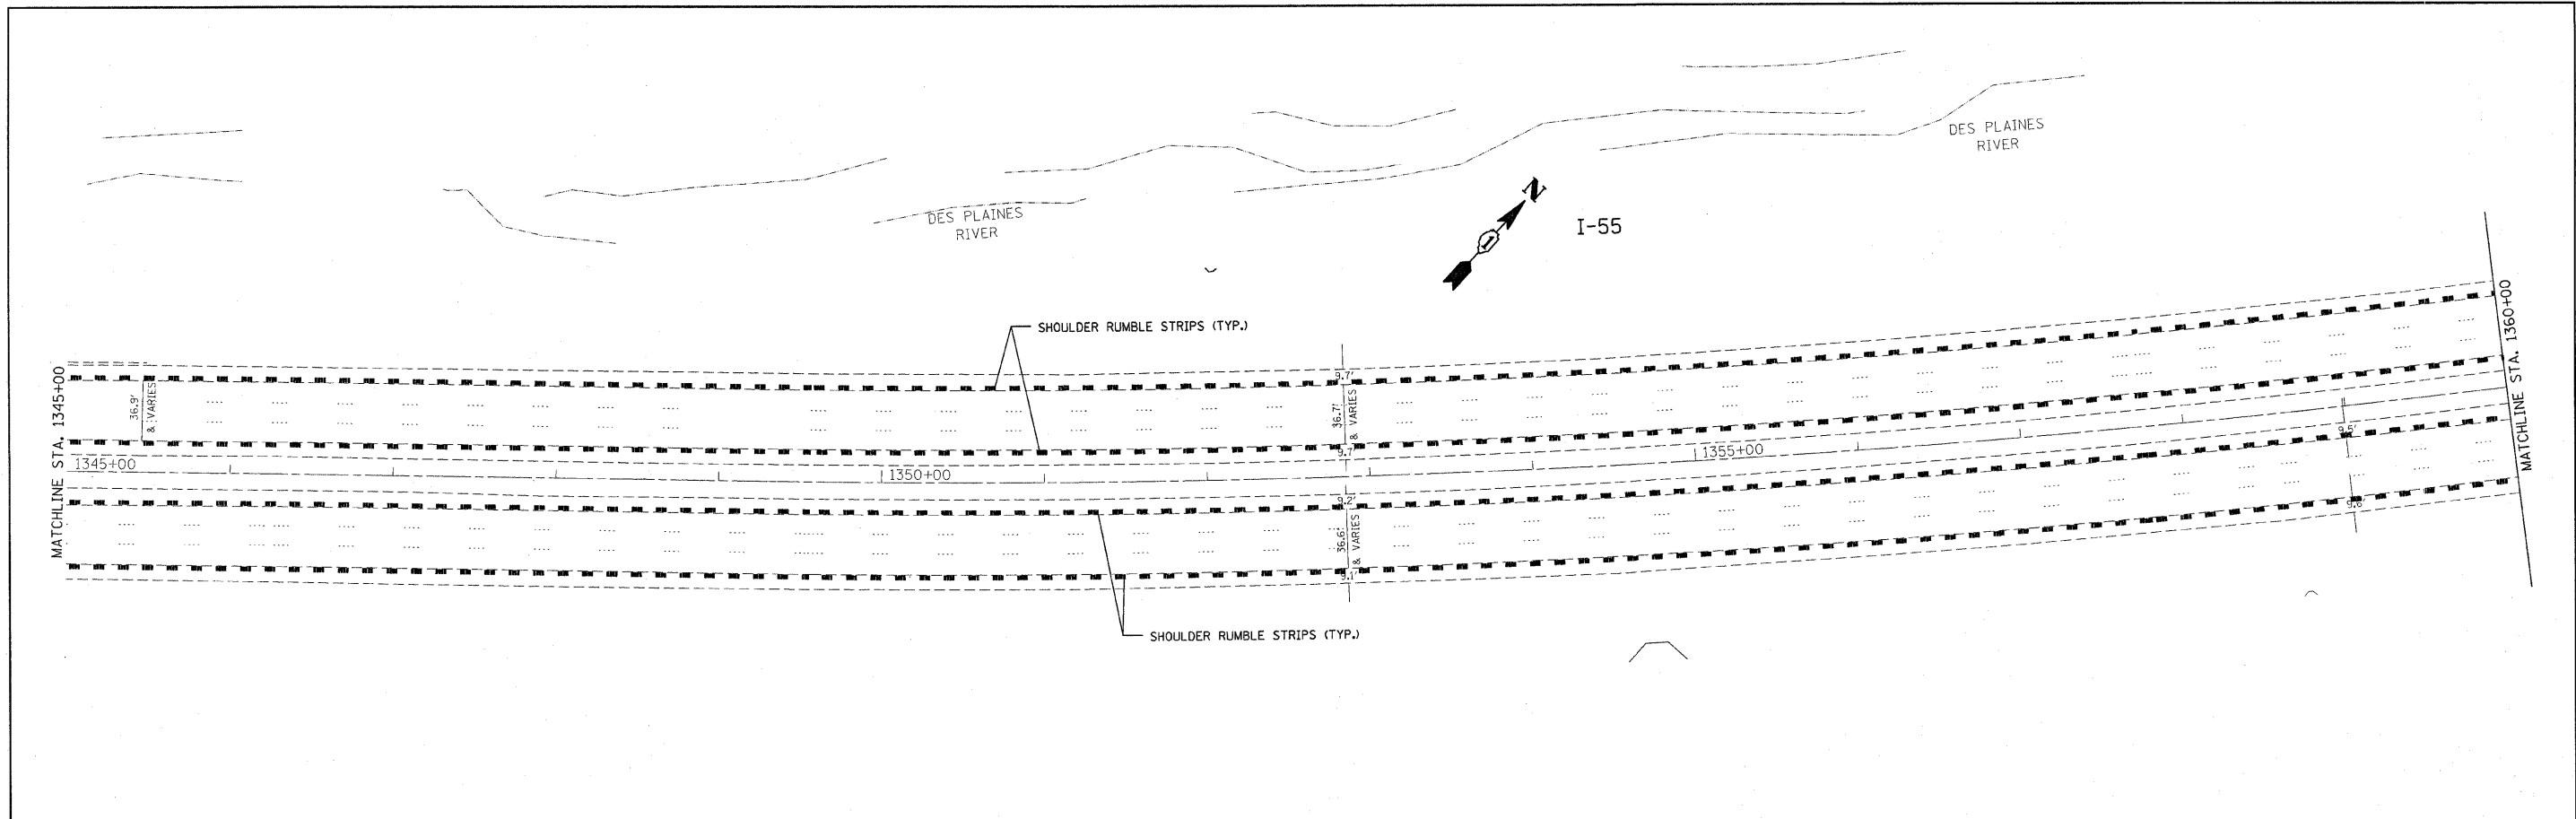


LEGEND
 - - - - - PROPOSED SHOULDER RUMBLE STRIPS

FILE NAME = c:\projects\design\2007\155\sh_155.dgn	USER NAME = abreuah	DESIGNED -	REVISED -	STATE OF ILLINOIS DEPARTMENT OF TRANSPORTATION	SCALE:		SHEET NO. OF SHEETS STA. TO STA.	F.A.I. RTE. 55	SECTION 2007-046 I	COUNTY COOK	TOTAL SHEETS 24	SHEET NO. 10	
	PLOT SCALE = 50,0000 1/ IN.	DRAWN -	REVISED -					CONTRACT NO. 60D36					
	PLOT DATE = 12/19/2007	CHECKED -	REVISED -					FED. ROAD DIST. NO. 1 ILLINOIS FED. AID PROJECT					
		DATE -	REVISED -										

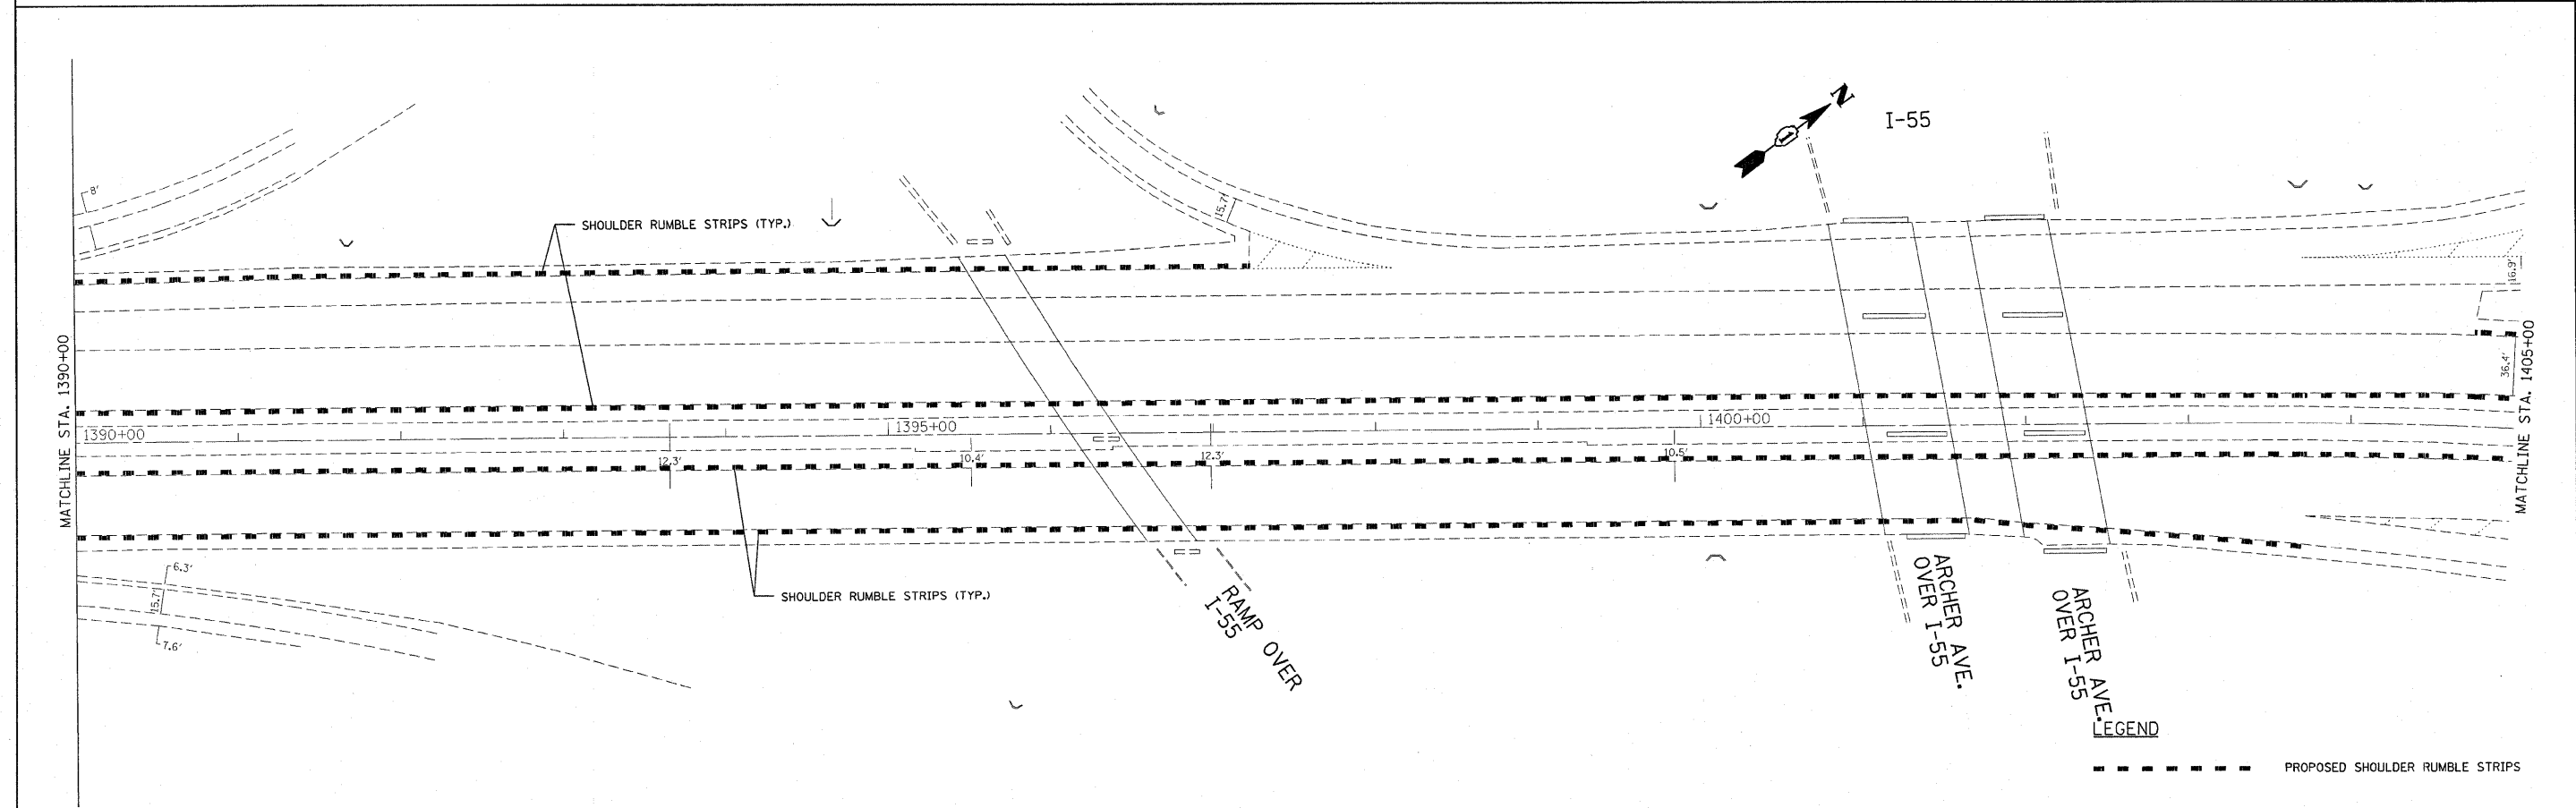
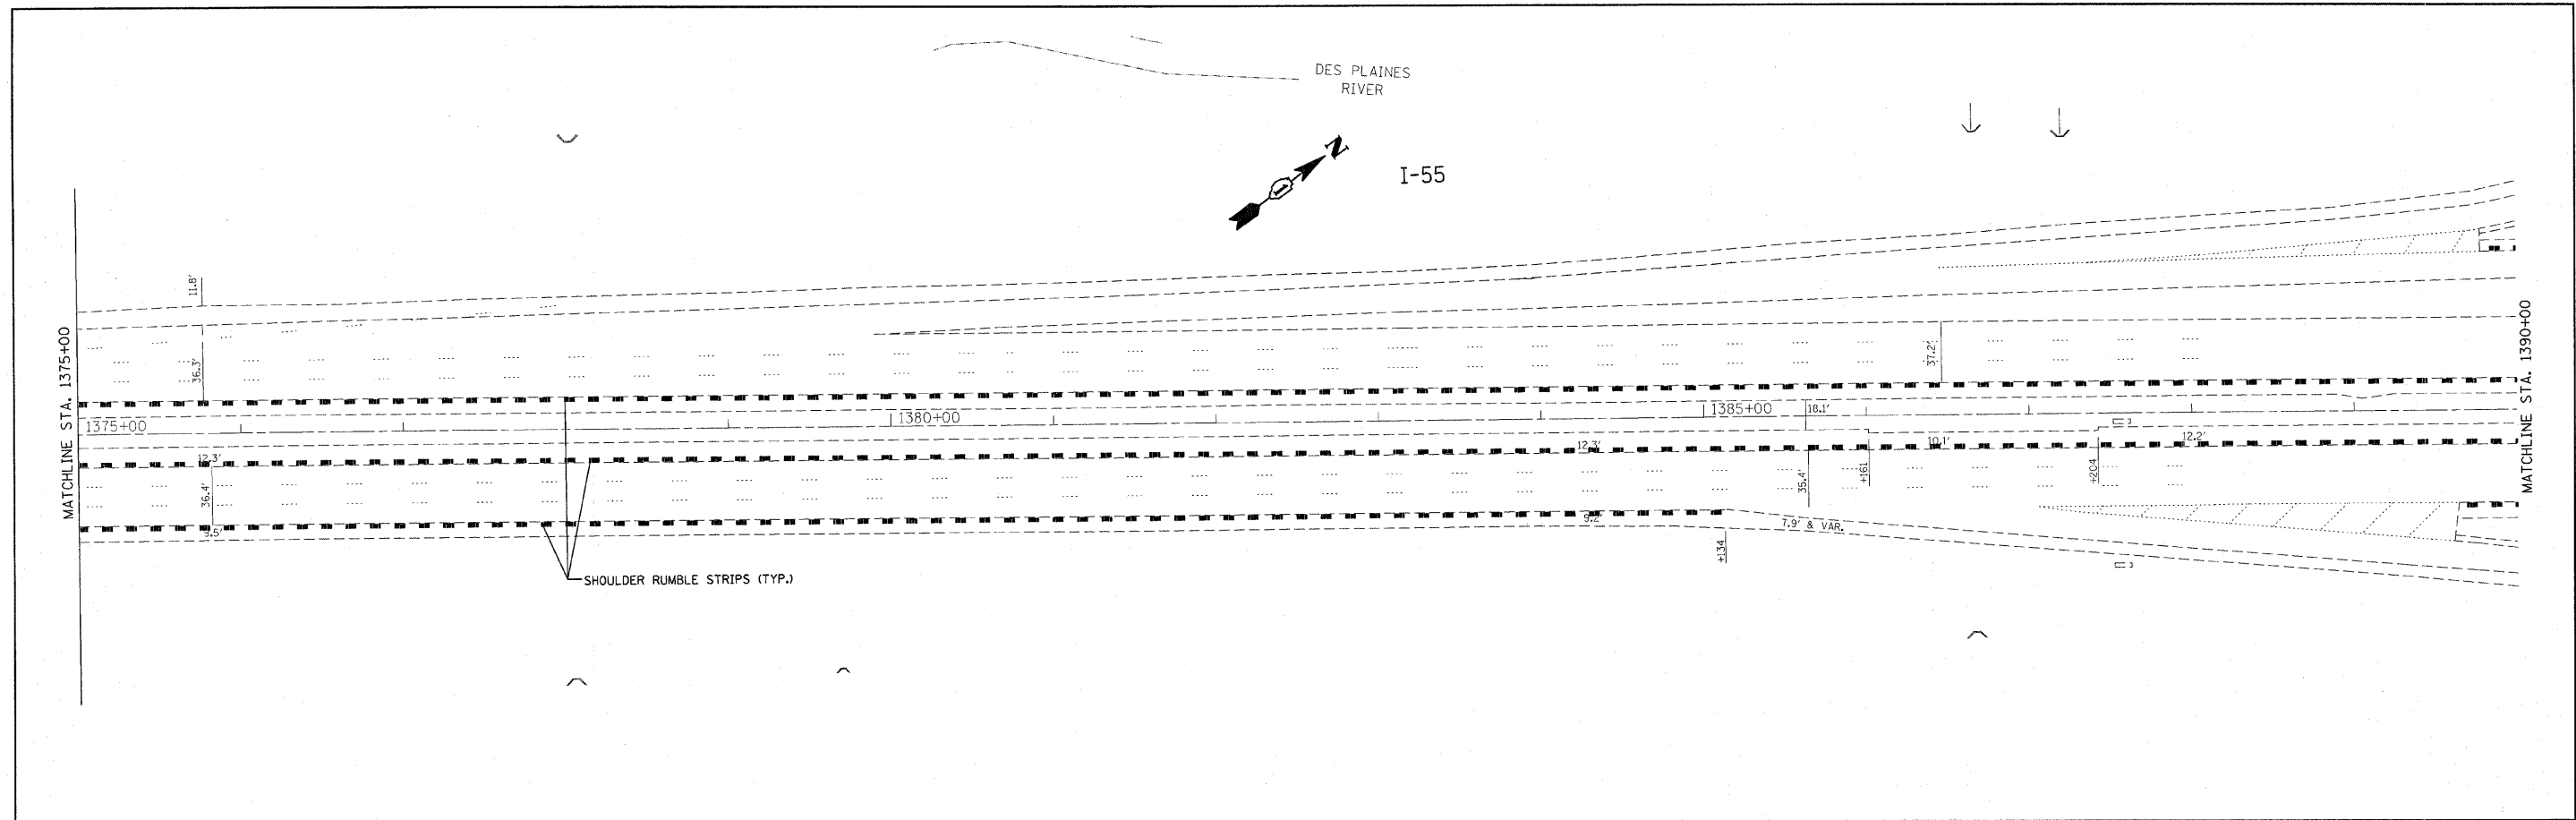


FILE NAME = c:\projects\design\2007\155\sh_155.dgn	USER NAME = abrauh	DESIGNED -	REVISED -	STATE OF ILLINOIS DEPARTMENT OF TRANSPORTATION	SCALE: SHEET NO. OF SHEETS STA. TO STA.	F.A.I. RTE.	SECTION	COUNTY	TOTAL SHEETS	SHEET NO.	
	PLOT SCALE = 50.0000' / IN.	DRAWN -	REVISED -			55	2007-046 I	COOK	24	11	
	PLOT DATE = 12/19/2007	CHECKED -	REVISED -			CONTRACT NO. 60D36					
		DATE -	REVISED -			FED. ROAD DIST. NO. 1 ILLINOIS FED. AID PROJECT					

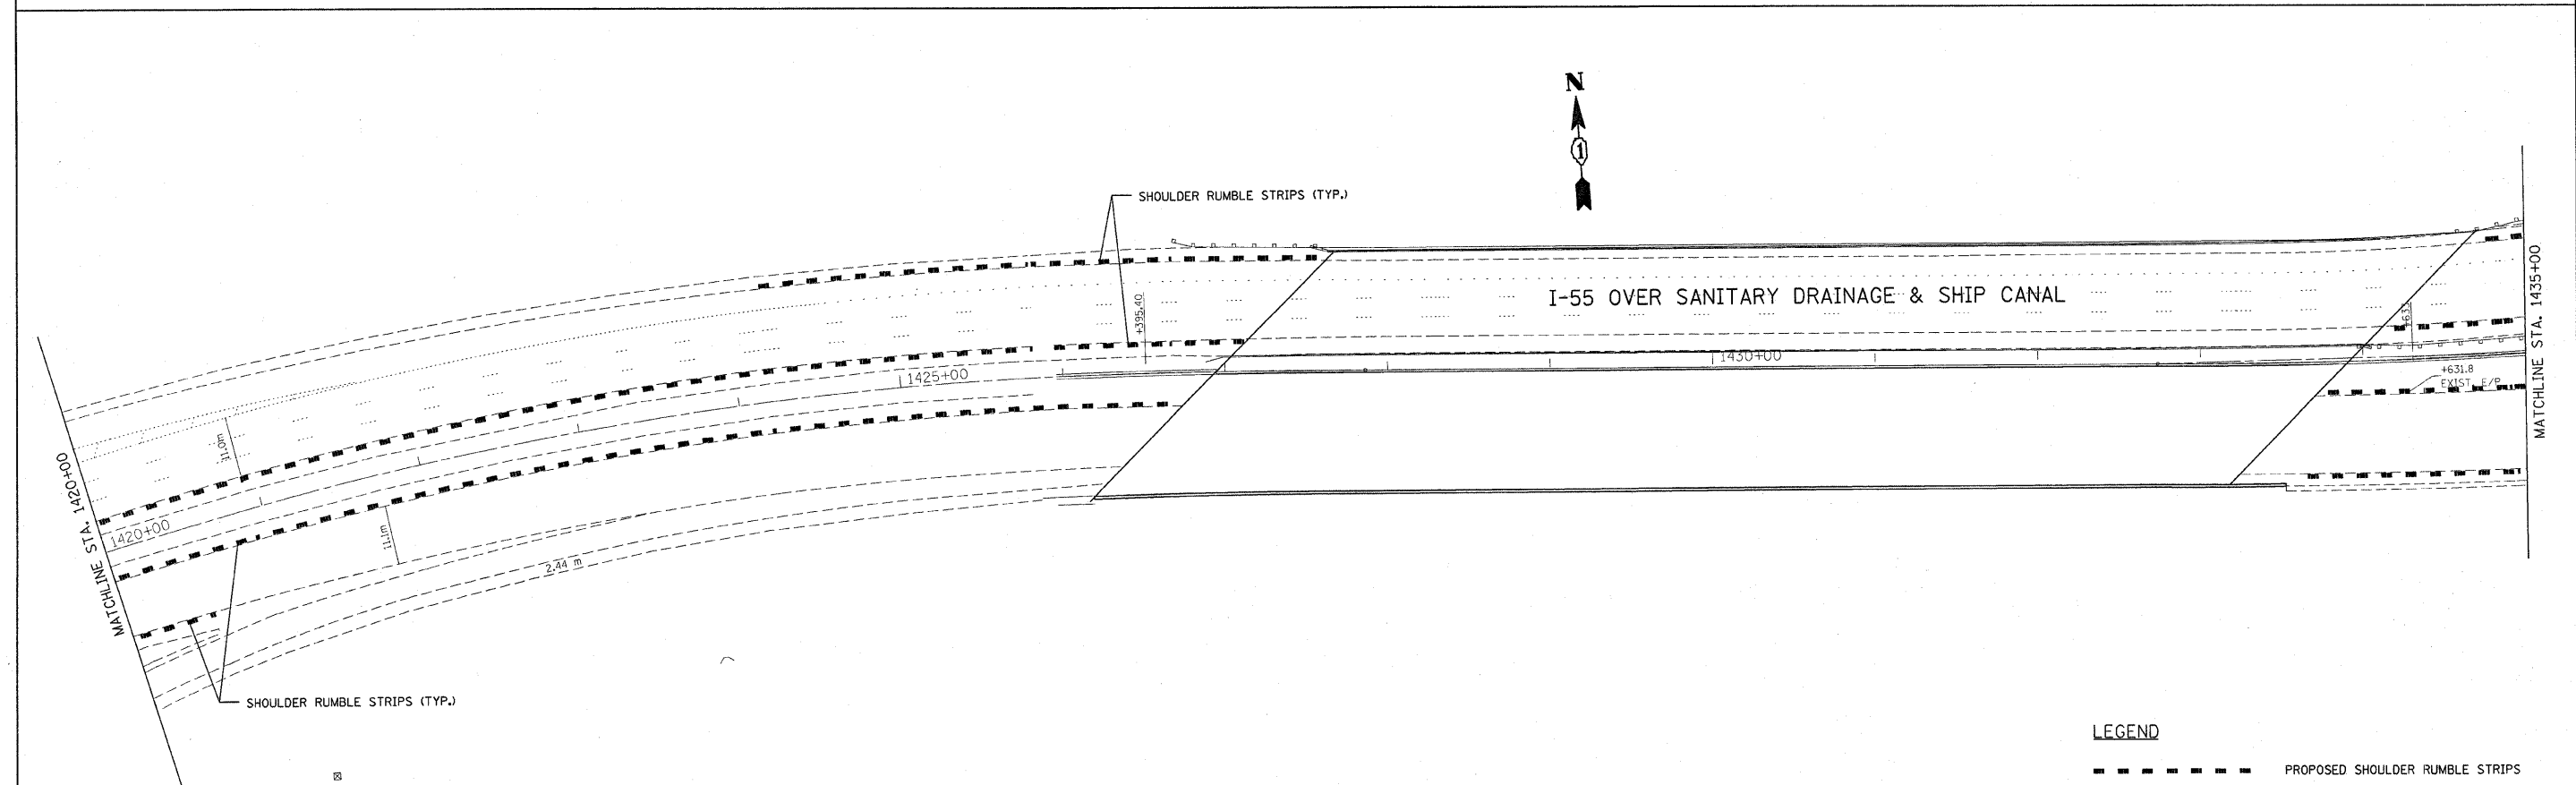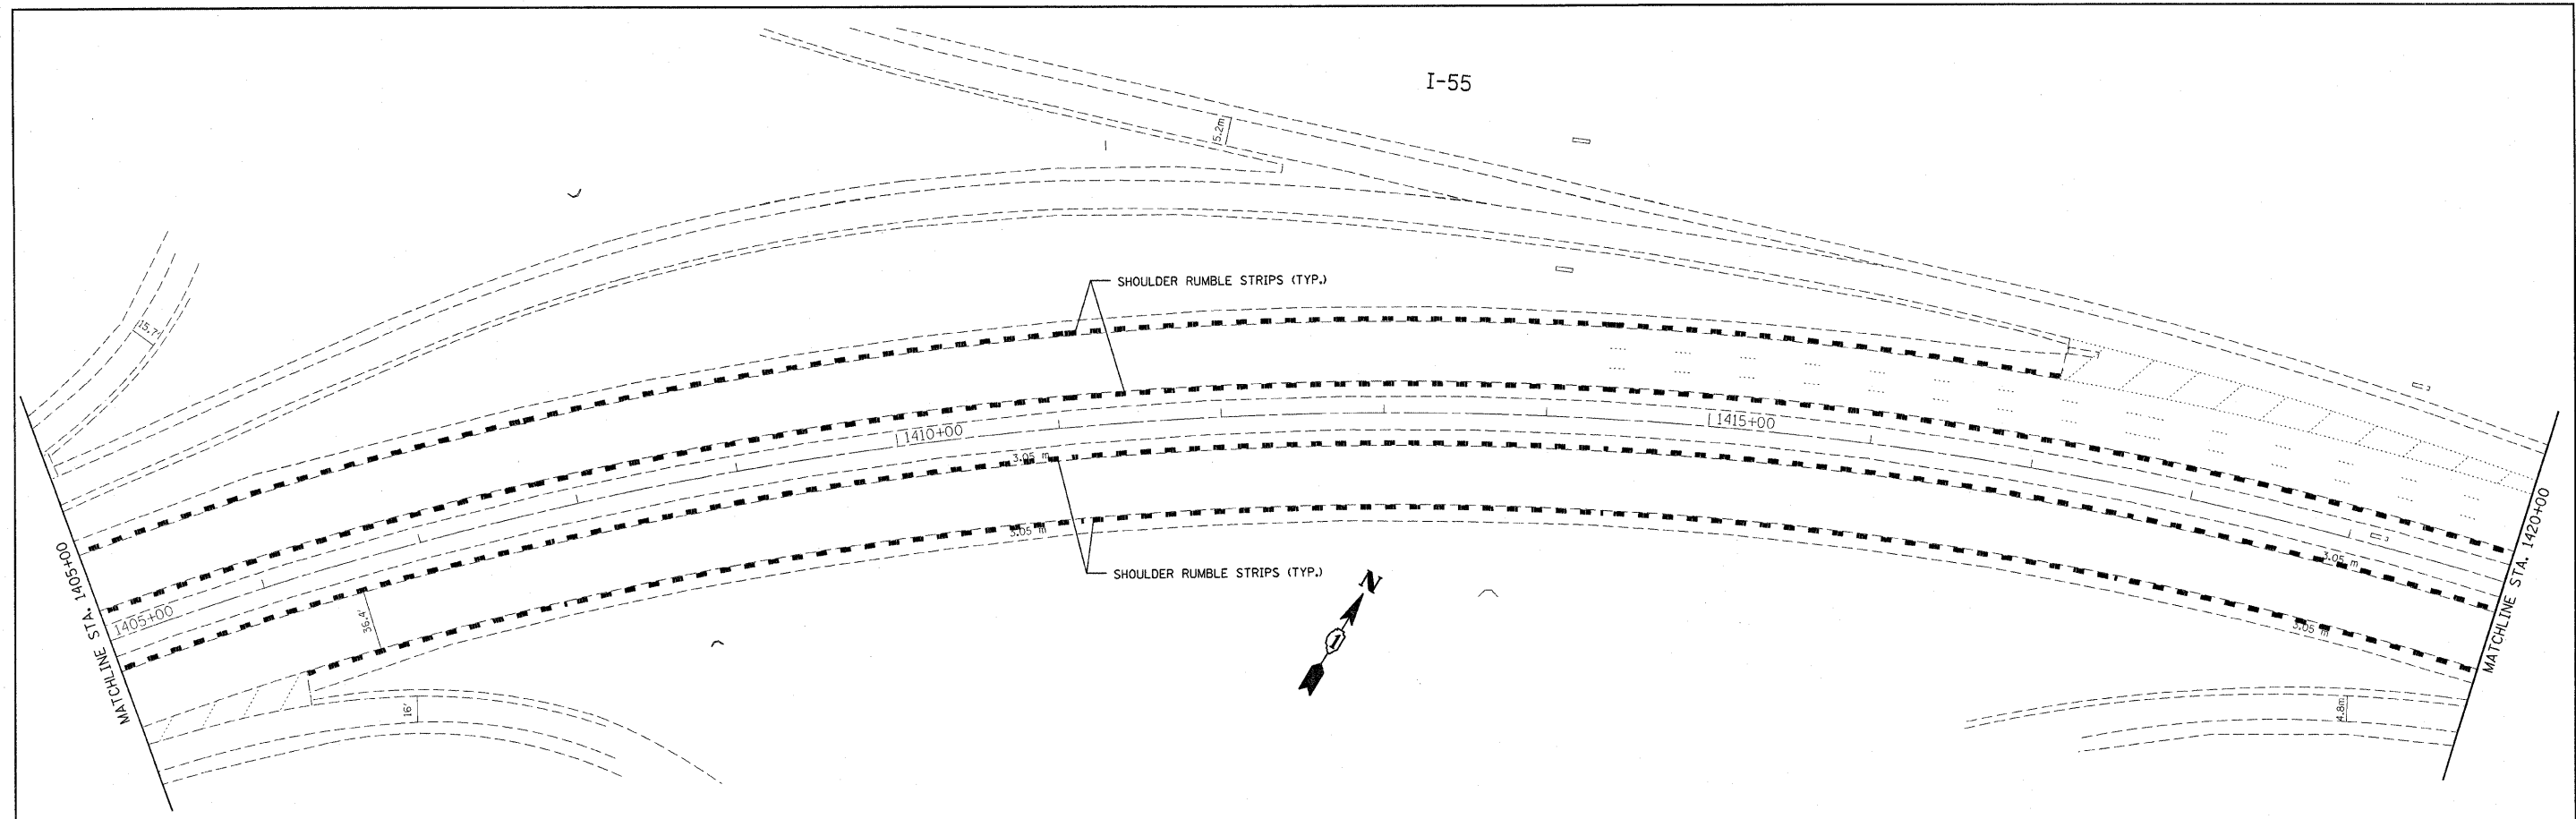

LEGEND
 - - - - - PROPOSED SHOULDER RUMBLE STRIPS

FILE NAME = or\projects\design\2007\155\sh_155.dgn	USER NAME = abrouah	DESIGNED -	REVISED -	STATE OF ILLINOIS DEPARTMENT OF TRANSPORTATION	SCALE: SHEET NO. OF SHEETS STA. TO STA.	F.A.I. RTE. 55	SECTION 2007-046 I	COUNTY COOK	TOTAL SHEETS 24	SHEET NO. 12
PLOT SCALE = 50.0000' / IN.	CHECKED -	REVISED -	CONTRACT NO. 60D36							
PLOT DATE = 12/19/2007	DATE -	REVISED -	FED. ROAD DIST. NO. 1 ILLINOIS FED. AID PROJECT							

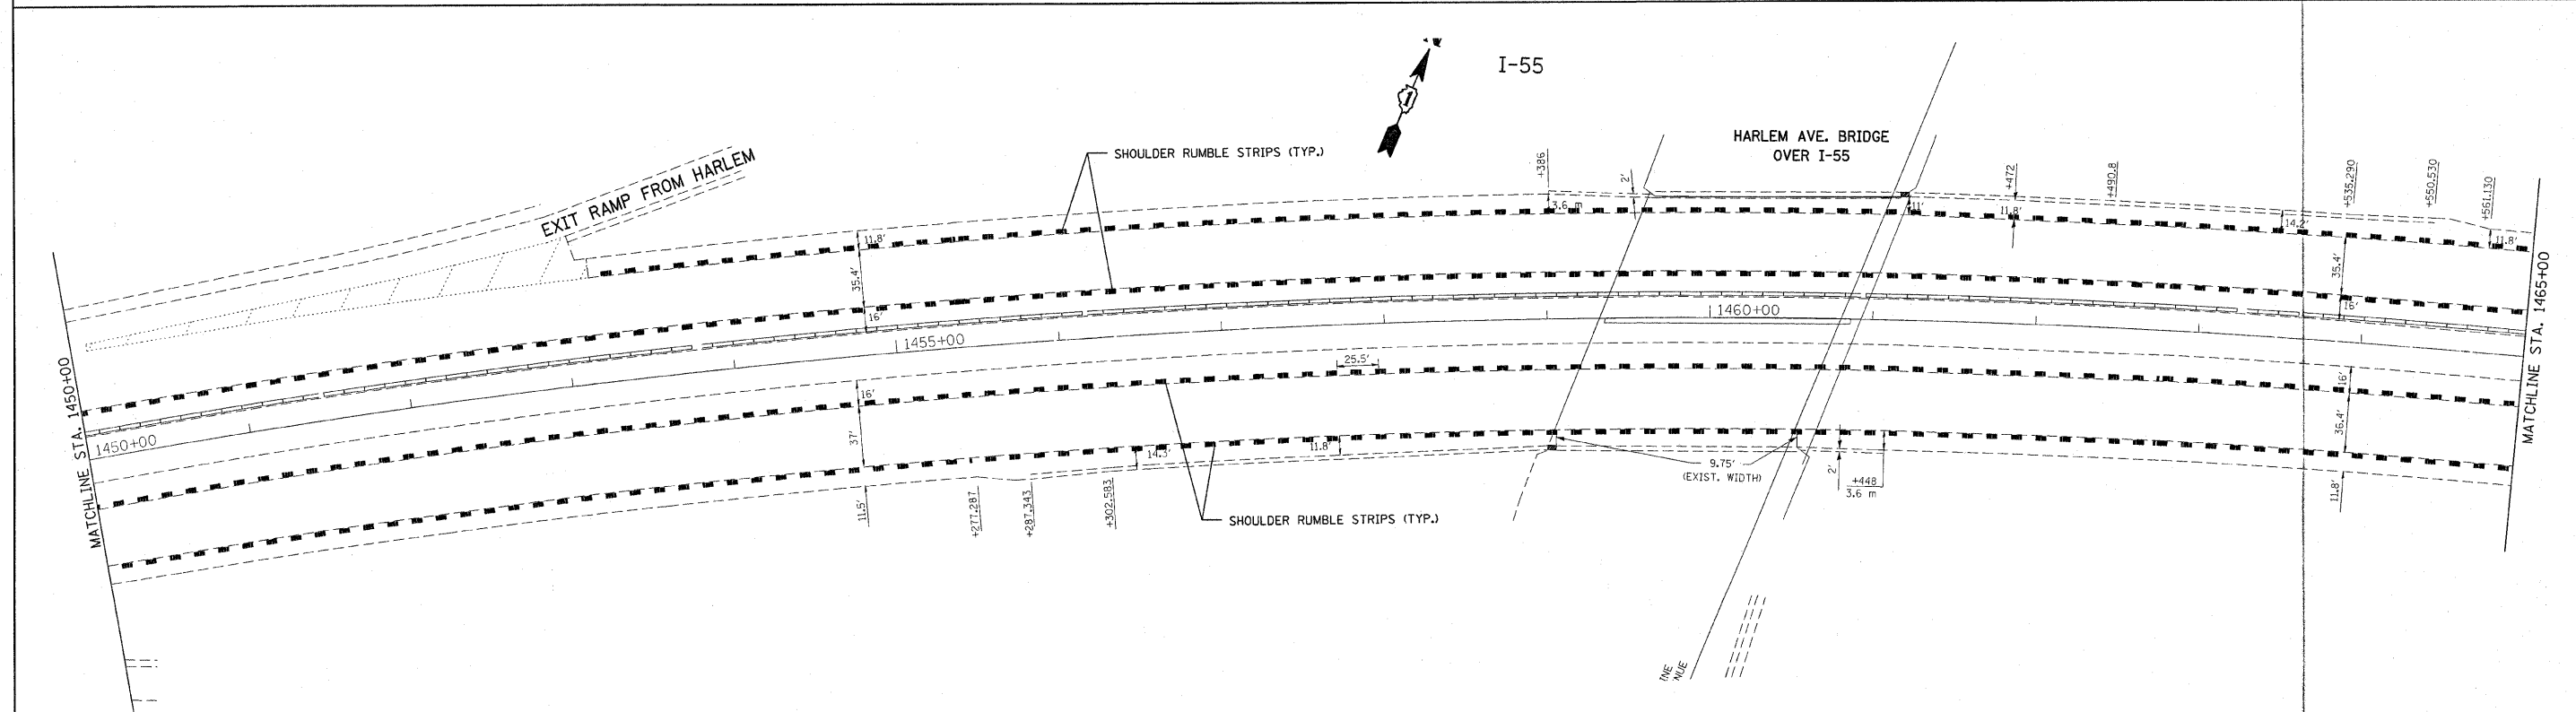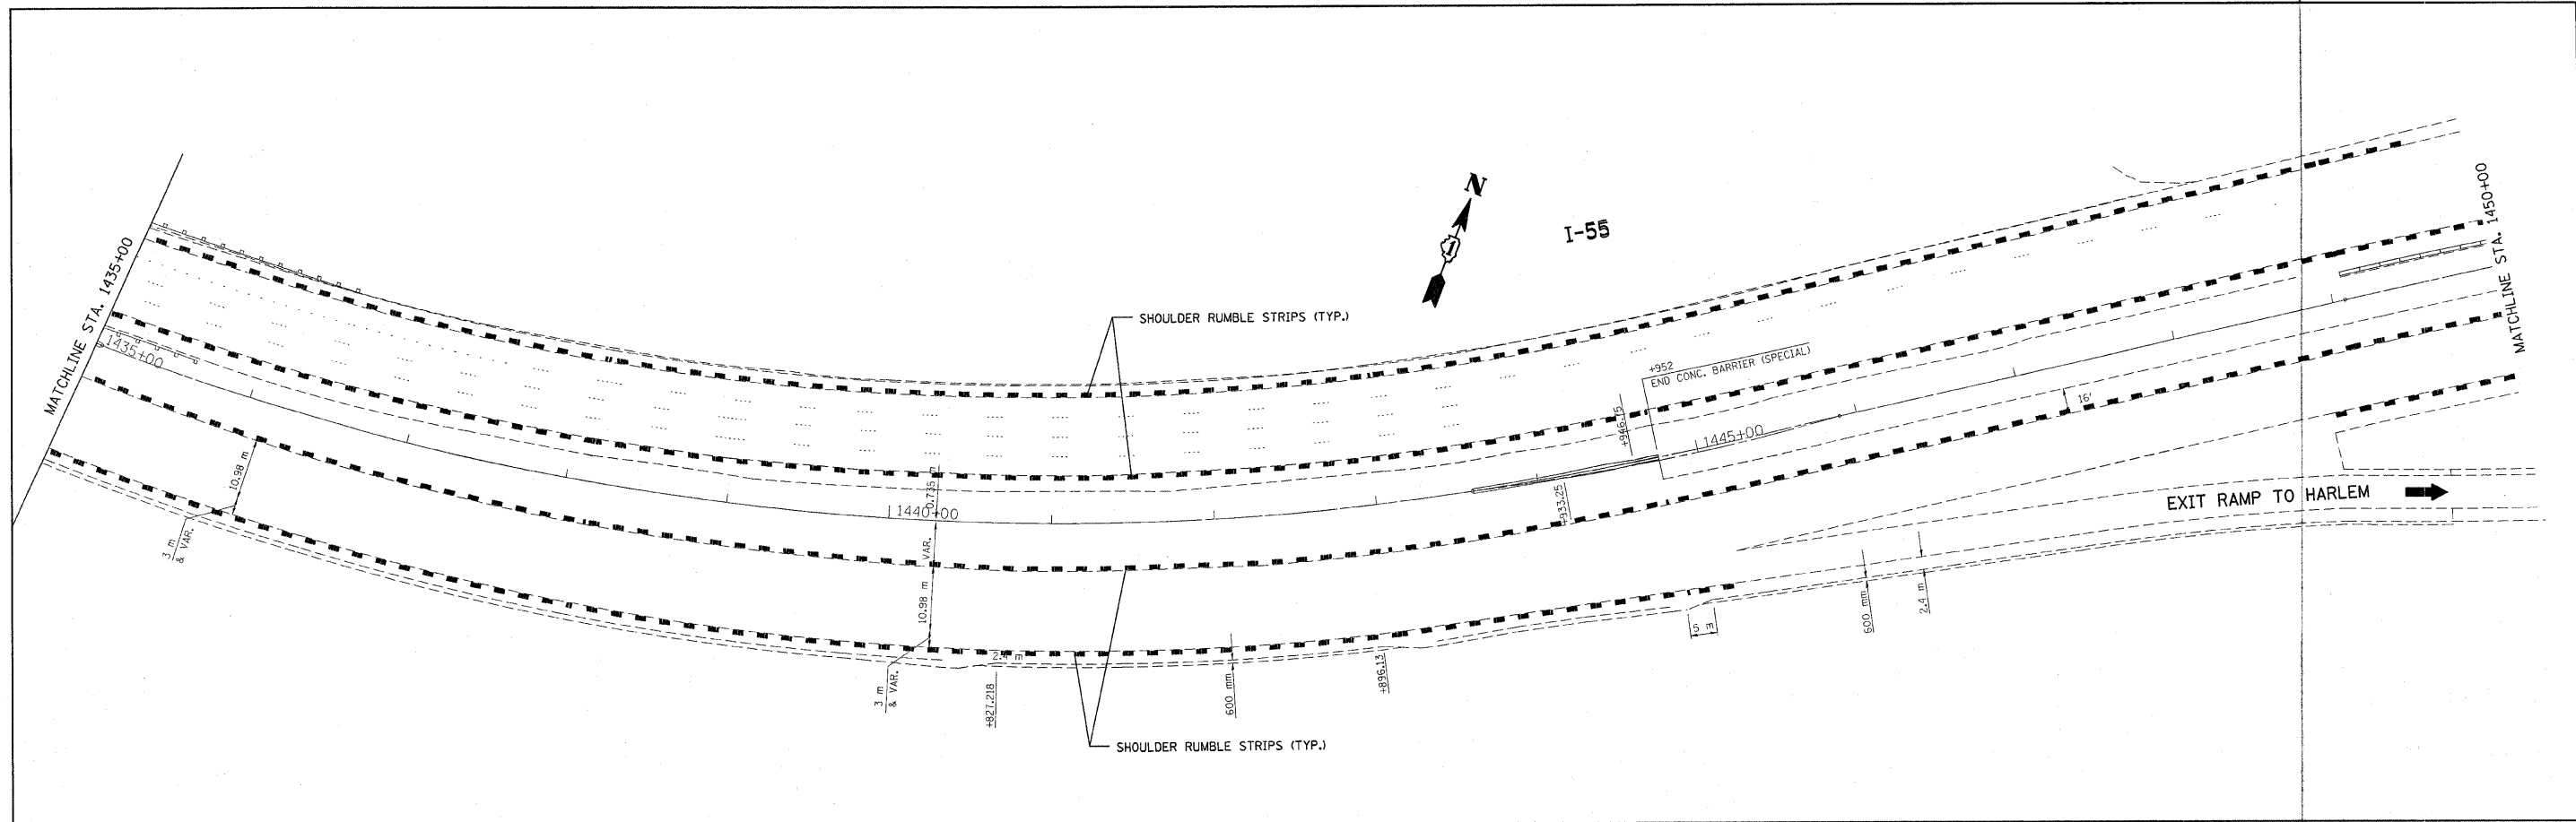



LEGEND
 - - - - - PROPOSED SHOULDER RUMBLE STRIPS

FILE NAME = c:\projects\design\2007\155\sh_155.dgn	USER NAME = abraeah	DESIGNED -	REVISED -
		DRAWN -	REVISED -
	PLOT SCALE = 50,0000' / IN.	CHECKED -	REVISED -
	PLOT DATE = 12/19/2007	DATE -	REVISED -

**STATE OF ILLINOIS
 DEPARTMENT OF TRANSPORTATION**



SCALE:	SHEET NO.	OF	SHEETS	STA.	TO STA.
--------	-----------	----	--------	------	---------

F.A.I. RTE. 55	SECTION 2007-046 I	COUNTY COOK	TOTAL SHEETS 24	SHEET NO. 13
CONTRACT NO. 60D36				
FED. ROAD DIST. NO. 1 ILLINOIS FED. AID PROJECT				

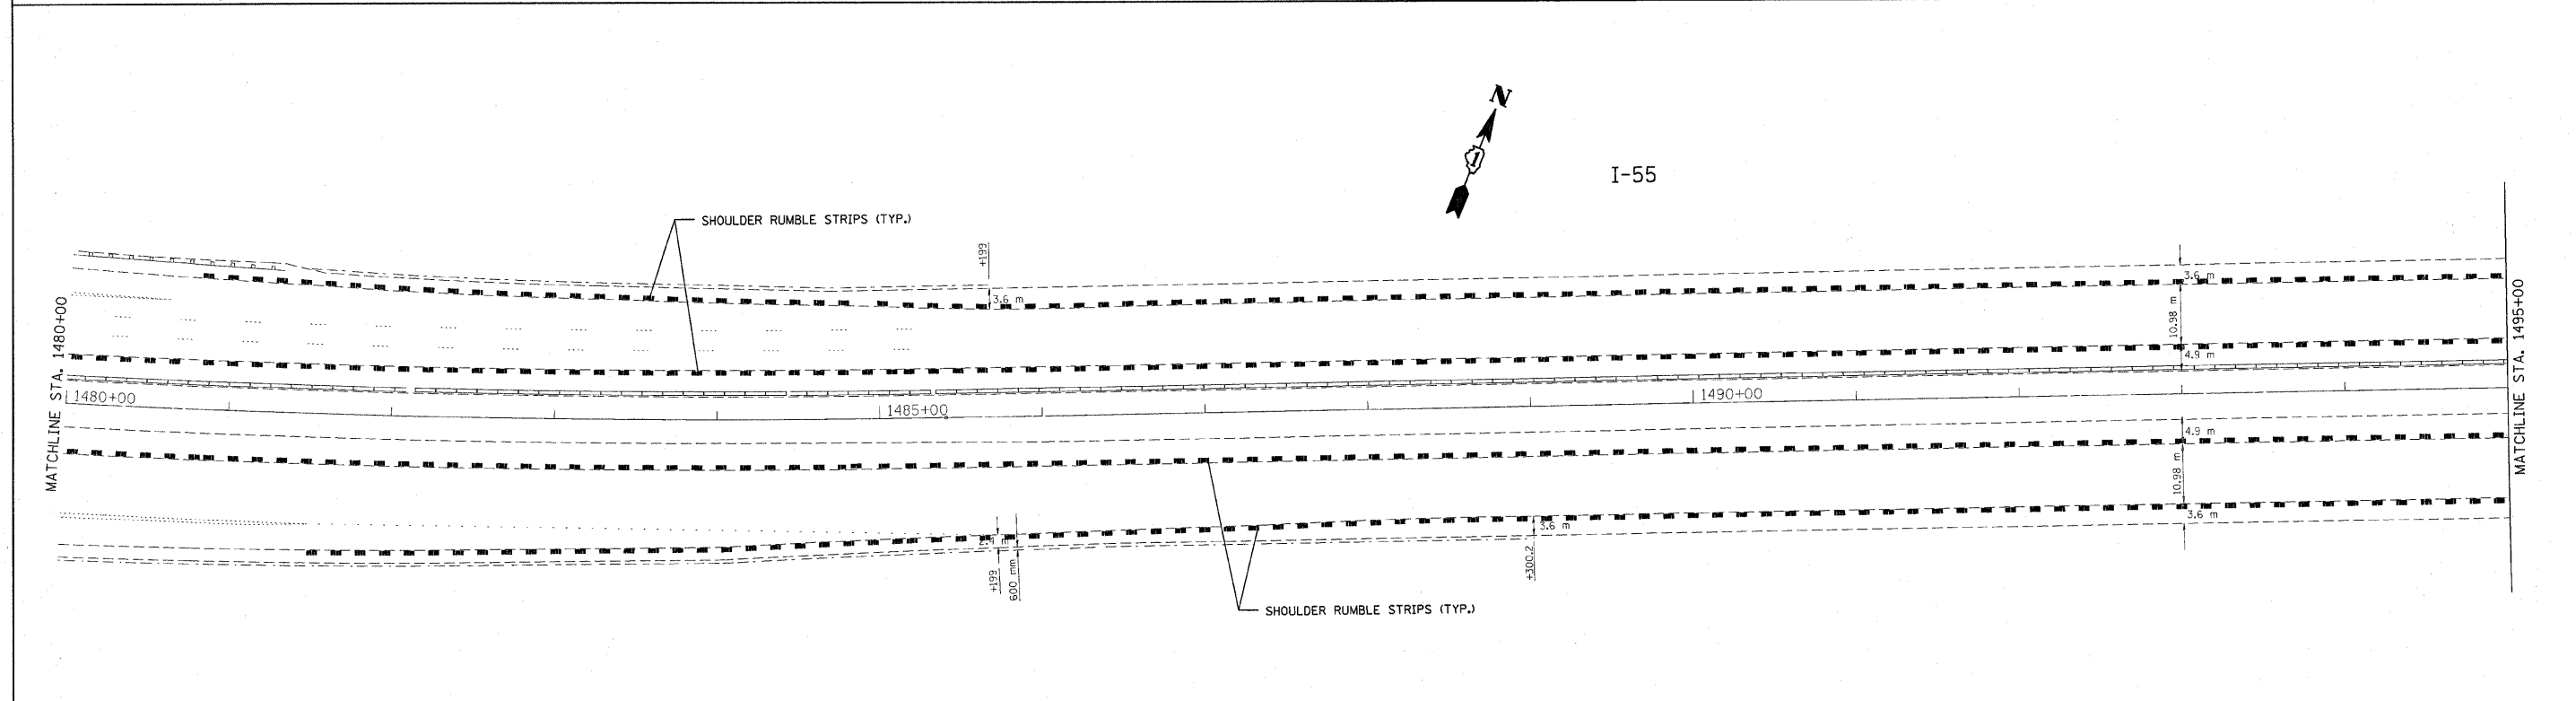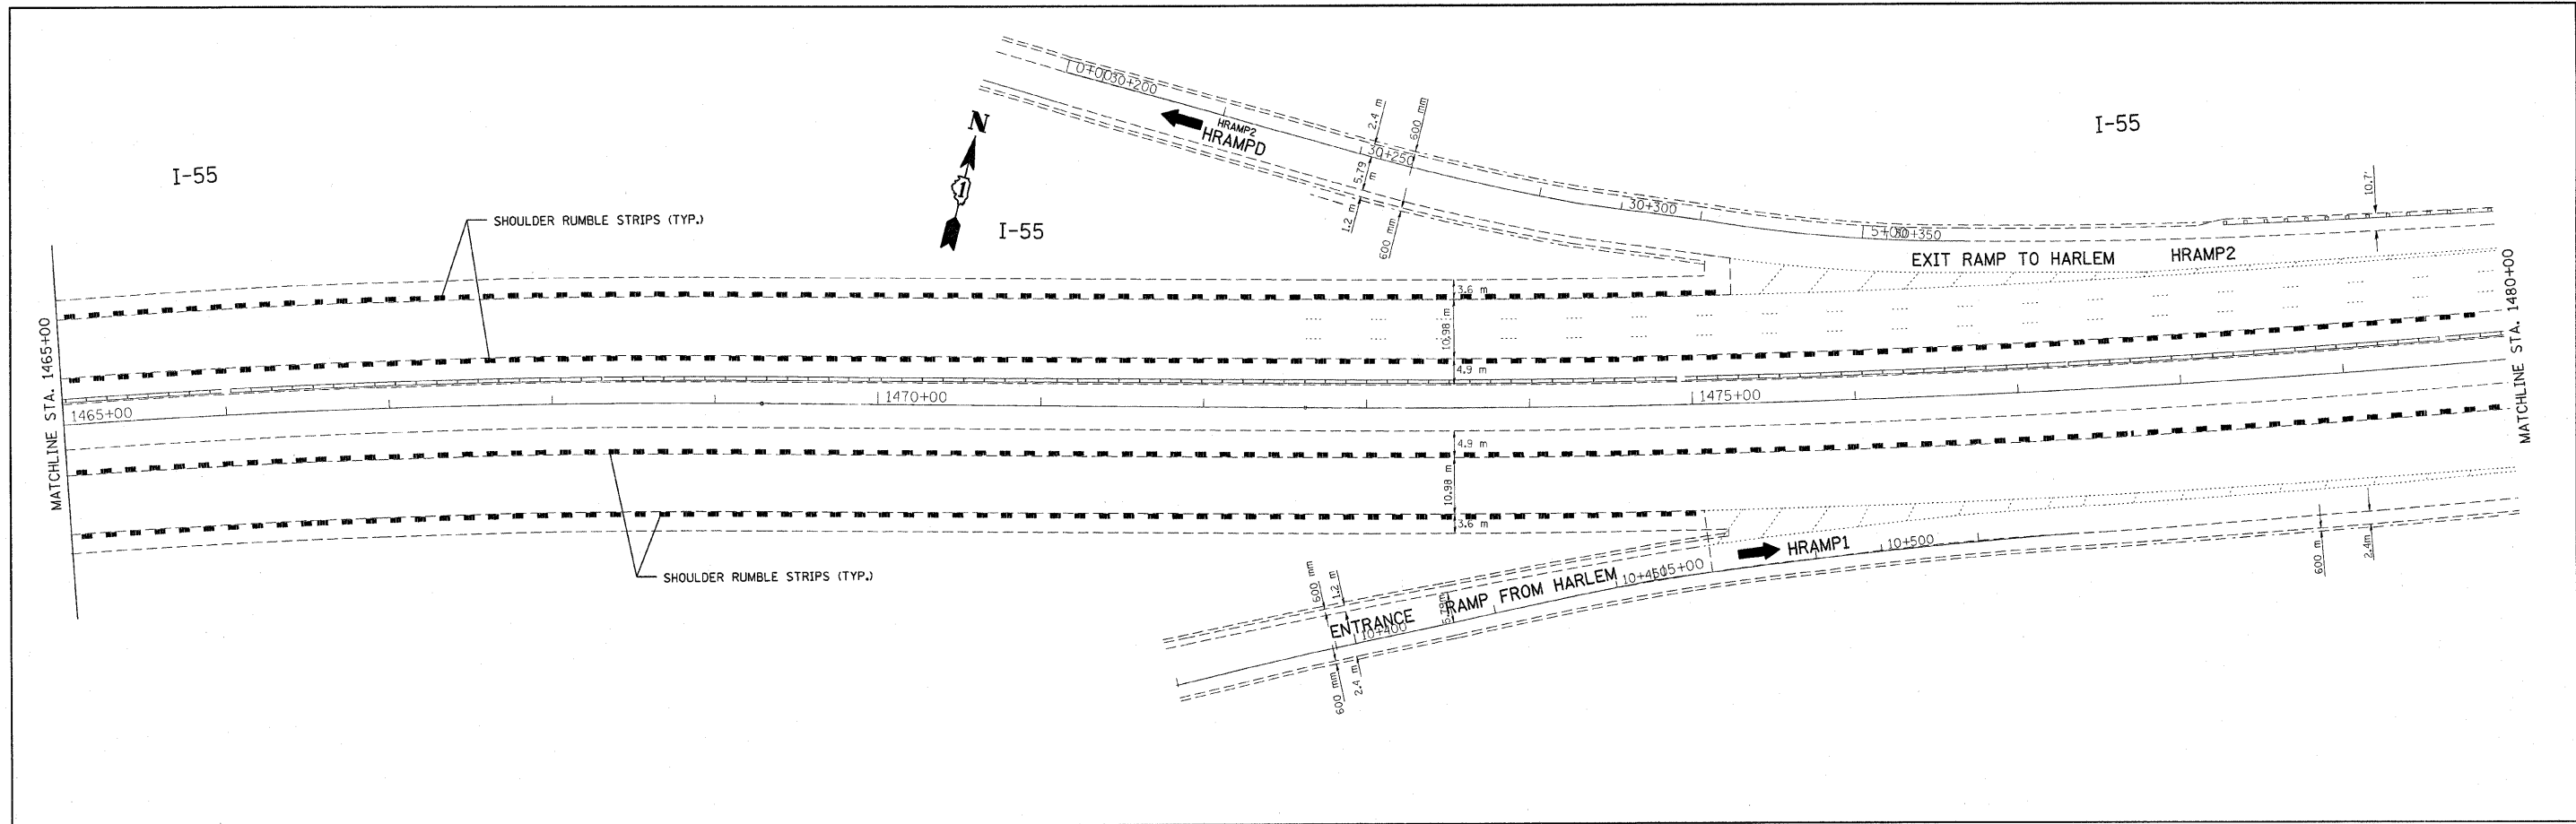



LEGEND
 - - - - - PROPOSED SHOULDER RUMBLE STRIPS

FILE NAME = c:\projects\design\2007\i55\sh...i55.dgn	USER NAME = abrouh	DESIGNED -	REVISED -	STATE OF ILLINOIS DEPARTMENT OF TRANSPORTATION	SCALE: SHEET NO. OF SHEETS STA. TO STA.			F.A.I. RTE. 55	SECTION 2007-046 I	COUNTY COOK	TOTAL SHEETS 24	SHEET NO. 14
		DRAWN -	REVISED -					CONTRACT NO. 60D36				
		CHECKED -	REVISED -					FED. ROAD DIST. NO. 1 ILLINOIS FED. AID PROJECT				
		DATE -	REVISED -									

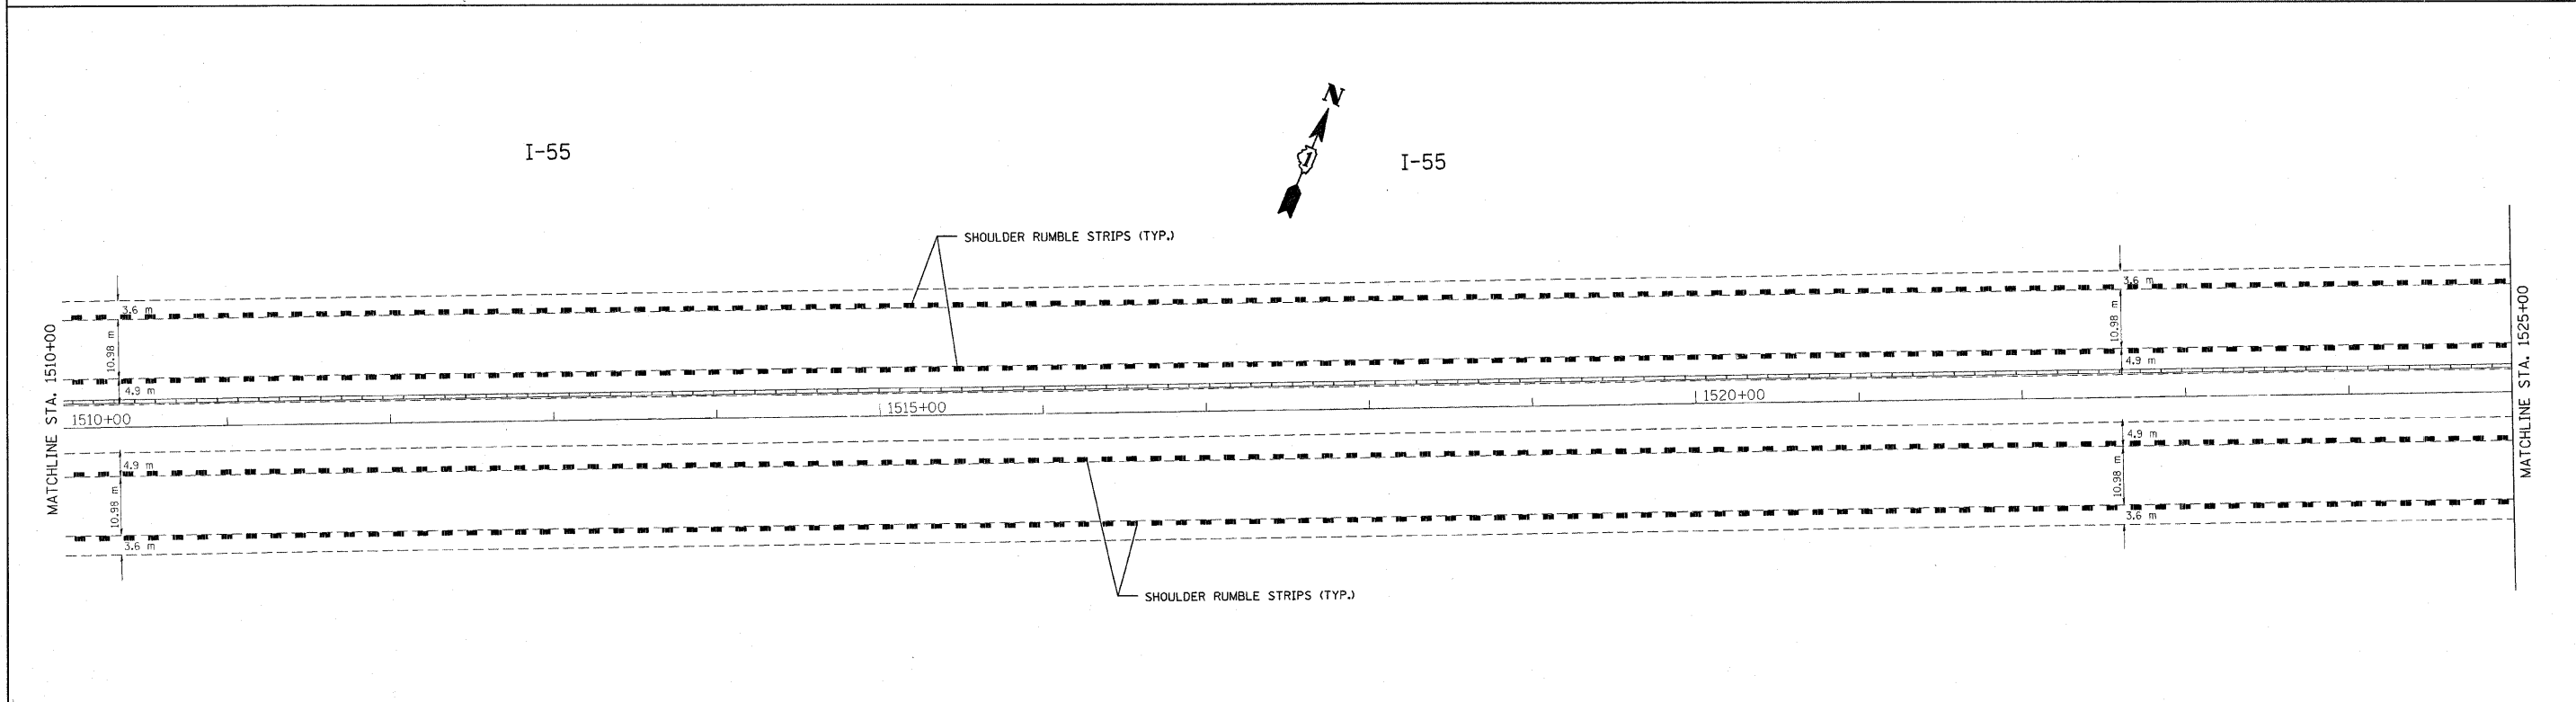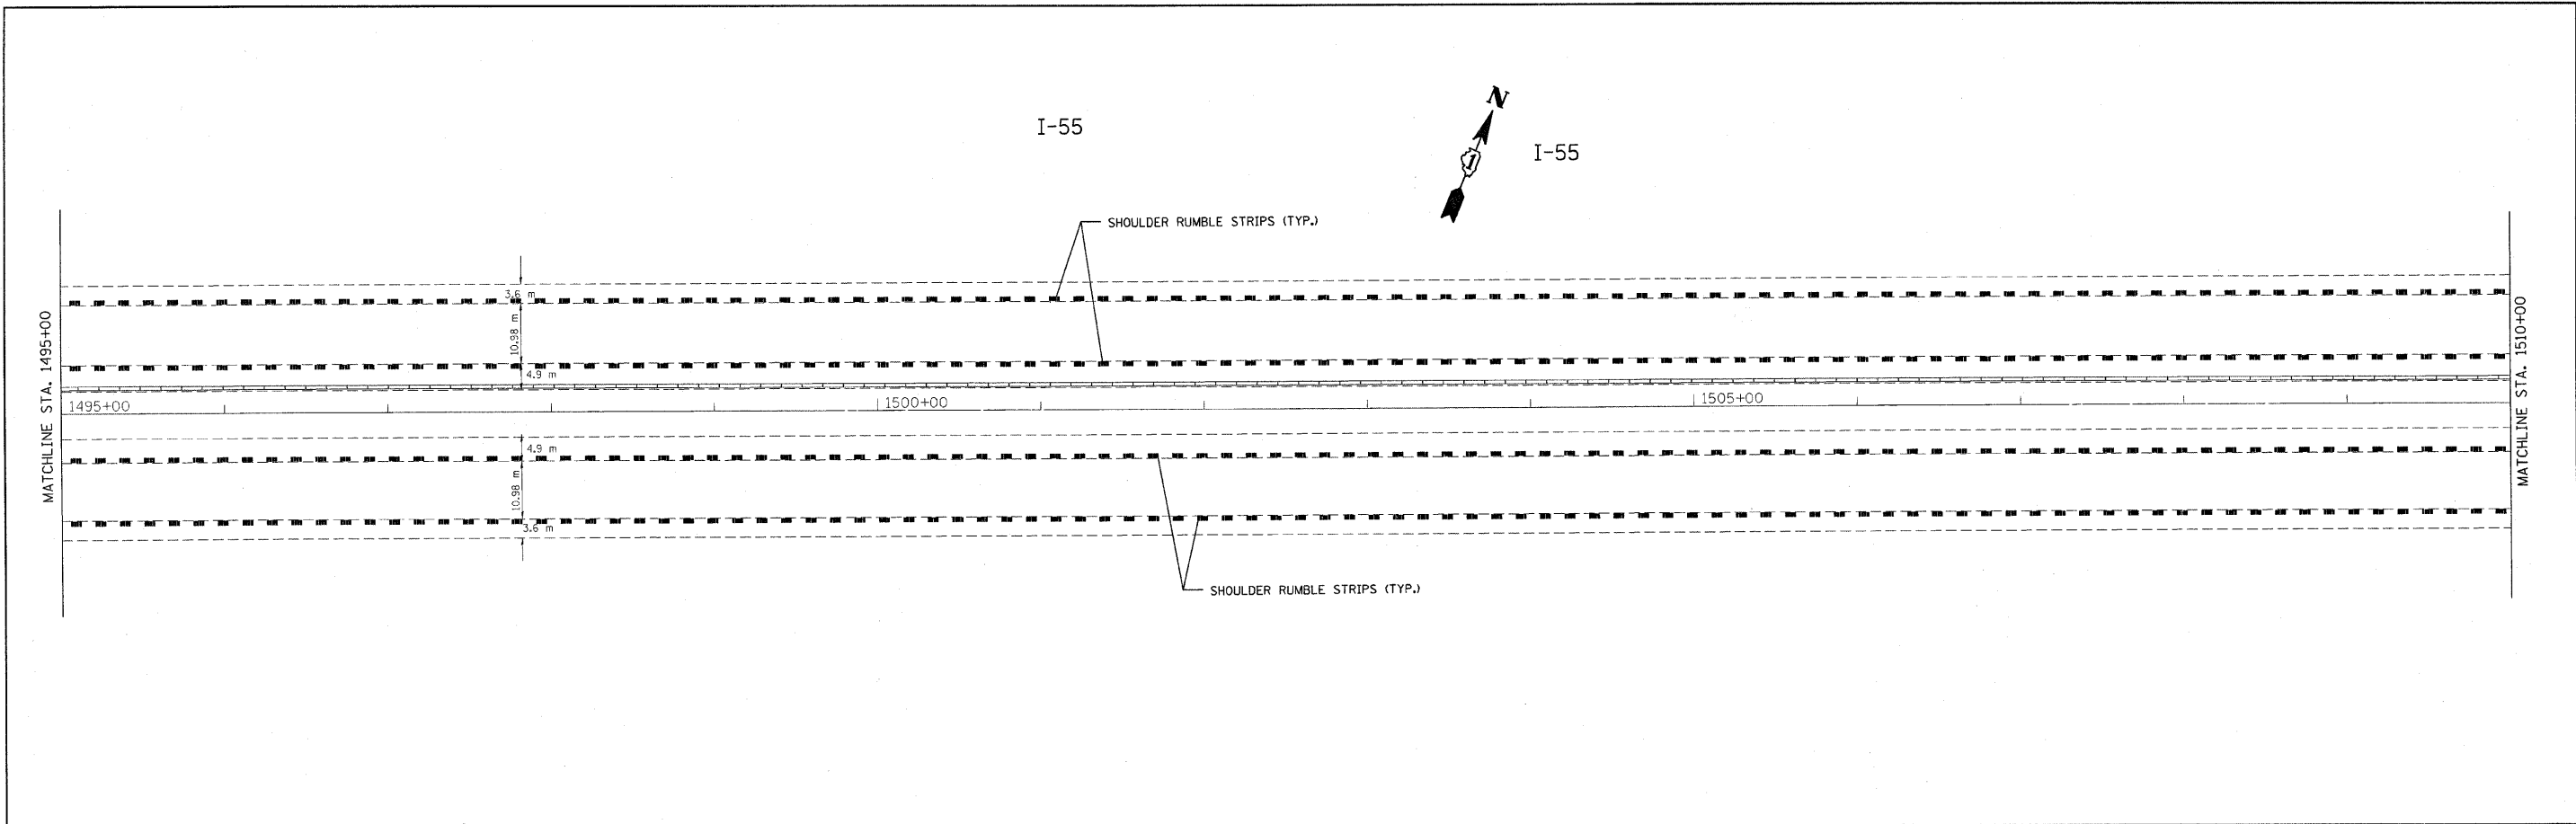

LEGEND
 - - - - - PROPOSED SHOULDER RUMBLE STRIPS

FILE NAME = c:\projects\design\2007\i55\sh...155.dgn	USER NAME = abrouh	DESIGNED -	REVISED -	STATE OF ILLINOIS DEPARTMENT OF TRANSPORTATION	SCALE:	SHEET NO. OF SHEETS STA. TO STA.	F.A.I. RTE. 55	SECTION 2007-046 I	COUNTY COOK	TOTAL SHEETS 24	SHEET NO. 15
	PLOT SCALE = 50.0000' / IN.	CHECKED -	REVISED -				CONTRACT NO. 60D36				
	PLOT DATE = 12/19/2007	DATE -	REVISED -				FED. ROAD DIST. NO. 1 ILLINOIS FED. AID PROJECT				

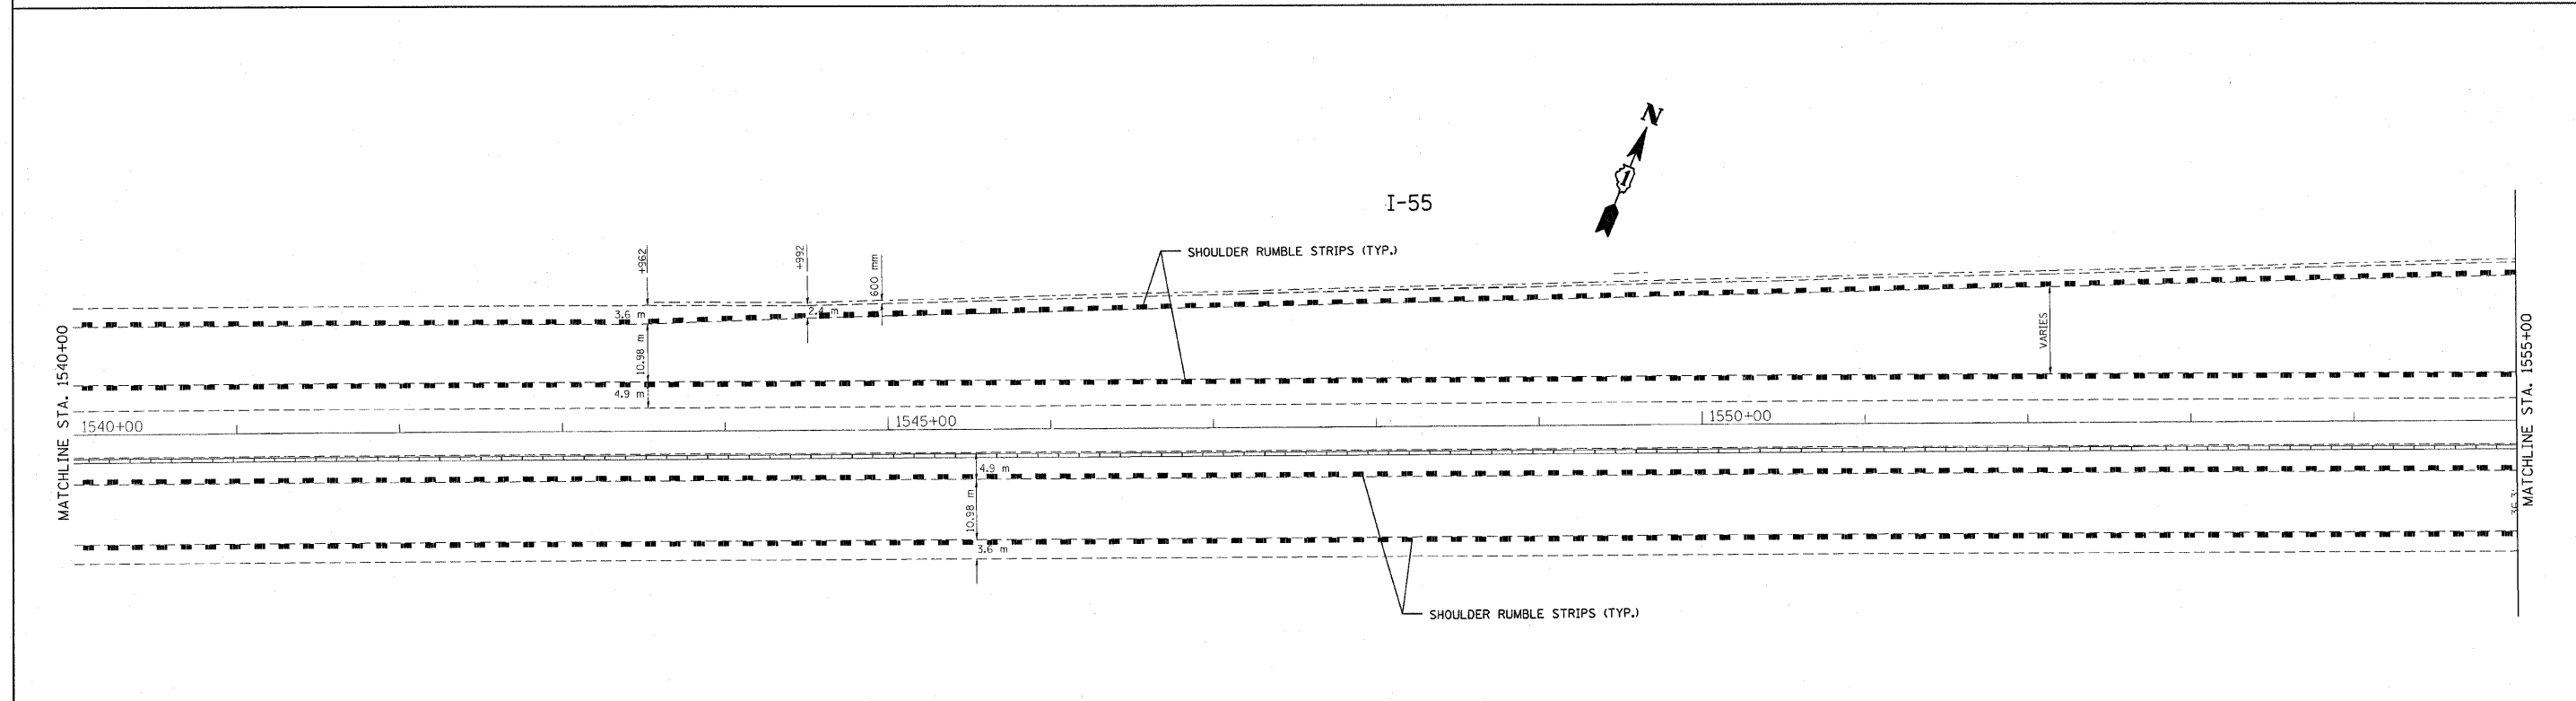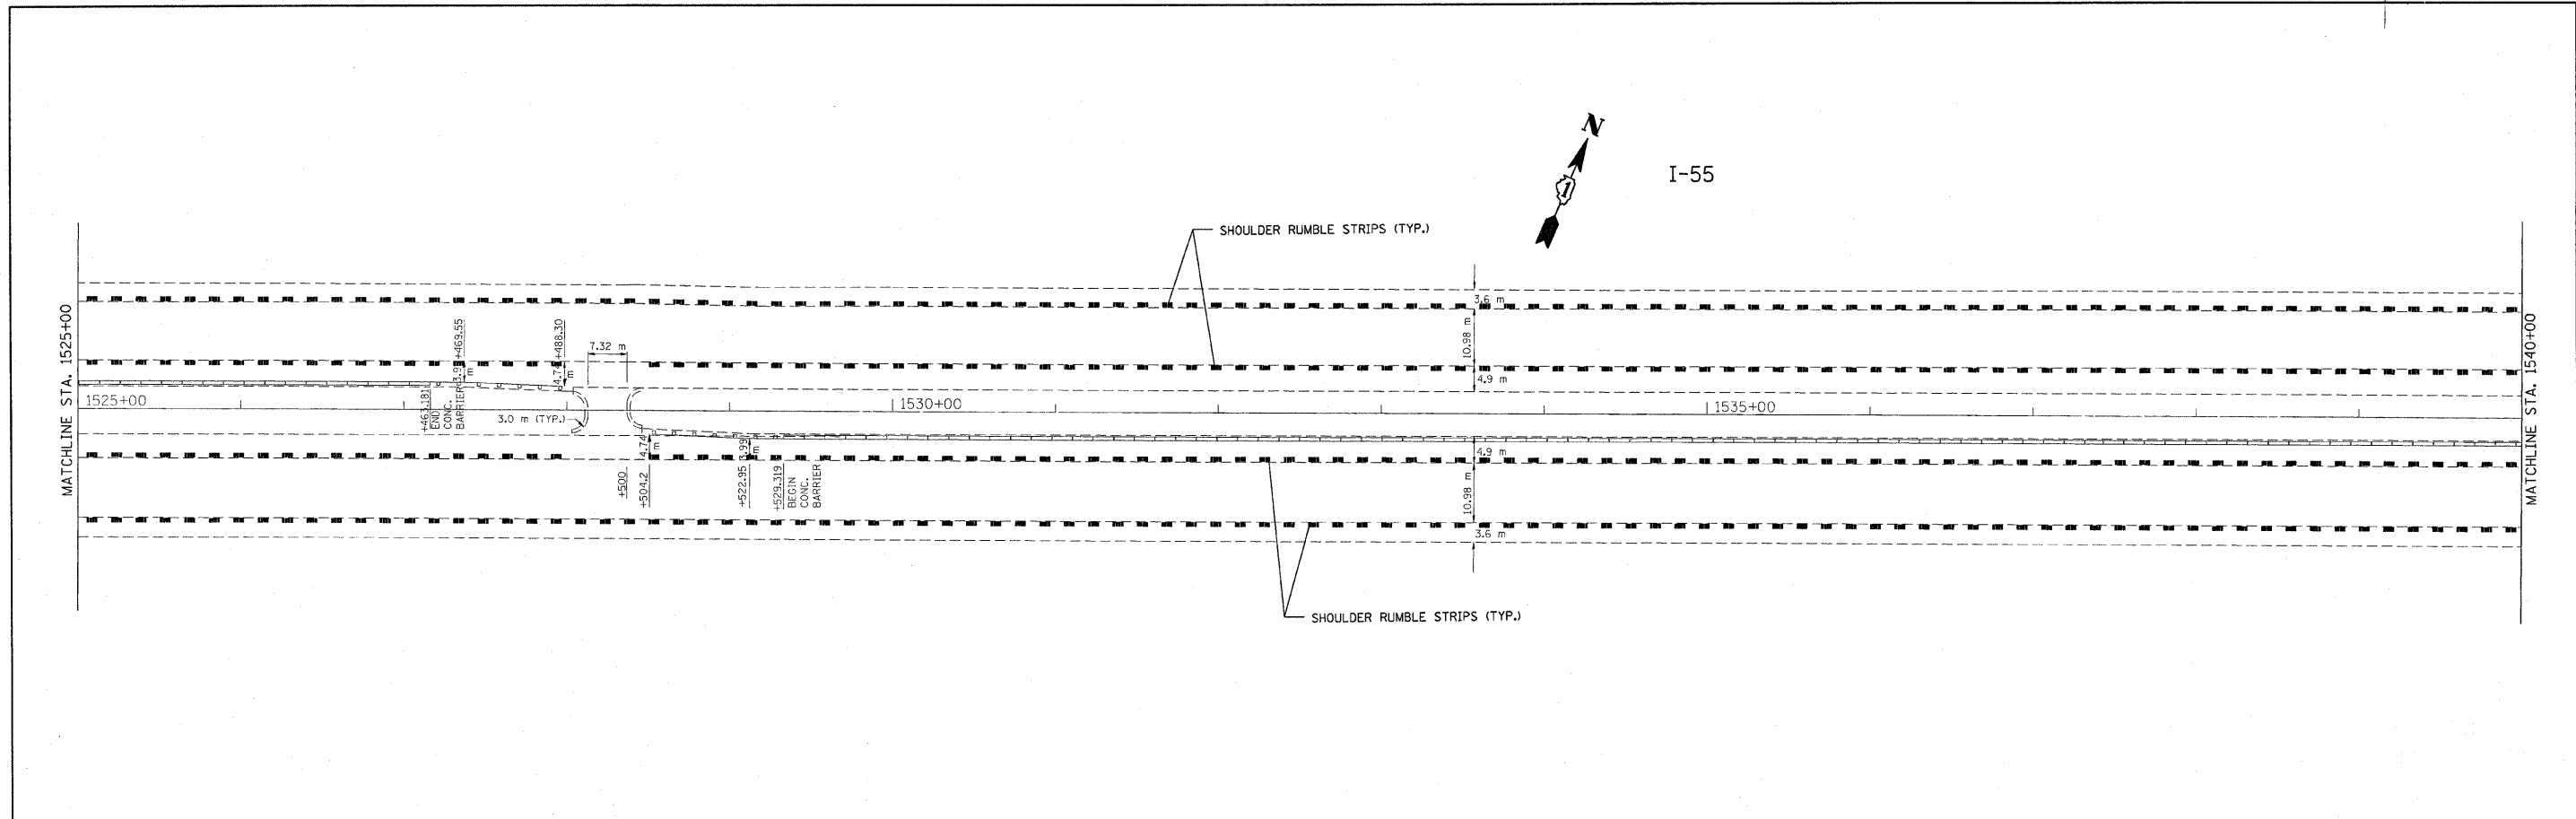



LEGEND
 - - - - - PROPOSED SHOULDER RUMBLE STRIPS

FILE NAME = c:\projects\design\2007\155\sh...55.dgn	USER NAME = ebraueh	DESIGNED -	REVISED -
		DRAWN -	REVISED -
		CHECKED -	REVISED -
		DATE -	REVISED -

**STATE OF ILLINOIS
 DEPARTMENT OF TRANSPORTATION**



SCALE:	SHEET NO.	OF	SHEETS	STA.	TO STA.
--------	-----------	----	--------	------	---------

F.A.I. RTE. 55	SECTION 2007-046 I	COUNTY COOK	TOTAL SHEETS 24	SHEET NO. 16
CONTRACT NO. 60D36				
FED. ROAD DIST. NO. 1 ILLINOIS FED. AID PROJECT				

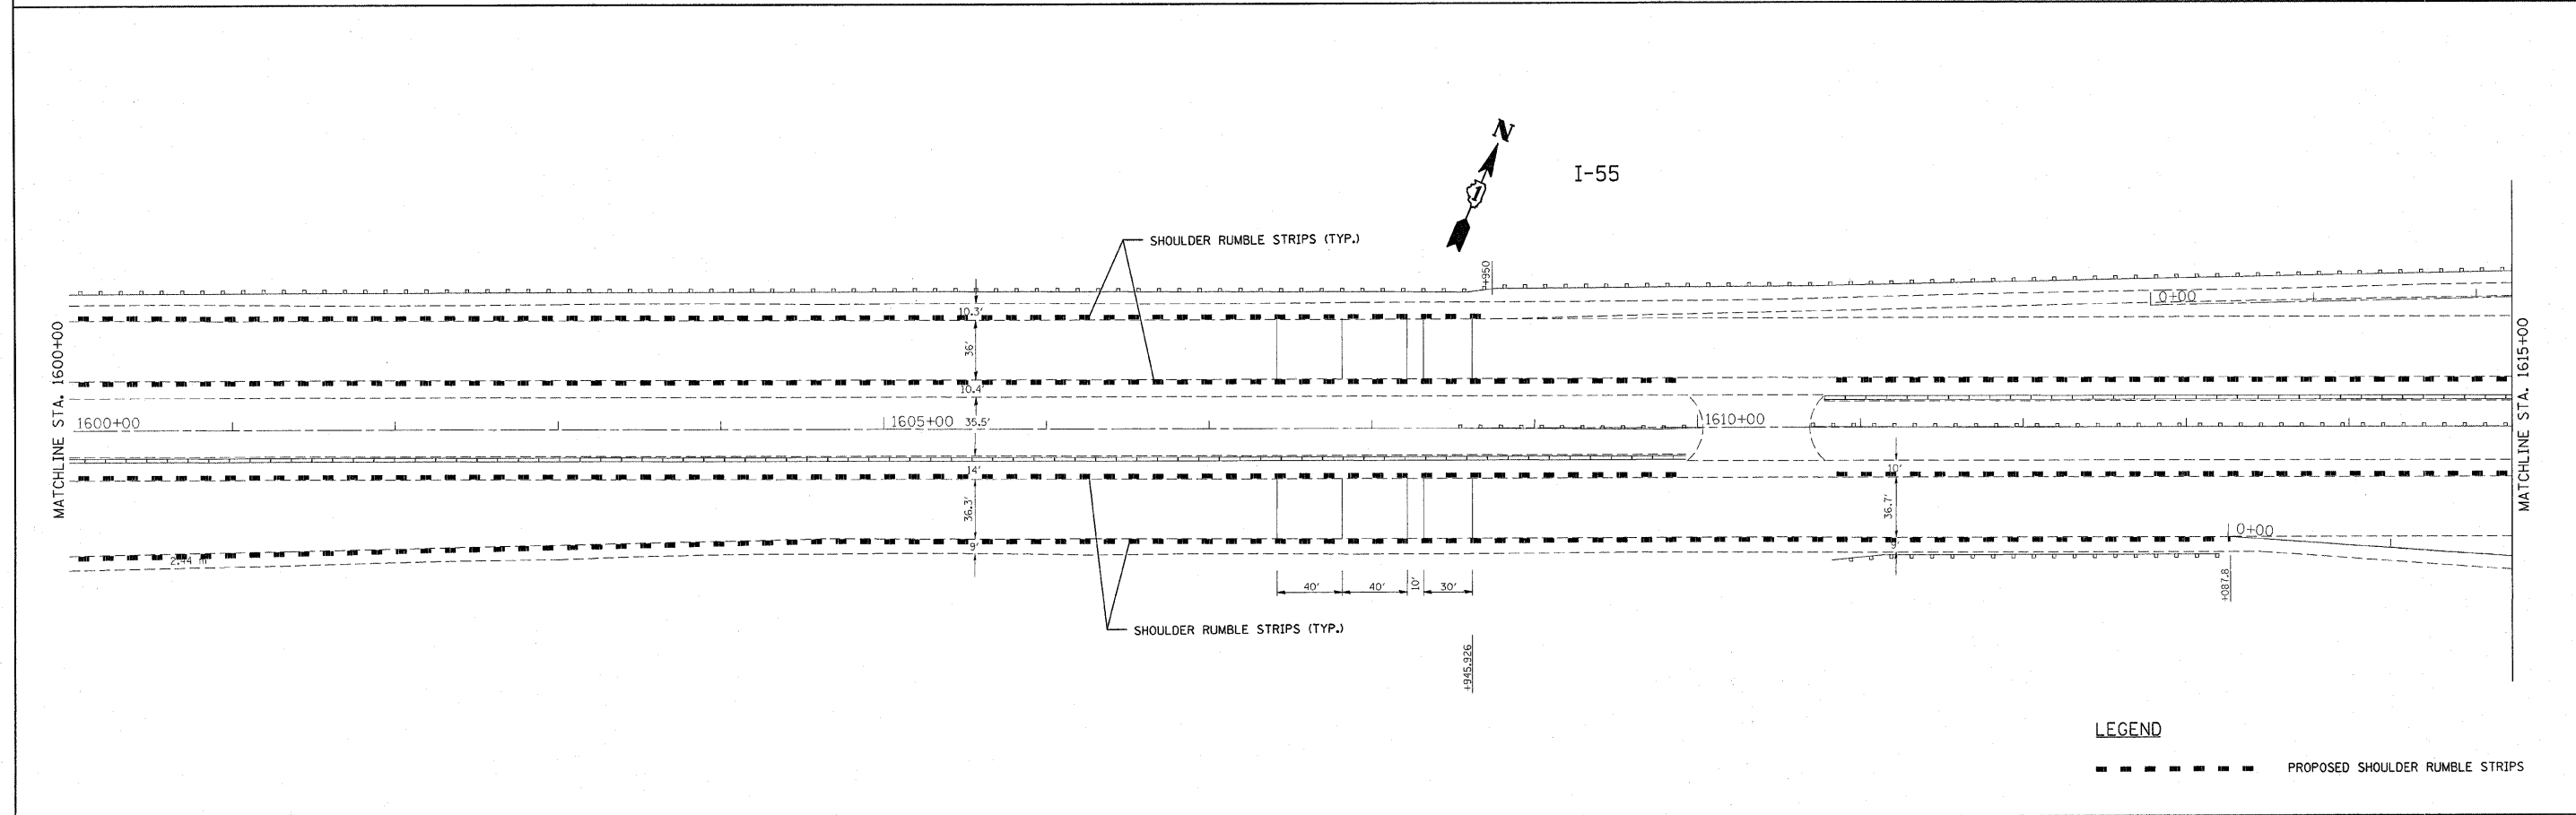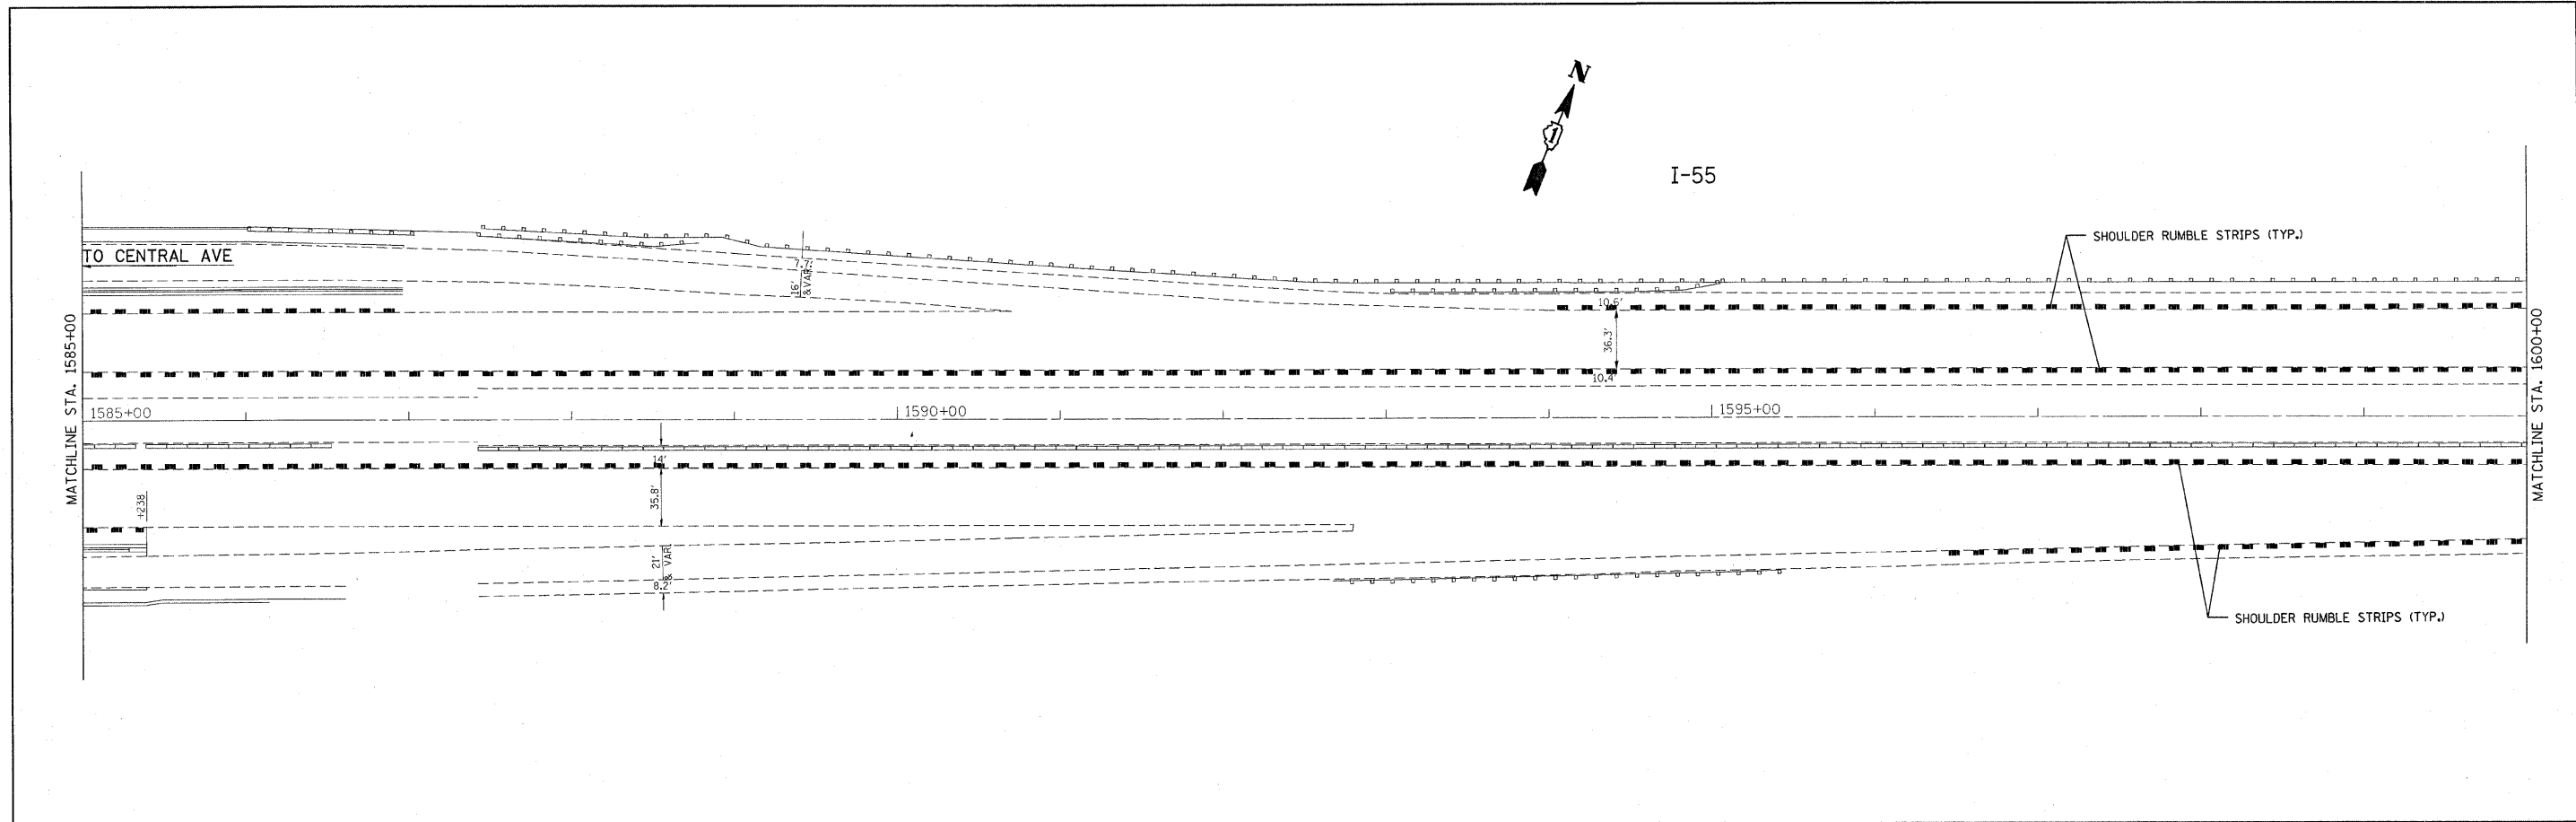



LEGEND
 - - - - - PROPOSED SHOULDER RUMBLE STRIPS

FILE NAME = c:\projects\design\2007\i55\sh...155.dgn	USER NAME = abrouah	DESIGNED -	REVISED -	STATE OF ILLINOIS DEPARTMENT OF TRANSPORTATION	SCALE: SHEET NO. OF SHEETS STA. TO STA.				F.A.I. RTE. 55	SECTION 2007-046 I	COUNTY COOK	TOTAL SHEETS 24	SHEET NO. 18
PLOT SCALE = 50.0000' / IN.	CHECKED -	REVISED -	FED. ROAD DIST. NO. 1 ILLINOIS FED. AID PROJECT				CONTRACT NO. 60D36						
PLOT DATE = 12/19/2007	DATE -	REVISED -											

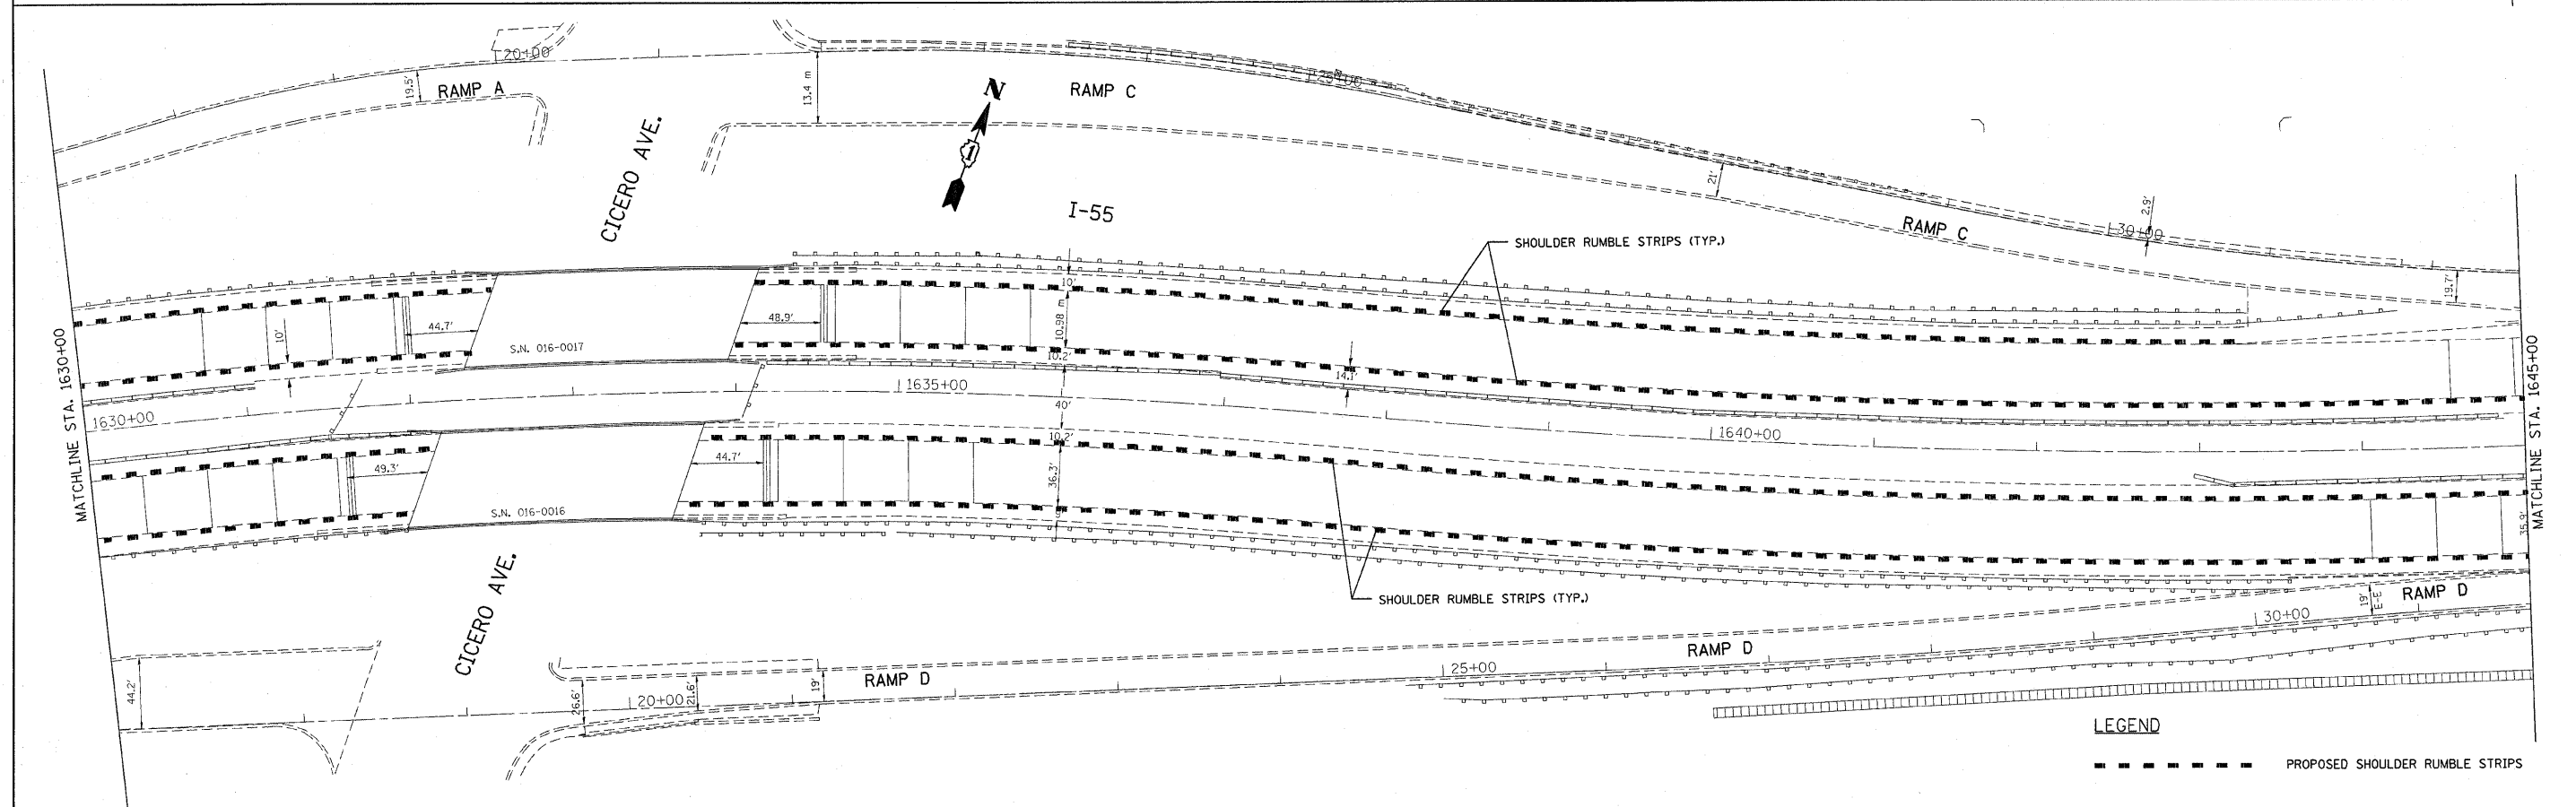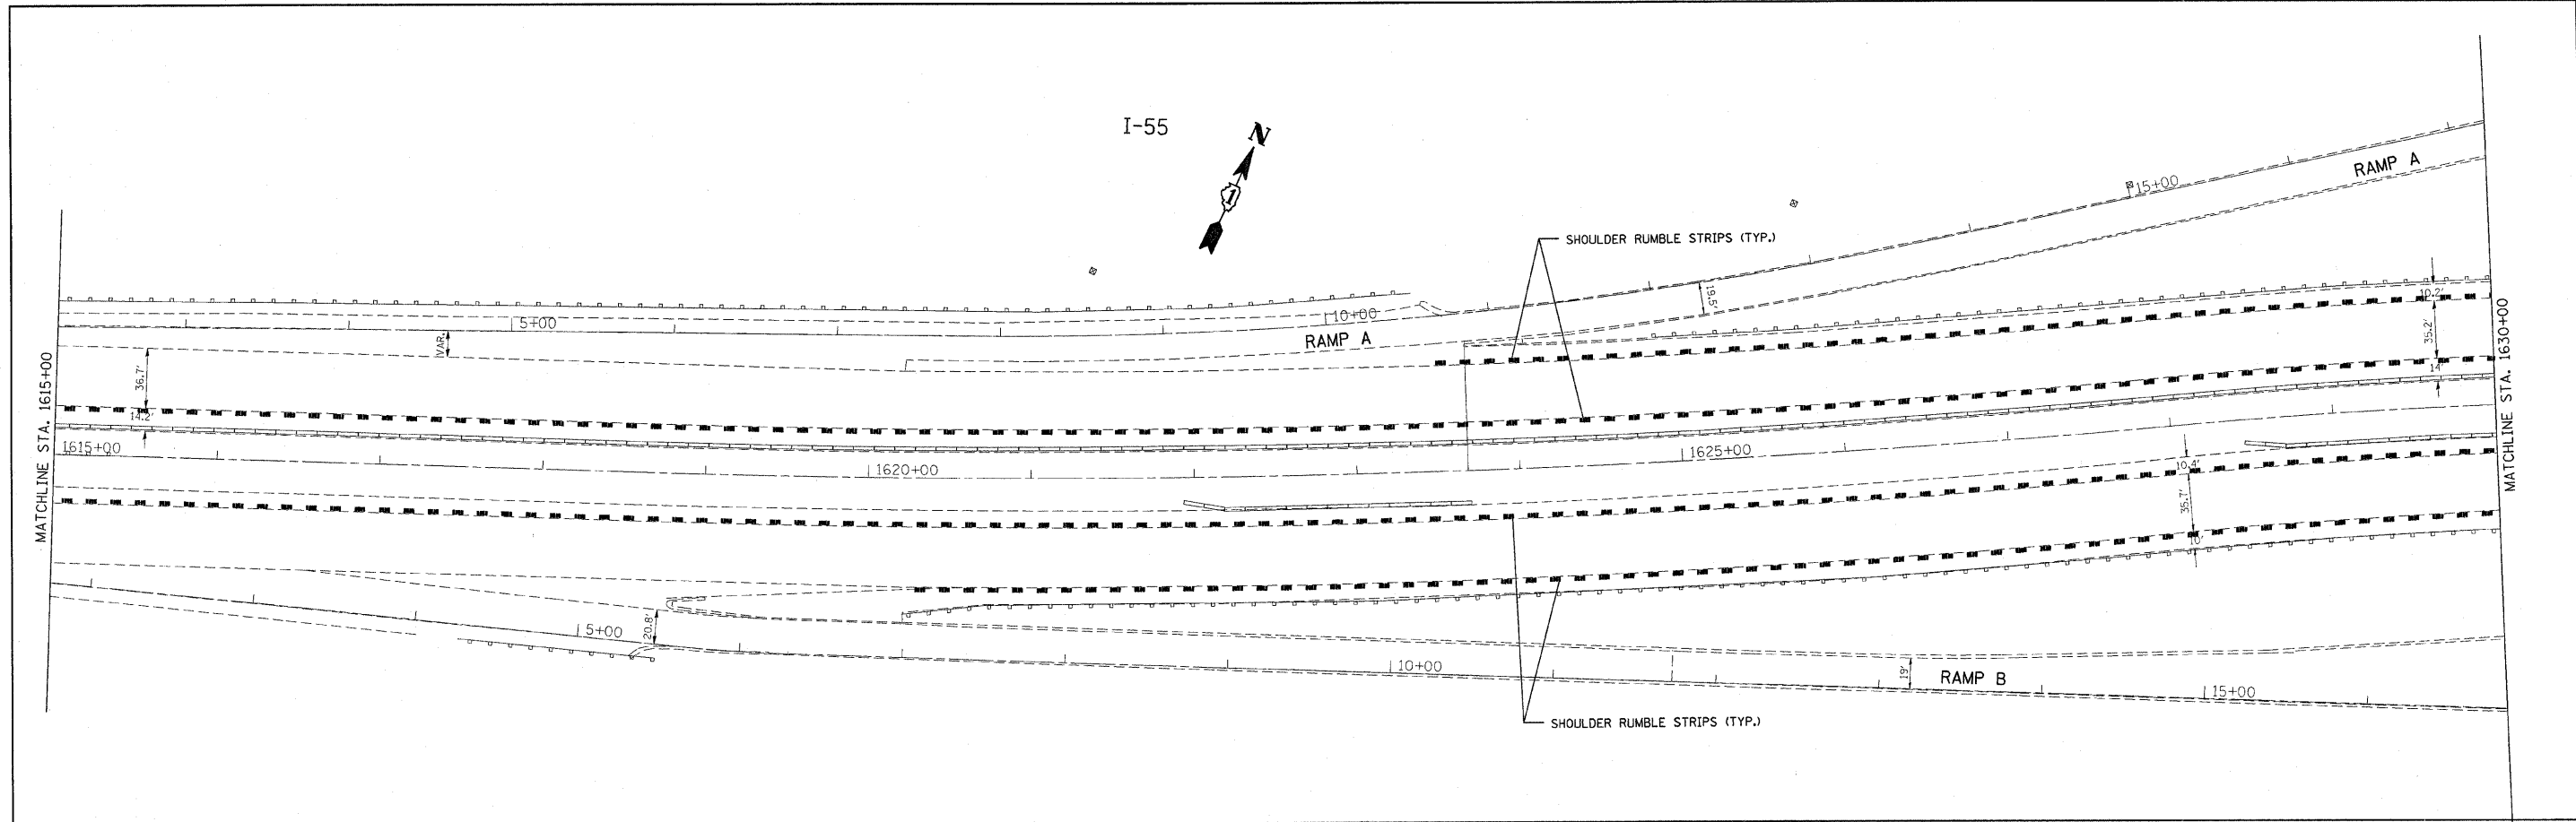



LEGEND
 - - - - - PROPOSED SHOULDER RUMBLE STRIPS

FILE NAME = c:\projects\design\2007\i55\ah...55.dgn	USER NAME = ebreuh	DESIGNED -	REVISED -	STATE OF ILLINOIS DEPARTMENT OF TRANSPORTATION	SCALE: SHEET NO. OF SHEETS STA. TO STA.	F.A.I. RTE. 55	SECTION 2007-046 1	COUNTY COOK	TOTAL SHEETS 24	SHEET NO. 19
PLT SCALE = 50.0000' / IN.	CHECKED -	REVISED -	FED. ROAD DIST. NO. 1			ILLINOIS FED. AID PROJECT	CONTRACT NO. 60D36			
PLT DATE = 12/19/2007	DATE -	REVISED -								

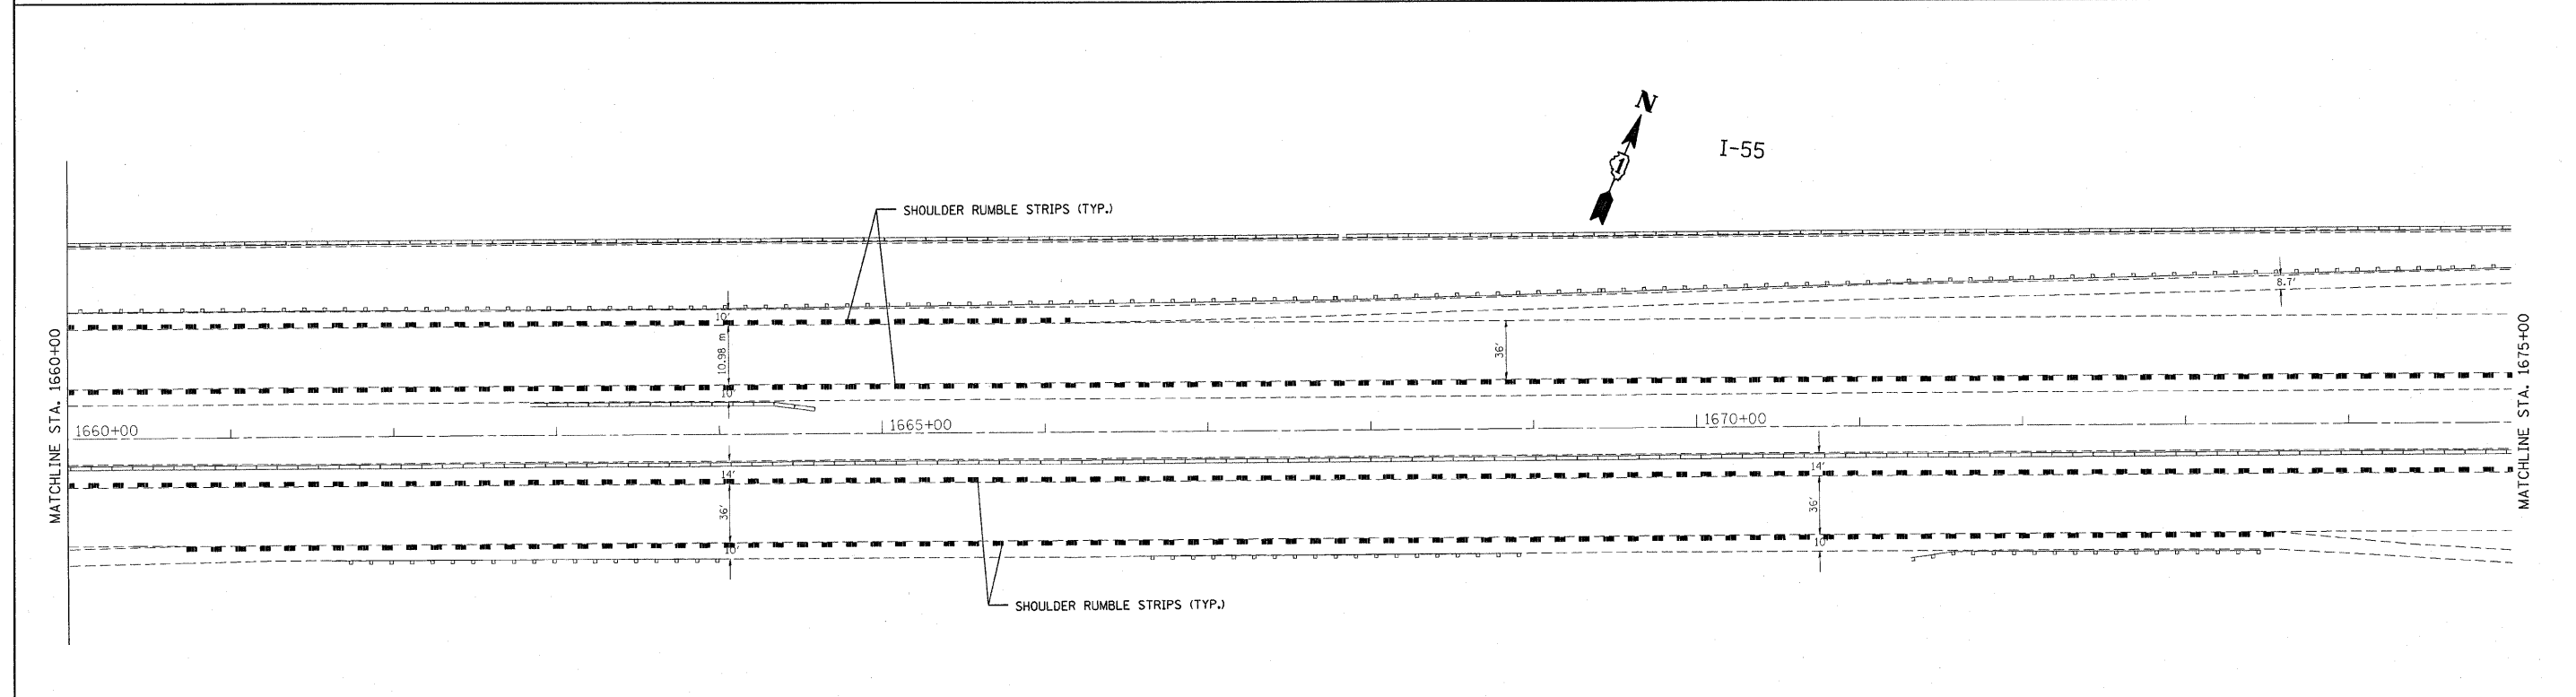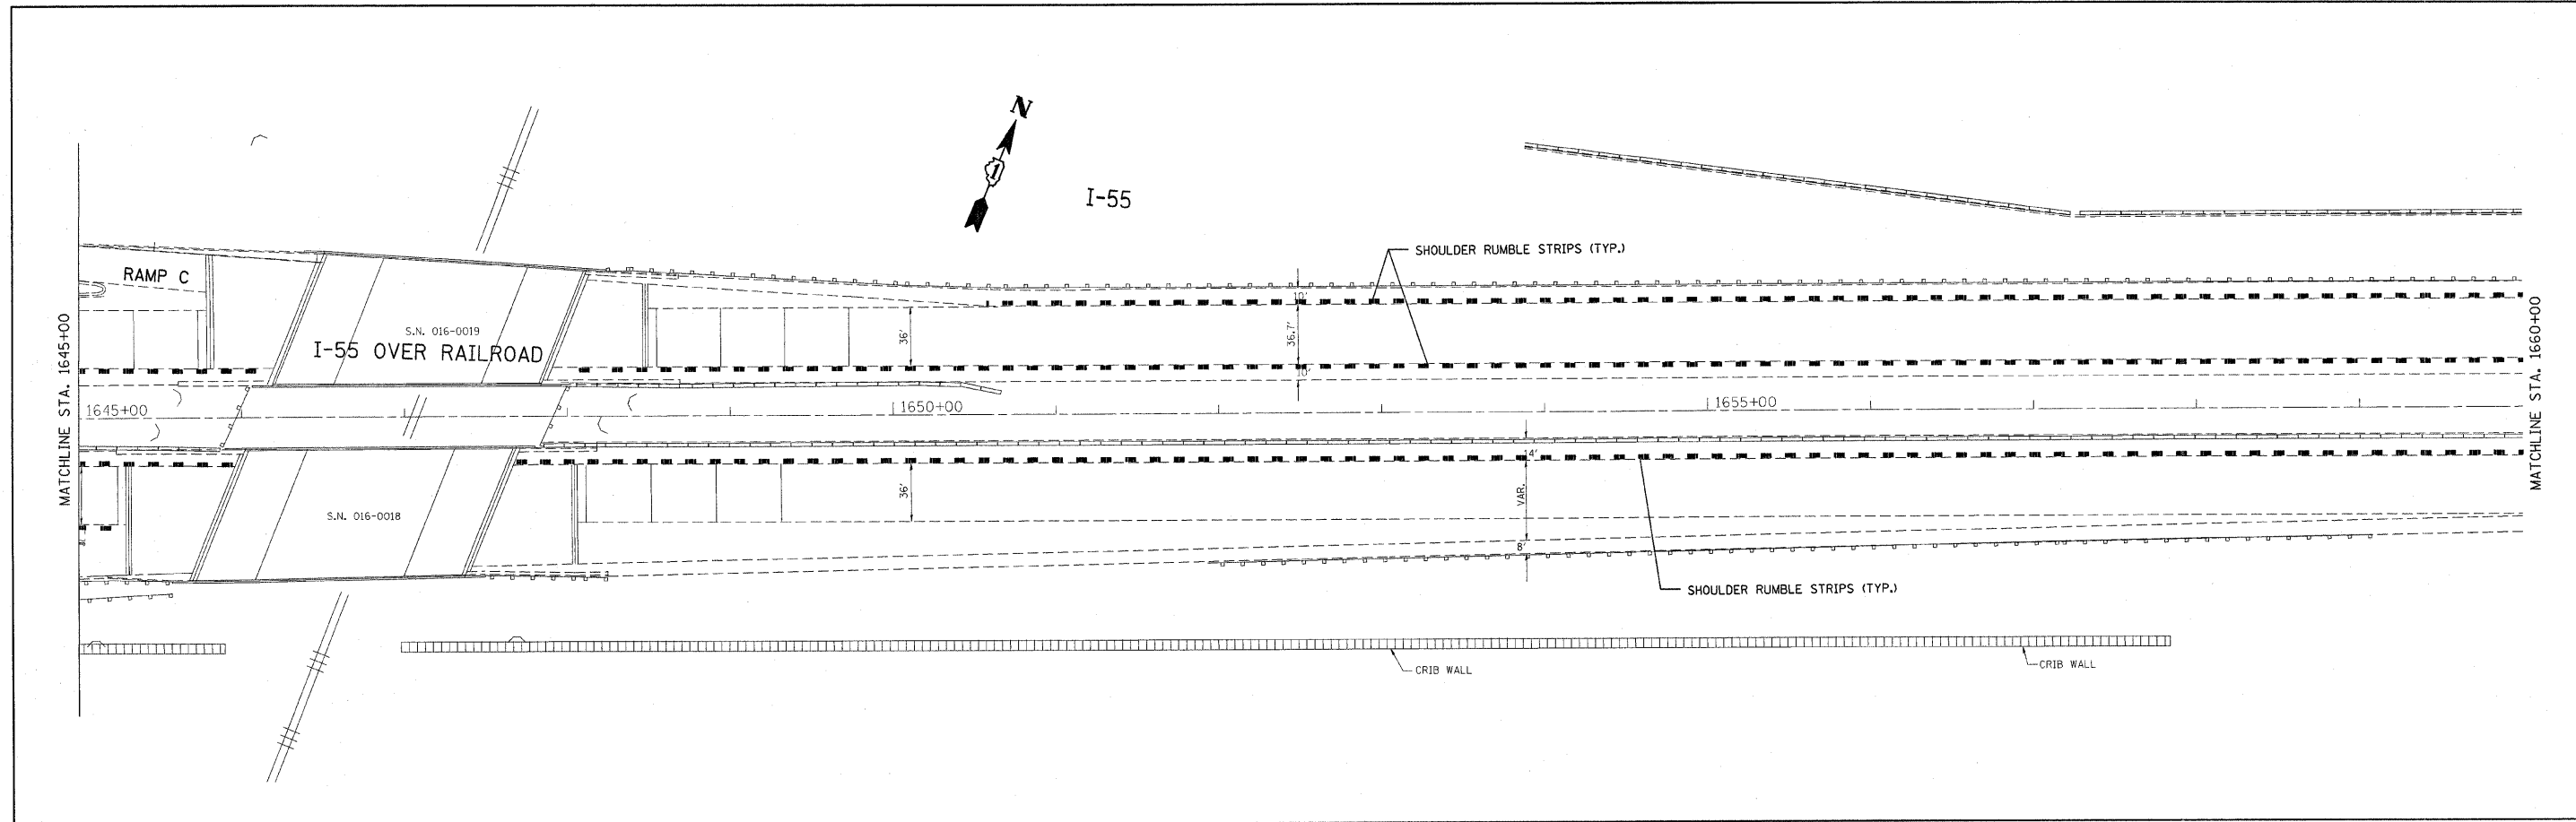

LEGEND
 - - - - - PROPOSED SHOULDER RUMBLE STRIPS

FILE NAME = c:\projects\design\2007\155\sh_155.dgn	USER NAME = abreuah	DESIGNED -	REVISED -	STATE OF ILLINOIS DEPARTMENT OF TRANSPORTATION	SCALE:	SHEET NO.	OF	SHEETS	STA.	TO STA.	F.A.I. RTE.	SECTION	COUNTY	TOTAL SHEETS	SHEET NO.
	PLOT SCALE = 50,0000' / IN.	DRAWN -	REVISED -								55	2007-046 I	COOK	24	20
PLOT DATE = 12/19/2007	CHECKED -	REVISED -	FED. ROAD DIST. NO. 1 ILLINOIS FED. AID PROJECT			CONTRACT NO. 60D36									
	DATE -	REVISED -													

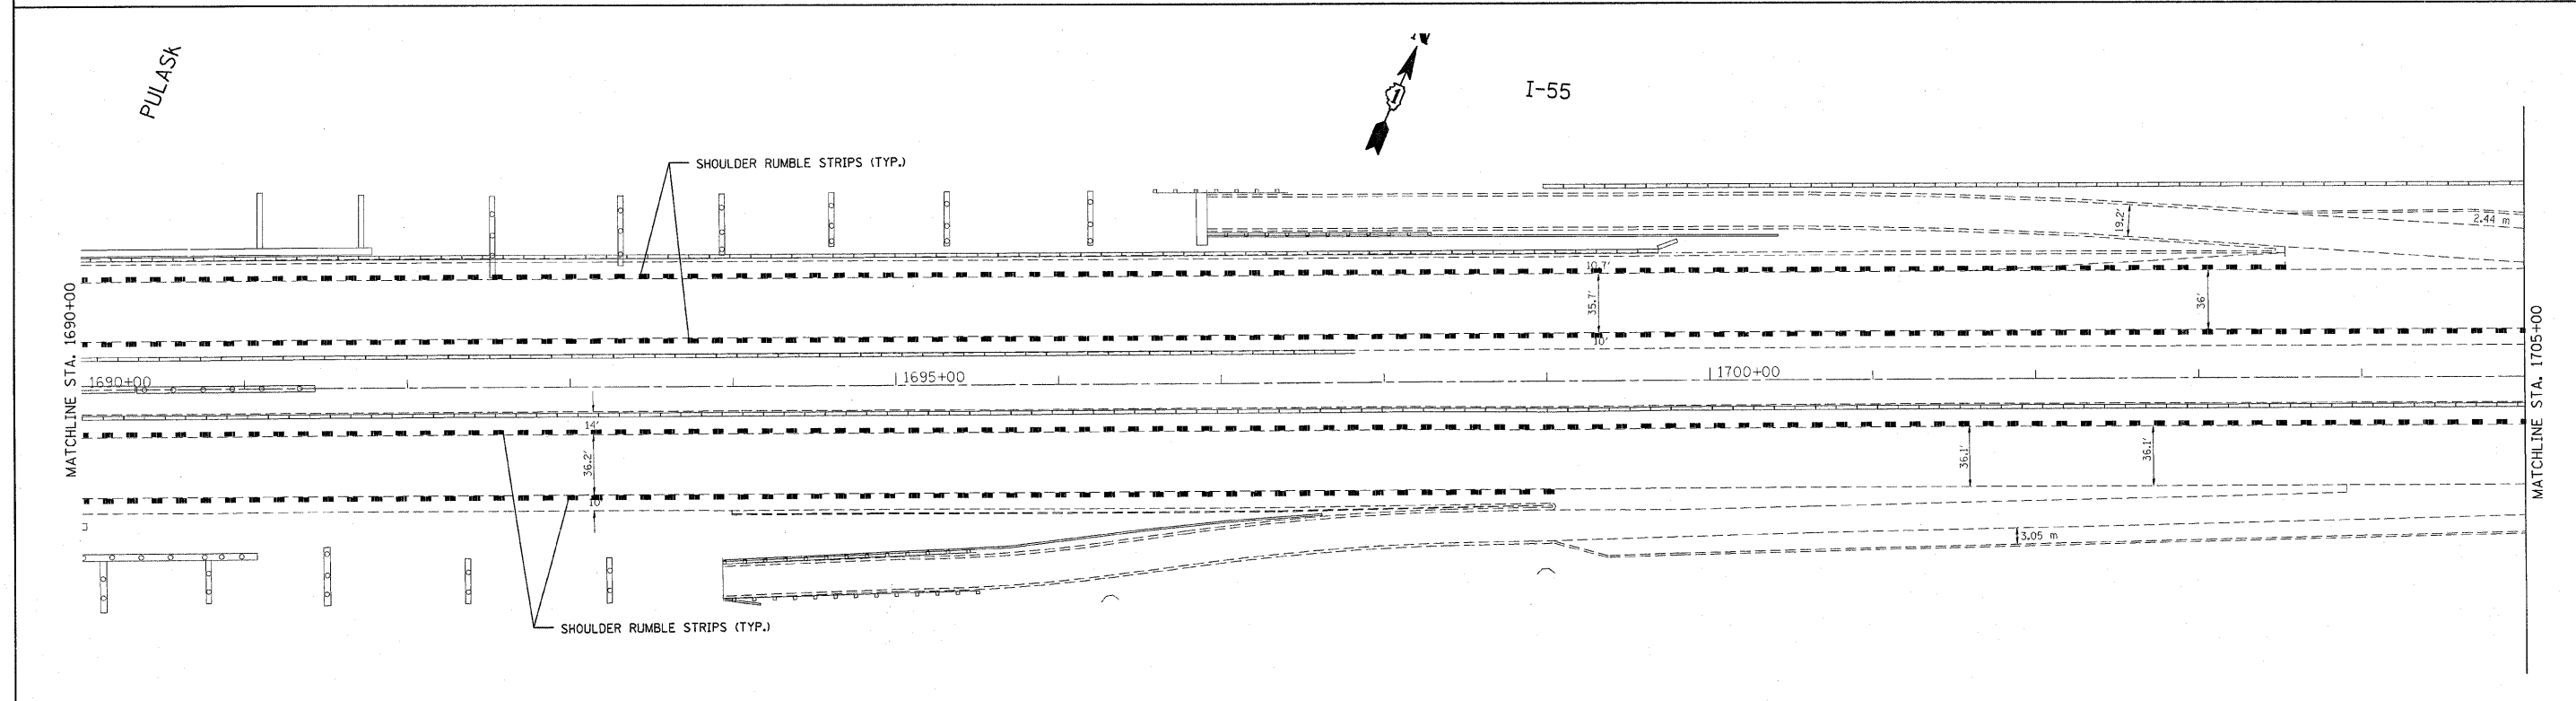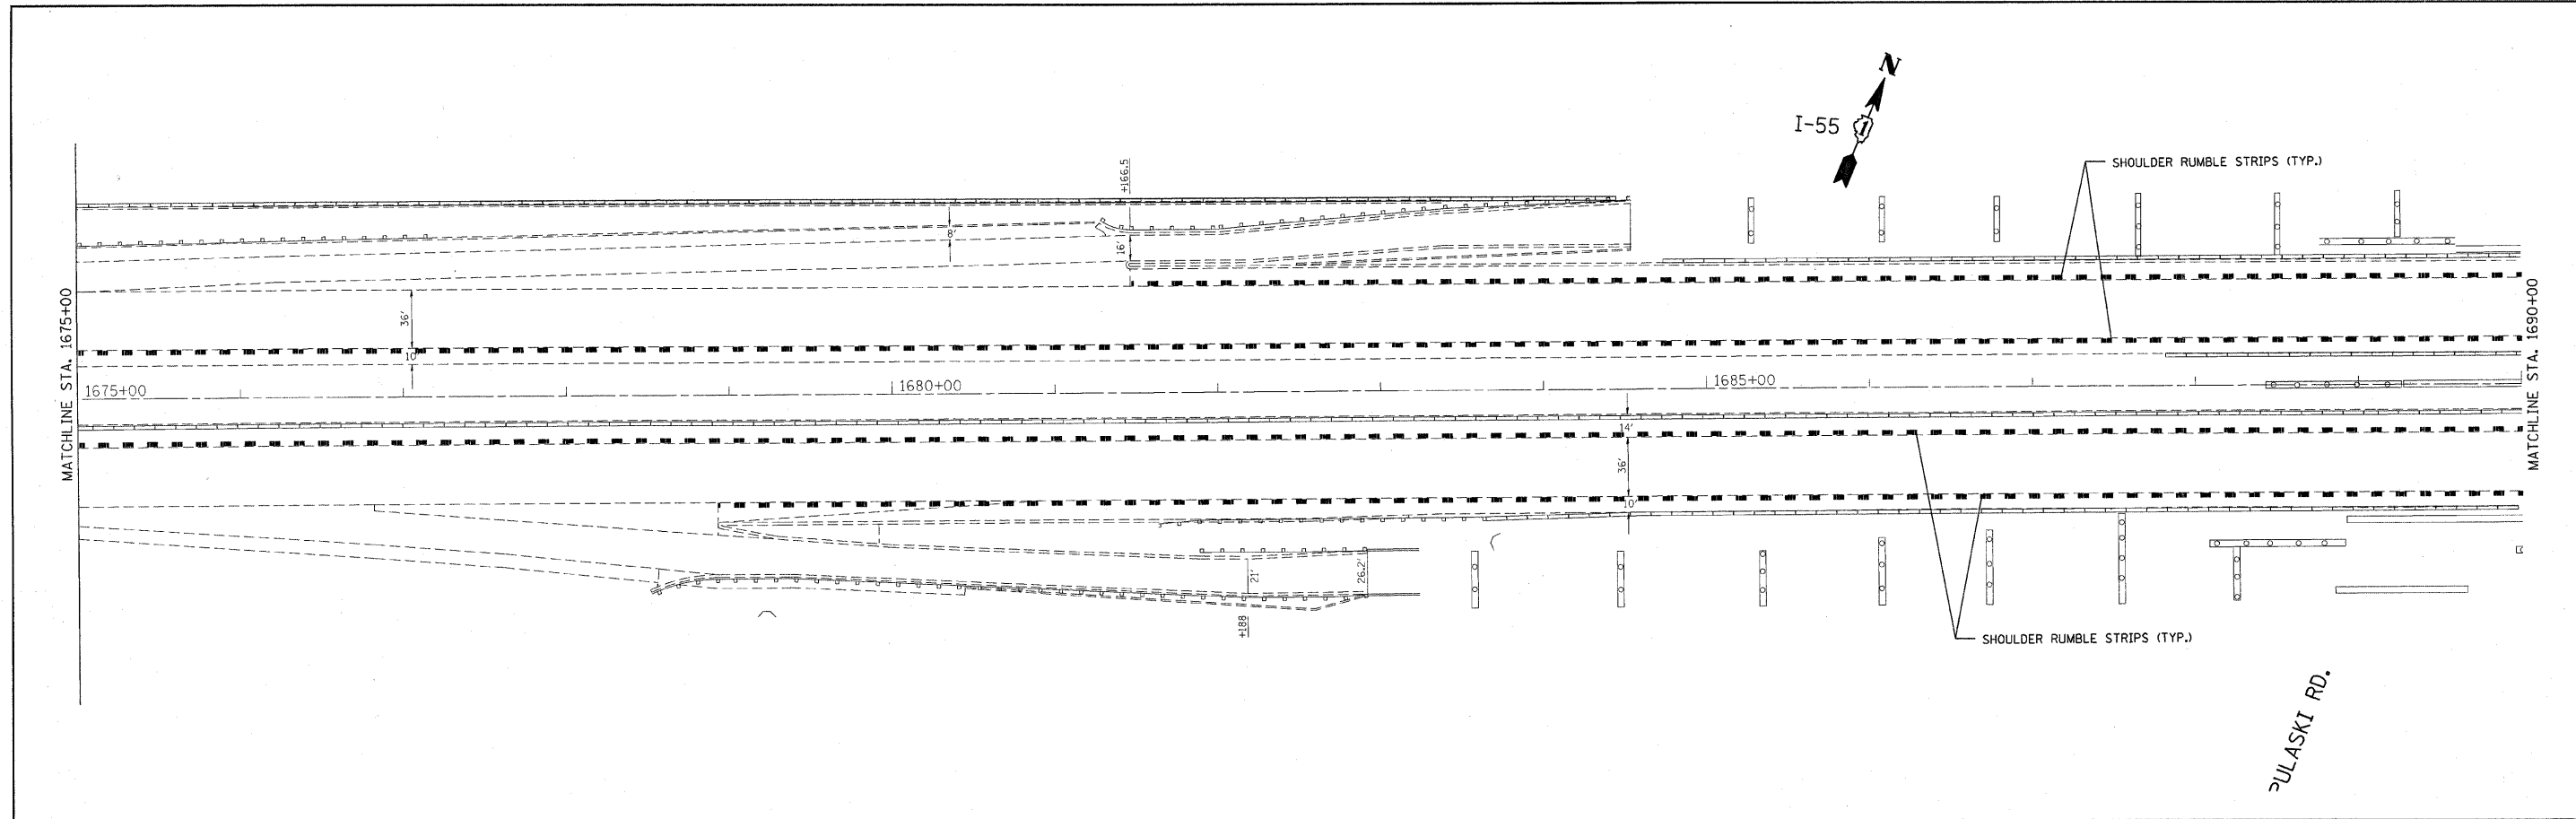



LEGEND
 - - - - - PROPOSED SHOULDER RUMBLE STRIPS

FILE NAME = c:\projects\design\2007\155\sh_195.dgn	USER NAME = abraueh	DESIGNED -	REVISED -
		DRAWN -	REVISED -
		CHECKED -	REVISED -
		DATE -	REVISED -
	PLOT SCALE = 50.0000' / IN.		
	PLOT DATE = 12/19/2007		

**STATE OF ILLINOIS
 DEPARTMENT OF TRANSPORTATION**



SCALE:	SHEET NO.	OF	SHEETS	STA.	TO STA.
--------	-----------	----	--------	------	---------

F.A.I. RTE. 55	SECTION 2007-046 I	COUNTY COOK	TOTAL SHEETS 24	SHEET NO. 21
FED. ROAD DIST. NO. 1 ILLINOIS FED. AID PROJECT				
CONTRACT NO. 60D36				

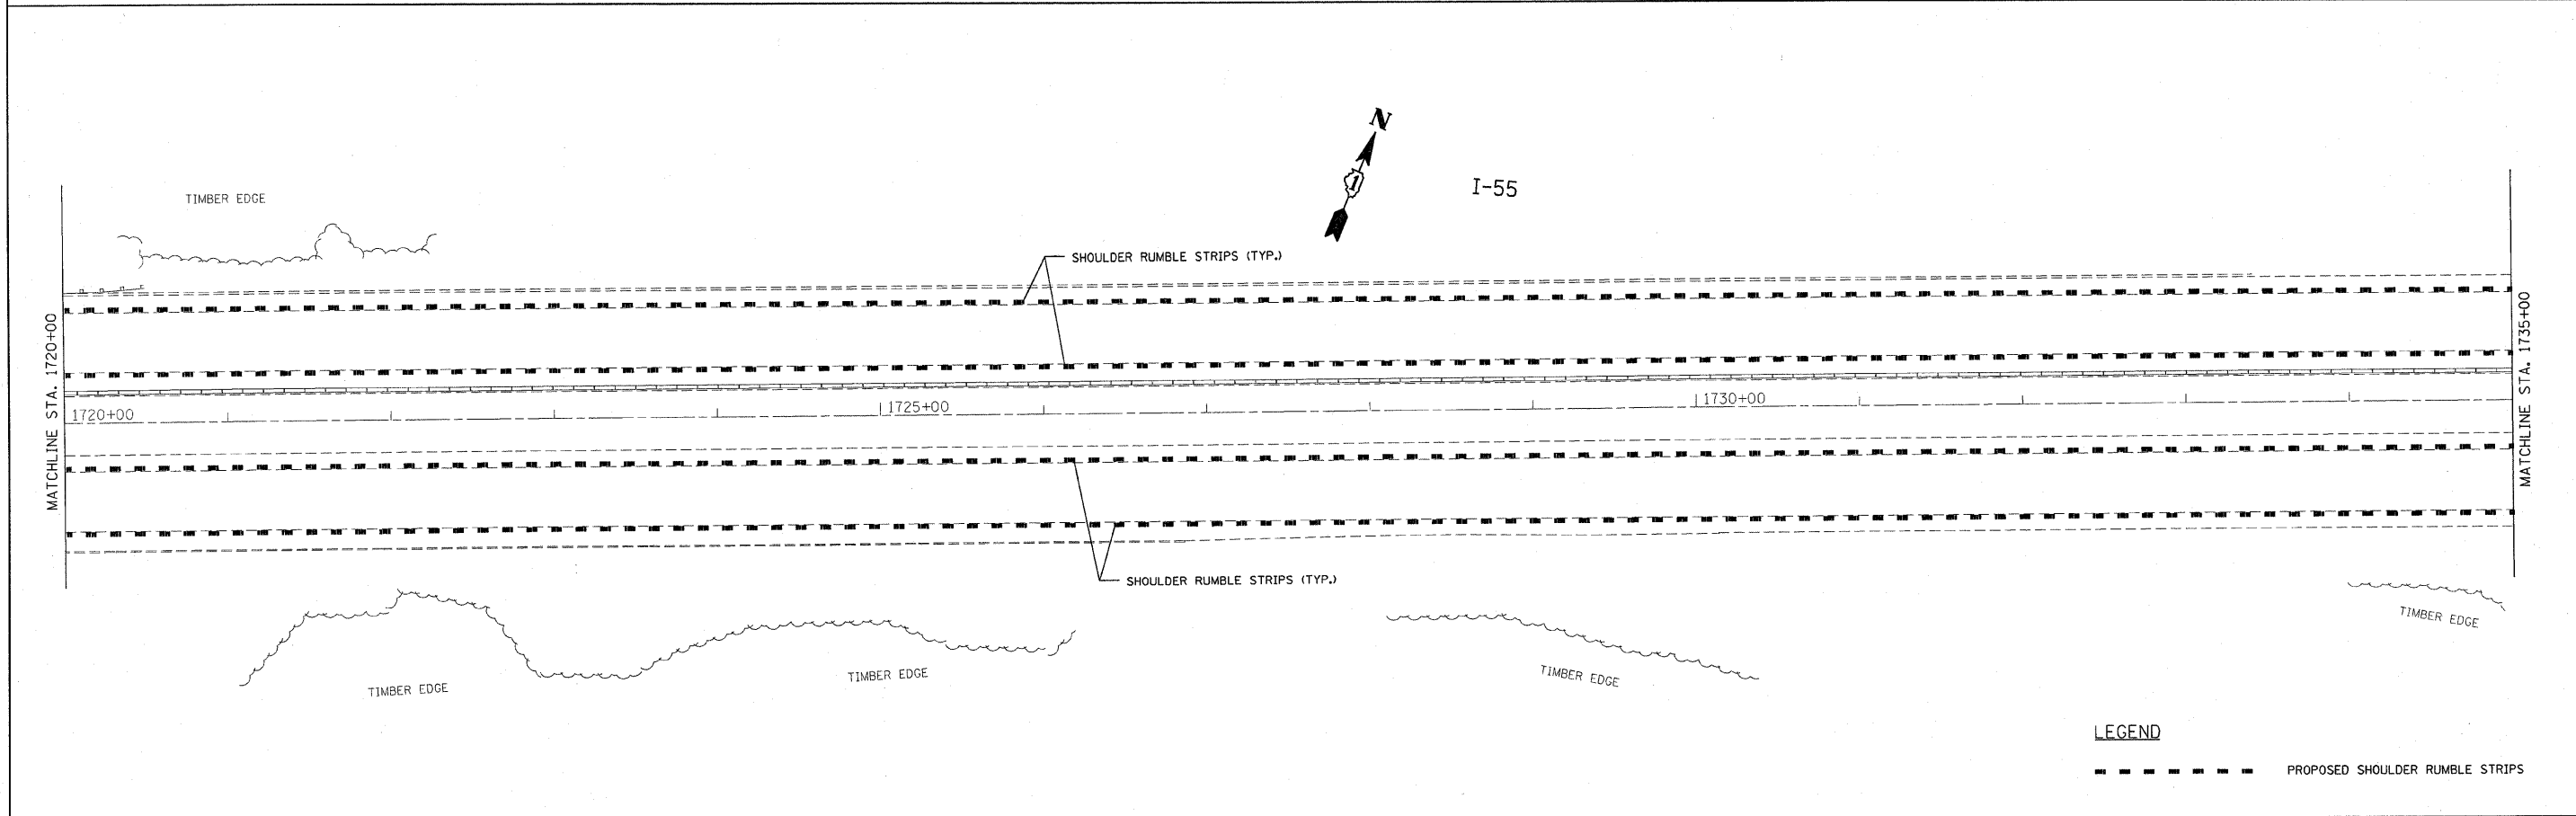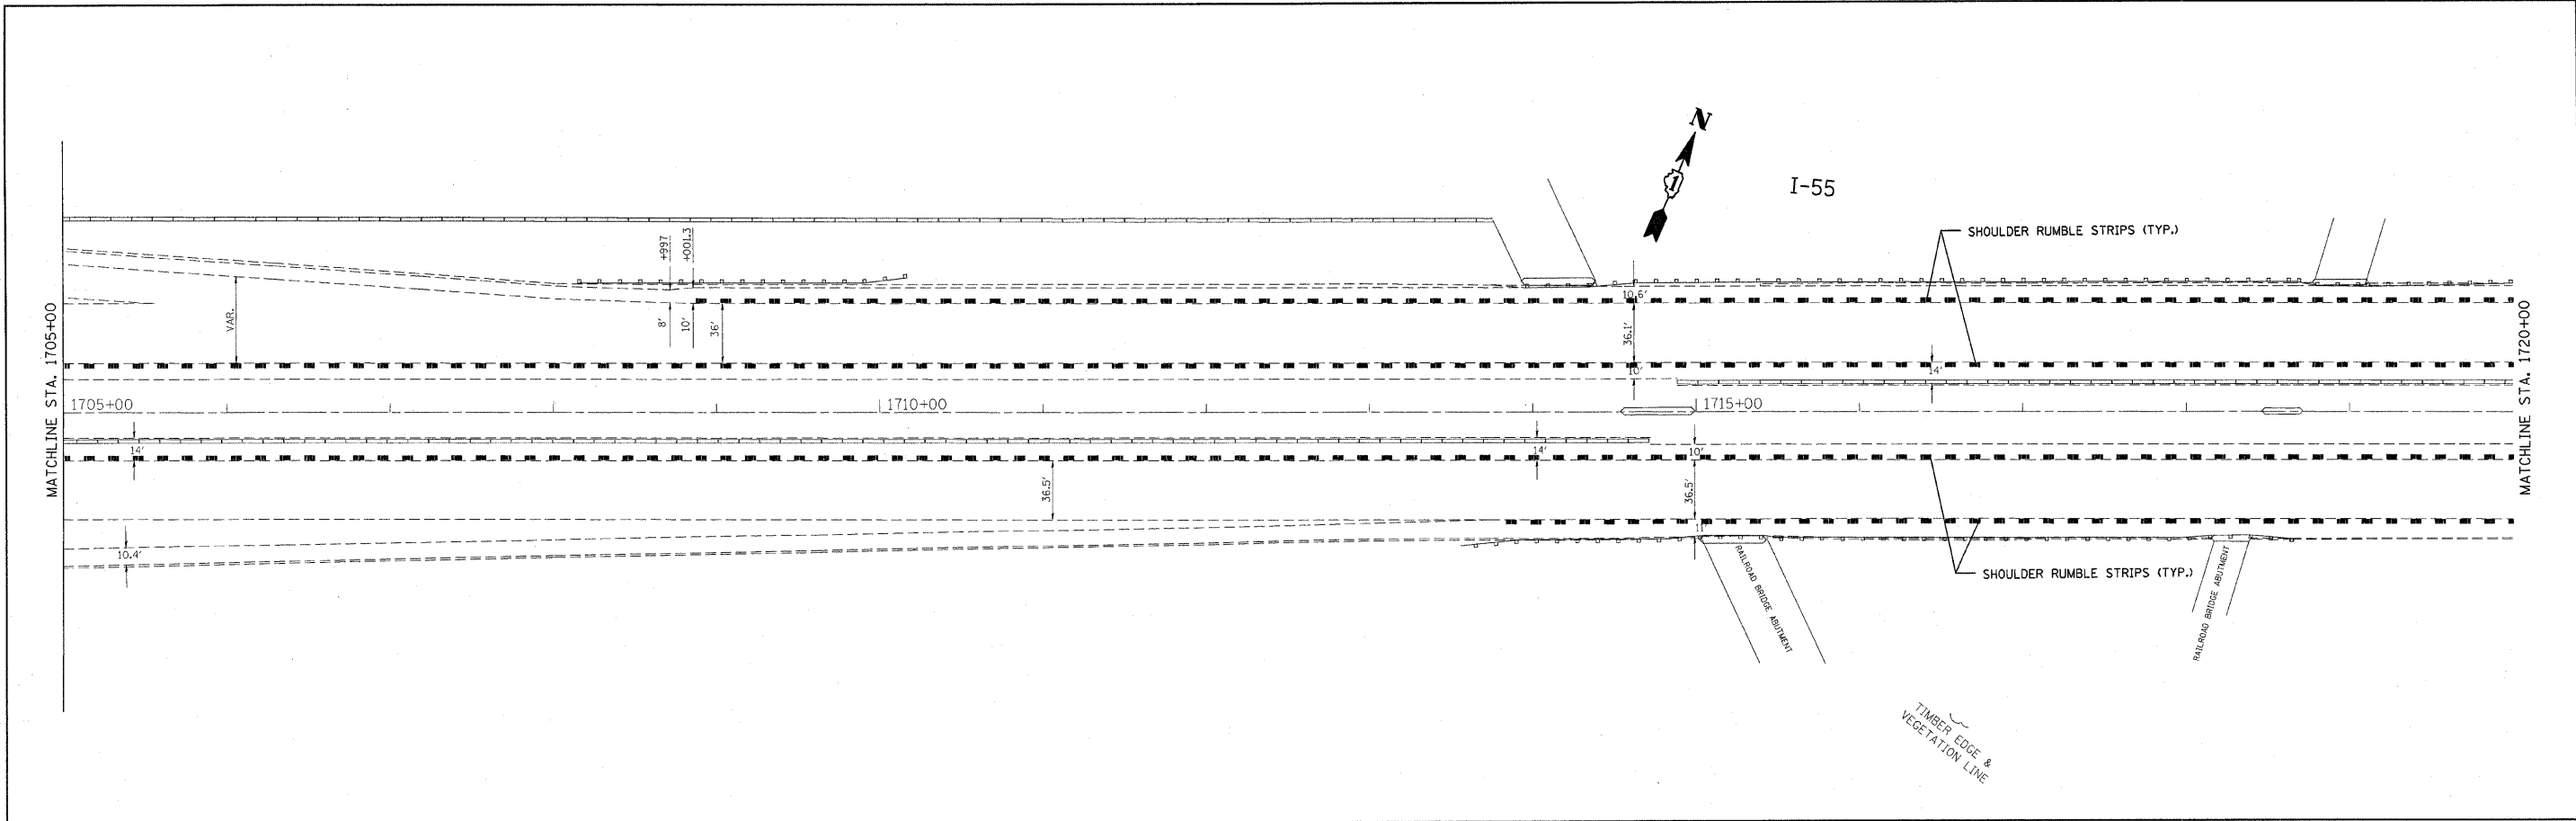

LEGEND
 - - - - - PROPOSED SHOULDER RUMBLE STRIPS

FILE NAME = c:\projects\design\2007\i55\ah_195.dgn	USER NAME = abreugh	DESIGNED - DRAWN -	REVISED - REVISED -	STATE OF ILLINOIS DEPARTMENT OF TRANSPORTATION	SCALE:	SHEET NO. OF SHEETS	STA. TO STA.	F.A.I. RTE. 55	SECTION 2007-046 I	COUNTY COOK	TOTAL SHEETS 24	SHEET NO. 22	
PLOT SCALE = 50,0000' / IN.		CHECKED -	REVISED -		FED. ROAD DIST. NO. 1		ILLINOIS FED. AID PROJECT		CONTRACT NO. 60D36				
PLOT DATE = 12/19/2007		DATE -	REVISED -										

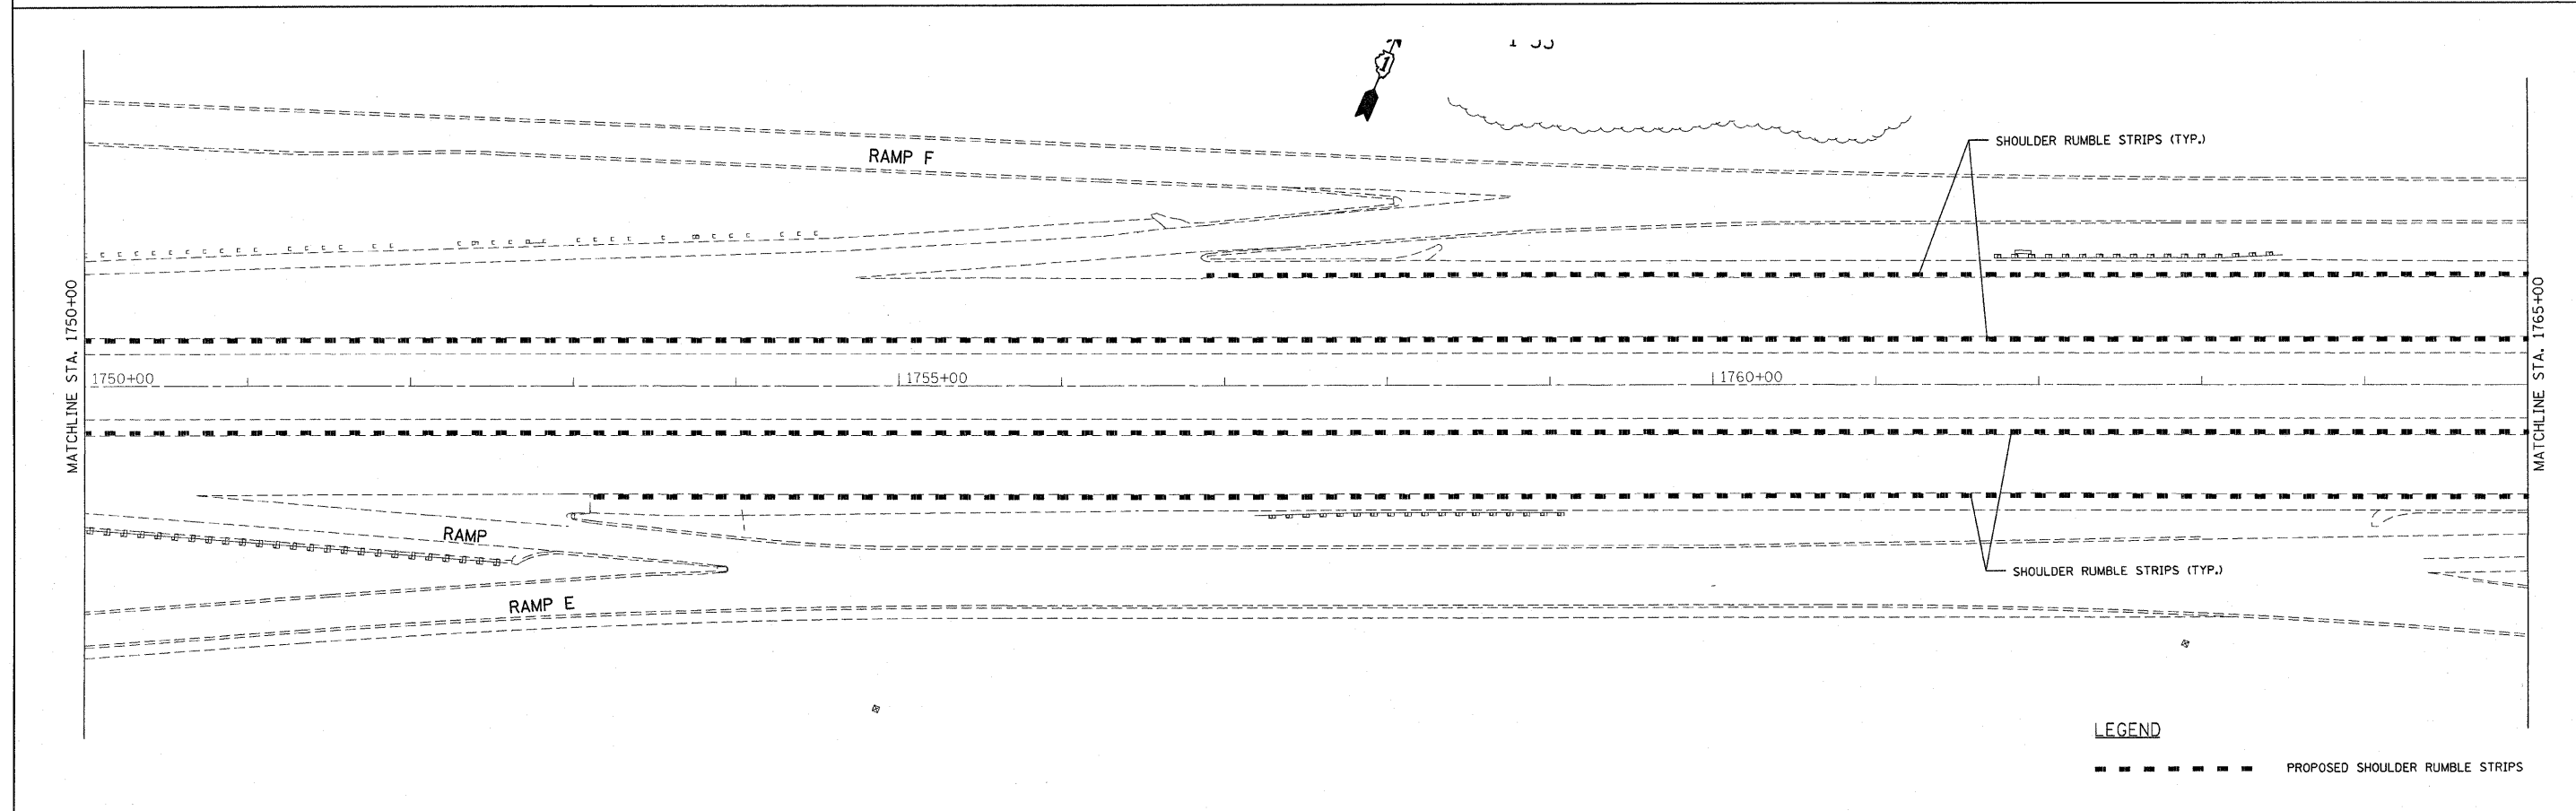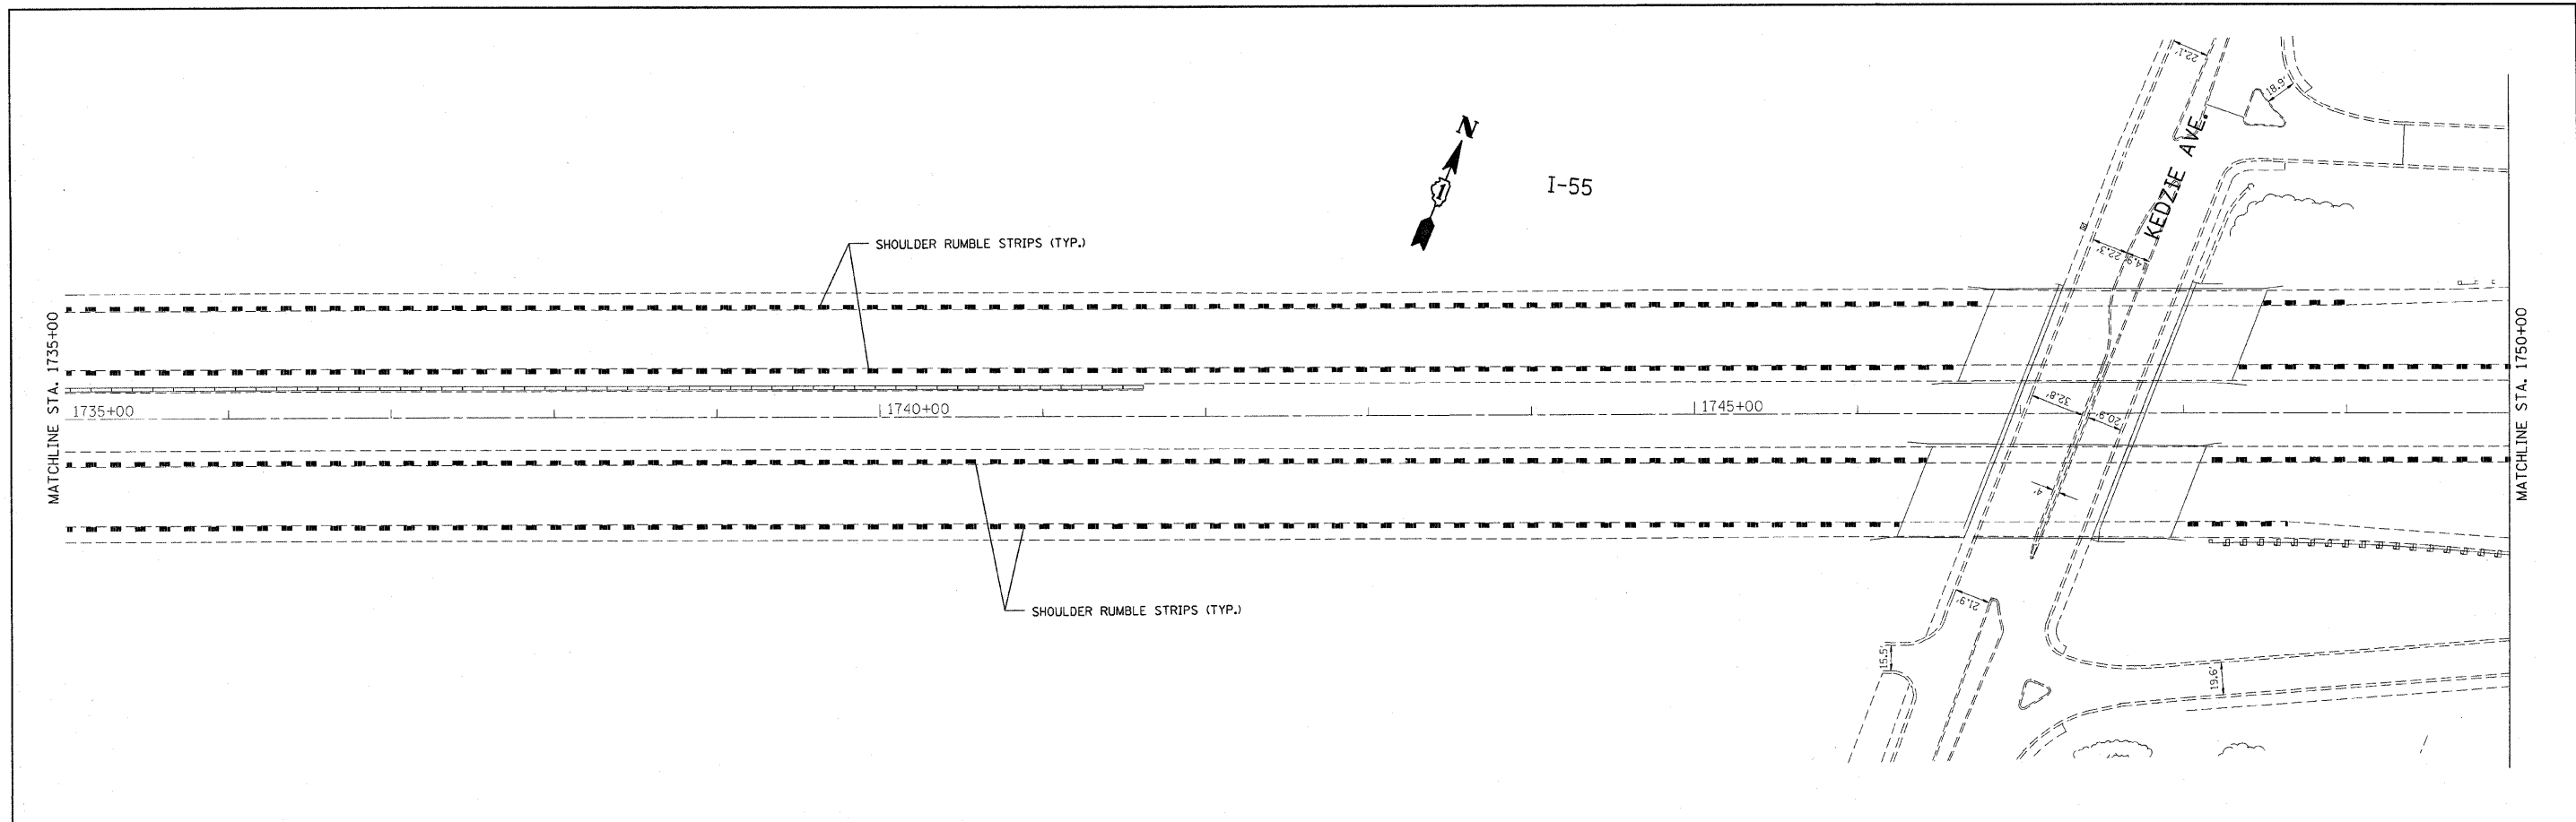


LEGEND
 - - - - - PROPOSED SHOULDER RUMBLE STRIPS

FILE NAME = c:\projects\design\2007\i55\sh...55.dgn	USER NAME = abreuah	DESIGNED -	REVISED -
		DRAWN -	REVISED -
	PLOT SCALE = 50,0000' / IN.	CHECKED -	REVISED -
	PLOT DATE = 12/19/2007	DATE -	REVISED -

**STATE OF ILLINOIS
 DEPARTMENT OF TRANSPORTATION**

SCALE:	SHEET NO.	OF	SHEETS	STA.	TO STA.
--------	-----------	----	--------	------	---------

F.A.I. RTE. 55	SECTION 2007-046 I	COUNTY COOK	TOTAL SHEETS 24	SHEET NO. 23
FED. ROAD DIST. NO. 1 ILLINOIS FED. AID PROJECT				
CONTRACT NO. 60D36				

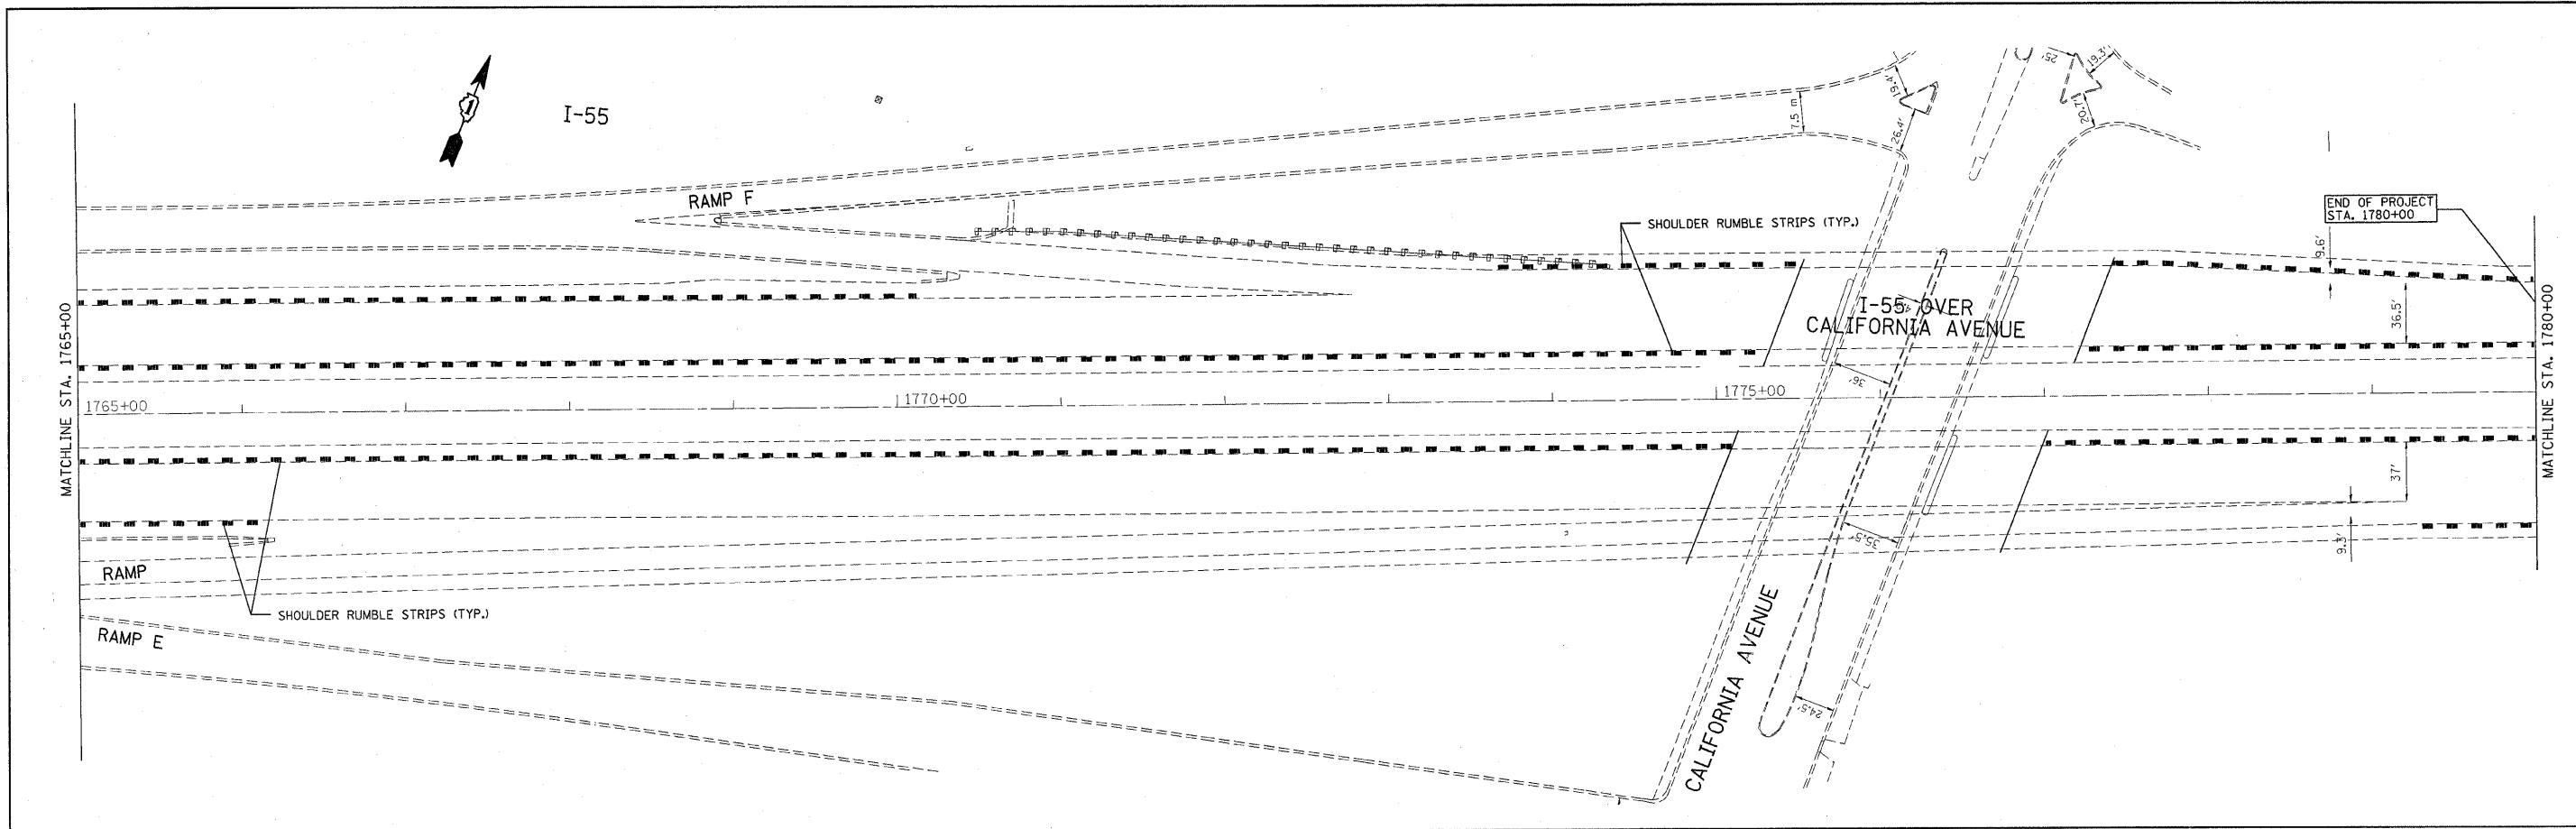

LEGEND
 - - - - - PROPOSED SHOULDER RUMBLE STRIPS

FILE NAME = c:\projects\design\2007\155\sh...155.dgn	USER NAME = abreuah	DESIGNED -	REVISED -	STATE OF ILLINOIS DEPARTMENT OF TRANSPORTATION	SCALE: SHEET NO. OF SHEETS STA. TO STA.	F.A.I. RTE. 55	SECTION 2007-046 I	COUNTY COOK	TOTAL SHEETS 24	SHEET NO. 24
PLT SCALE = 50.0000' / IN.	CHECKED -	REVISED -	CONTRACT NO. 60D36							
PLT DATE = 12/19/2007	DATE -	REVISED -	FED. ROAD DIST. NO. 1 ILLINOIS FED. AID PROJECT							