


NOTE:
 ALL EXISTING RAISED REFLECTIVE MARKERS TO BE REMOVED AND REPLACED WITHIN THE PROJECT LIMITS IN ACCORDANCE TO THE DISTRICT DETAIL: TYPICAL APPLICATIONS RAISED REFLECTIVE PAVEMENT MARKERS (SNOW-PLOW RESISTANT)

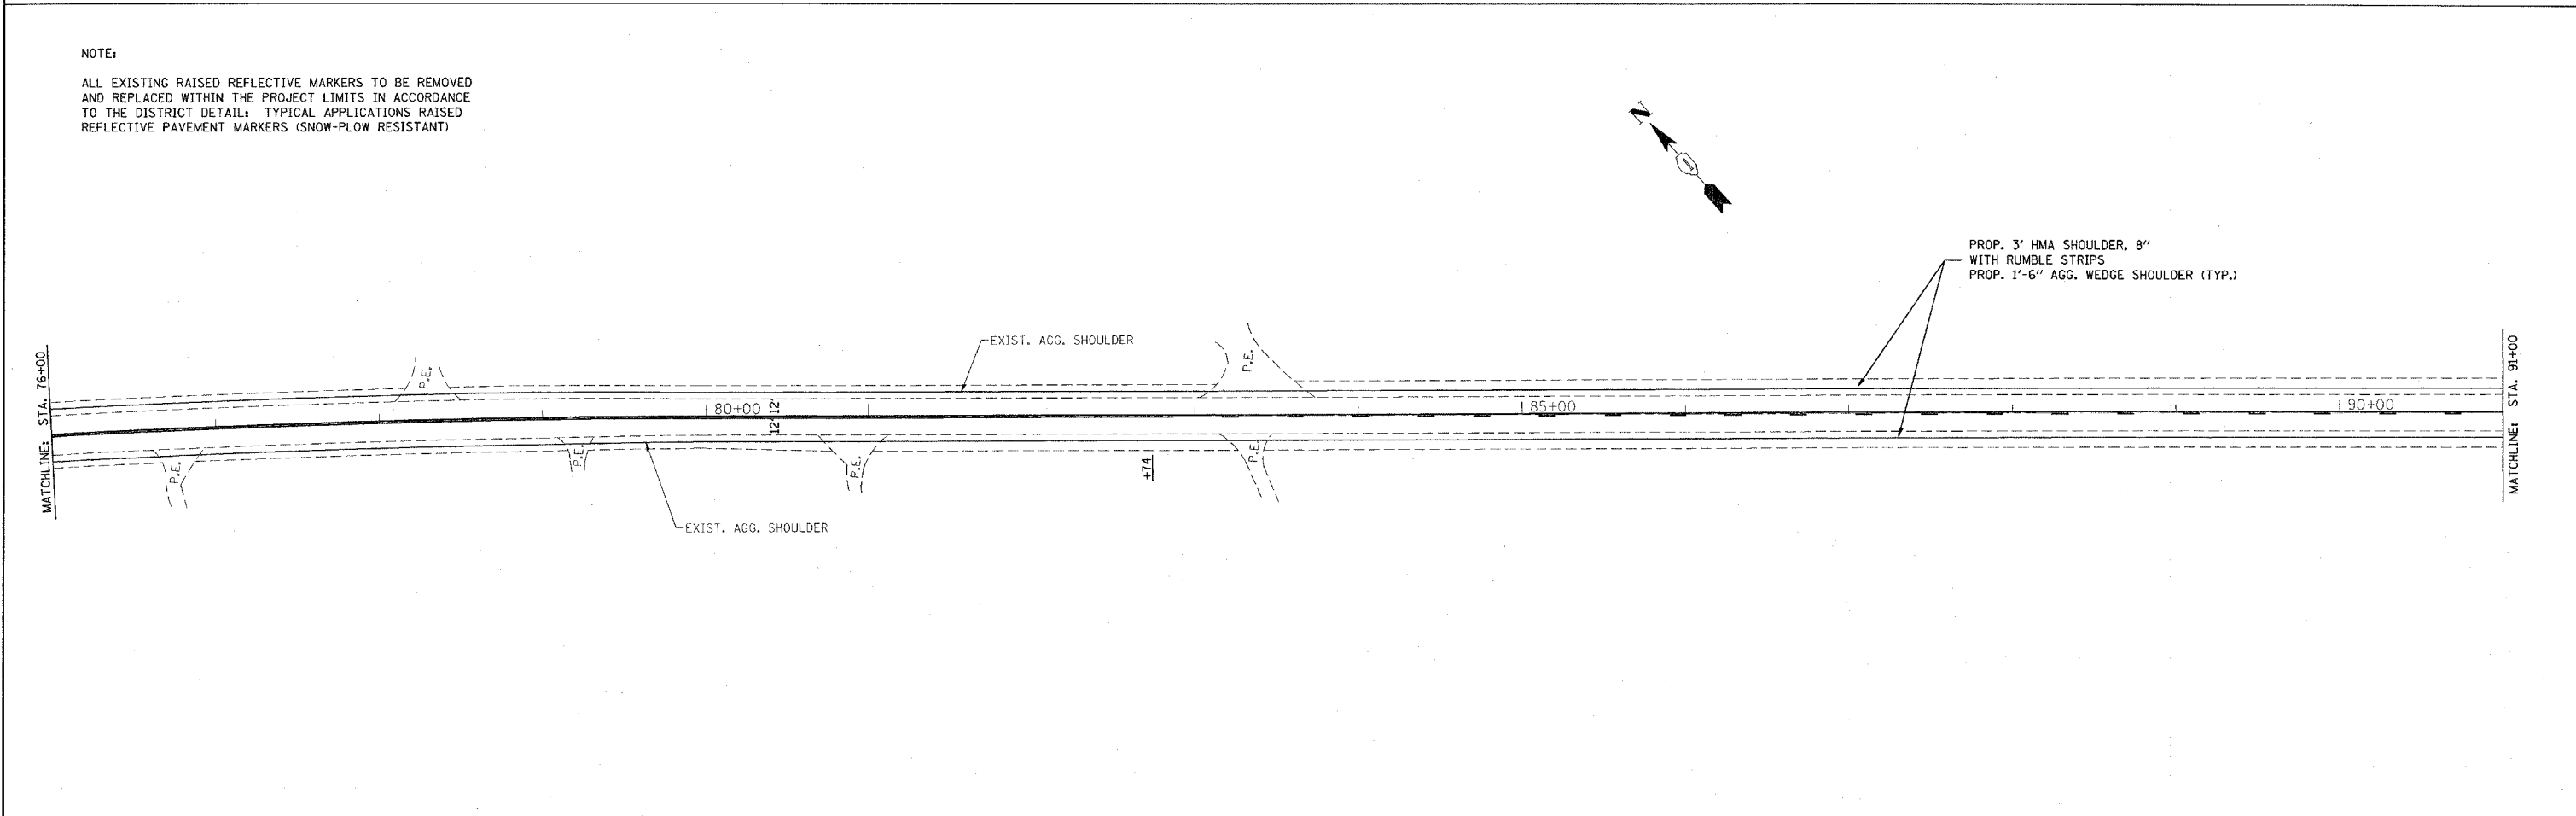

FILE NAME = c:\projects\dl00906\design_00.dgn

USER NAME = wjgreendp
 PLOT SCALE = 50.0000' / IN.
 PLOT DATE = 12/21/2007

DESIGNED -
 DRAWN -
 CHECKED -
 DATE -

REVISED -
 REVISED -
 REVISED -
 REVISED -

**STATE OF ILLINOIS
 DEPARTMENT OF TRANSPORTATION**

**ROADWAY AND PAVEMENT MARKING PLAN
 US 14 (IL 23 TO WEST OF IL 120)**

SCALE: 1"=50' SHEET NO. 6 OF 20 SHEETS STA. TO STA.

F.A.P. RTE.	SECTION	COUNTY	TOTAL SHEETS	SHEET NO.
305	2007-047 I	MCHENRY	20	6
CONTRACT NO. 60D37				
FED. ROAD DIST. NO. 1 ILLINOIS FED. AID PROJECT				