


**NOTE:**

ALL EXISTING RAISED REFLECTIVE MARKERS TO BE REMOVED AND REPLACED WITHIN THE PROJECT LIMITS IN ACCORDANCE TO THE DISTRICT DETAIL: TYPICAL APPLICATIONS RAISED REFLECTIVE PAVEMENT MARKERS (SNOW-PLOW RESISTANT)

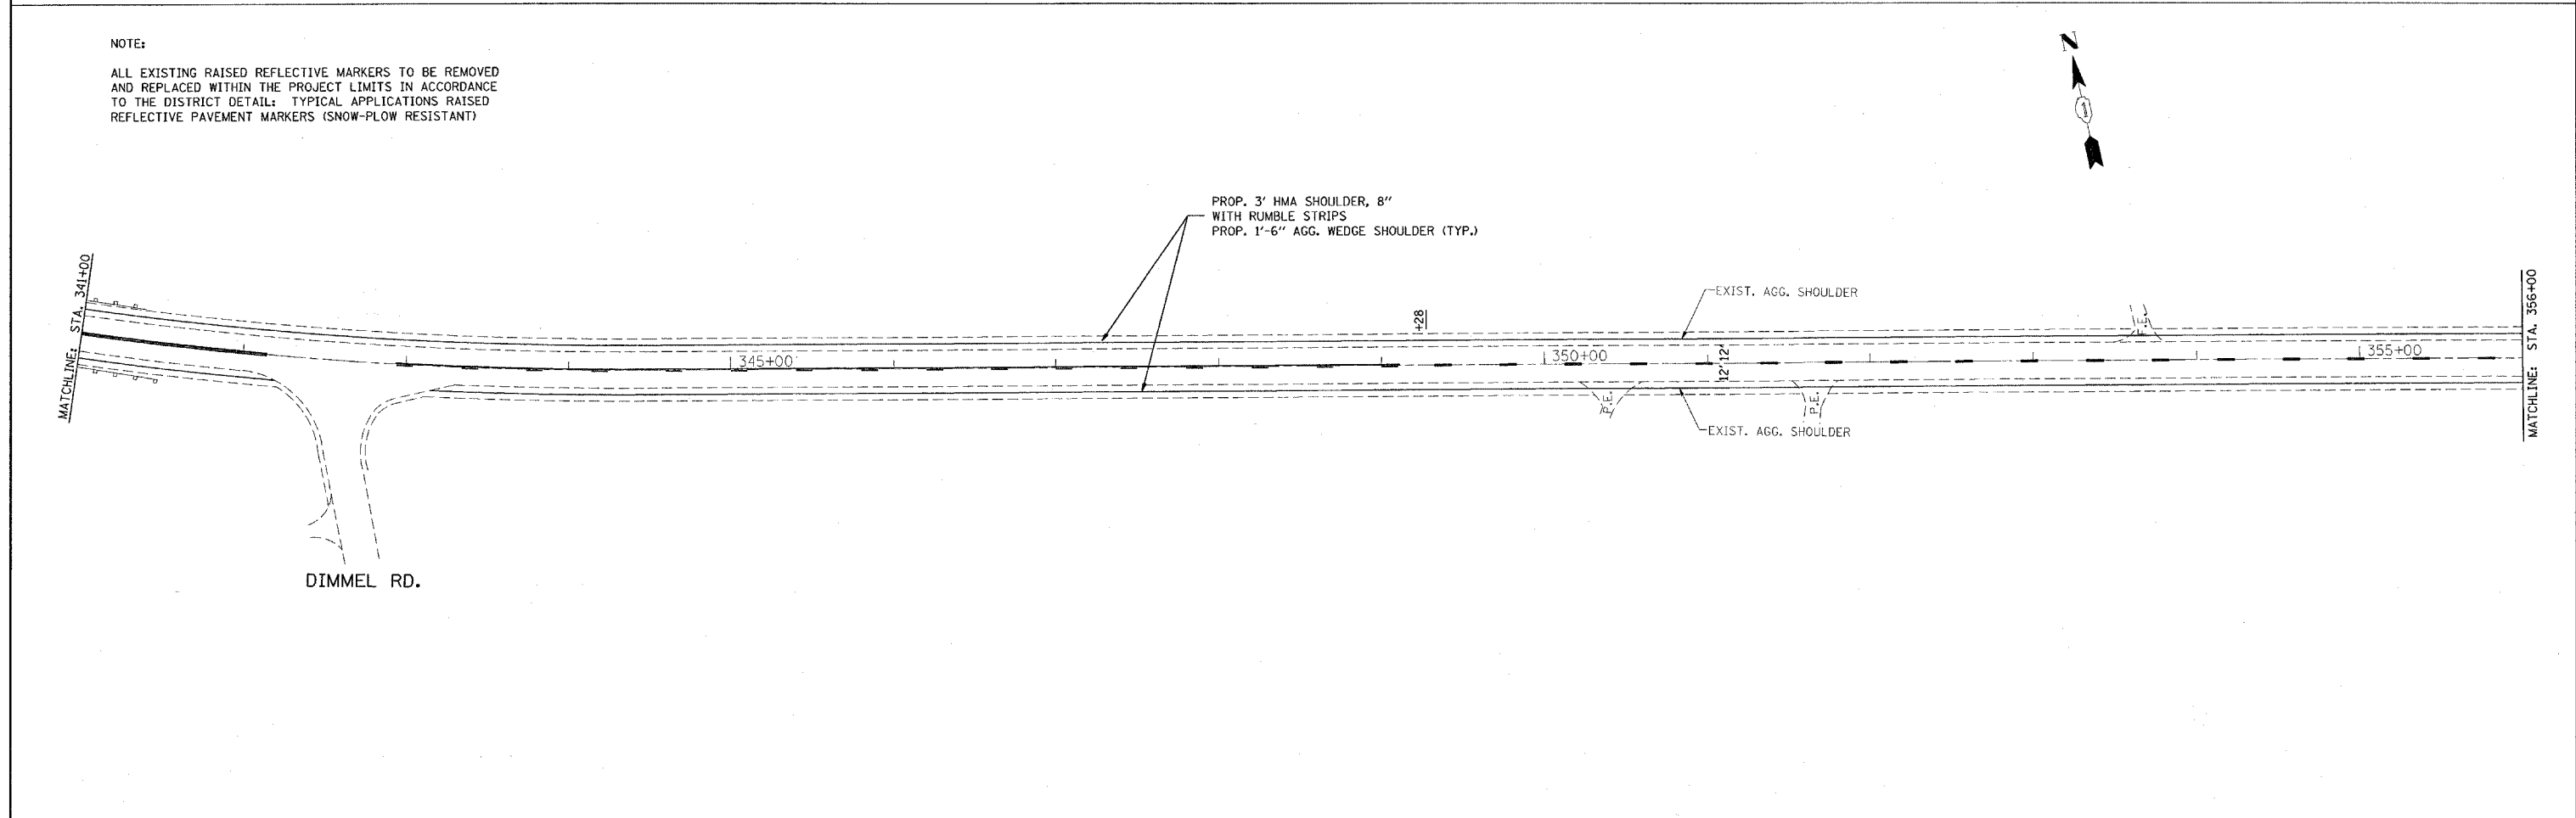

FILE NAME = c:\projects\dl02908\design.asdgn	USER NAME = mlgreenp	DESIGNED -	REVISED -	<b>STATE OF ILLINOIS DEPARTMENT OF TRANSPORTATION</b>	<b>ROADWAY AND PAVEMENT MARKING PLAN US 14 (IL 23 TO WEST OF IL 120)</b>			F.A.P. RTE. = 305	SECTION = 2007-047 I	COUNTY = MCHENRY	TOTAL SHEETS = 20	SHEET NO. = 15
	PLOT SCALE = 50,000.00' / IN.	CHECKED -	REVISED -		SCALE: 1"=50'	SHEET NO. 15 OF 20 SHEETS	STA. TO STA.	FED. ROAD DIST. NO. 1 ILLINOIS FED. AID PROJECT				
PLOT DATE = 12/21/2007	DATE -	REVISED -	REVISED -		CONTRACT NO. 60D37							