

STATE OF ILLINOIS
DEPARTMENT OF TRANSPORTATION
DIVISION OF HIGHWAYS


PROPOSED
HIGHWAY PLANS

FAP ROUTE 303 (IL 173)
VARIOUS LOCATIONS
GUARDRAIL
SECTION: 2007-050 GRR
PROJECT: ACHSIP-0303(037)
LAKE COUNTY
C-91-012-08

F.A.P. RITE.	SECTION	COUNTY	TOTAL SHEETS	SHEET NO.
303	2007-050 GRR	LAKE	13	1
FED. ROAD DIST. NO.	ILLINOIS	CONTRACT NO. 60D40		

13
+ 2
15

D-91-012-08

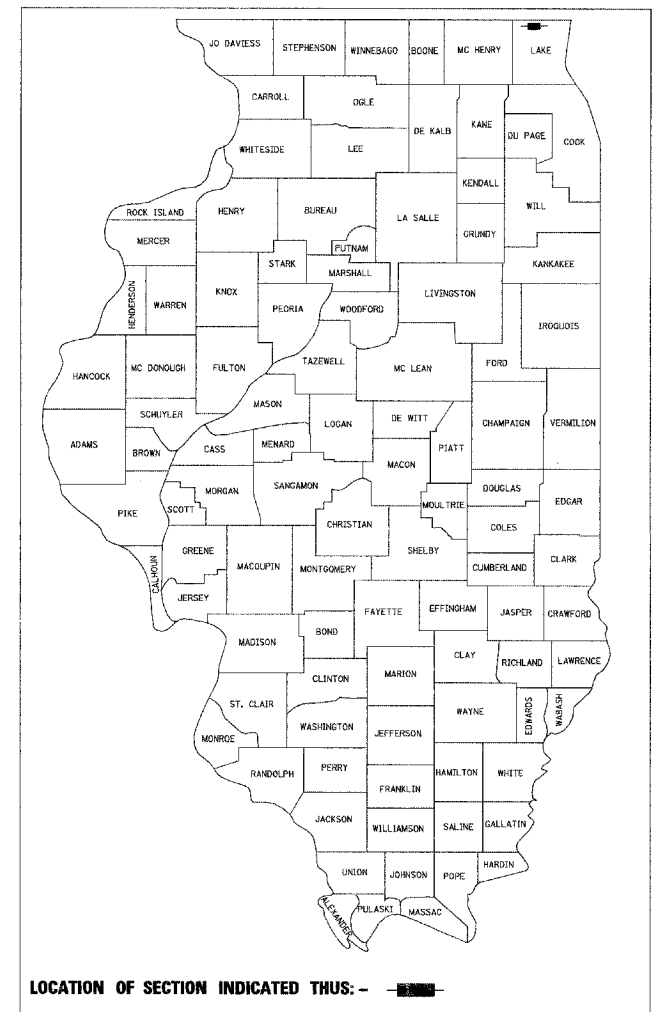


FOR INDEX OF SHEETS, SEE SHEET NO. 2

TRAFFIC DATA


EXISTING ADT = 7,400 TO 13,000 (2005)
 SPEED LIMIT = 30 TO 55 MPH

THE IMPROVEMENT IS LOCATED WITHIN THE VILLAGE OF ANTIOCH AND THE VILLAGE OF FOX LAKE IN LAKE COUNTY

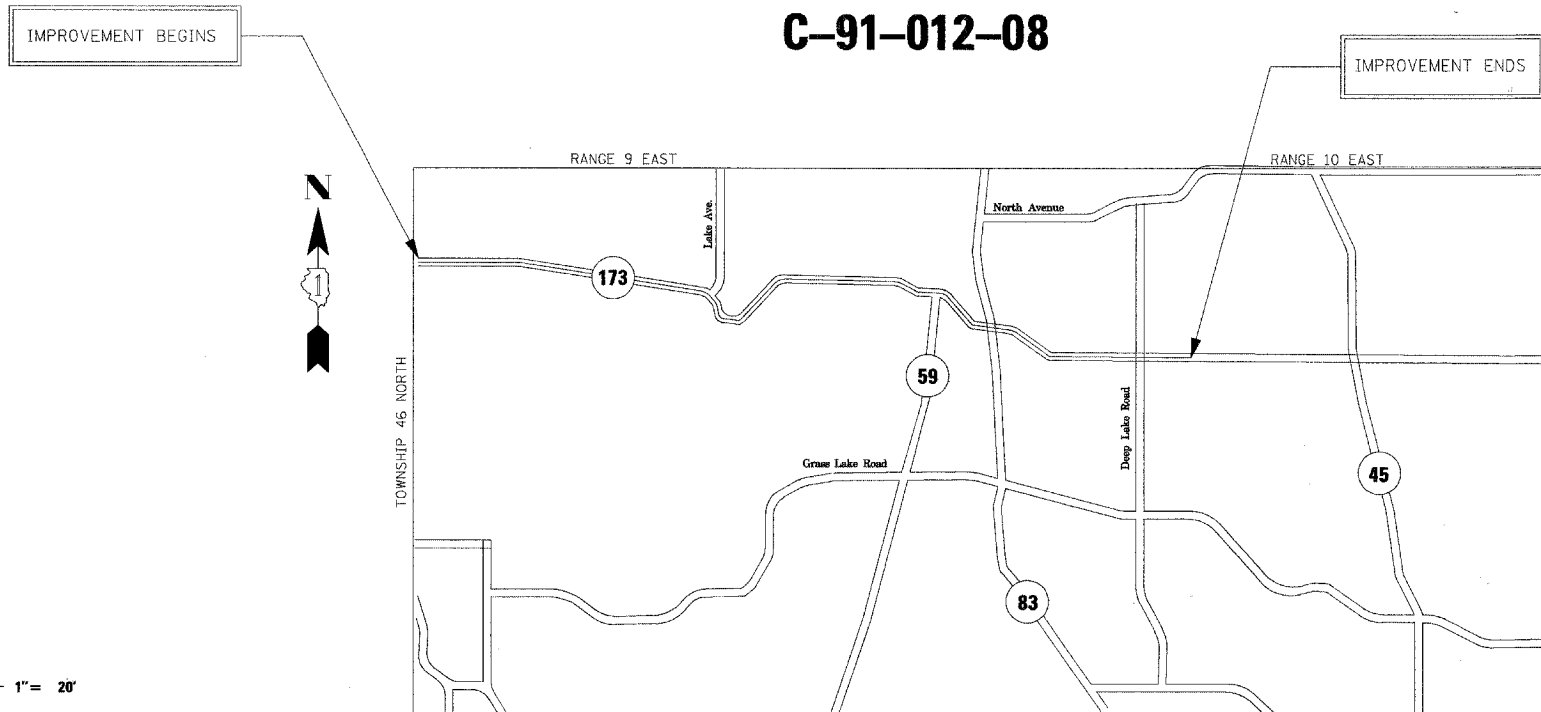

IMPROVEMENT BEGINS

IMPROVEMENT ENDS

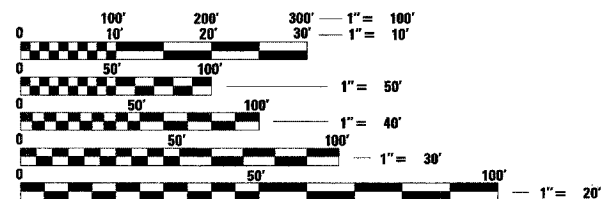


FULL SIZE PLANS HAVE BEEN PREPARED USING STANDARD ENGINEERING SCALES. REDUCED SIZED PLANS WILL NOT CONFORM TO STANDARD SCALES. IN MAKING MEASUREMENTS ON REDUCED PLANS, THE ABOVE SCALES MAY BE USED.

J.U.L.I.E.
 JOINT UTILITY LOCATION INFORMATION
 FOR EXCAVATION
 1-800-892-0123 OR 811

ANTIOCH TOWNSHIP
 NOT TO SCALE
 GROSS AND NET LENGTH OF IMPROVEMENT: 43,800 FT (8.3 MILES)

PROJECT ENGINEER: PETER JOHNSTON (GAS) 773-399-0112
PROJECT MANAGER: KEN ENG (IDOT) 847-705-4247

CONTRACT NO. 60D40

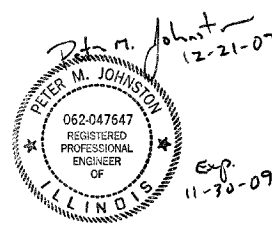

GRAEF, ANHALT, SCHLOEMER & ASSOCIATES, INC.
 ENGINEERS & SCIENTISTS
 8501 W. Higgins Road, Suite 280
 Chicago, Illinois 60631
 (773) 399-0112

STATE OF ILLINOIS
DEPARTMENT OF TRANSPORTATION
DIVISION OF HIGHWAYS

SUBMITTED DEC 26 20 07

Don O'K
 DEPUTY DIRECTOR OF HIGHWAYS, REGION ENGINEER

February 1, 20 08
Eric E. Harn
 INTERIM ENGINEER OF DESIGN AND ENVIRONMENT

February 1, 20 08
Christie M. Reed
 DIRECTOR OF HIGHWAYS, CHIEF ENGINEER

PRINTED BY THE AUTHORITY
OF THE STATE OF ILLINOIS