


| ROUTE | SECTION | COUNTY | TOTAL SHEETS | SHEET NUMBER |
|-----------|-----------|--------|--------------|--------------|
| FAI 90/94 | 2007-58LS | COOK | 4 | 1 |

FOR INDEX OF SHEETS SEE SHEET 2

CONTRACT 60D97
C-91-138-08

STATE OF ILLINOIS
DEPARTMENT OF TRANSPORTATION
DIVISION OF HIGHWAYS
DISTRICT ONE
PROPOSED HIGHWAY PLANS


ROUTE: FAI 90/94
16th St. to Martin Luther King Dr./Halsted Ave.
SECTION: 2007-58LS
LANDSCAPE ESTABLISHMENT
COOK COUNTY
C-91-138-08

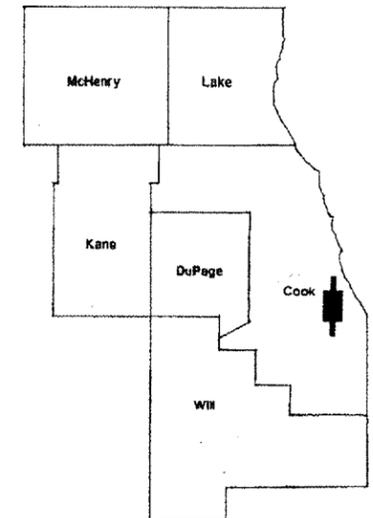

LOCATION OF IMPROVEMENT INDICATED THUS: 

IMPROVEMENT IS
LOCATED IN THE CITY
OF CHICAGO

IMPROVEMENT
LOCATION

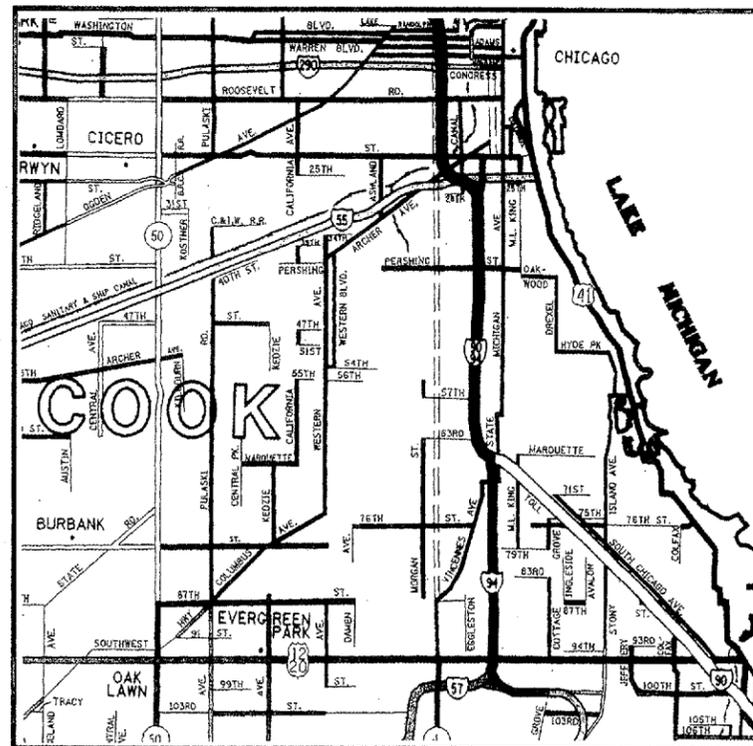

DISTRICT ONE BUREAU OF MAINTENANCE
MAINTENANCE DESIGN ENGINEER: R. WANNER / F. QUIROZ

CONTRACT NO. 60D97

STATE OF ILLINOIS
DEPARTMENT OF TRANSPORTATION
DIVISION OF HIGHWAYS
SUBMITTED: Dec. 18 2007
Diane O'Keefe
DEPUTY DIRECTOR OF HIGHWAYS, REGION ENGINEER
February 1, 2008
Eric E. Horn
Interim ENGINEER OF DESIGN AND ENVIRONMENT
February 1, 2008
Christine M. Reed
DIRECTOR, DIVISION OF HIGHWAYS

PRINTED BY THE AUTHORITY
OF THE STATE OF ILLINOIS

J.U.L.I.E.: JOINT UTILITY LOCATION
INFORMATION FOR EXCAVATION
(800) 892-0123

| ROUTE | SECTION | COUNTY | TOTAL SHEETS | SHEET NUMBER |
|-----------|-----------|--------|--------------|--------------|
| FAI 90/94 | 2007-58LS | COOK | 4 | 2 |

CONTRACT 60D97

INDEX OF SHEETS

- 1) TITLE SHEET
- 2) INDEX OF SHEETS
GENERAL NOTES
STATE STANDARDS
- 3) SUMMARY OF QUANTITIES
- 4) TC-17 TRAFFIC CONTROL DETAILS FOR FREEWAY
SHOULDER CLOSURES PARTIAL RAMP CLOSURES

STATE STANDARDS

701001-01 701006-02 701101-01

701106-01 701901

GENERAL NOTES

GENERAL LOCATION ROADSIDE AREAS SHALL BE FROM 16TH ST TO MARTIN LUTHER KING DR./HALSTED AVE ON THE DAN RYAN EXPRESSWAY (I-90/94).

EXACT WORK LOCATIONS WILL BE DIRECTED BY THE RESIDENT ENGINEER.

THE CONTRACTOR SHALL ADHERE TO LIMITS OF RESTORATION SHOWN. AREAS OUTSIDE THESE LIMITS THAT ARE DAMAGED OR DISTURBED BY THE CONTRACTOR, SHALL BE RESTORED BY THE CONTRACTOR AT THEIR OWN EXPENSE. NO ADDITIONAL COMPENSATION WILL BE ALLOWED.

THE CONTRACTOR SHALL CONTACT THE BUREAU OF TRAFFIC AT (847) 705-4151 FOR TRAFFIC CLEARANCE NO LATER THAN 11:00 A.M THE DAY BEFORE WORK BEGINS.

ILLINOIS DEPARTMENT OF TRANSPORTATION

INDEX OF SHEETS
GENERAL NOTES
STATE STANDARDS

| | | | | |
|--------------|----------------|---------------|---------------------|---------------------|
| ROUTE | SECTION | COUNTY | TOTAL SHEETS | SHEET NUMBER |
| I-90/94 | 2007-58LS | COOK | 4 | 3 |

CONTRACT 60D97

SUMMARY OF QUANTITIES


| PAY ITEM | DESCRIPTION | UNIT | TOTAL | CONSTRUCTION |
|----------|--------------------------------------|--------|-------|--------------|
| | | | | FUND Y003 |
| X0325604 | WEED CONTROL, PRE-EMERGENT HERBICIDE | GALLON | 2.5 | 2.5 |
| 25000750 | MOWING | ACRE | 47 | 47 |
| 67100100 | MOBILIZATION | L SUM | 1 | 1 |
| X0322324 | WEED CONTROL, TEASEL | POUND | 4 | 4 |
| X0322326 | WEED CONTROL, THISTLE | POUND | 17 | 17 |
| X0325921 | PLANT CARE | SQ YD | 7200 | 7200 |

URBAN
100% STATE

ILLINOIS DEPARTMENT OF TRANSPORTATION

SUMMARY OF QUANTITIES

PARTIAL RAMP CLOSURE DETAILS

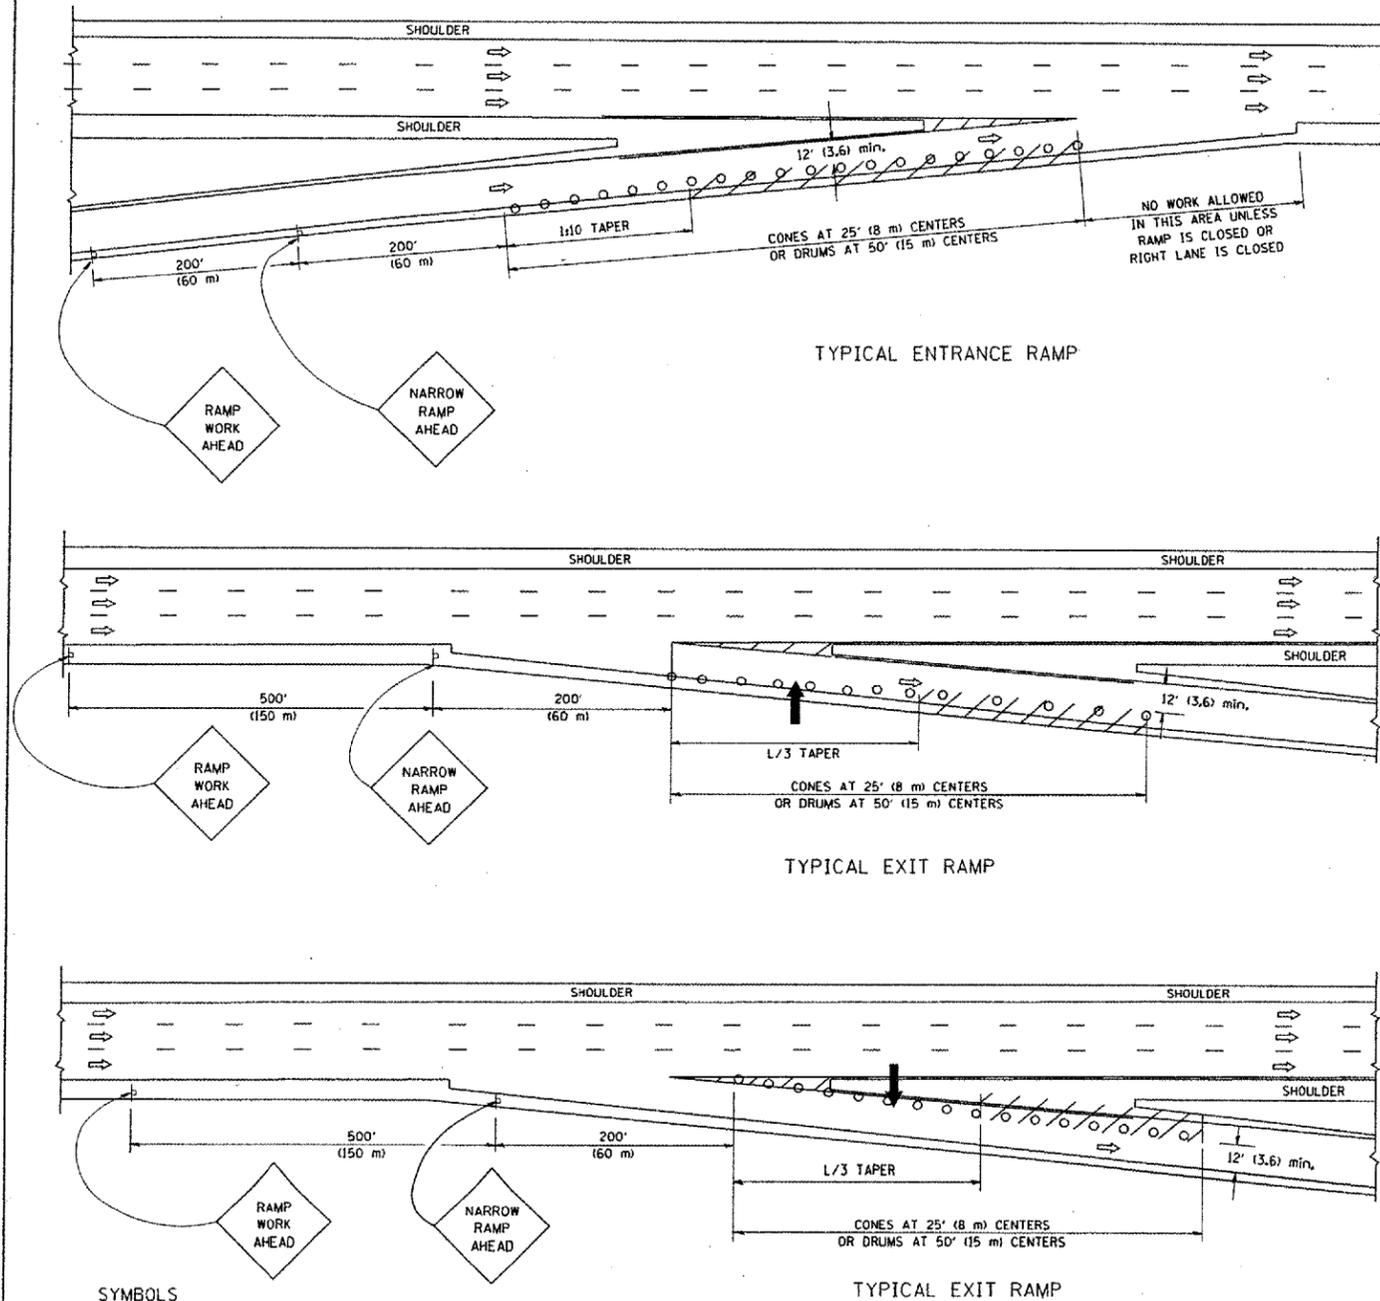

SYMBOLS

- ARROWBOARD
- WORK AREA
- SIGN ON PORTABLE OR PERMANENT SUPPORT
- FLAGGER WITH CONTROL SIGN
- TYPE II BARRICADE, DRUM OR VERTICAL BARRICADE WITH STEADY BURN MONO-DIRECTIONAL LIGHT
- CONE, DRUM OR BARRICADE


GENERAL NOTES

1. THE "L" DISTANCE EQUALS:


| | |
|---------------------------------|-----------------------------|
| SPEED LIMIT | FORMULAS |
| 45 mph (80 km/h) OR GREATER: | METRIC ENGLISH |
| | $L = 0.65(W/S)$ $L = (W/S)$ |

W = WIDTH OF OFFSET IN FEET (METERS)
S = NORMAL POSTED SPEED MPH (KM/H)
2. PLASTIC DRUMS WITH HIGH PERFORMANCE REFLECTIVE SHEETING AND STEADY BURNING LIGHTS ARE REQUIRED FOR ALL NIGHTTIME CLOSURES.
3. ALL SIGNS SHALL BE POST MOUNTED IF THE CLOSURE TIME EXCEEDS FOUR DAYS.
4. FLASHING LIGHTS SHALL BE USED DURING THE HOURS OF DARKNESS AND SHALL BE INSTALLED ABOVE THE FIRST TWO SETS OF SIGNS.

SHOULDER CLOSURE DETAILS

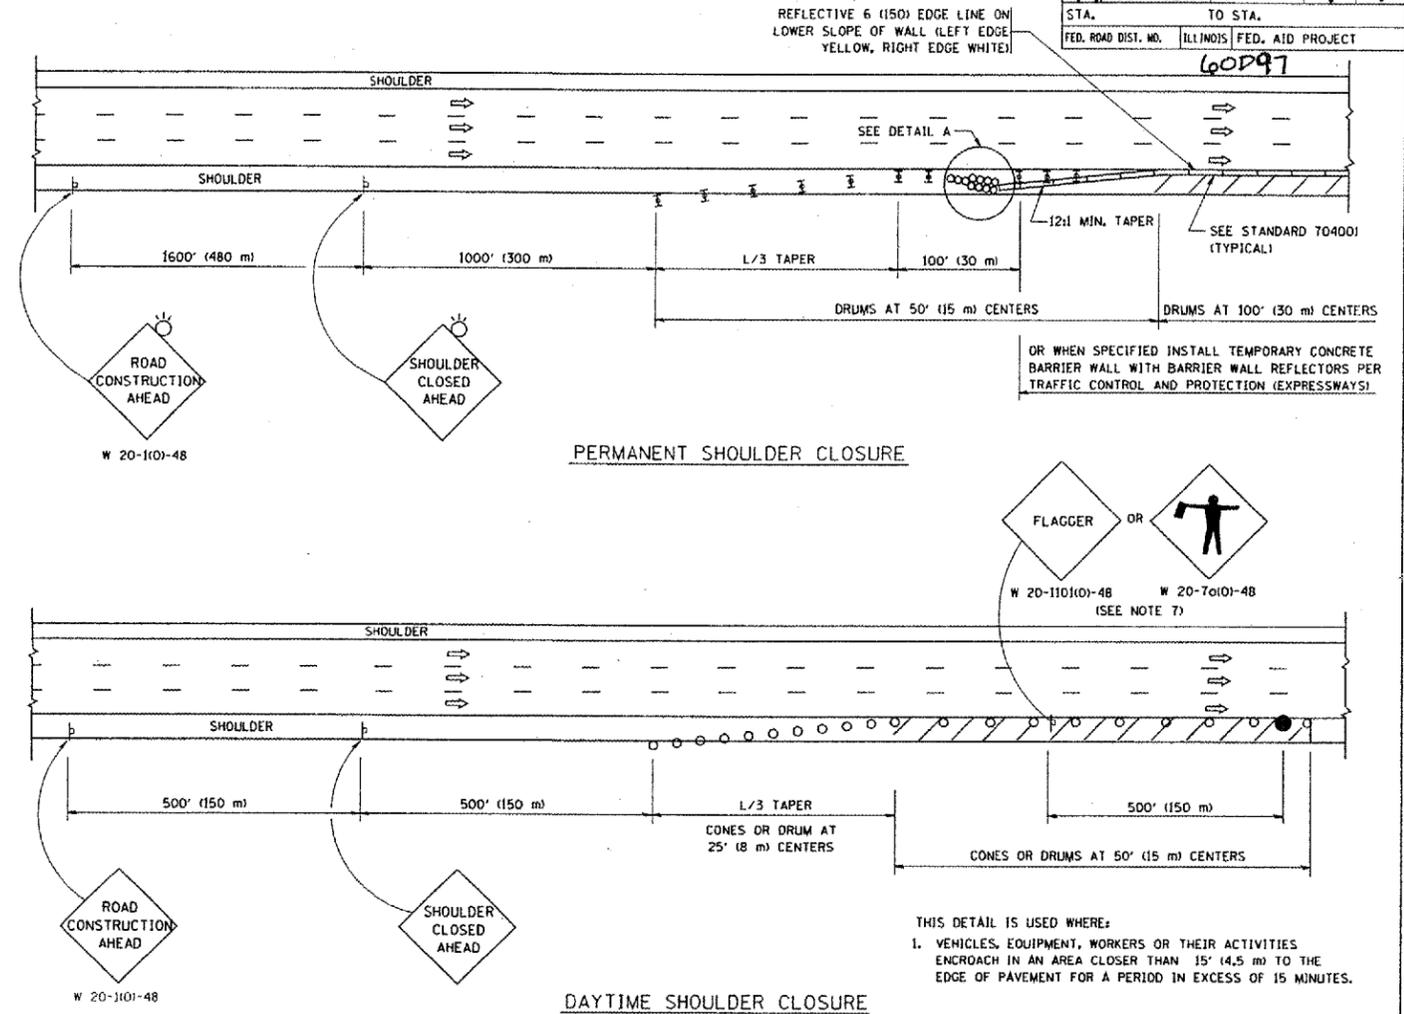

DAYTIME SHOULDER CLOSURE

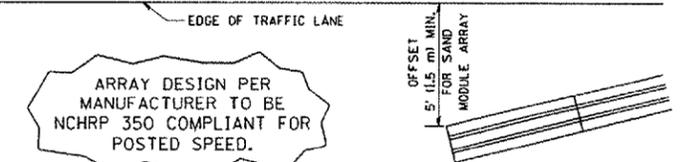

DETAIL "A"
IMPACT ATTENUATOR, TEMPORARY
(SEE NOTE 5)

| REVISIONS | | |
|-----------|-------|--|
| NAME | DATE | |
| DWS | 11/96 | |
| JAF | 12/02 | |
| NCHRP 350 | 04/03 | |
| JAF | 2/05 | |
| SPB | 1/07 | |

ALL DIMENSIONS ARE IN INCHES (MILLIMETERS) UNLESS OTHERWISE SHOWN.

ILLINOIS DEPARTMENT OF TRANSPORTATION
TRAFFIC CONTROL DETAILS
FOR FREEWAY
SHOULDER CLOSURES
PARTIAL RAMP CLOSURES

DESIGNED BY: DWS
DRAWN BY:
CHECKED BY:
SCALE: NONE

| | | | |
|---------------------|-----------|---------------------------|--------------|
| CONTRACT NO. | | | |
| F.A. RTE. | SECTION | COUNTY | TOTAL SHEETS |
| 90/4 | 2007-58LS | COOK | 4 |
| STA. | | TO STA. | |
| FED. ROAD DIST. NO. | | ILLINOIS FED. AID PROJECT | |
| | | 60997 | |

PLOT DATE : 2/7/2007
 PLOT SCALE : 1/8"=1'-0"
 USER NAME : bbeard