


NOTE: "THE GENERAL CONTRACTOR IS REQUIRED TO HIRE AN ENVIRONMENTAL FIRM WITH AT LEAST (5) DOCUMENTED LEAKING UNDERGROUND STORAGE TANK (LUST) CLEANUPS OR THAT IS PRE-QUALIFIED IN HAZARDOUS WASTE BY THE DEPARTMENT TO REMEDIATE THE SOIL CONTAMINATION AND MONITOR FOR WORKER PROTECTION."


MILWAUKEE AVE (US 45/IL 21)

IMPROVEMENT ENDS STA. 10+381


F.A.P. RTE.	SECTION	COUNTY	TOTAL SHEETS	SHEET NO.
330	1Y-B-R-1	LAKE	121	33
STA. 10+200		TO STA. 10+381		
FED. ROAD DIST. NO.		ILLINOIS	FED. AID PROJECT	

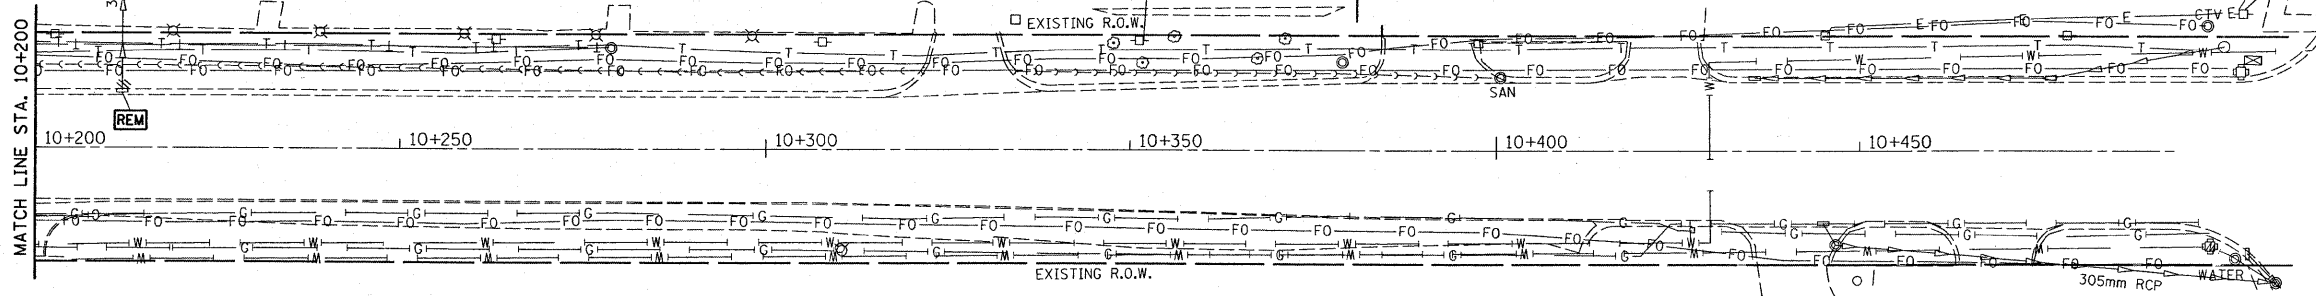

EXIST. DRAINAGE

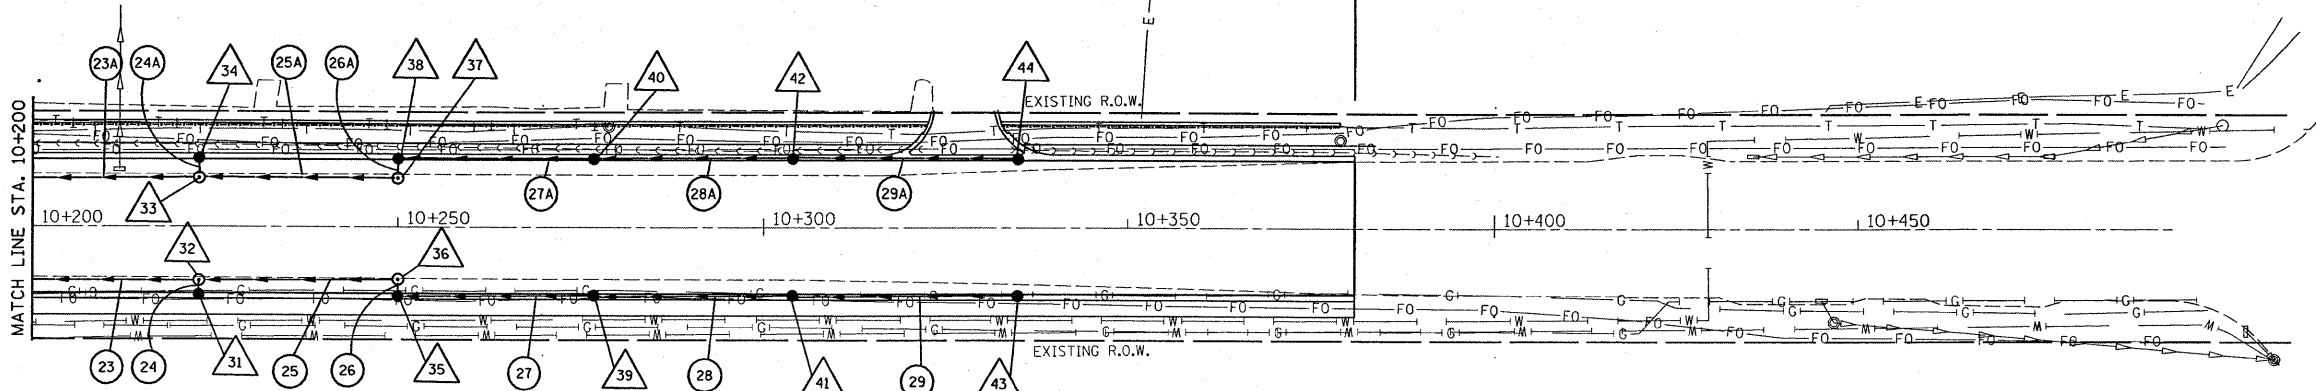

PROP. DRAINAGE

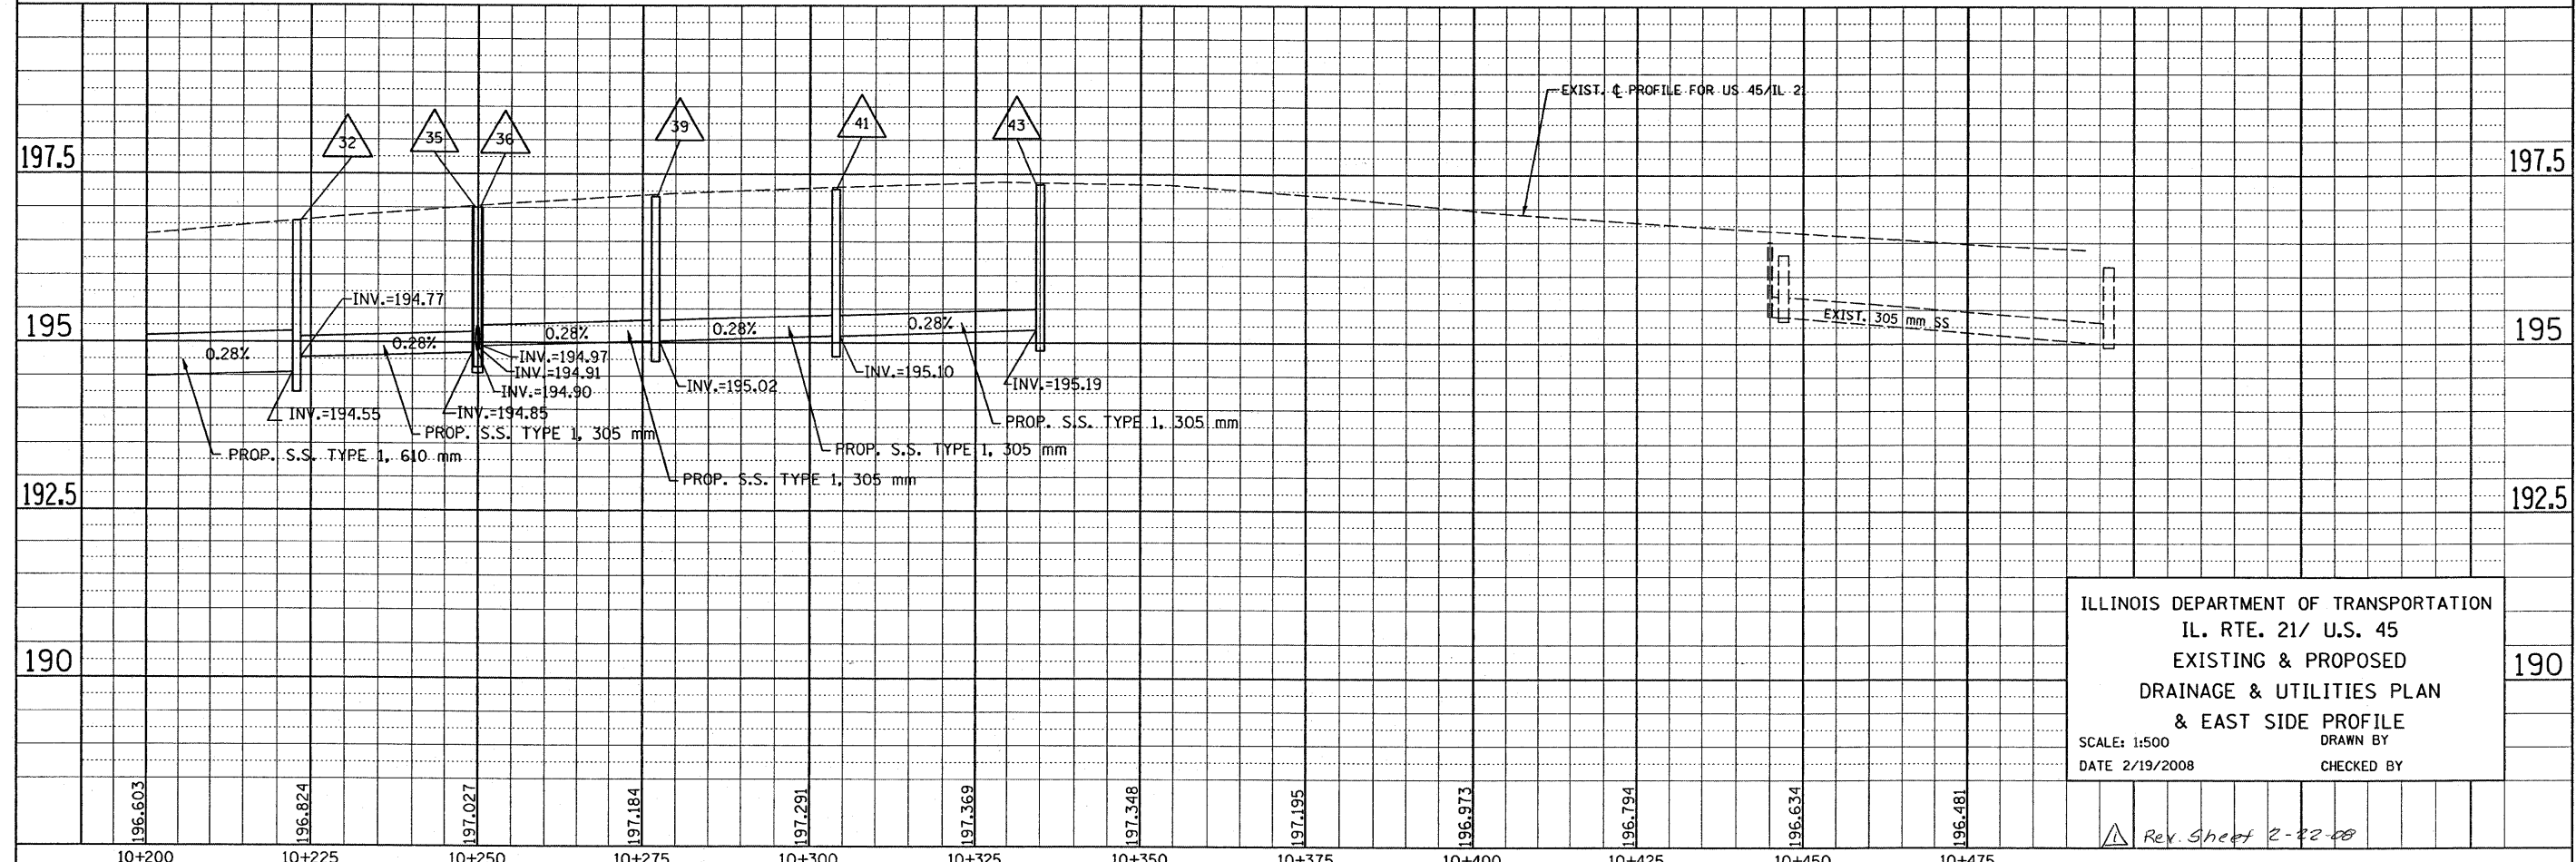

ILLINOIS DEPARTMENT OF TRANSPORTATION  
 IL. RTE. 21/ U.S. 45  
 EXISTING & PROPOSED  
 DRAINAGE & UTILITIES PLAN  
 & EAST SIDE PROFILE  
 SCALE: 1:500  
 DATE 2/19/2008  
 DRAWN BY  
 CHECKED BY

Rev. Sheet 2-22-08